

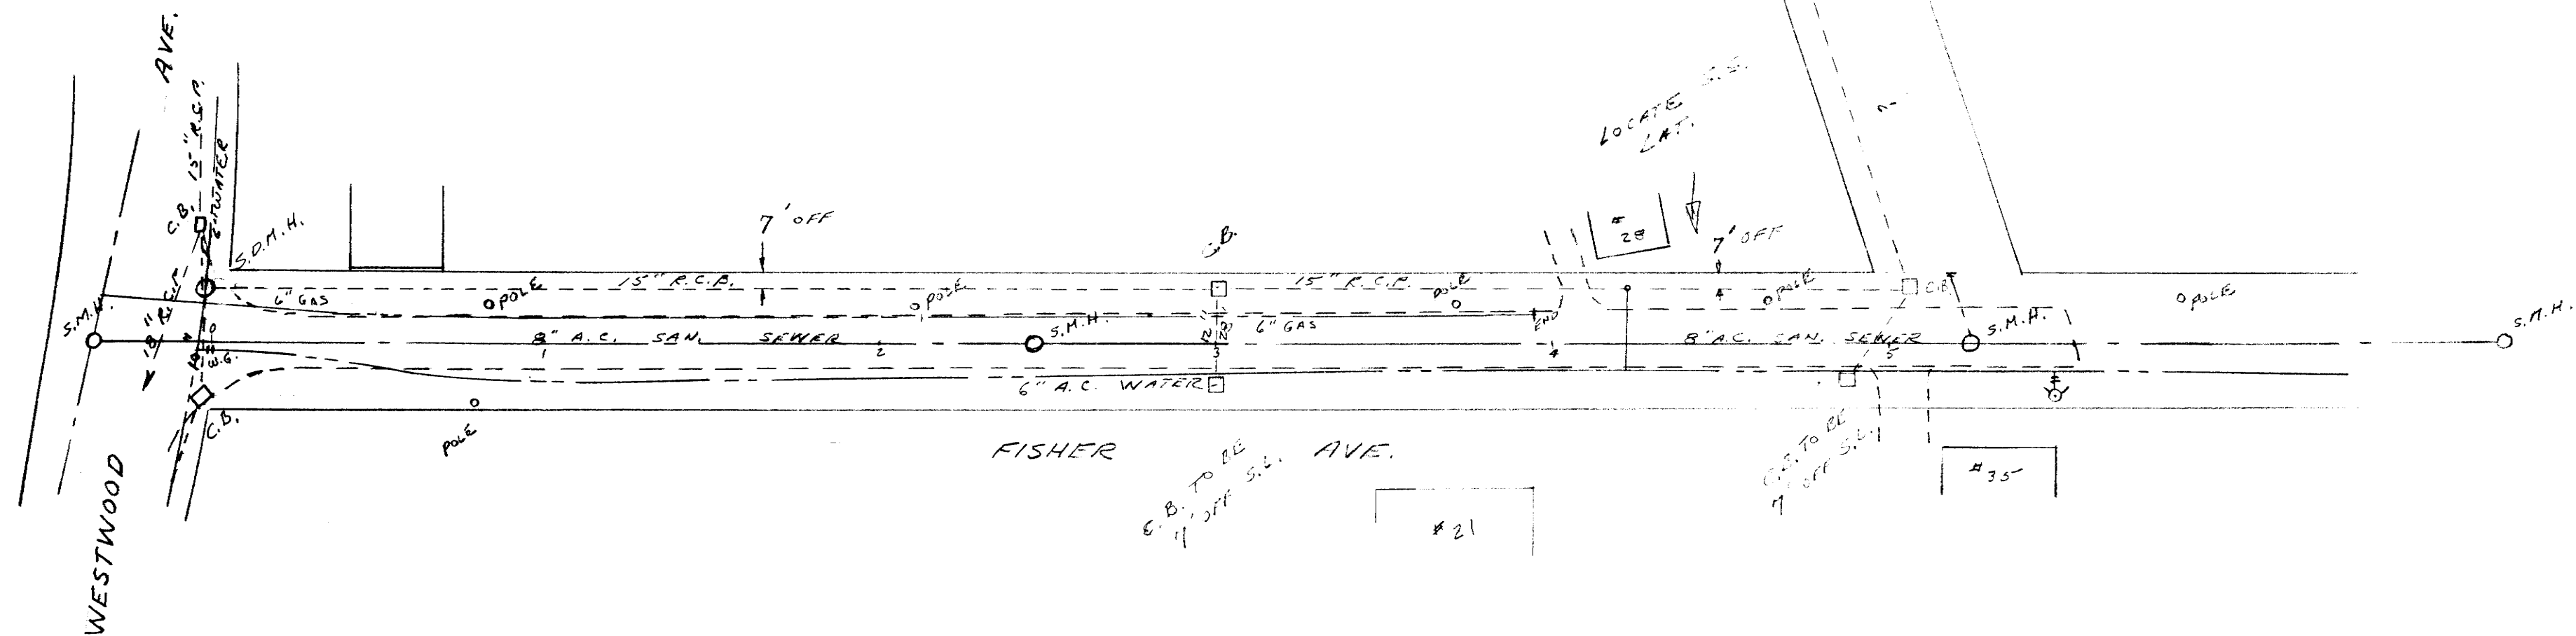


WESTWOOD AVE.
18" R.C.P.
15" R.C.P.
REMOVE EXISTING 10" A.C.
AND RE-LAY 15" R.C.P.
S.D.M.H. (CONST.)
FISHER AVE.
C.B.

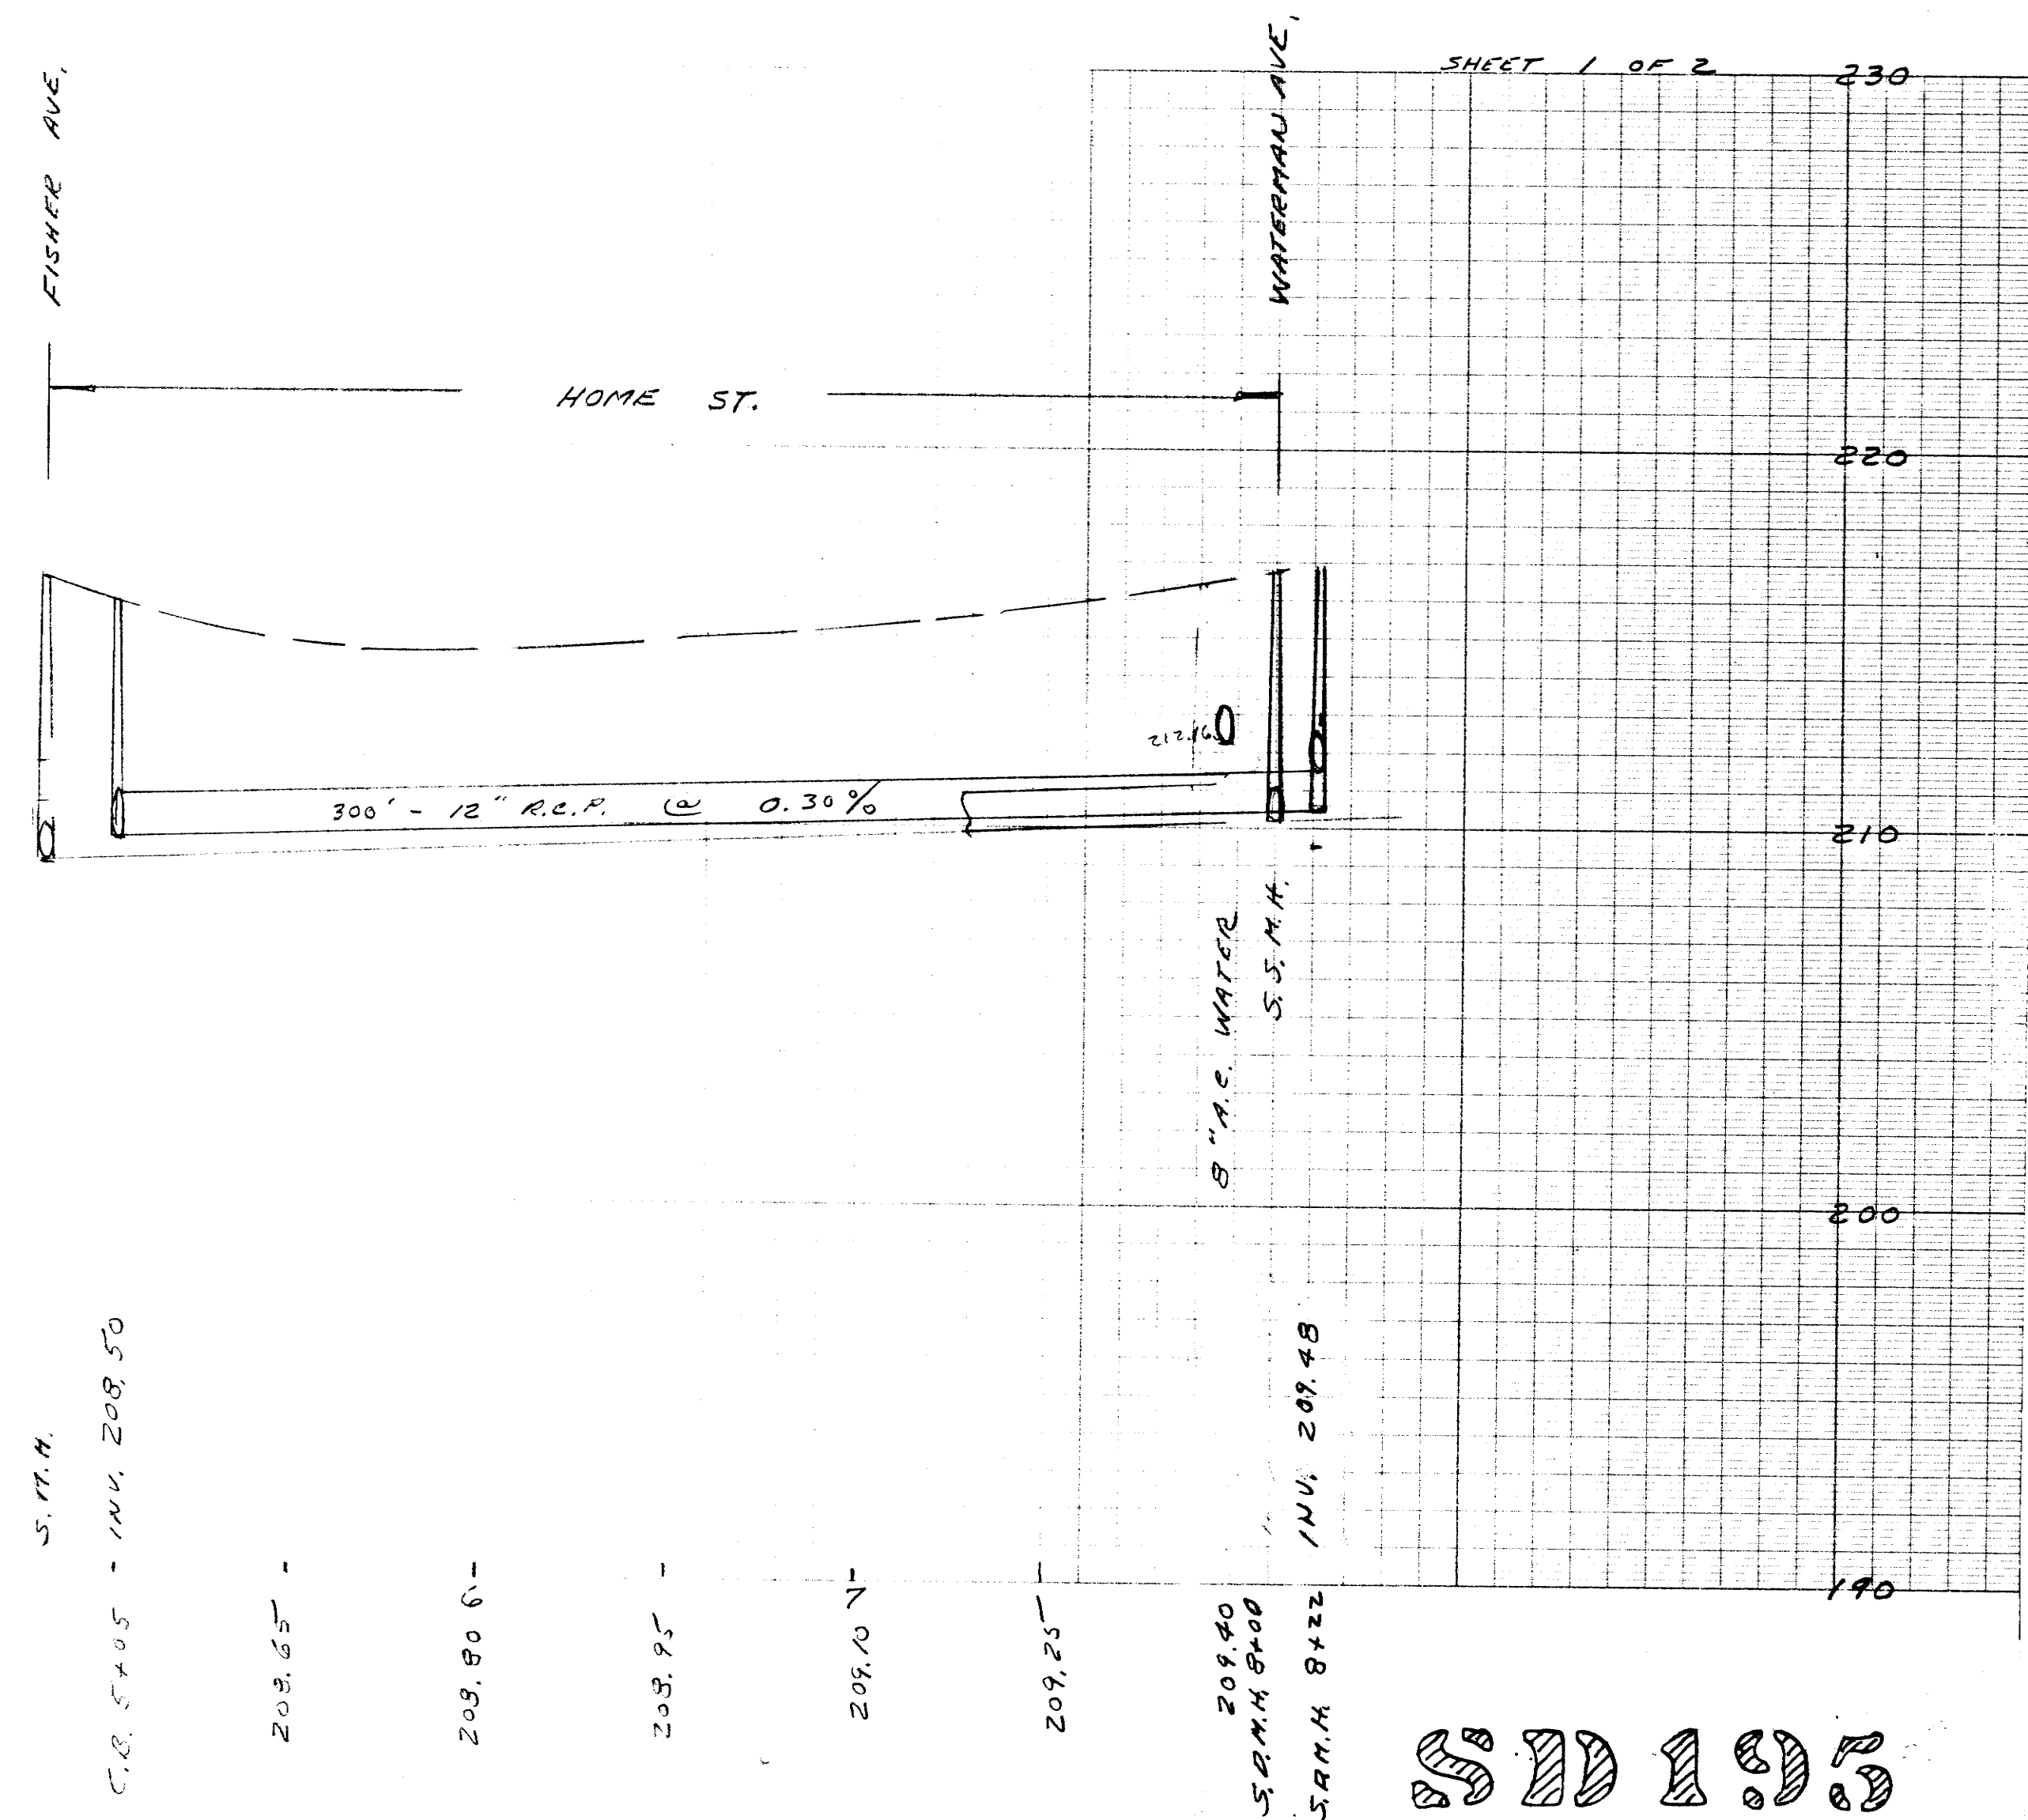

PLAN & PROFILE FOR
STORM DRAIN
FISHER, HOME & WATERMAN AVE.
EAST LONGMEADOW MASS.
SCALE: 1"=40' HORIZ.
1"=4' VERT.
1979
A.A. MELIEN TOWN ENG'R.

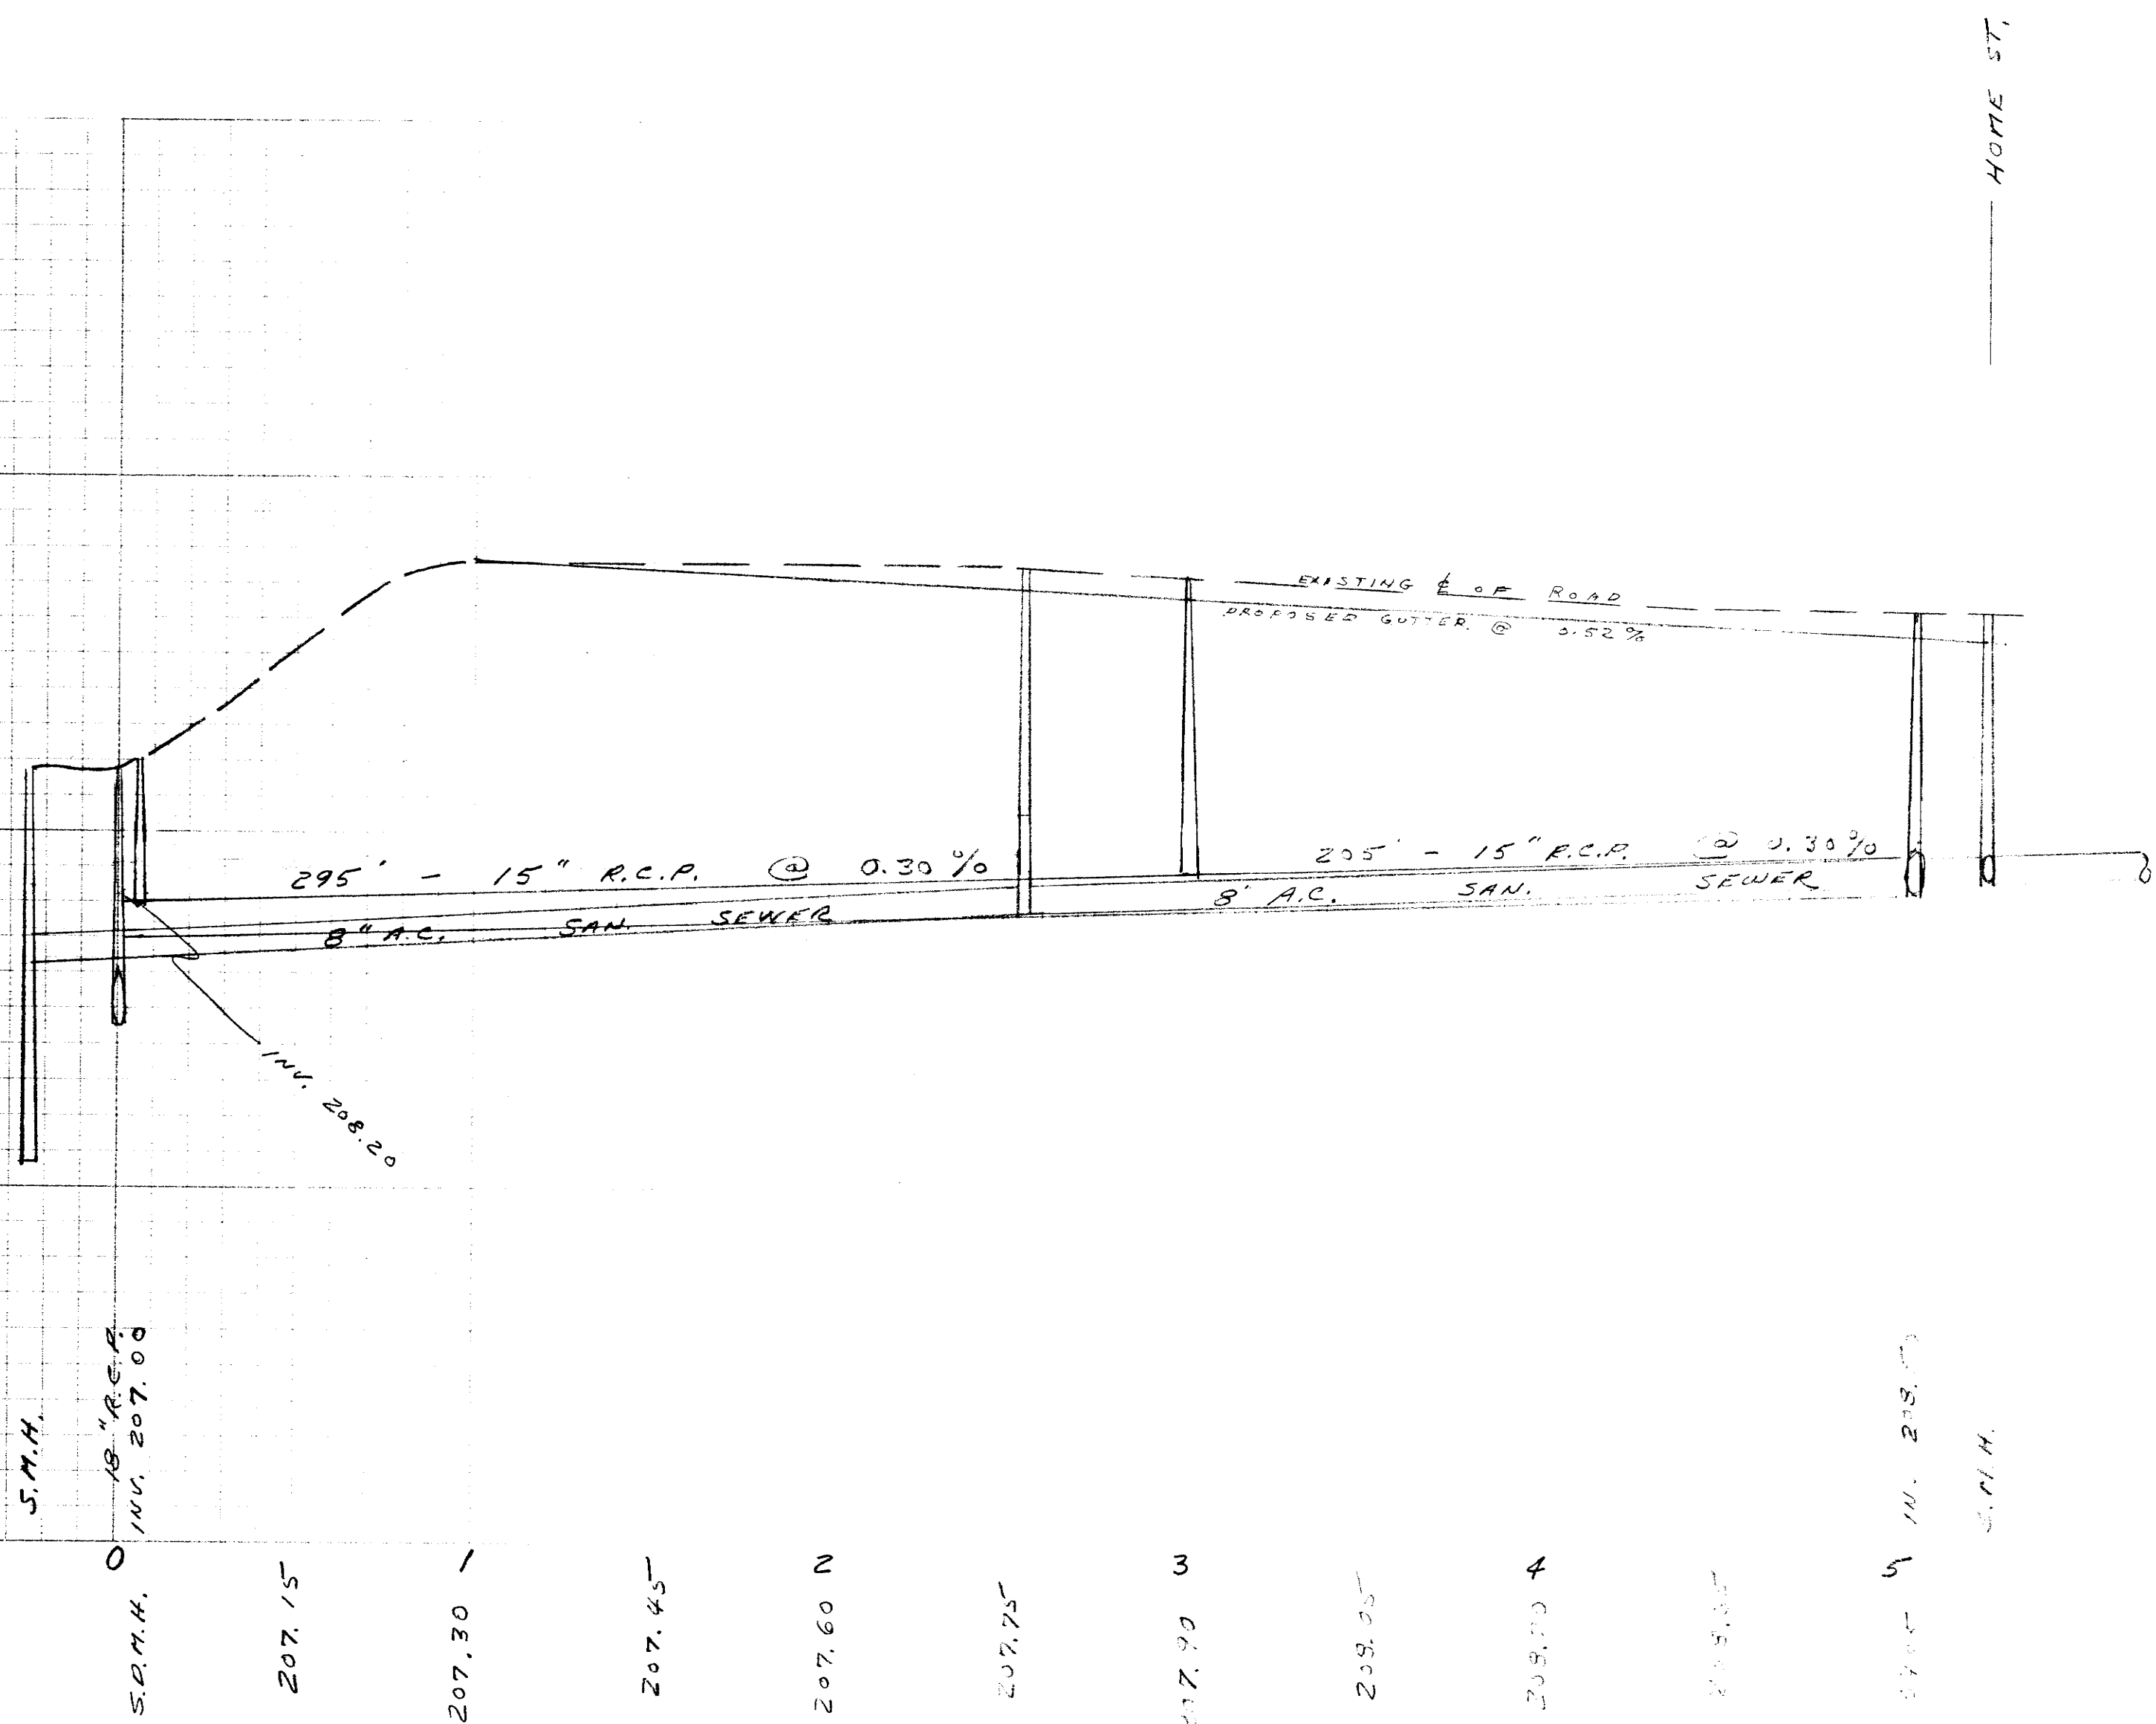

51105