



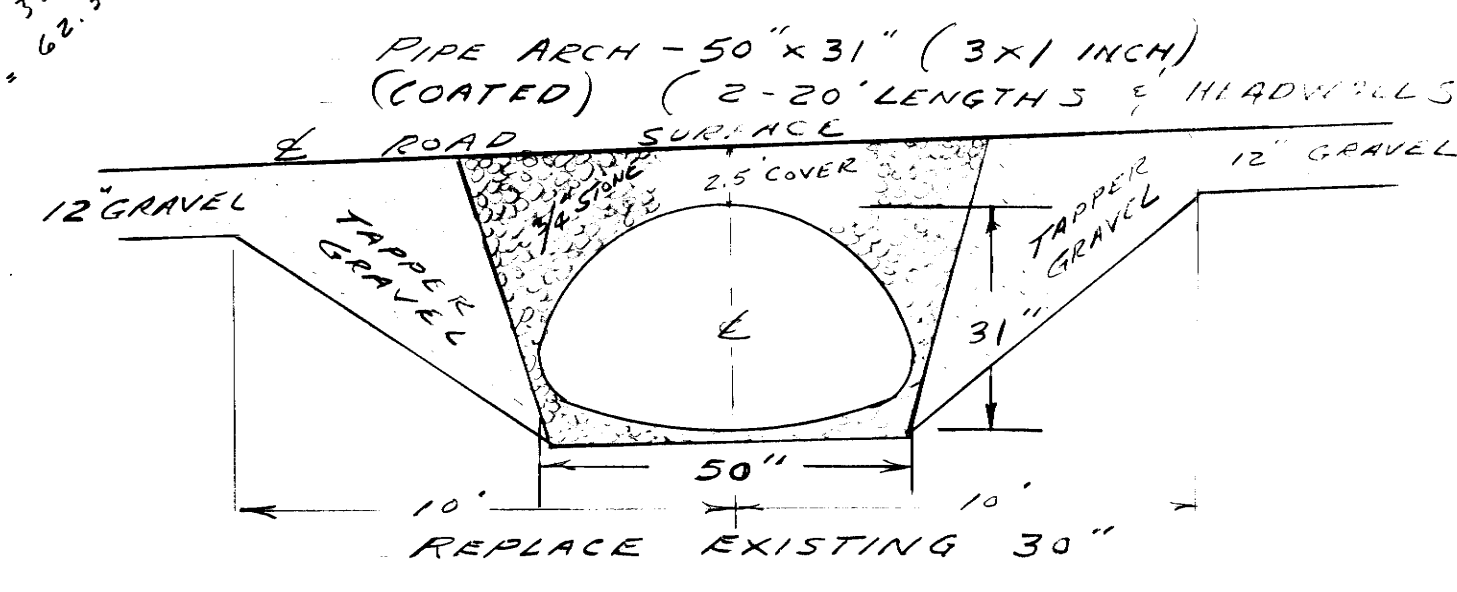

PLAN & PROFILE FOR
 PROPOSED STORM DRAIN
 PEASE ROAD
 EAST LONGMEADOW, MASS.
 SCALE: 1" = 40' HOR. JUNE 1983
 1" = 4' VERT. TOWN ENG.
 A. A. MELIEN

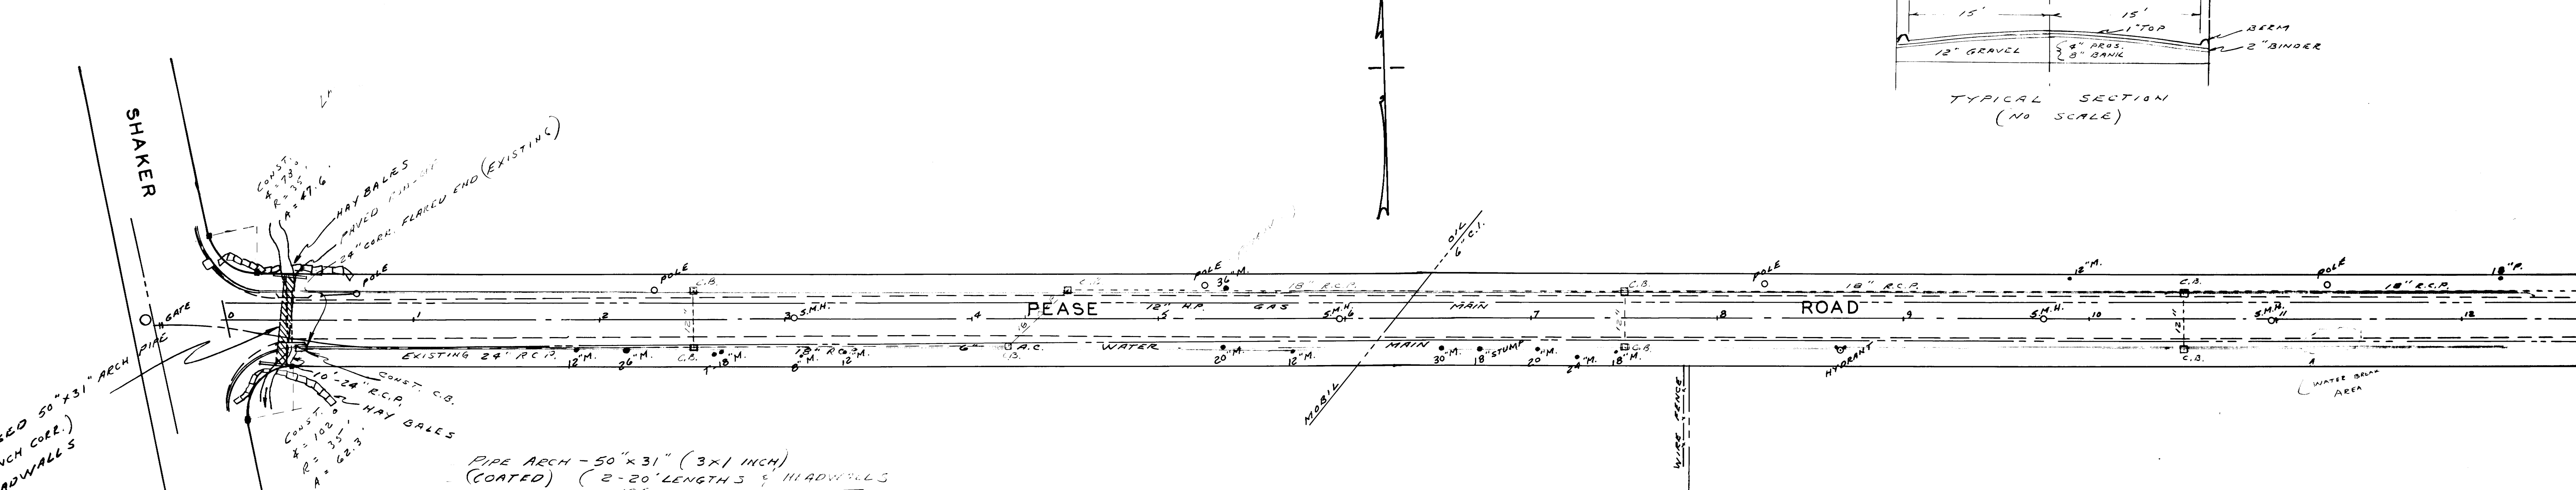