


Primary Set Backs

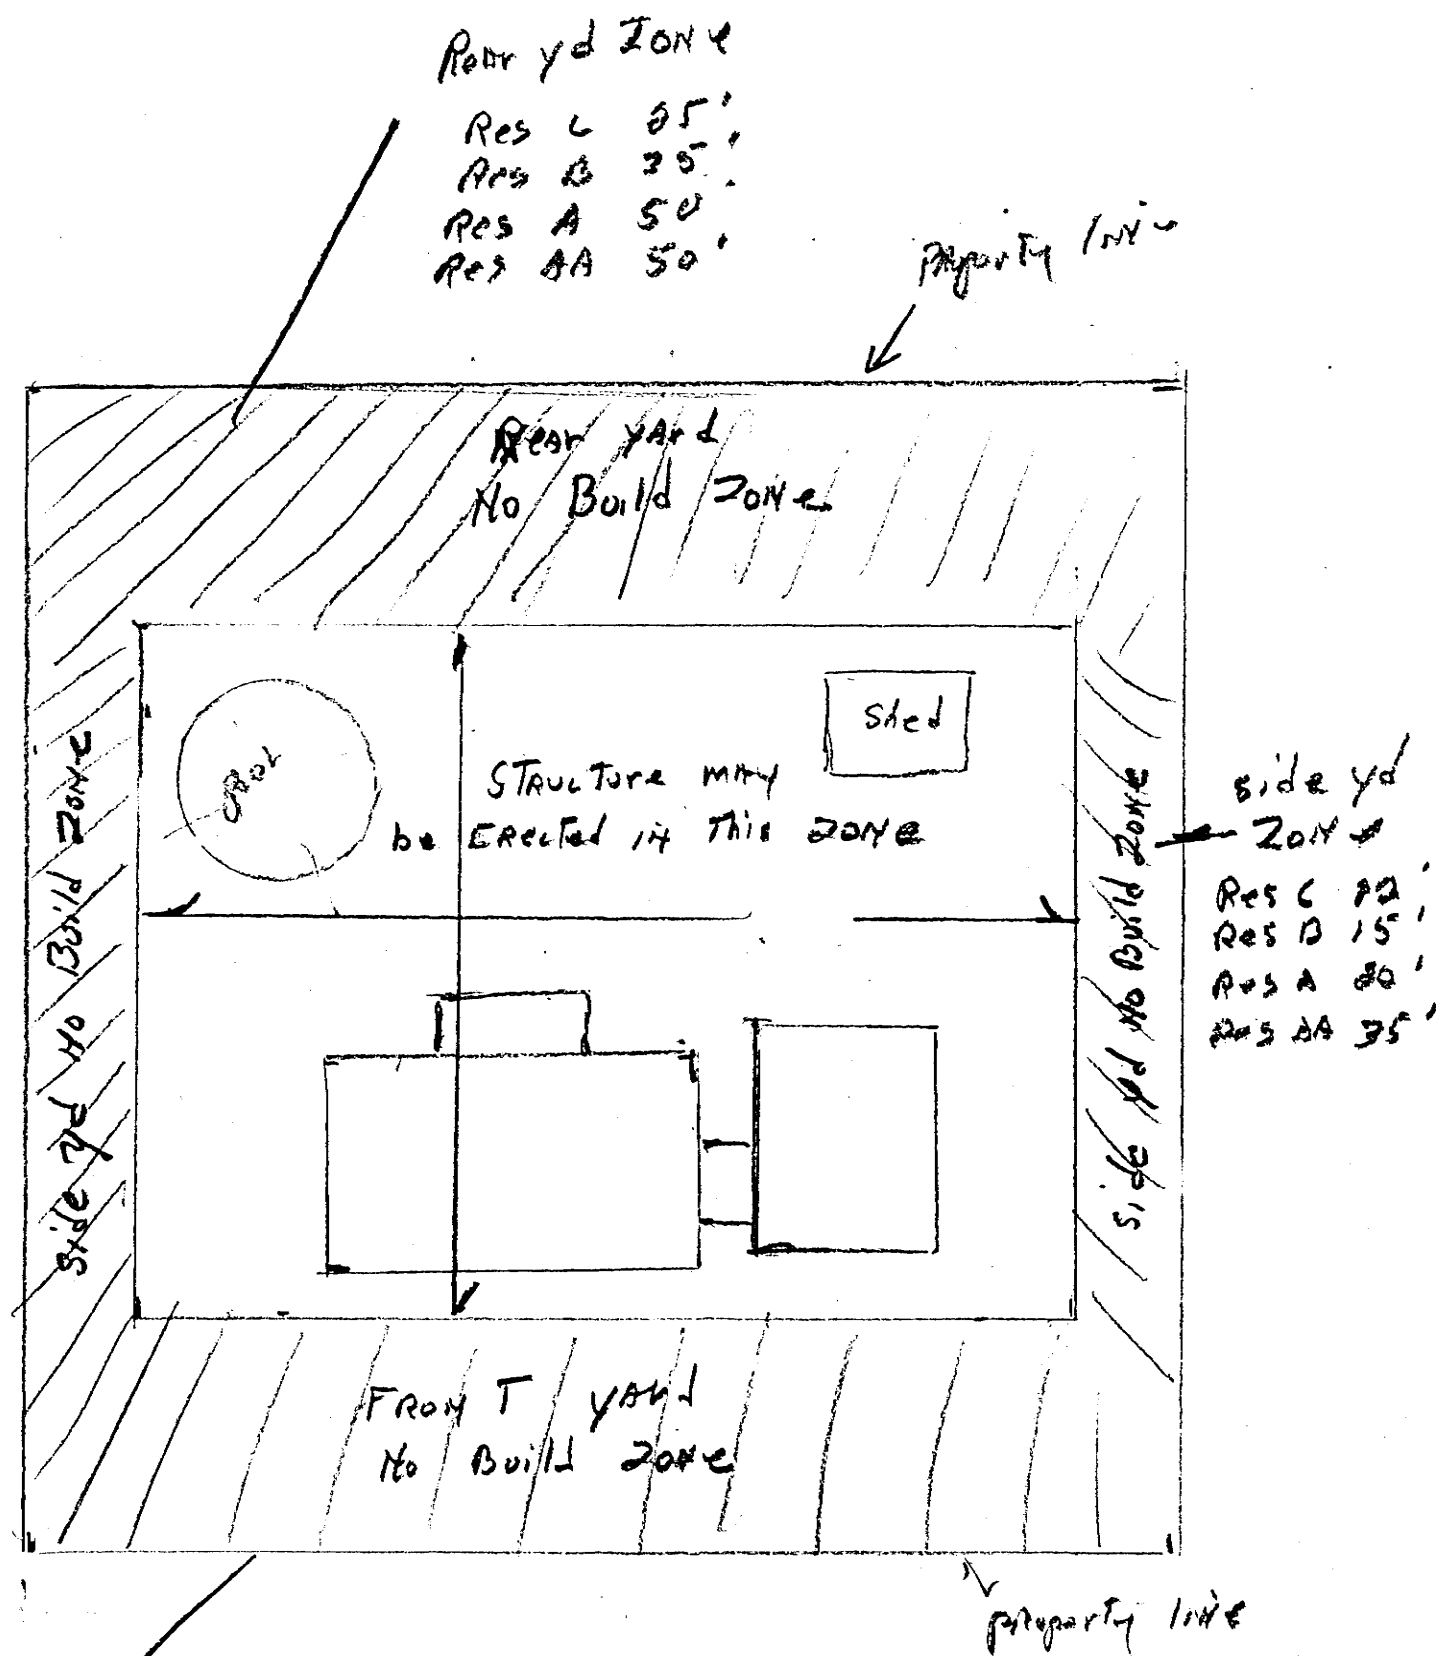

FRONT YARD ZONE
 Res C 25'
 Res B 40'
 Res A 50'
 Res AA 50'

STREET

NOTE ON CORNER LOTS FRONT
 SET BACKS MUST GO MEET AT
 ALL STREETS