


SAFE 7/30/86
86 401359

TEST HOLE ON
WATER & GAS
BEFORE 24" R.C.P.
INSTALLATION

ROBERT
#212

BASTIEN
#207

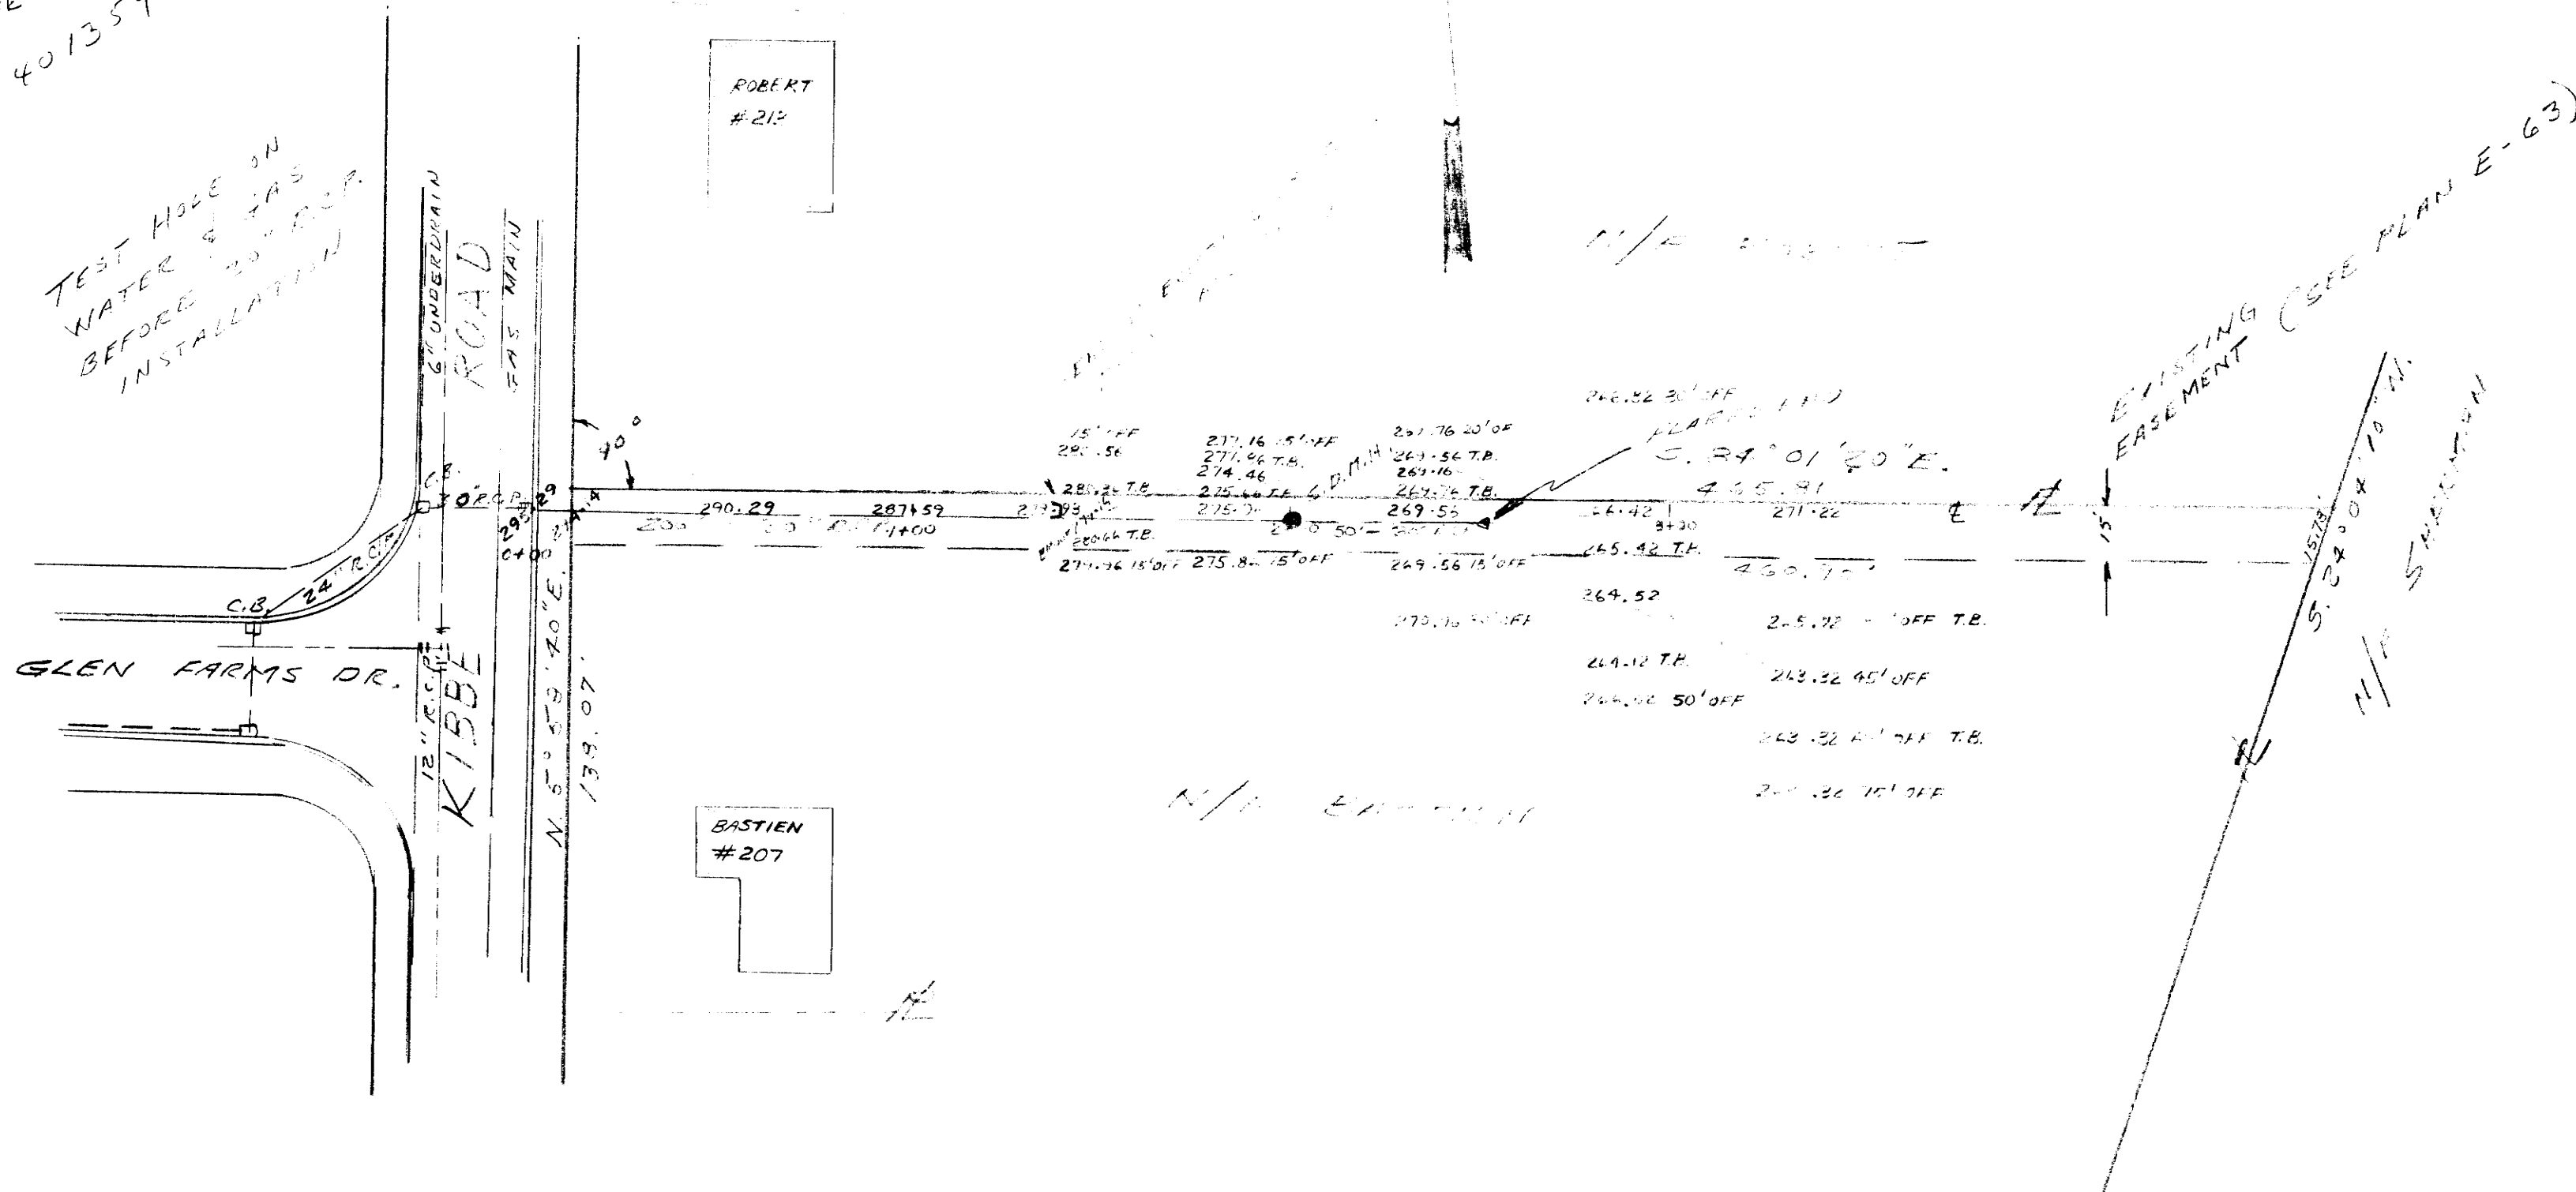

PLAN & PROFILE FOR
STORM DRAIN
KIBBE ROAD
EAST LONGMEADOW, MASS.
SCALE: 1" = 40' HOR. SEPT. 1986
1" = 4' VERT. REVISED OCT. 1986
P.A. MFLIEN TOWN ENGINEER

