


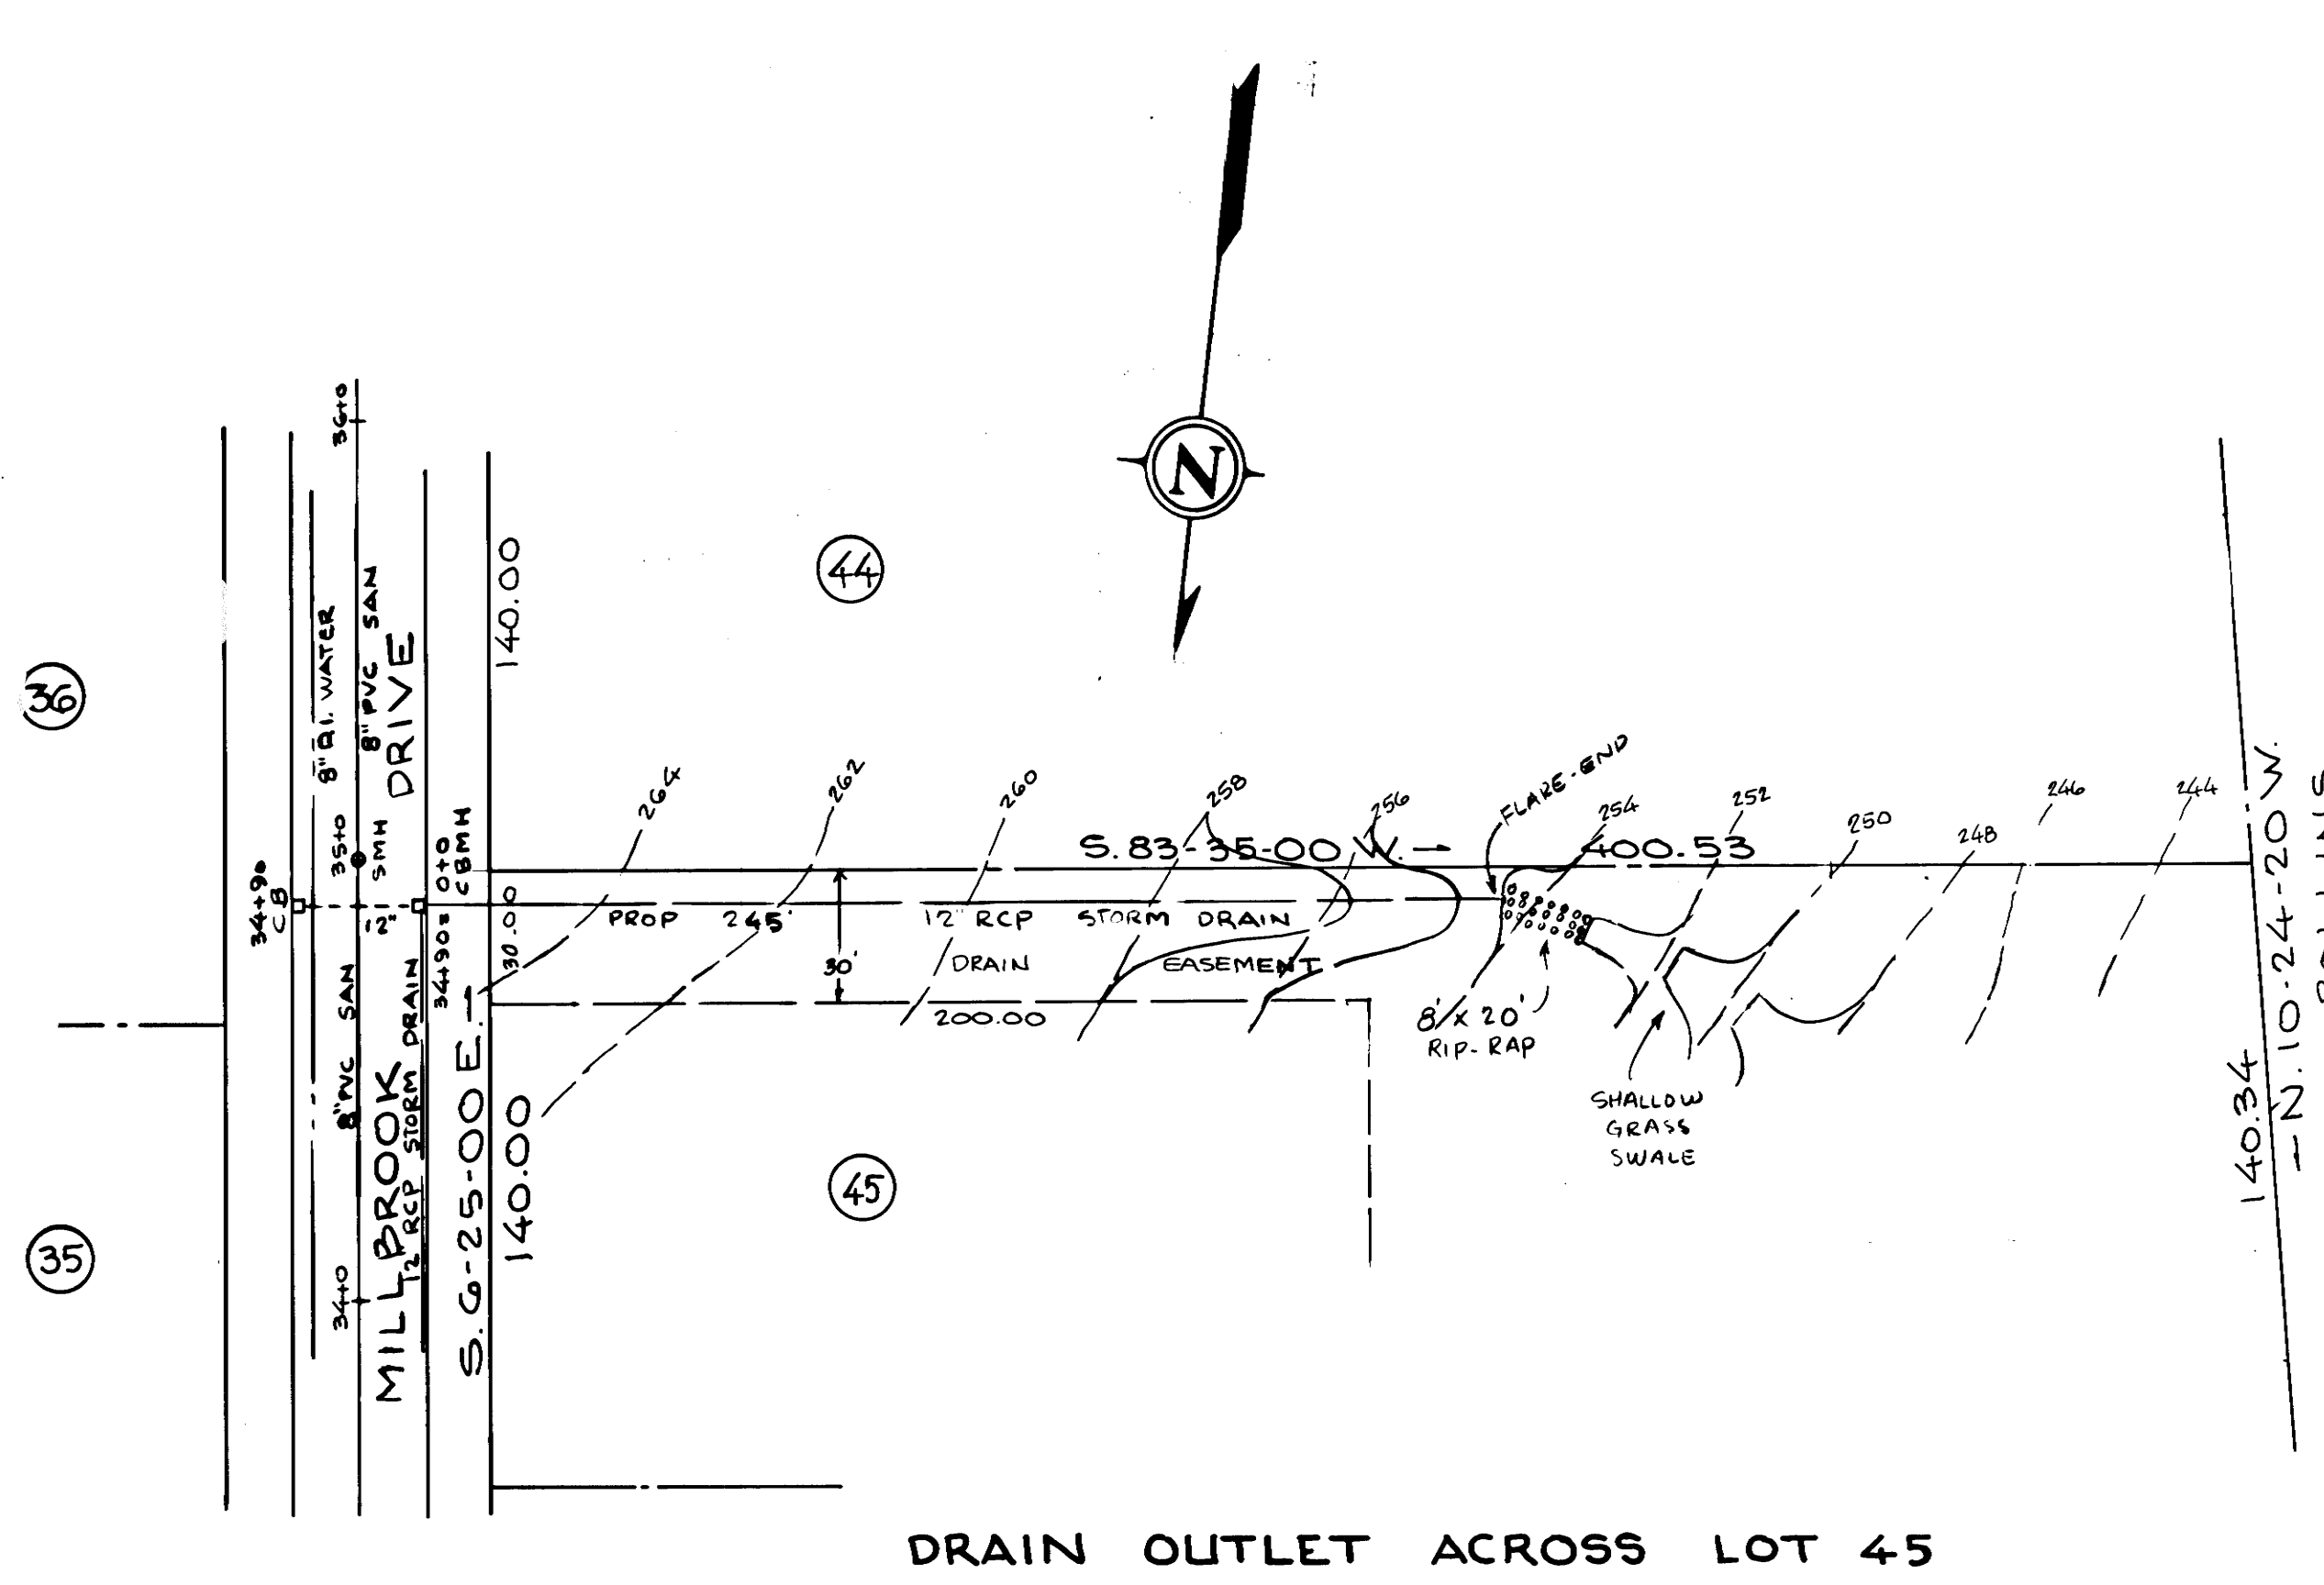


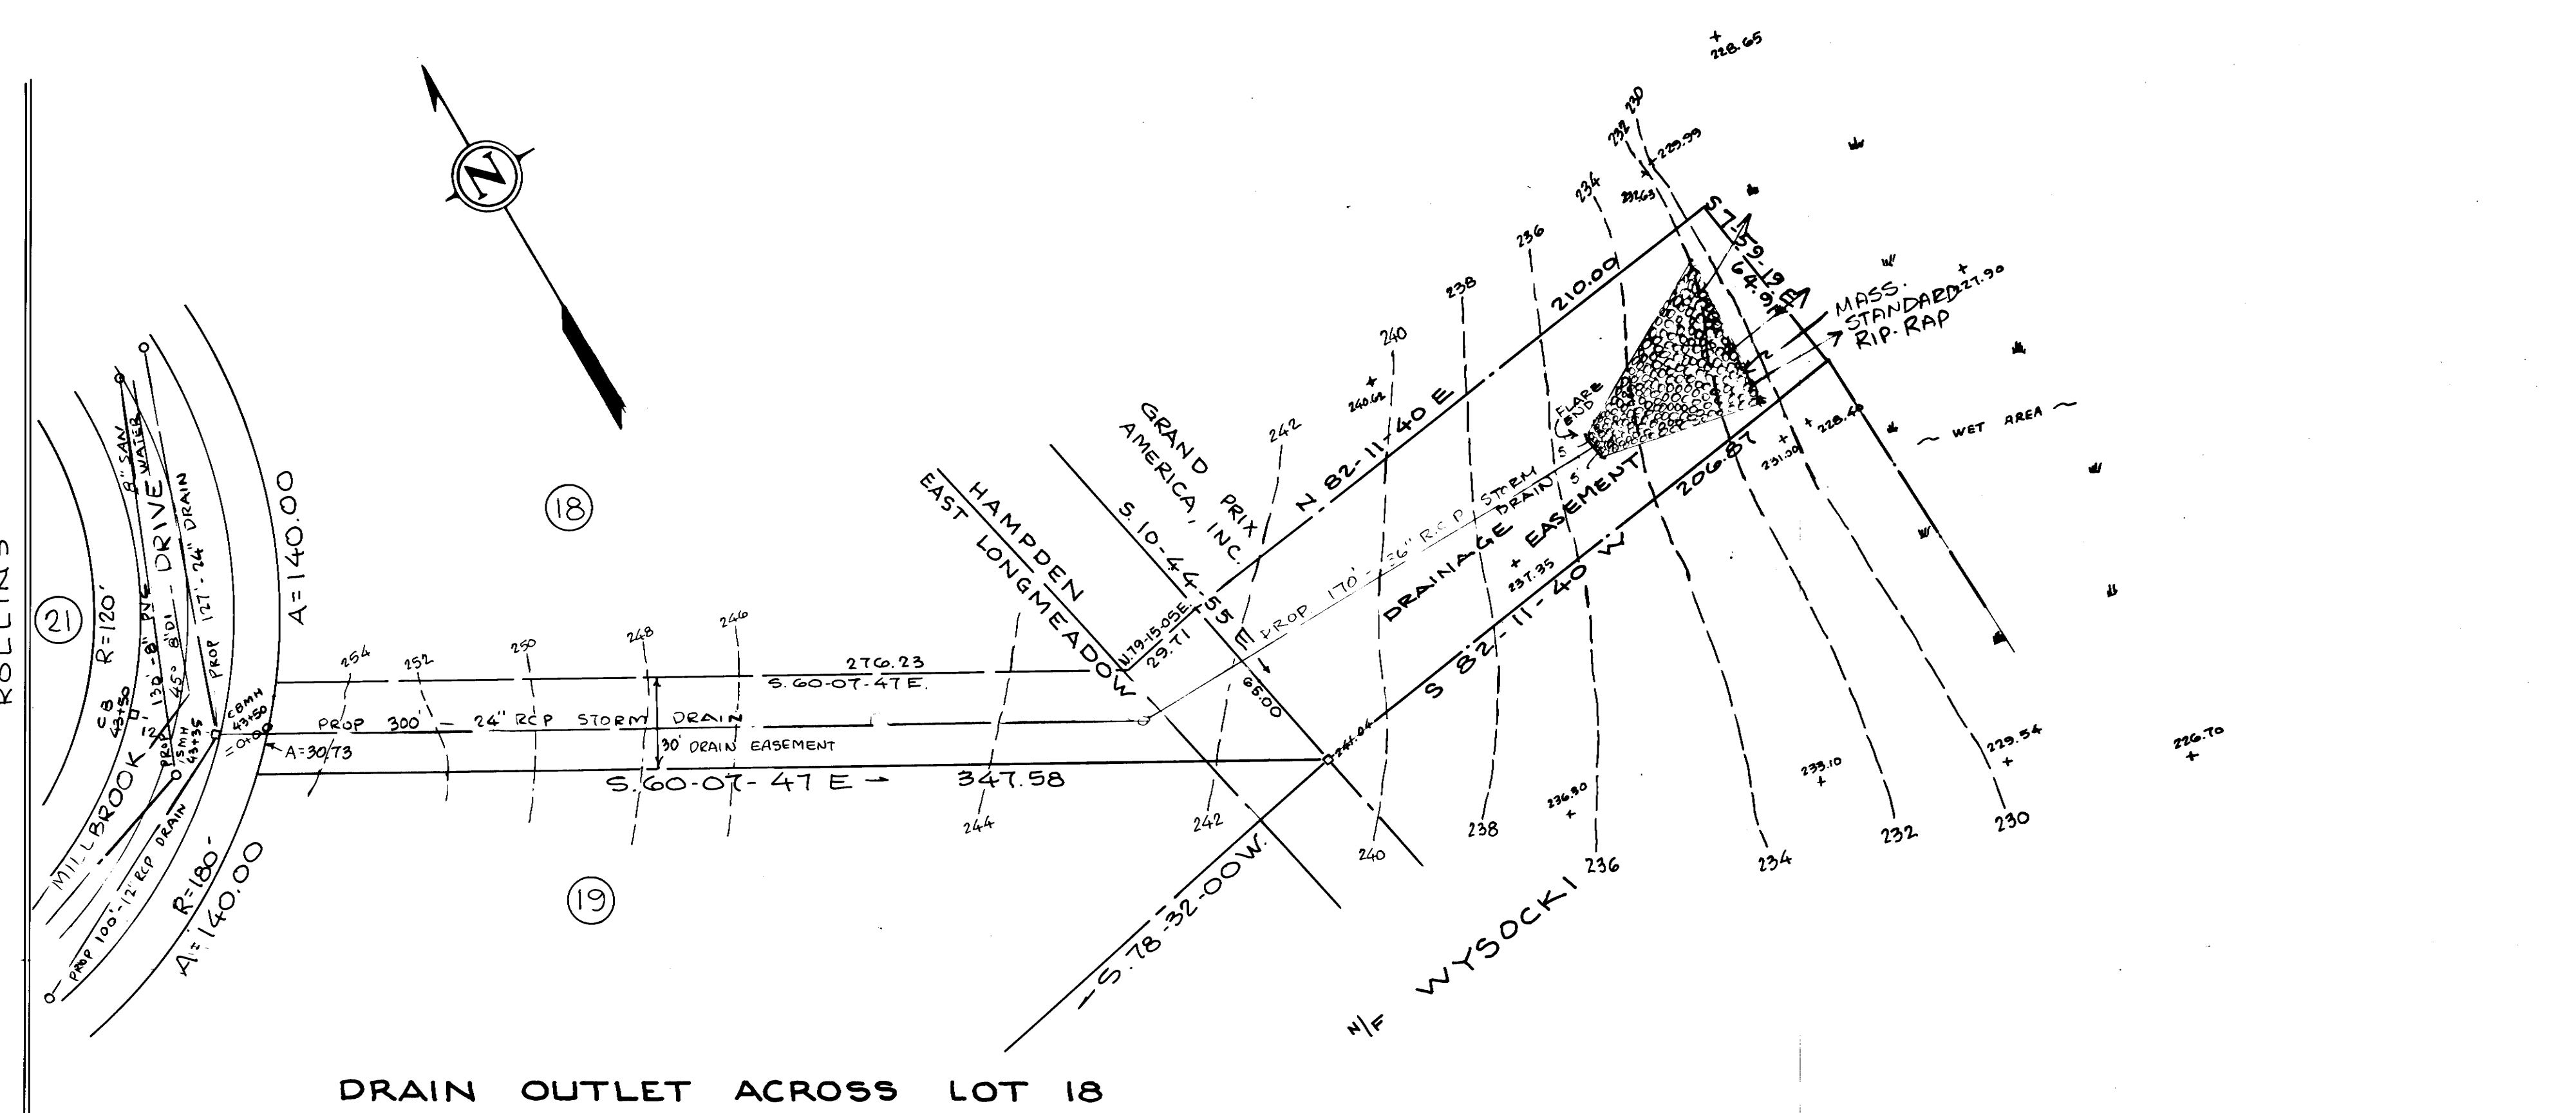

DRAIN OUTLET ACROSS LOT 45

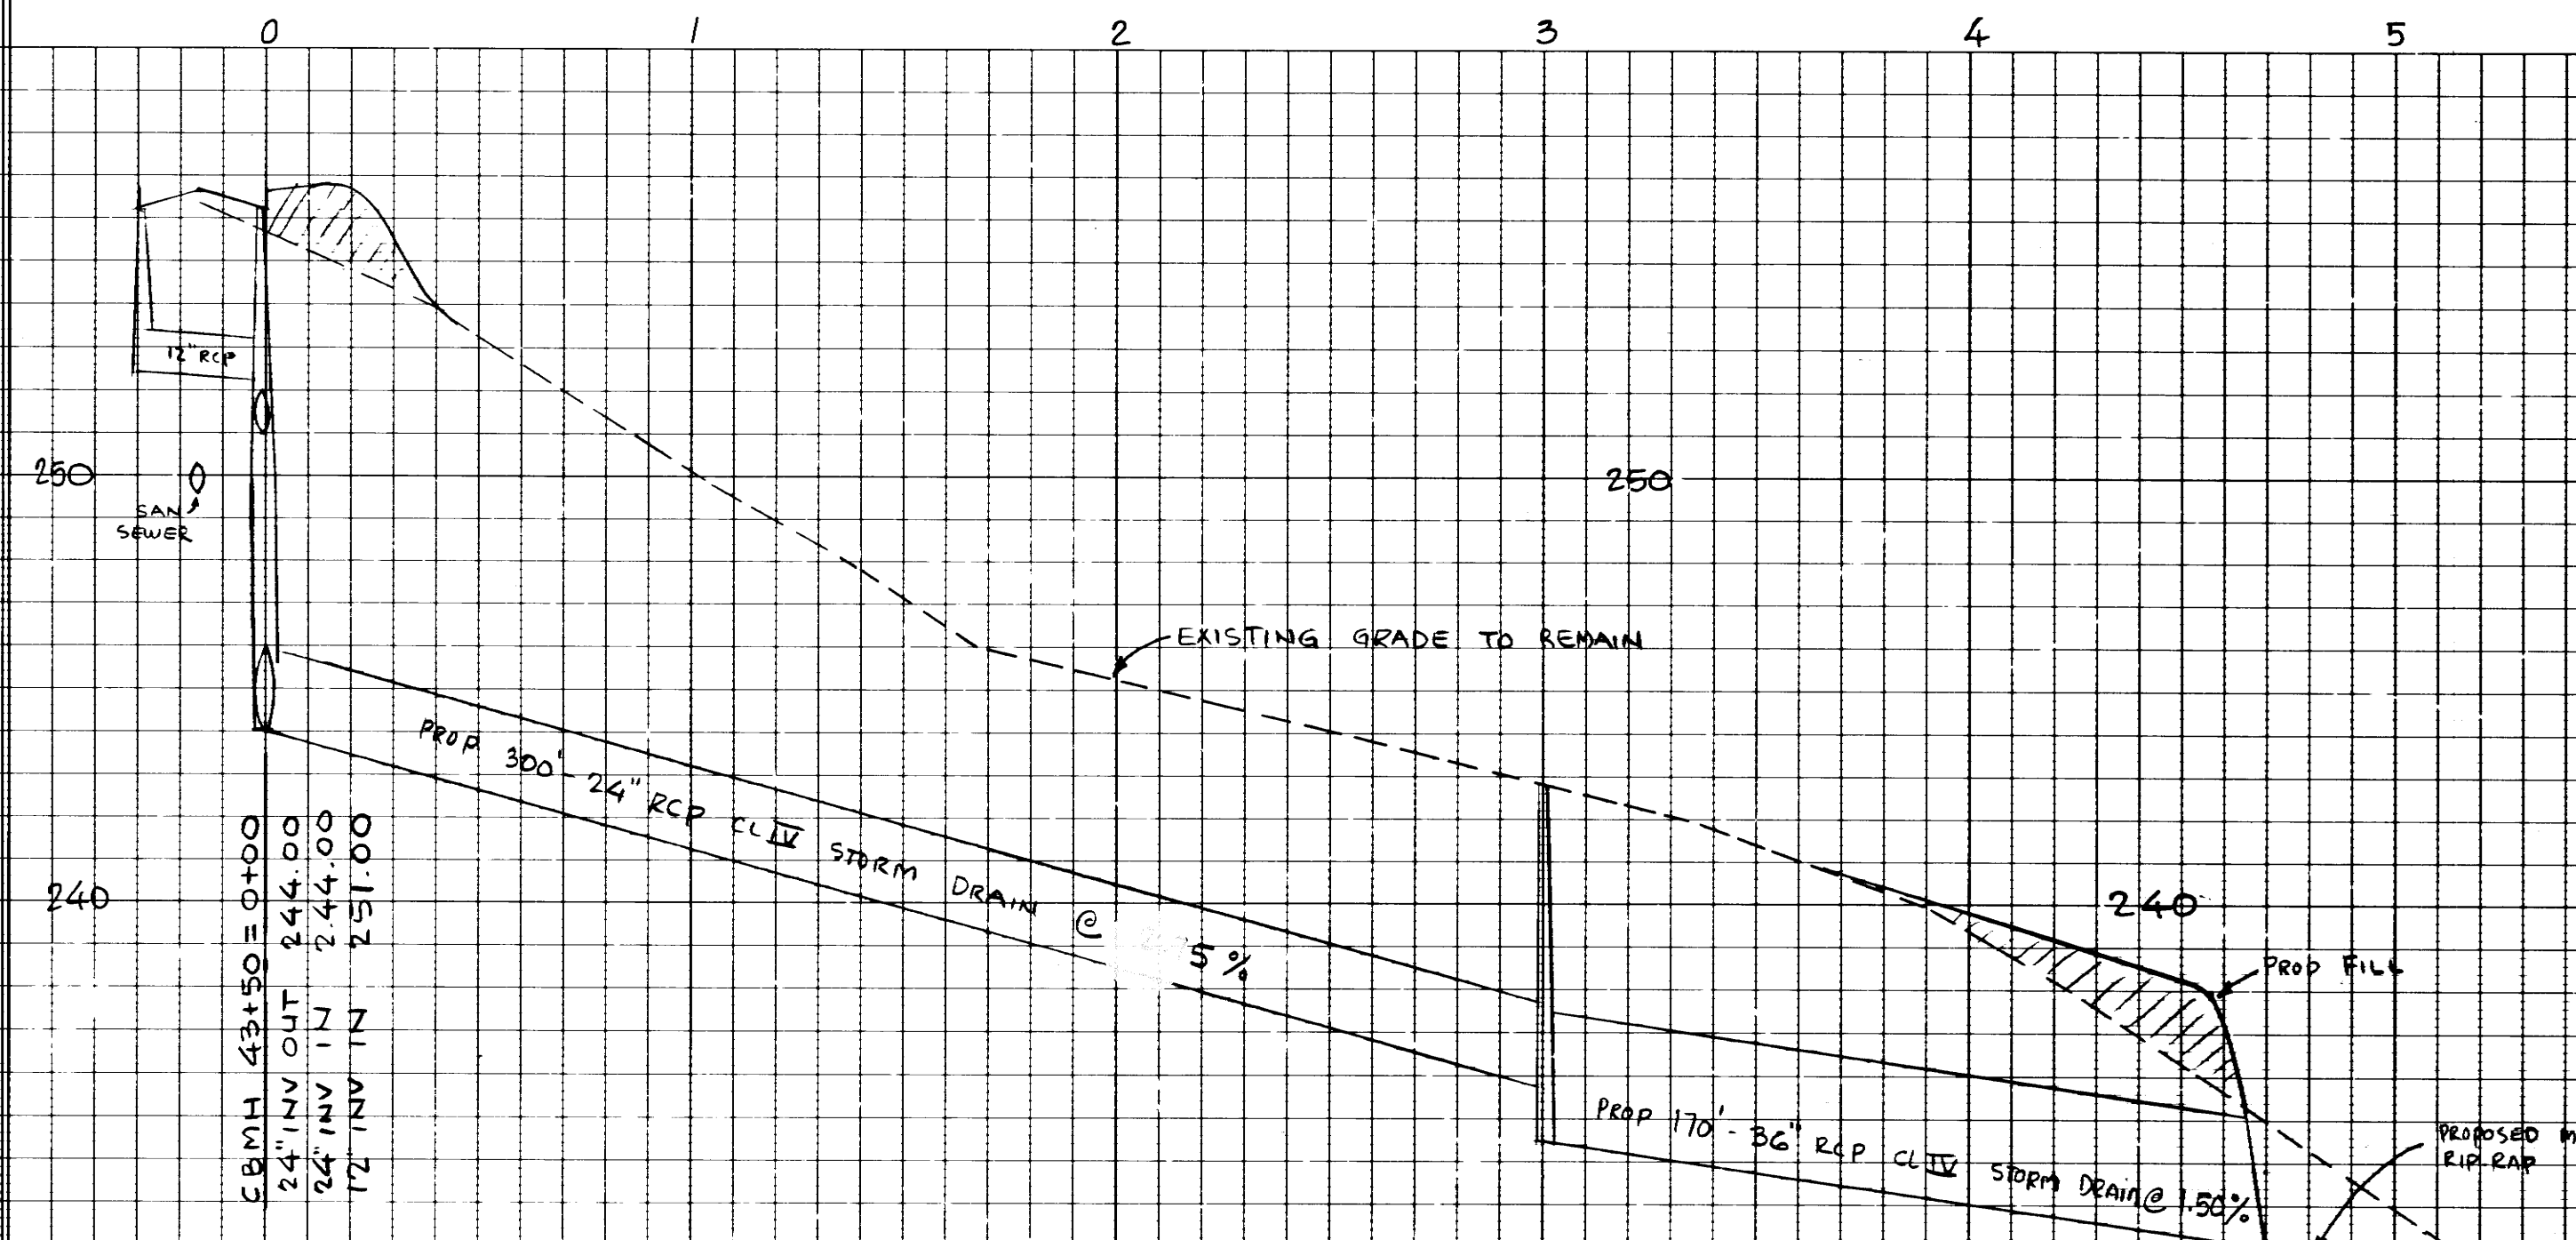


DRAIN OUTLET ACROSS LOT 18

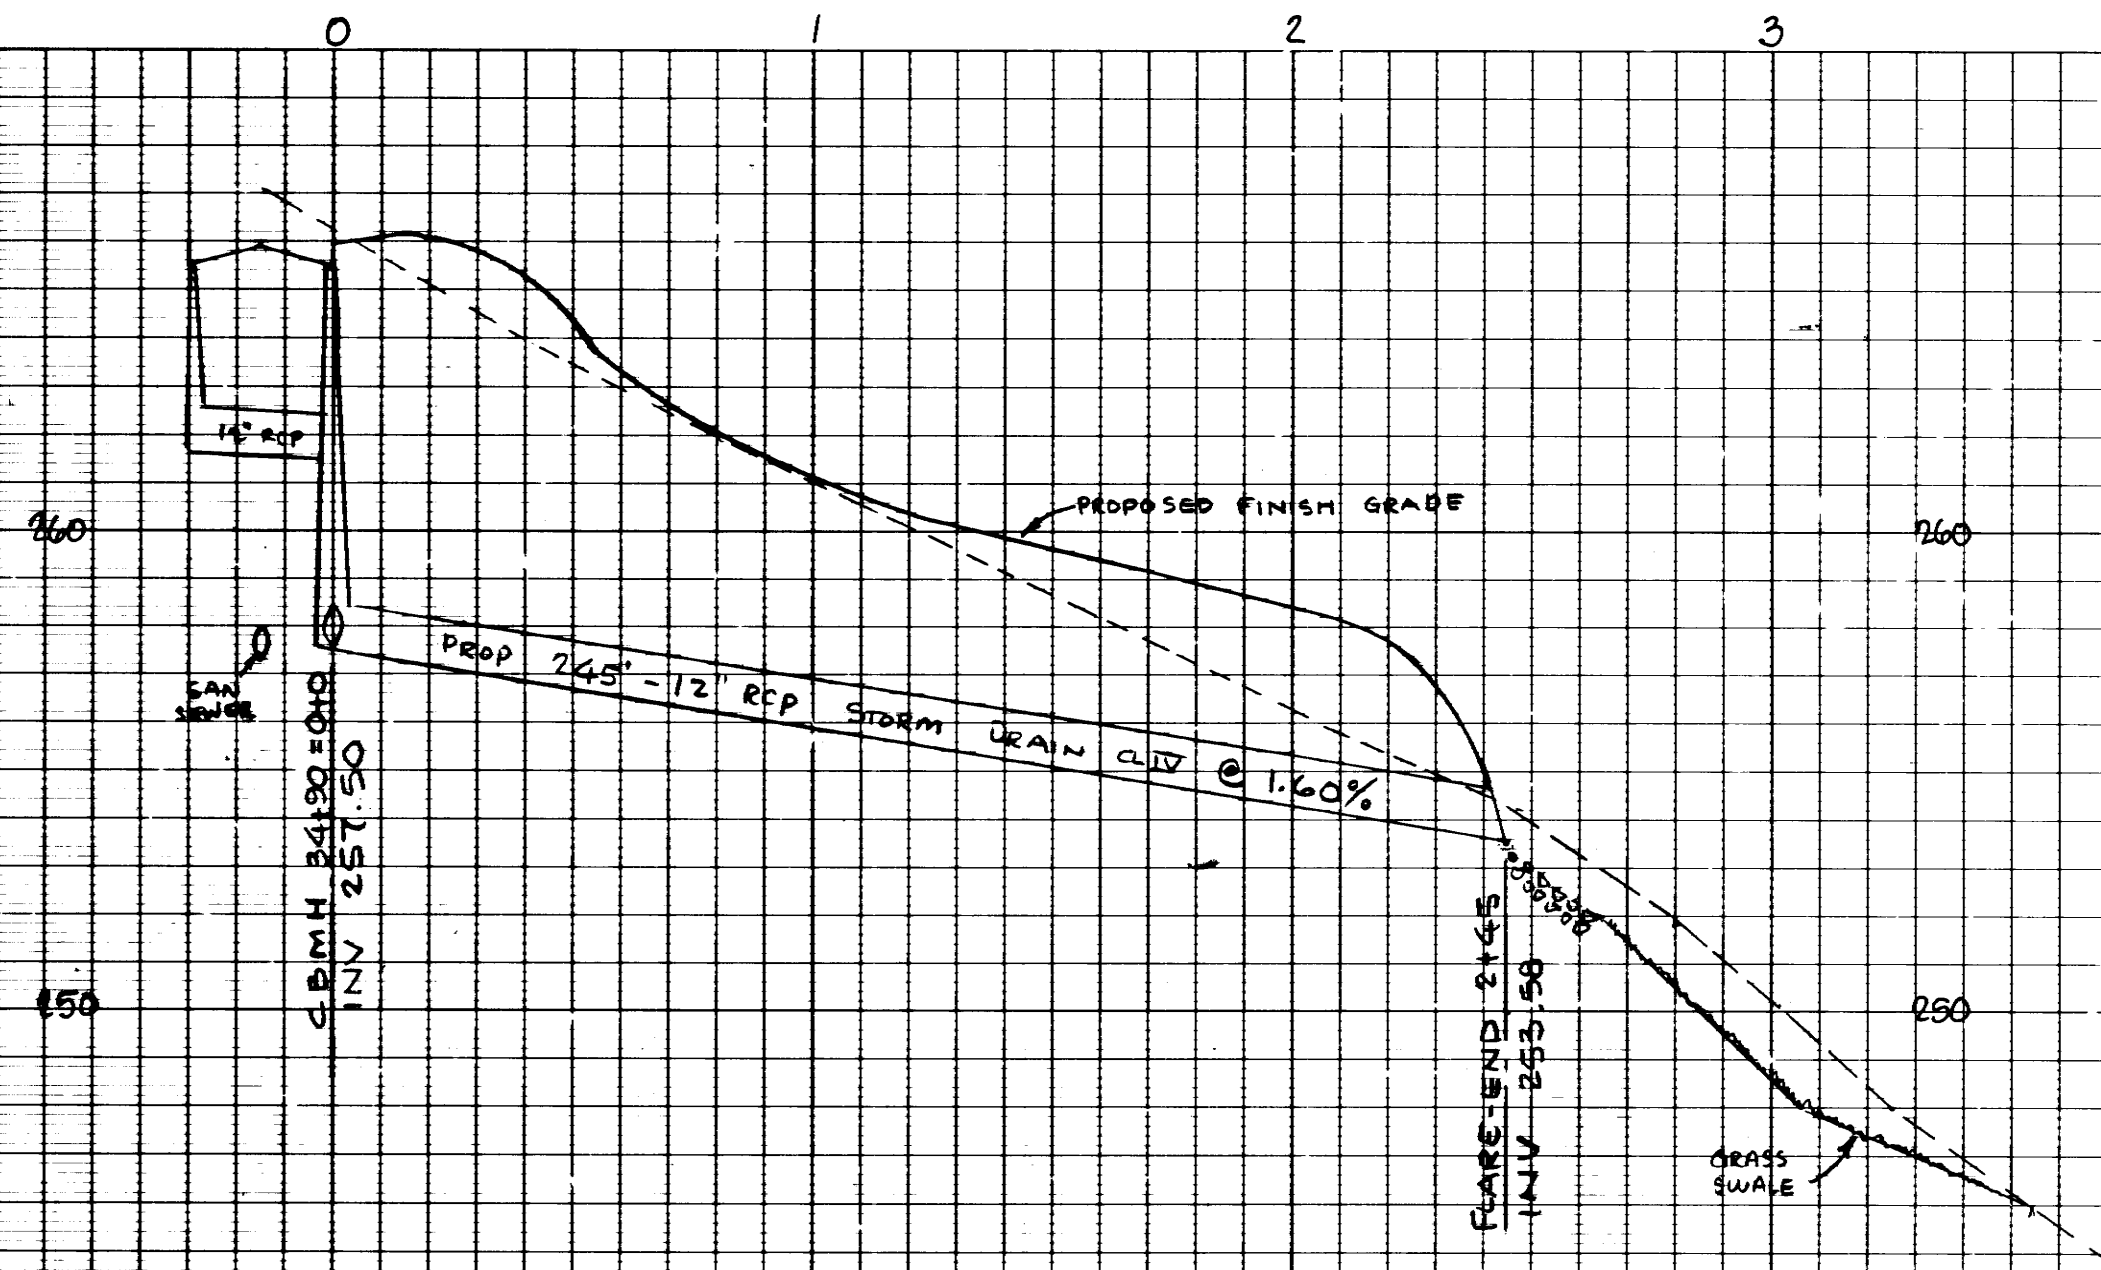

NOTE
ALL MATERIALS AND CONSTRUCTION METHODS TO COMPLY WITH THE STANDARDS OF THE BOARD OF PUBLIC WORKS OF EAST LONGMEADOW.

APPROVED BY THE EAST LONGMEADOW PLANNING BOARD
DATE 1/4/86
Stephen R. Bournet
CHAIRMAN

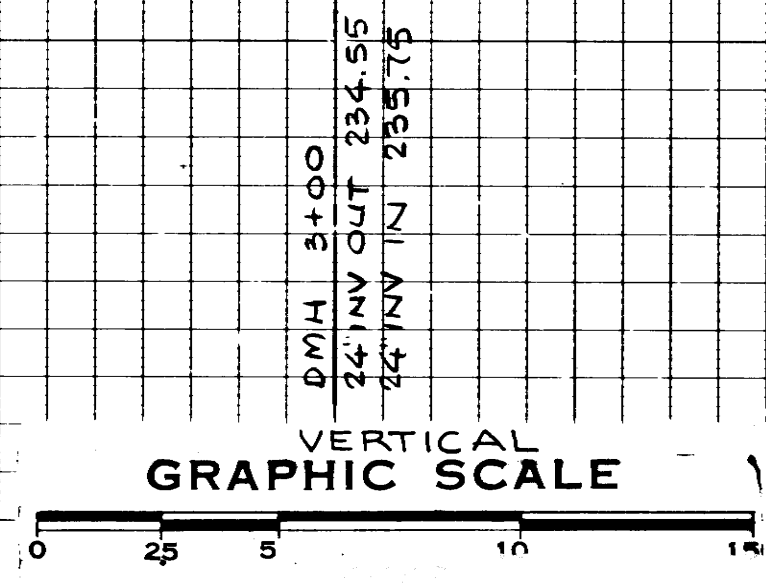

PLAN & PROFILE
DRAINAGE OUTLETS
MILLBROOK DRIVE
EAST LONGMEADOW, MA
FOR
A. DUTIL, INC.
REvised 8/18/87 DRAIN EASEMENT ACROSS LOT 18
REvised 8/1/86
REvised APRIL 1986
SCALE: 4\"/>

SMITH ASSOCIATES
ENGINEERING INC.
ENGINEERS - SURVEYORS