




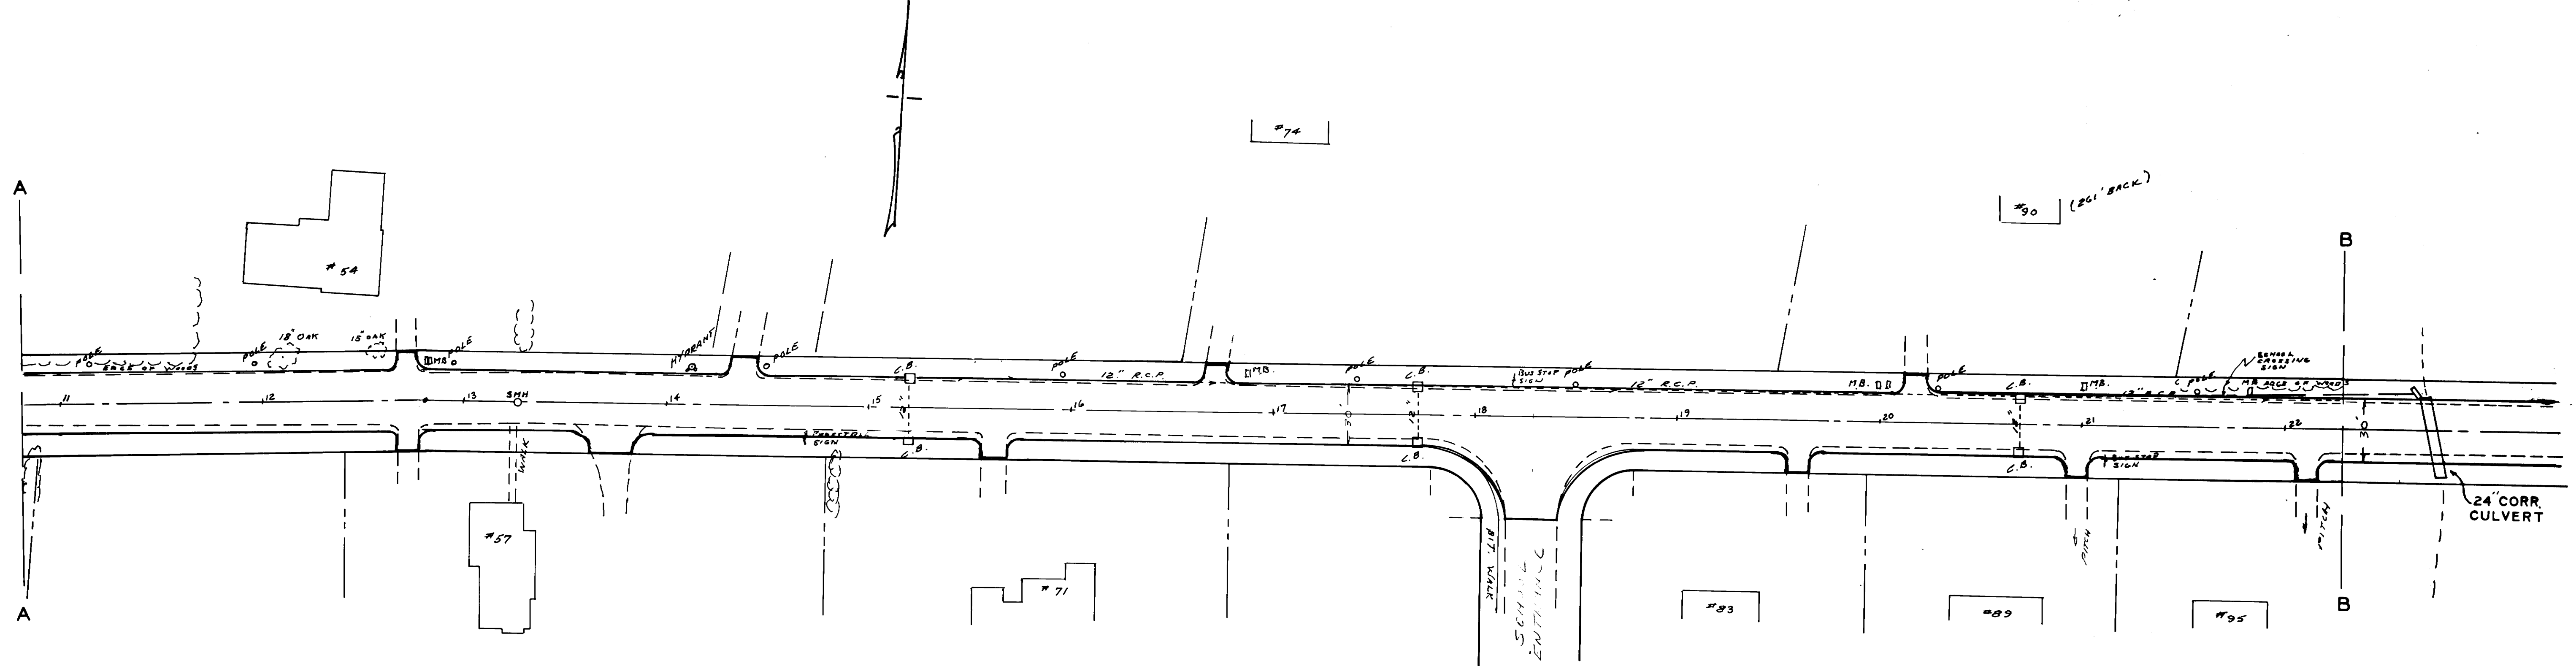

PLAN & PROFILE FOR
ROAD CONSTRUCTION
HAMPDEN ROAD
EAST LONGMEADOW MASS.
SCALE: 1"=40' HORIZ. 1"=4' VERT. OCT. 1983
A.A. MELIEN TOWN ENG'R.

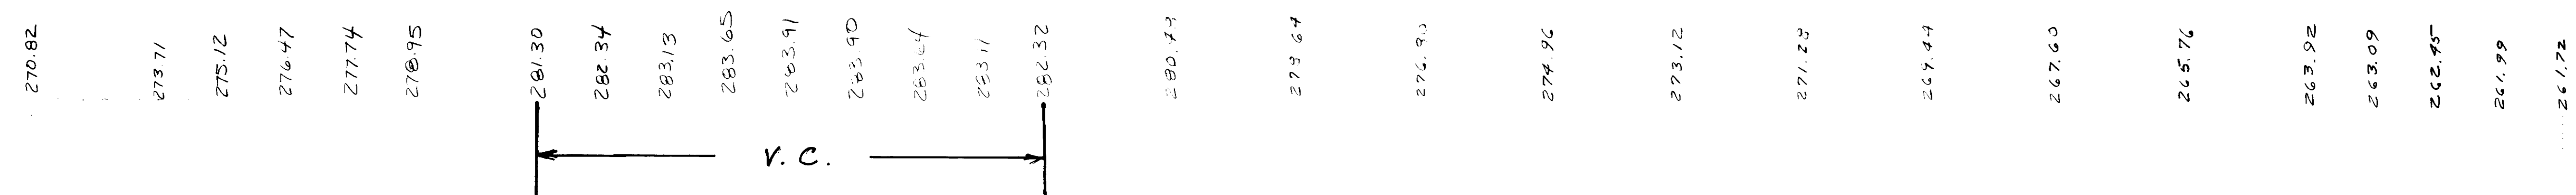

SHEET 2 OF 5

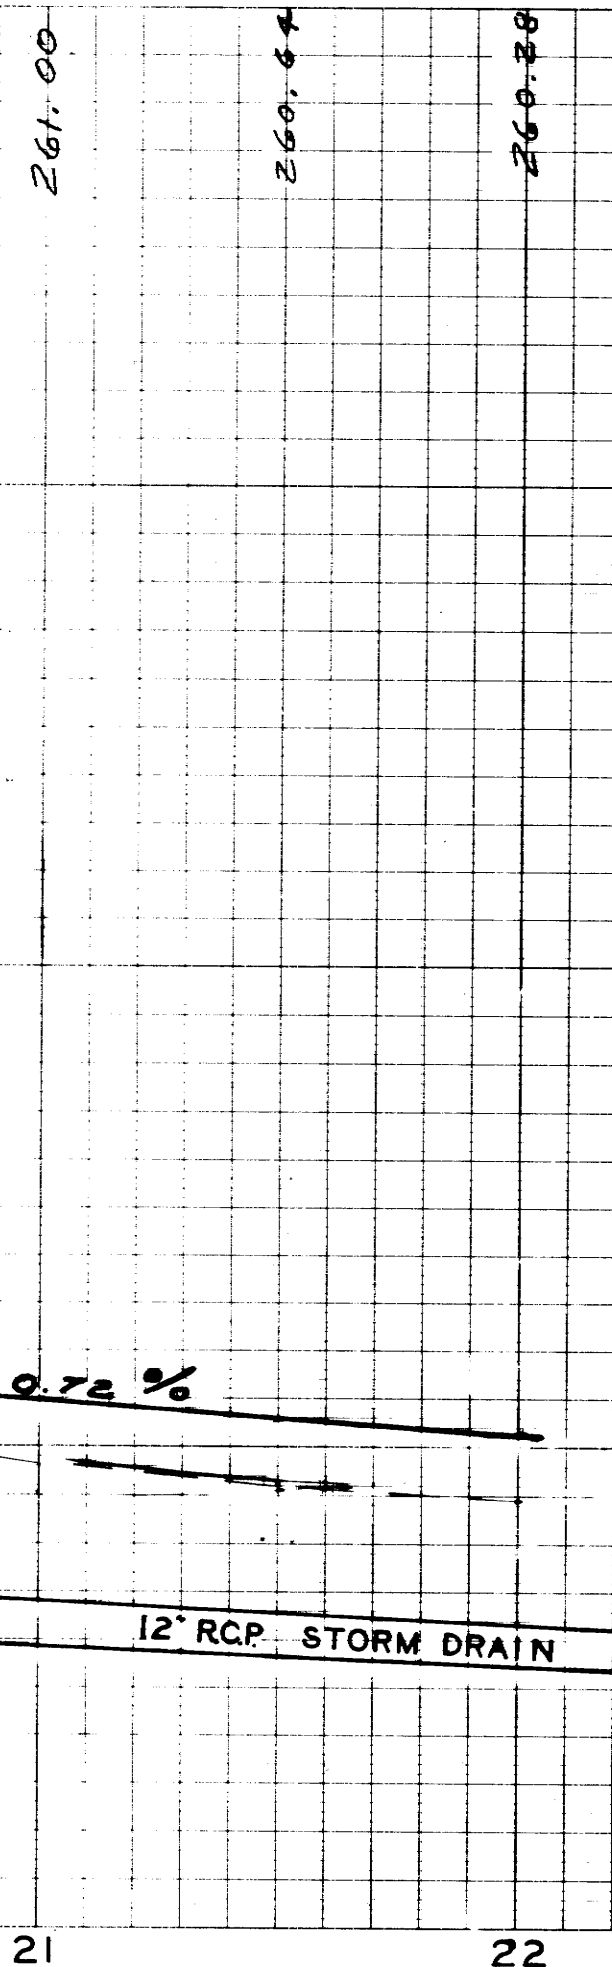

SD 234 B