
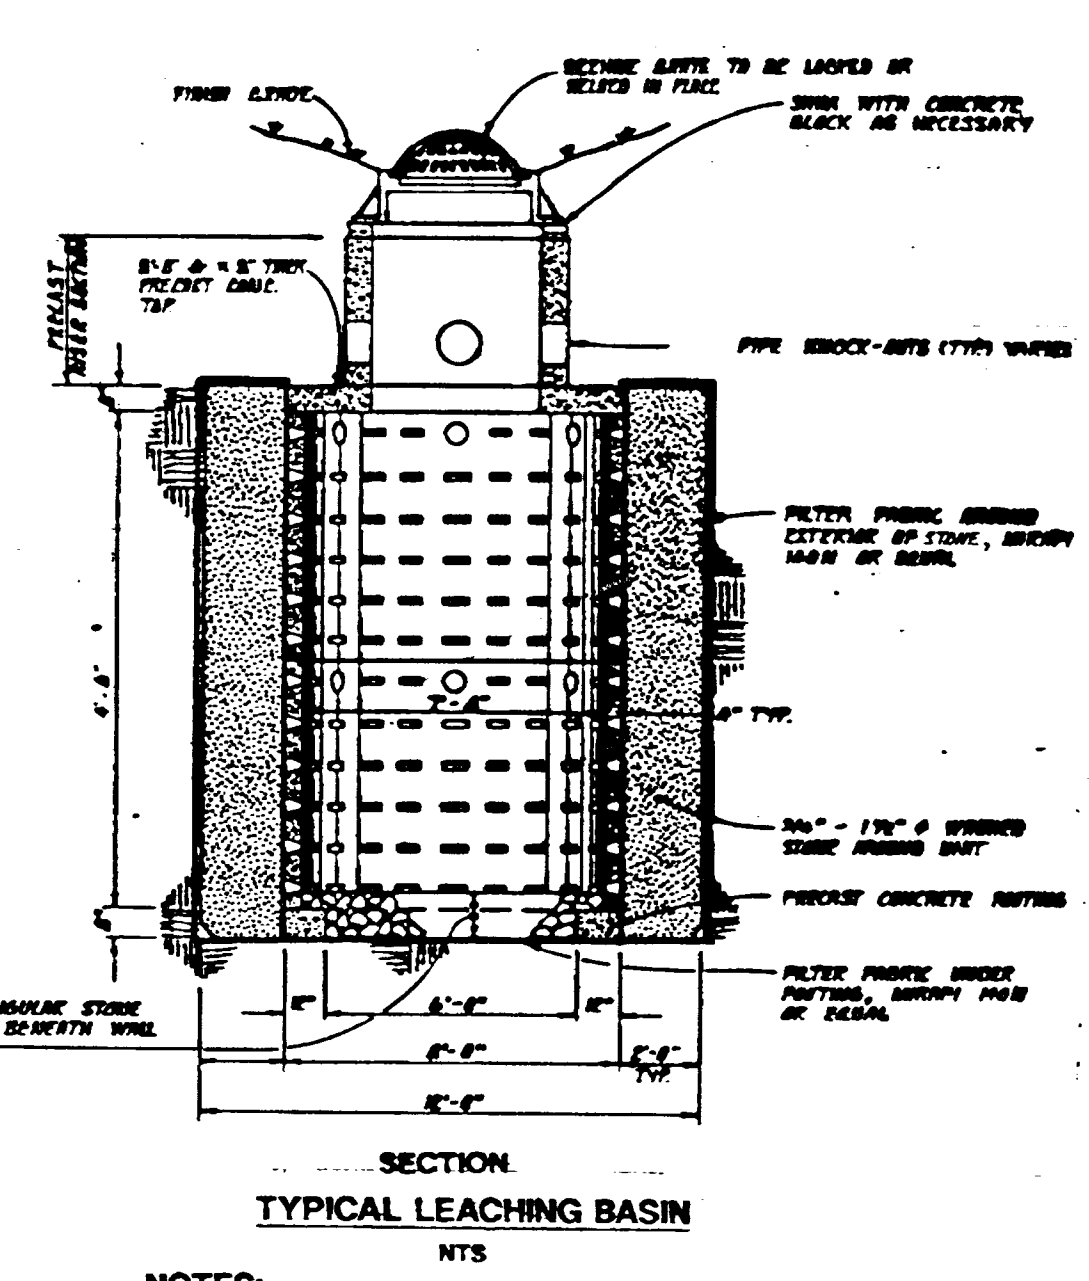
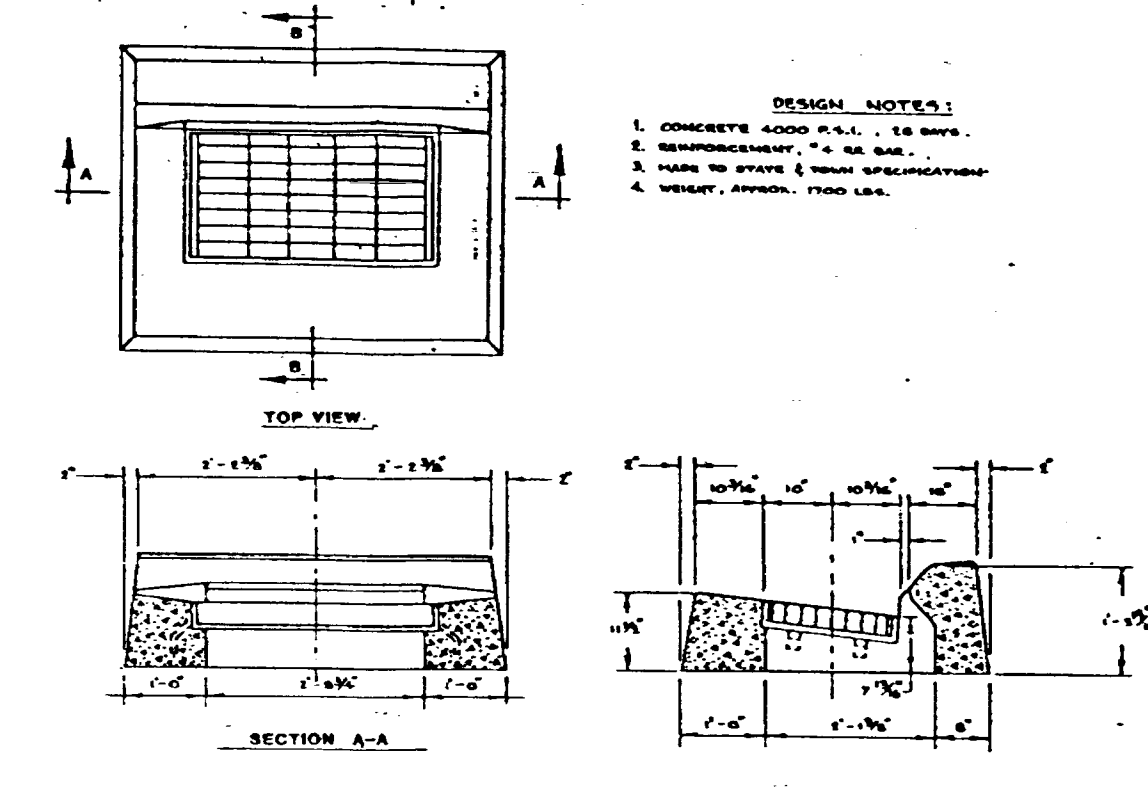
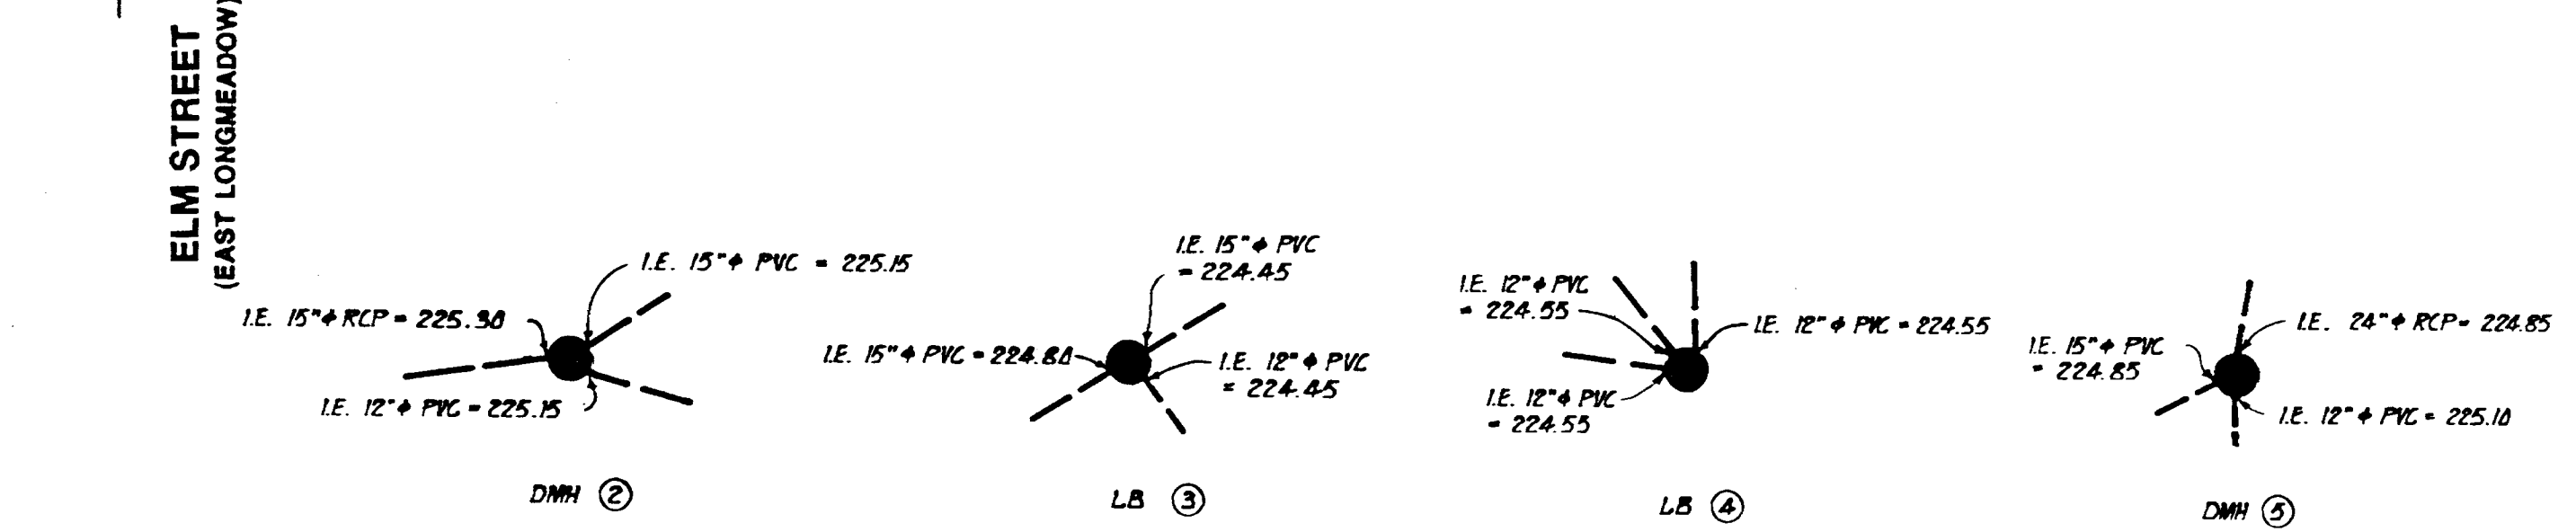
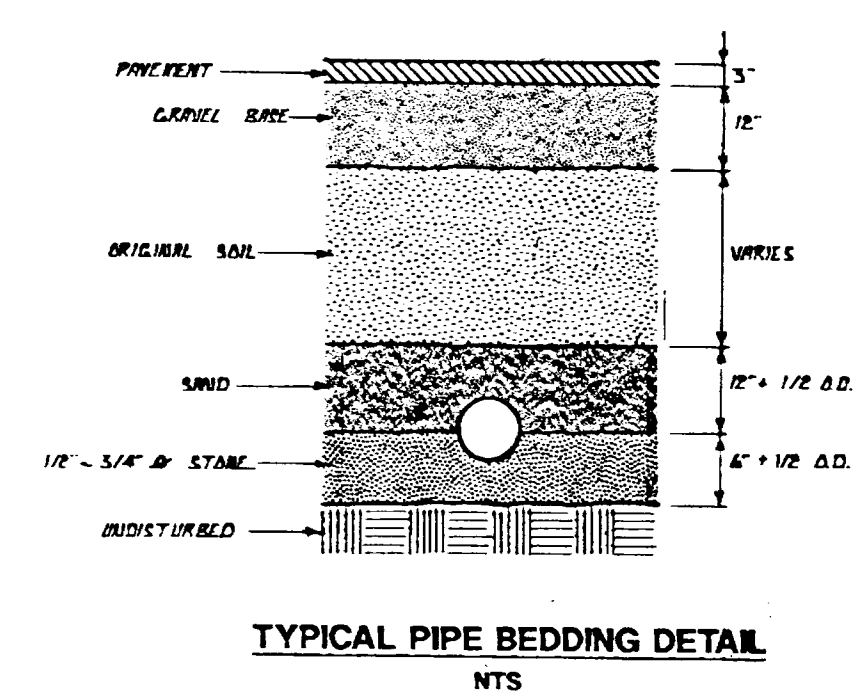




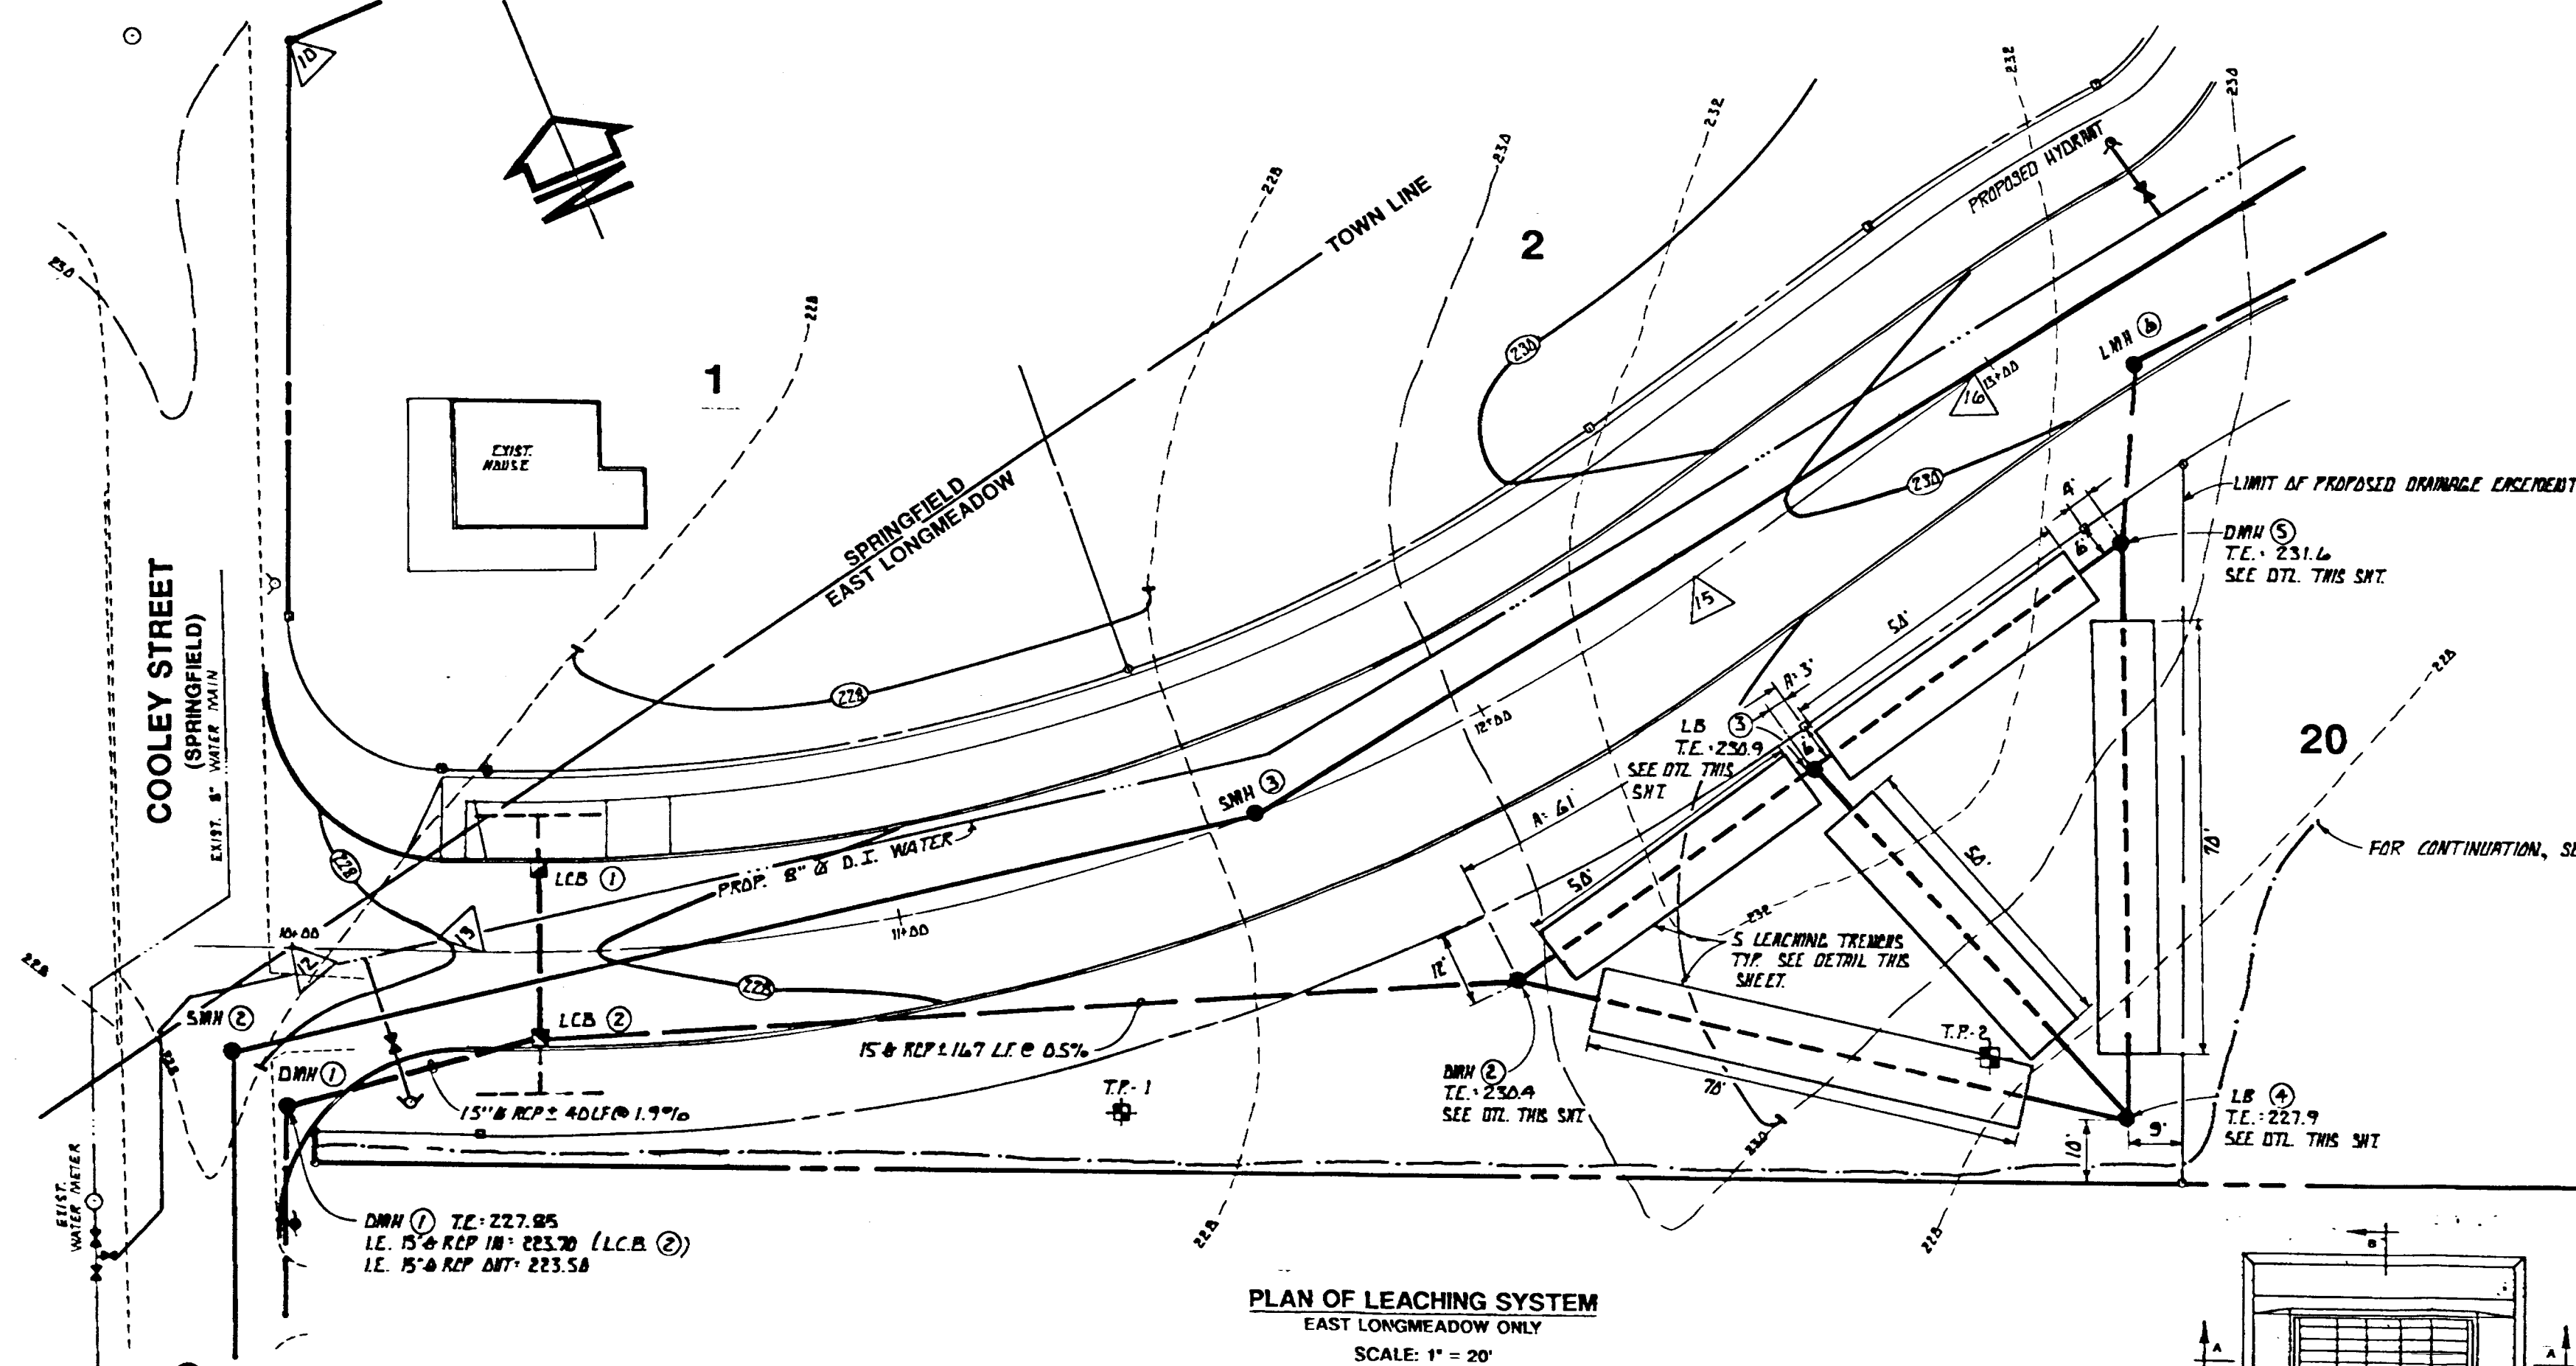


NOTES:

- ALL MATERIALS AND CONSTRUCTION METHODS ARE TO COMPLY WITH STANDARDS OF THE BOARD OF PUBLIC WORKS.
- SEE SHEET D-3 FOR TEST PIT INFORMATION, CENTERLINE GEOMETRY, AND EAST LONGMEADOW CONSTRUCTION NOTES.
- ELEVATIONS SHOWN REFLECT EAST LONGMEADOW DATUM. FOR BENCH MARK LOCATION, SEE SHEET XC-1.

APPROVED BY EAST LONGMEADOW PLANNING BOARD.

DATE _____ CHAIRMAN _____

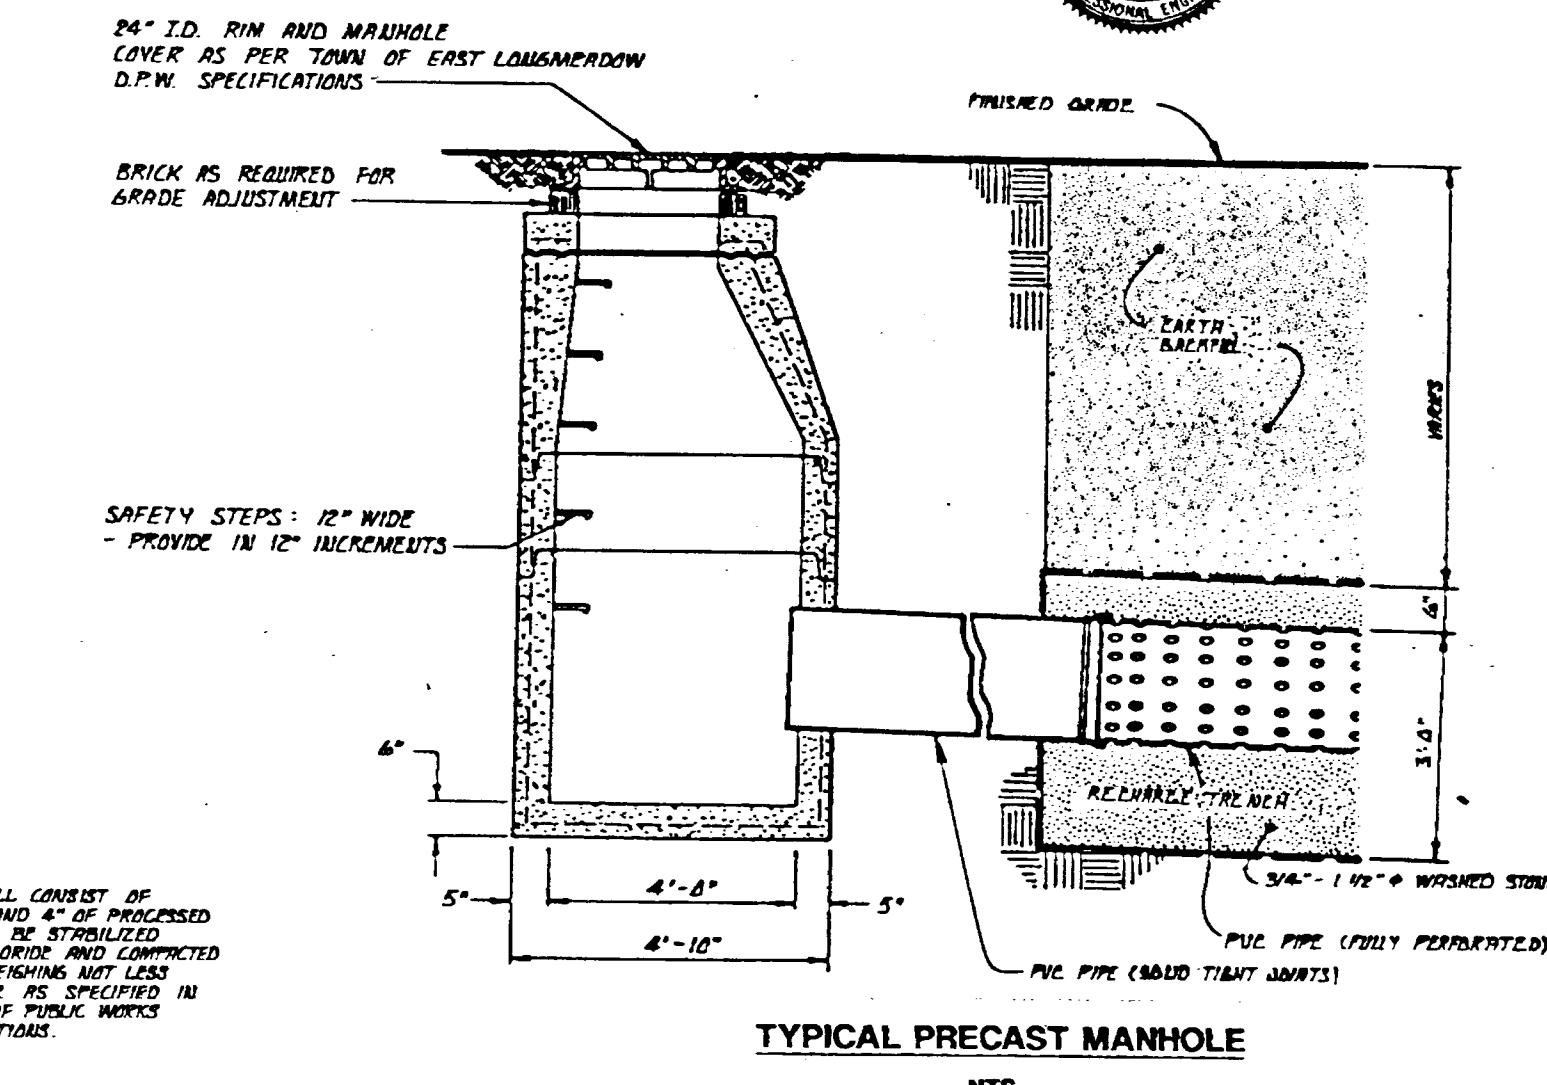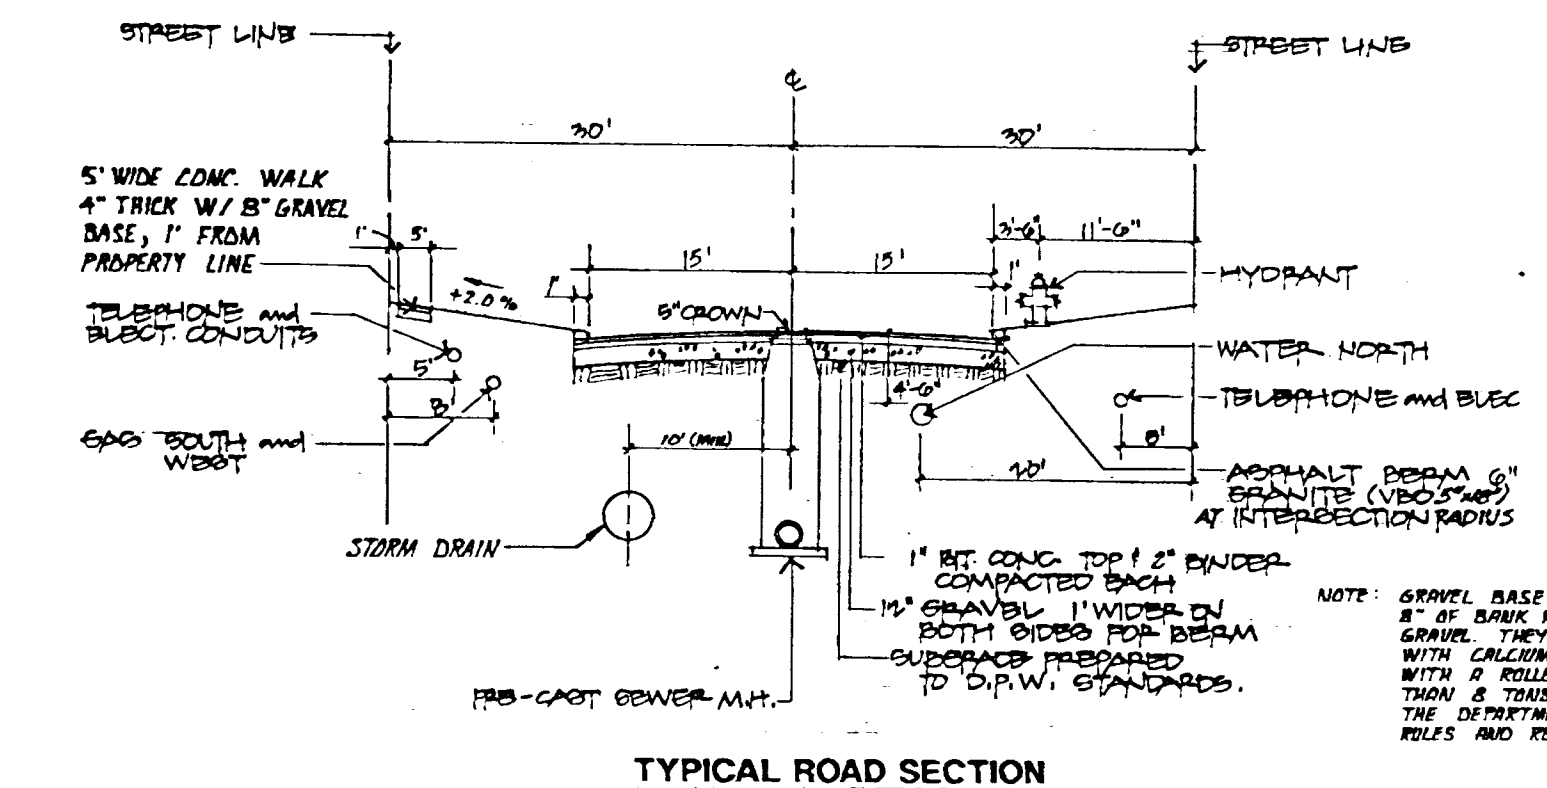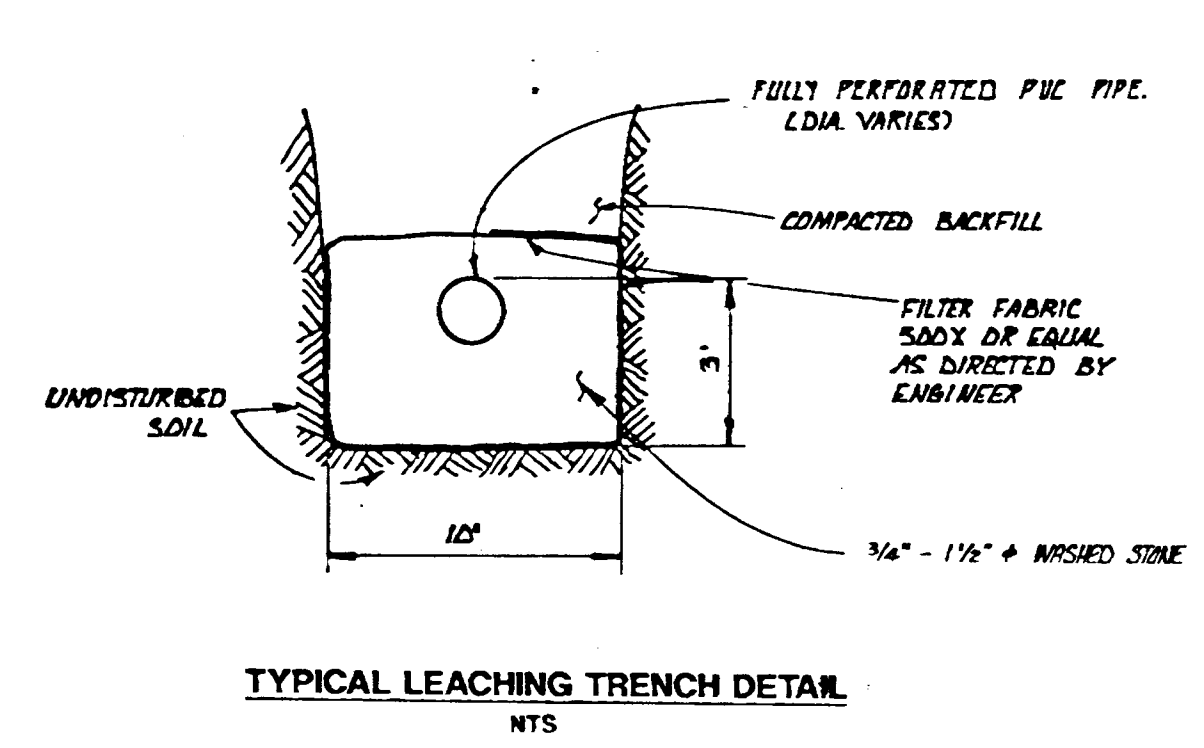

NO.		DATE		REVISED PROFILES - ADDED SIDEWALKS		REVISION		M.A.P.	
EAST LONGMEADOW DETAILS FOR JUDY LANE ELMWOOD ESTATES EAST LONGMEADOW AND SPRINGFIELD, MA. ELMWOOD PARTNERSHIP. BAI STATE ENVIRONMENTAL CONSULTANTS INC. Engineers Planners Scientists 790 North Main Street East Longmeadow, MA 01101									
PROJECT NO. 89-0801-1 AS NOTED AUGUST 1990 BY GW/EDM MLP								D - 2	

SD-247