




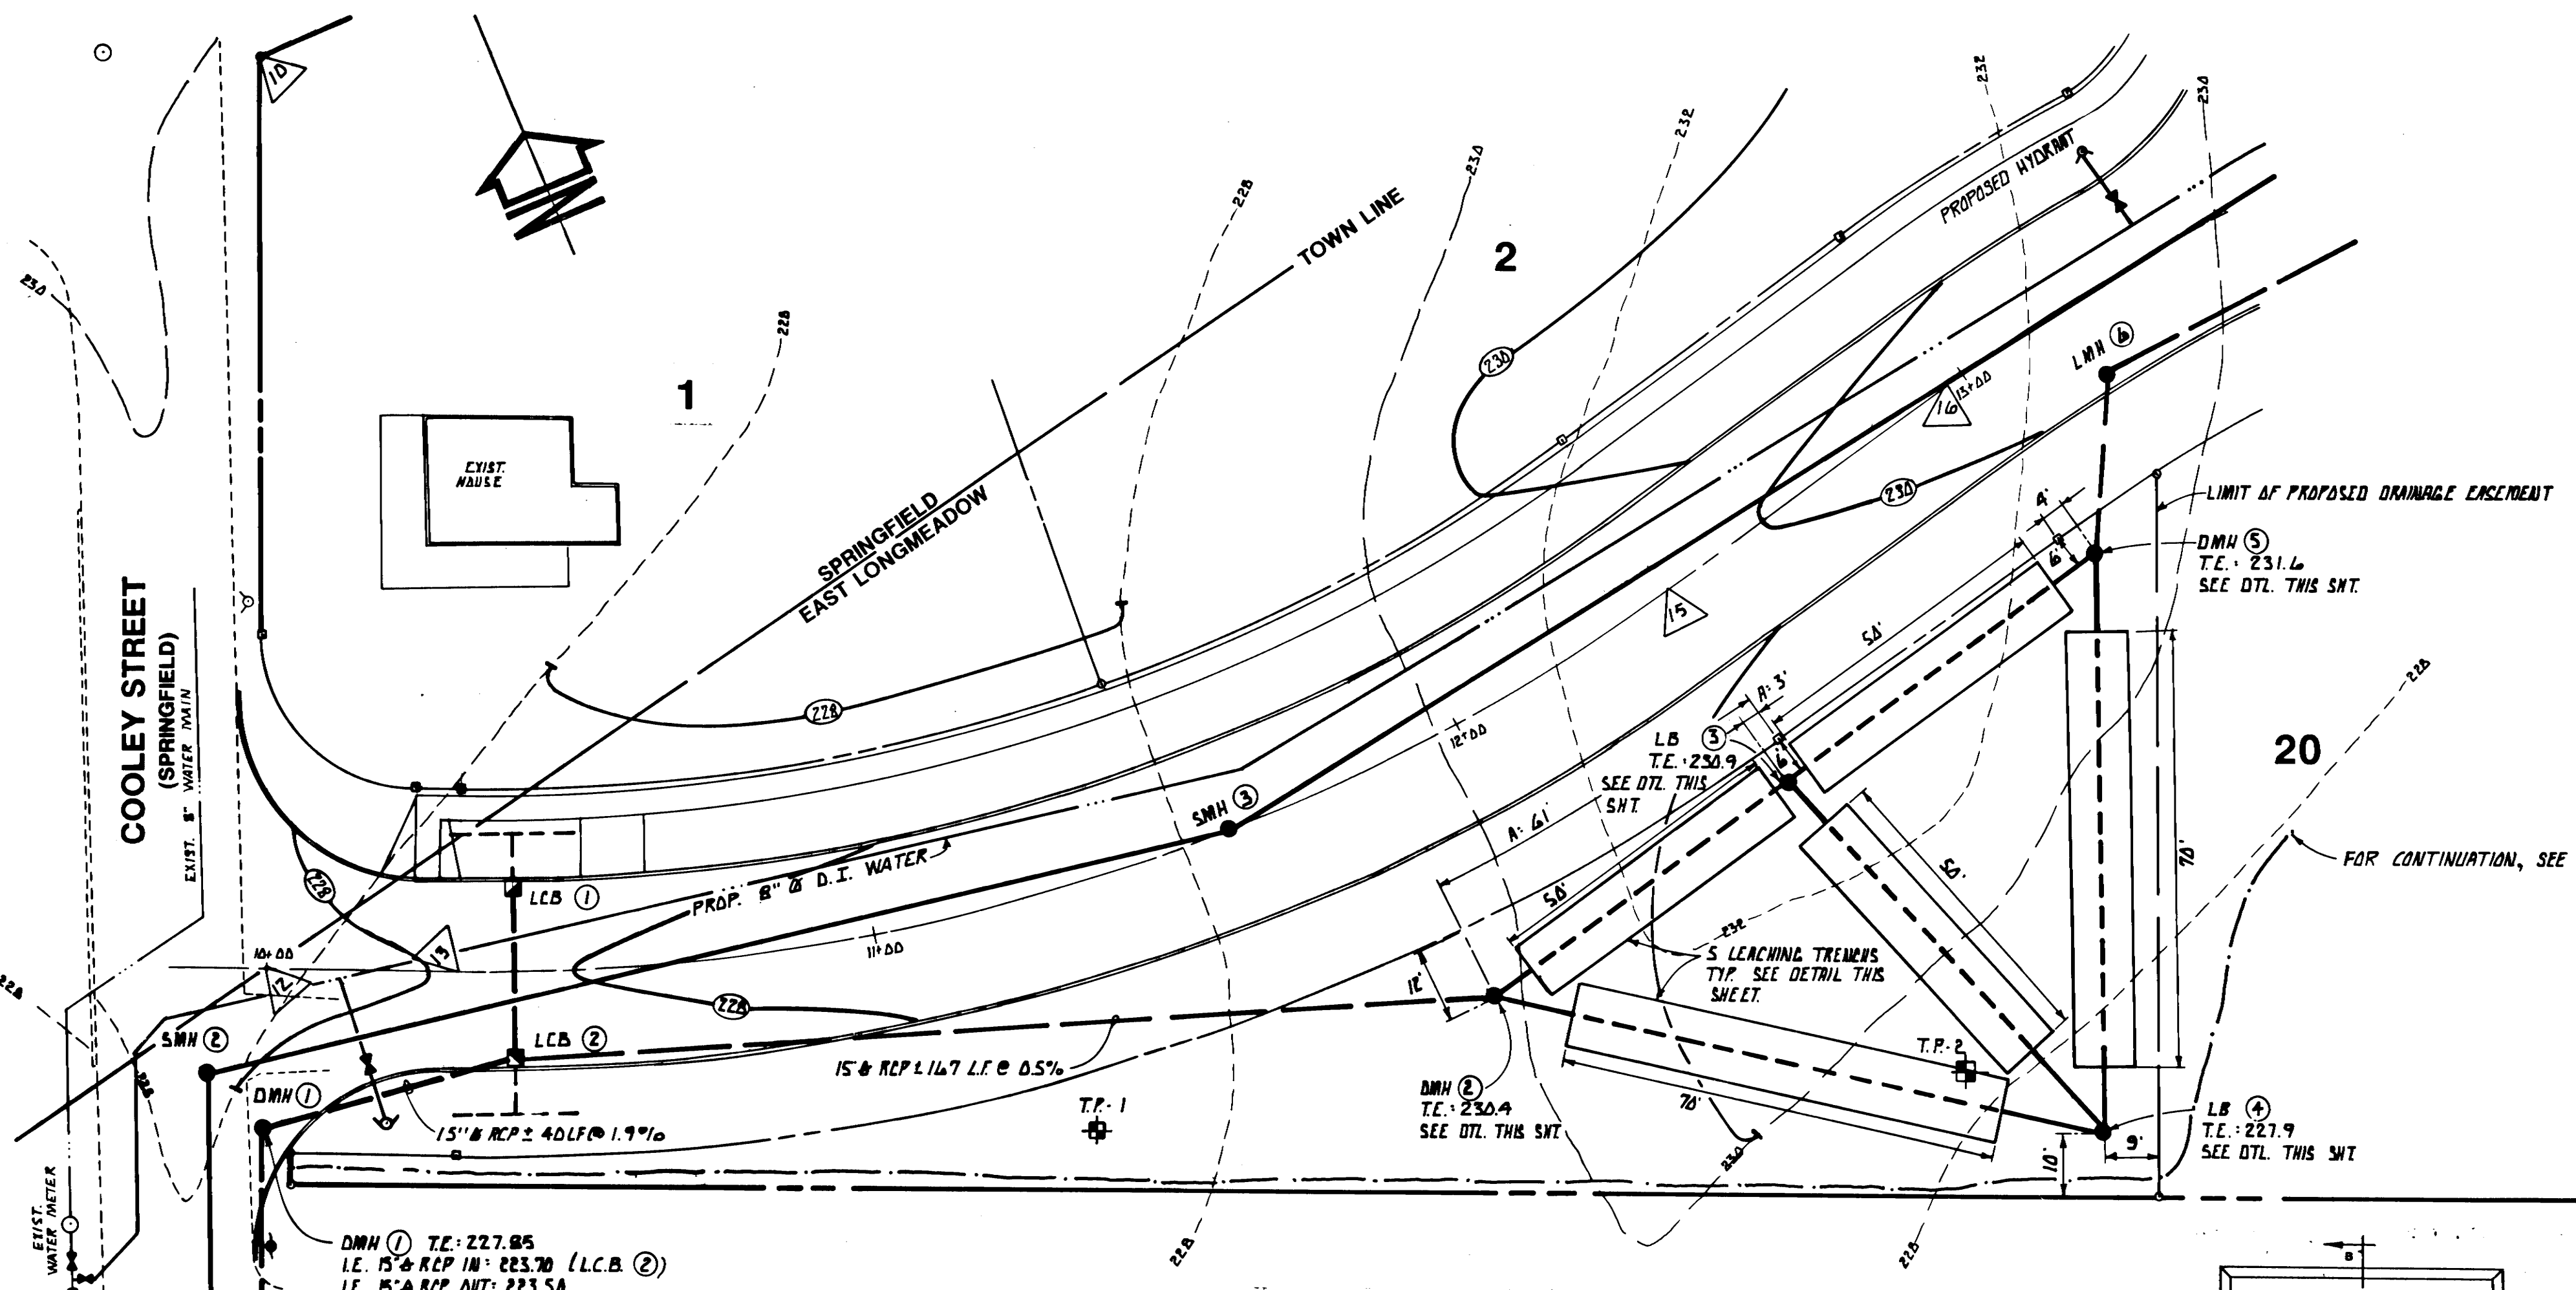


PLAN OF LEACHING SYSTEM
EAST LONGMEADOW ONLY
SCALE: 1" = 20'

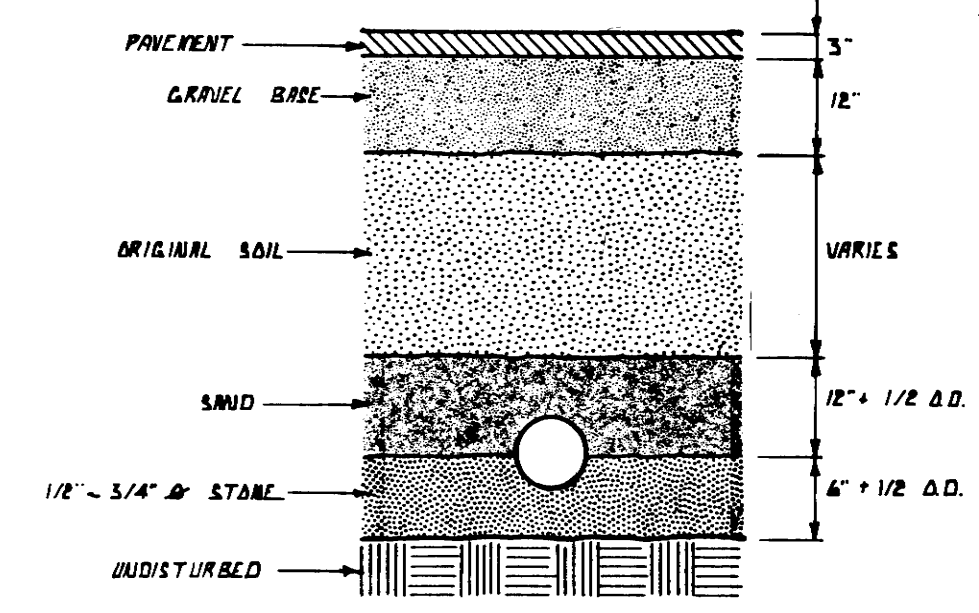


TYPICAL PIPE BEDDING DETAIL
NTS

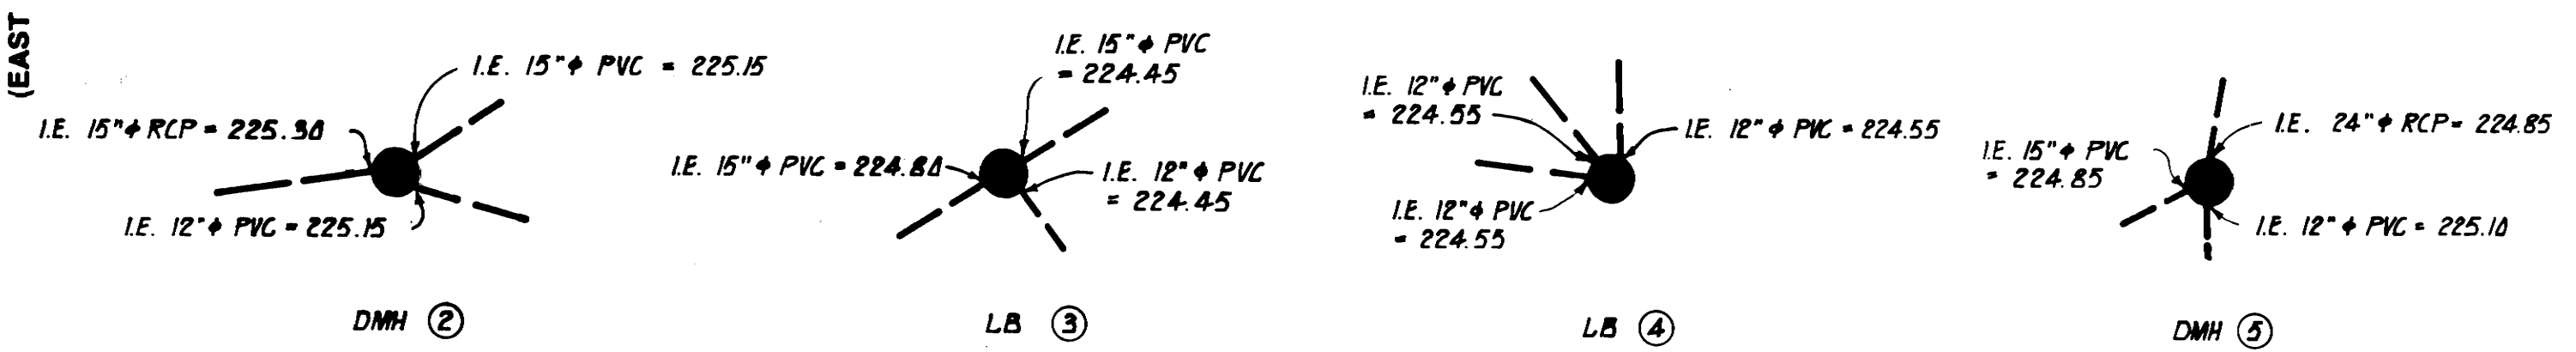

DRAINAGE MANHOLE DETAILS
NTS

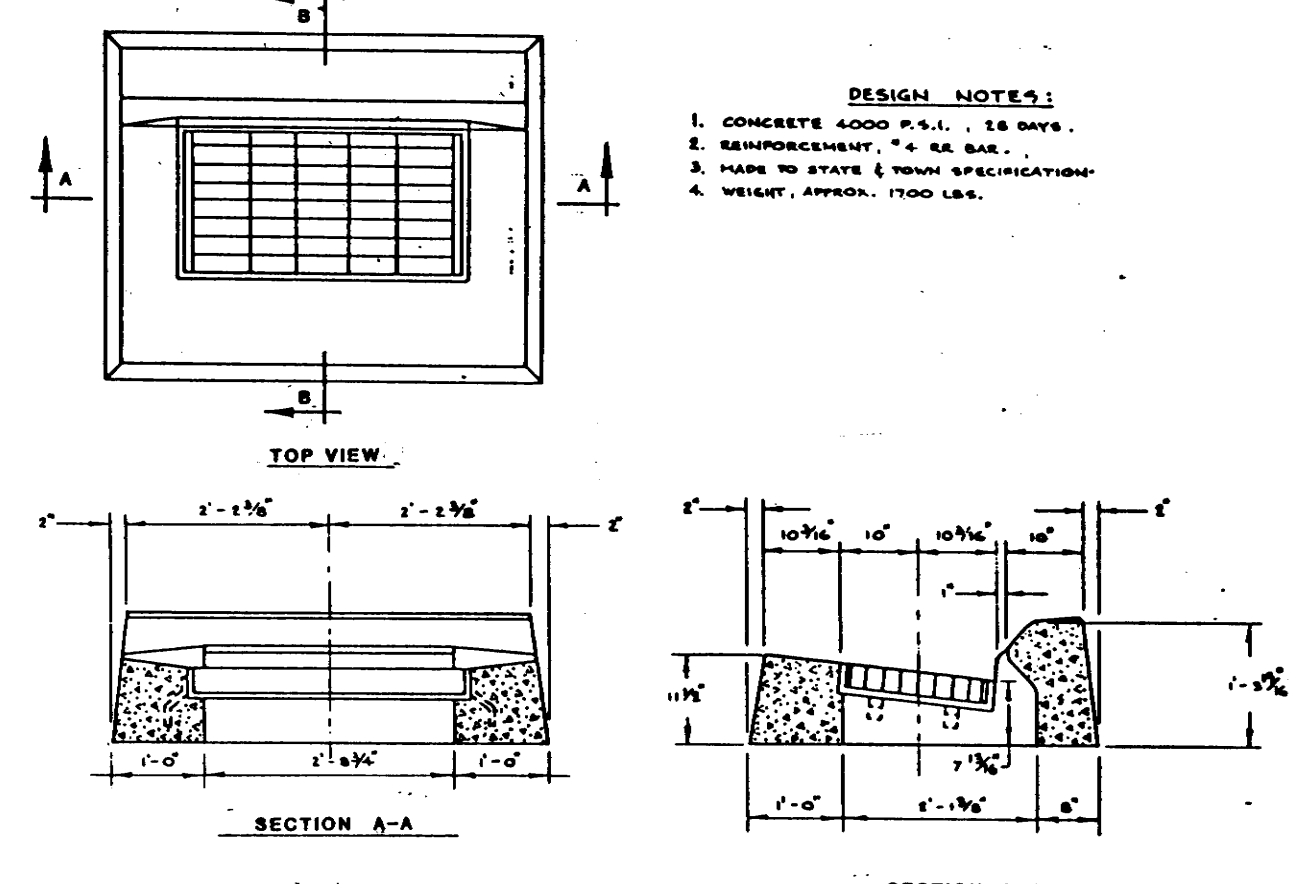


TYPICAL CATCH BASIN INLET
NTS

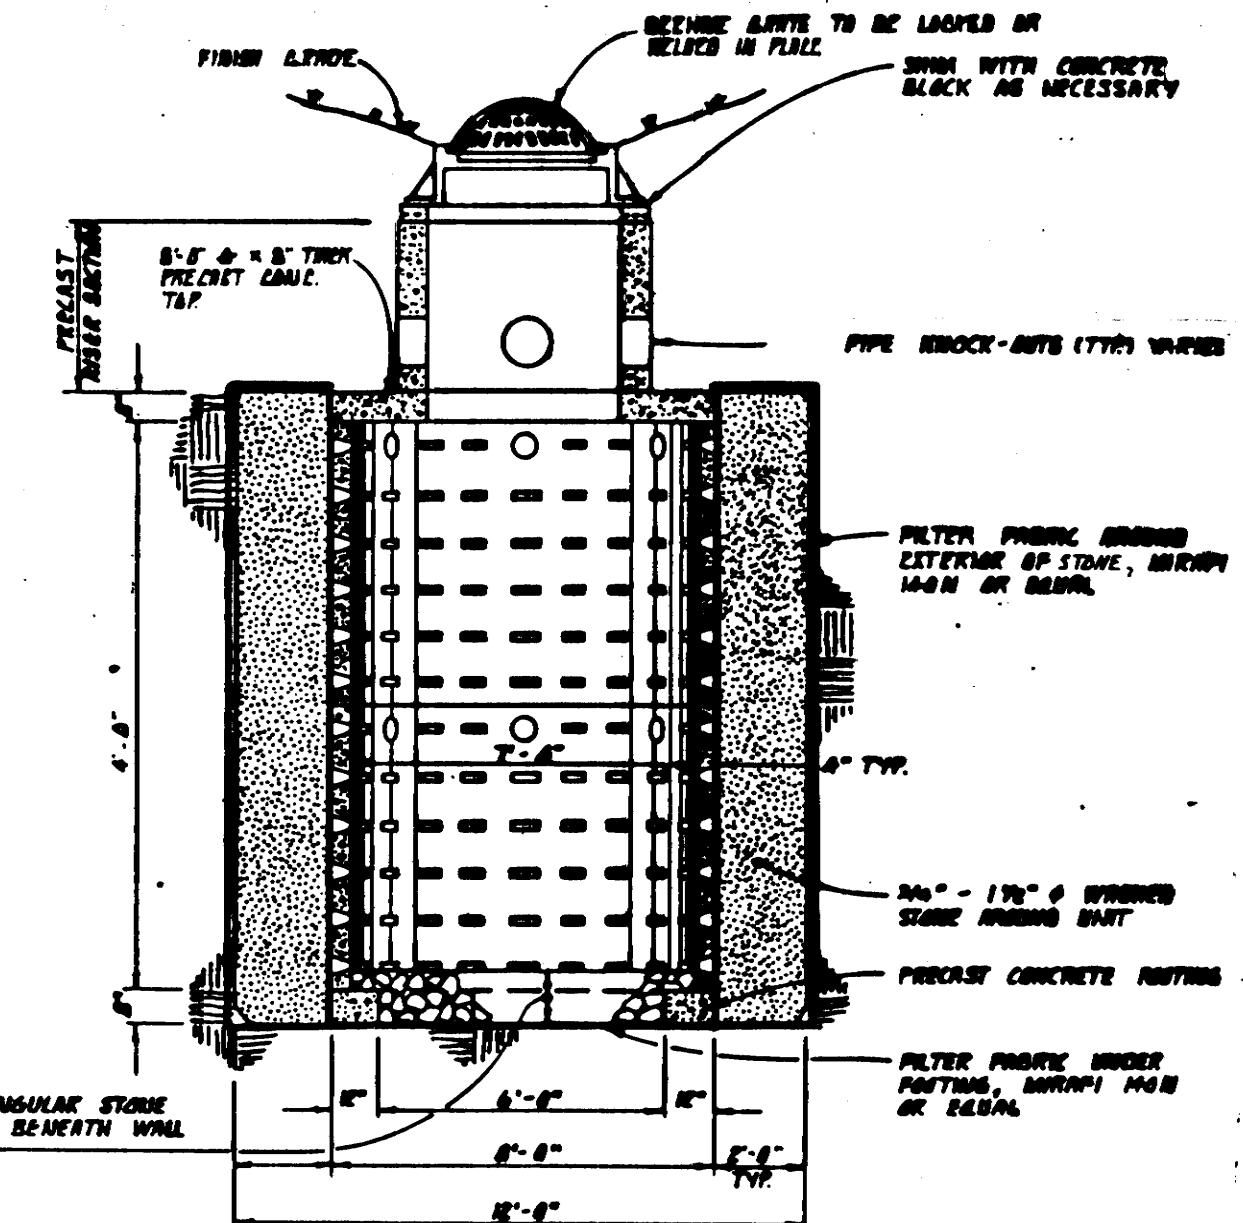


SECTION
TYPICAL LEACHING BASIN
NTS

- NOTES:
- ALL MATERIALS AND CONSTRUCTION METHODS ARE TO COMPLY WITH STANDARDS OF THE BOARD OF PUBLIC WORKS.
 - SEE SHEET D-3 FOR TEST PIT INFORMATION, CENTERLINE GEOMETRY, AND EAST LONGMEADOW CONSTRUCTION NOTES.
 - ELEVATIONS SHOWN REFLECT EAST LONGMEADOW DATUM. FOR BENCH MARK LOCATION, SEE SHEET XC-1.


APPROVED BY EAST LONGMEADOW PLANNING BOARD.
DATE, _____ CHAIRMAN

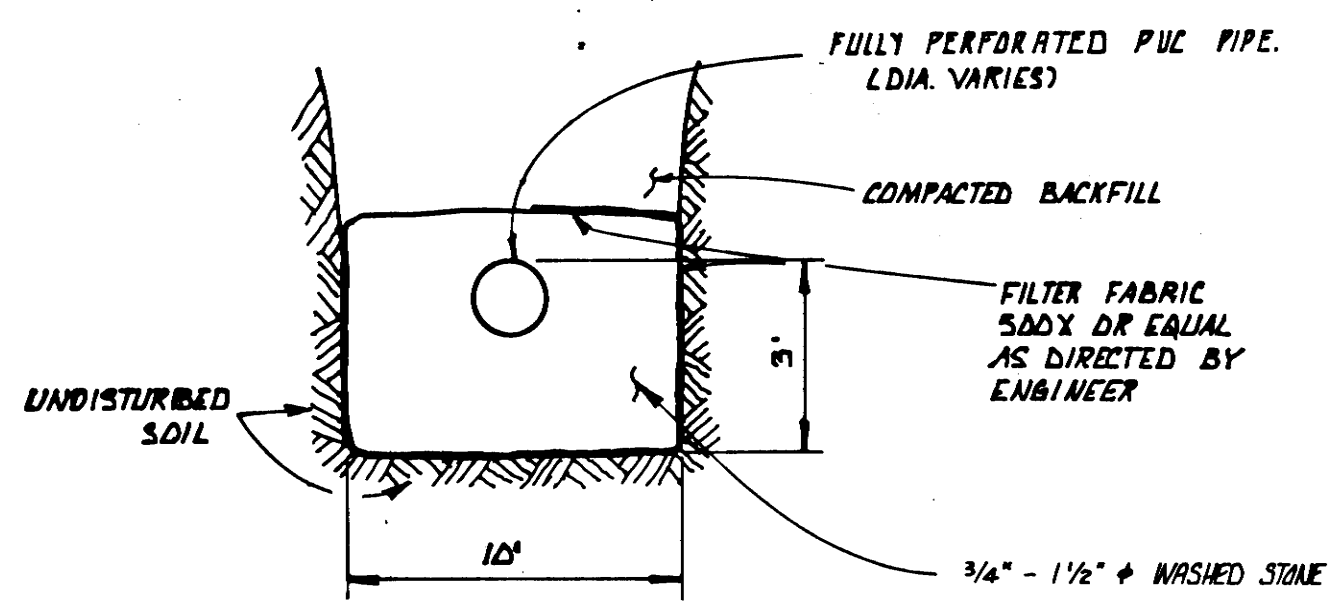

TYPICAL LEACHING TRENCH DETAIL
NTS

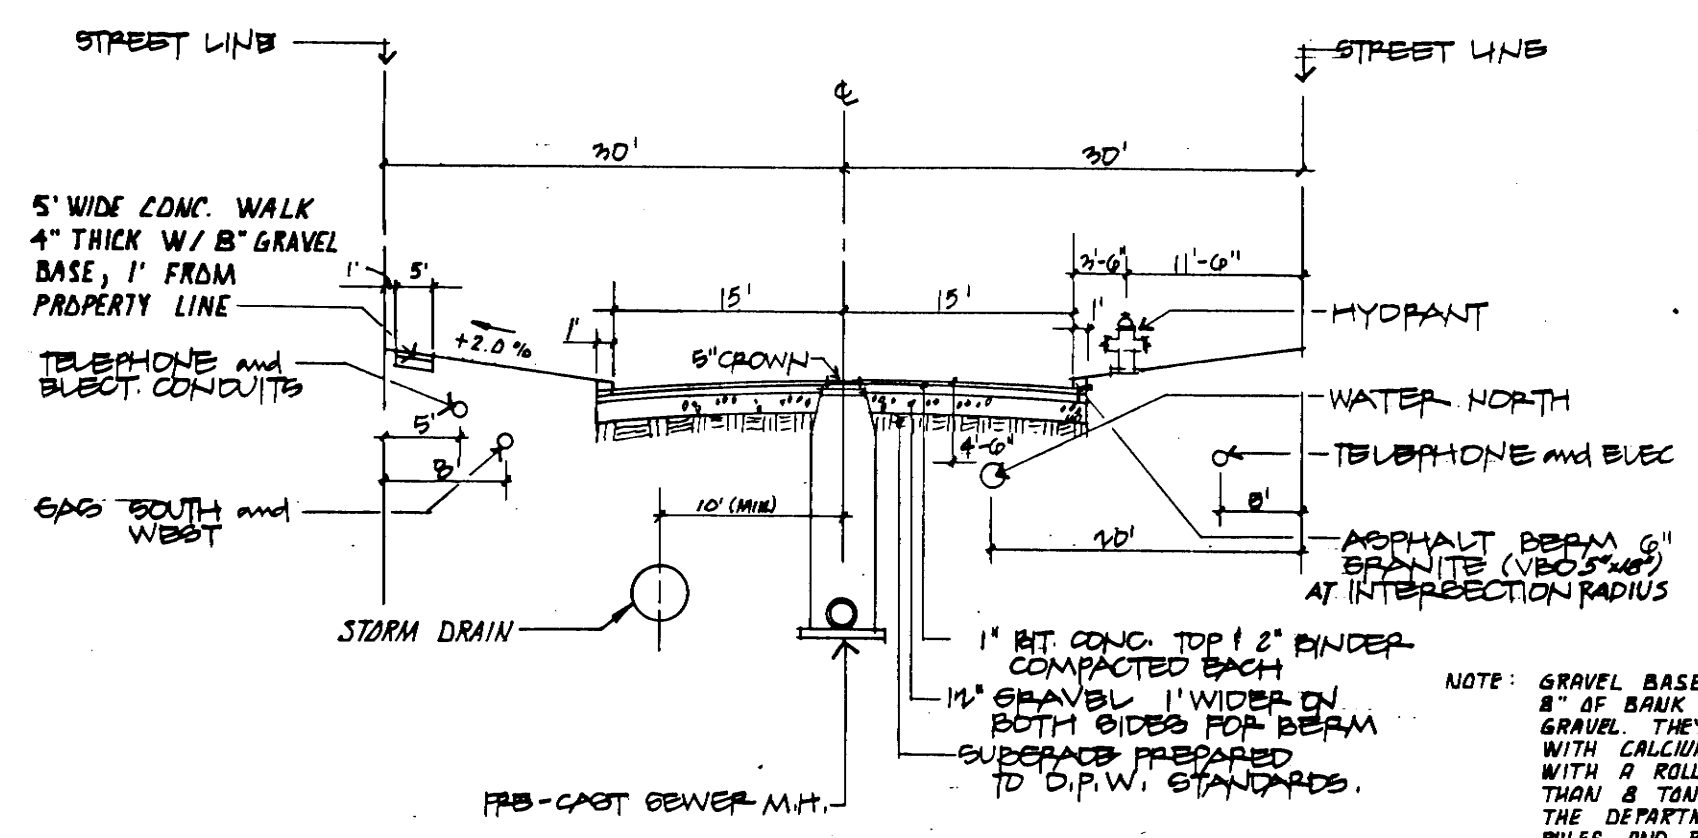

TYPICAL ROAD SECTION

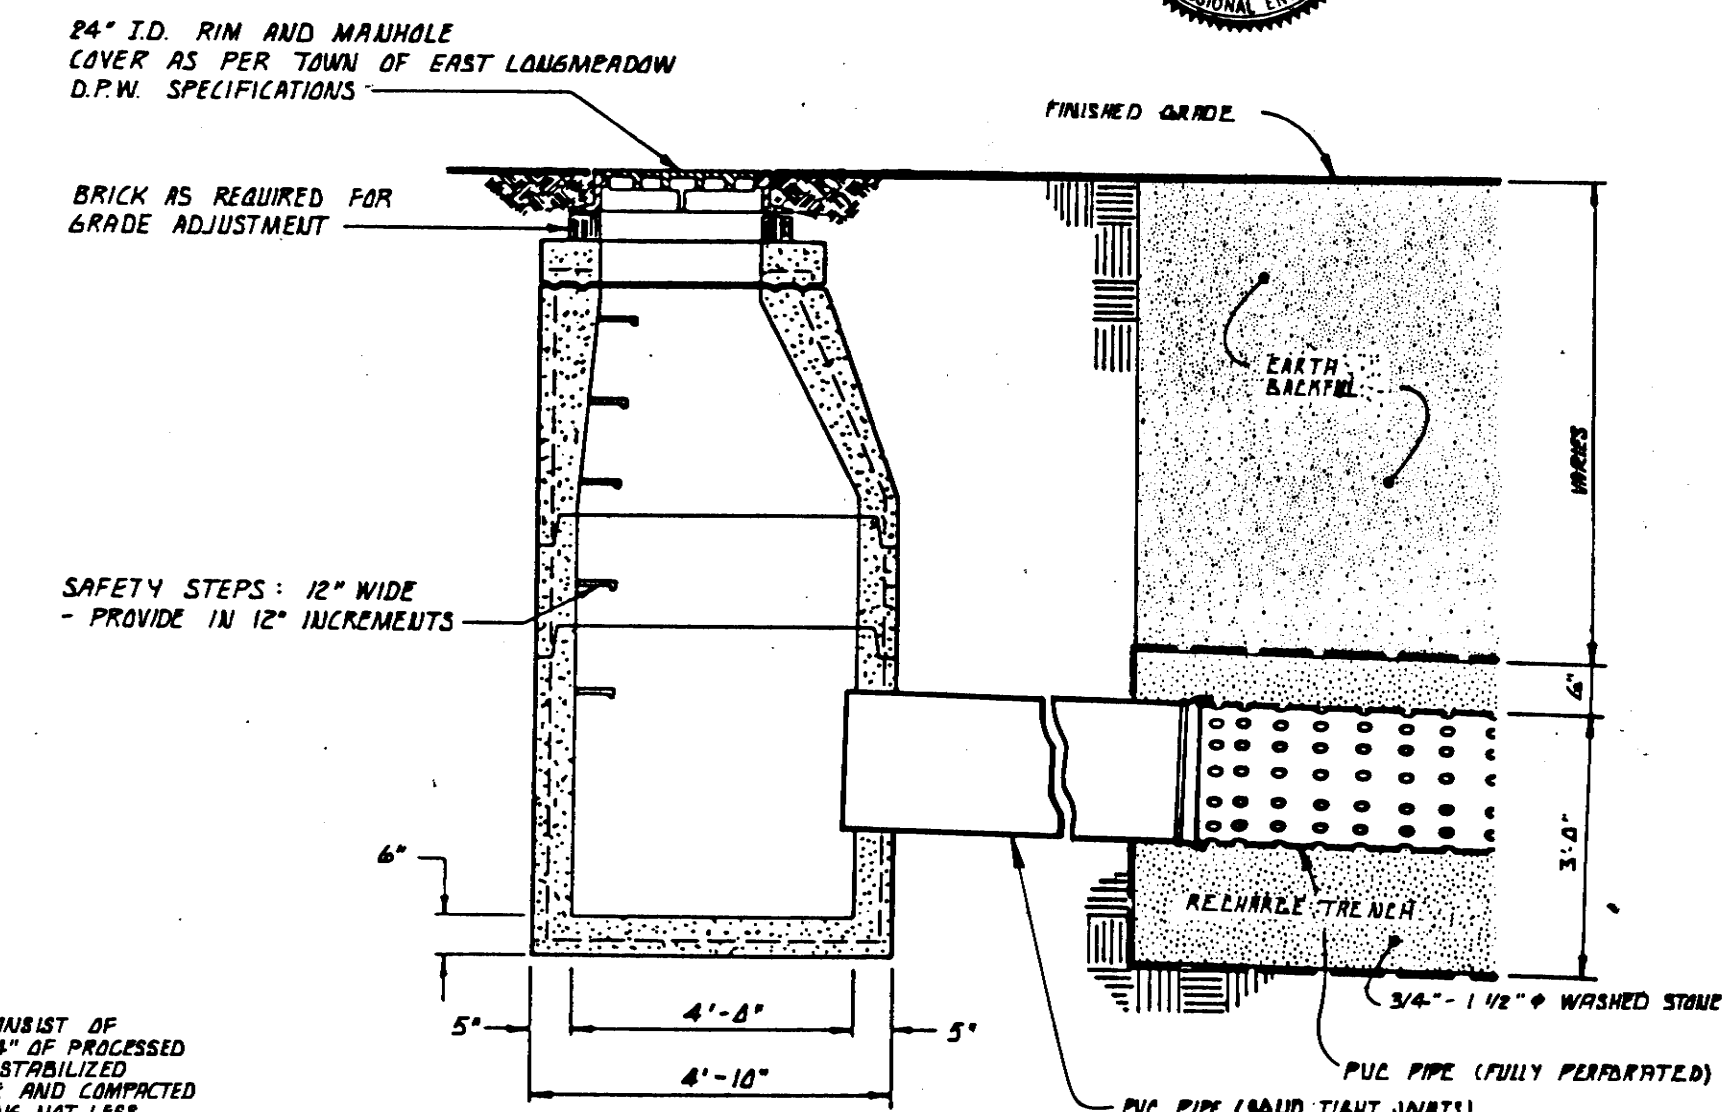

TYPICAL PRECAST MANHOLE
NTS

PROJECT NO. 99-0801-1		AS NOTED	
DATE AUGUST 1999		PROJECTED BY GW/EDM	
PROJECT ELIMWOOD ESTATES		MLP	
EAST LONGMEADOW AND SPRINGFIELD, MA.		ELMWOOD PARTNERSHIP.	
Engineers		Planners	
Scientists		D - 2	