
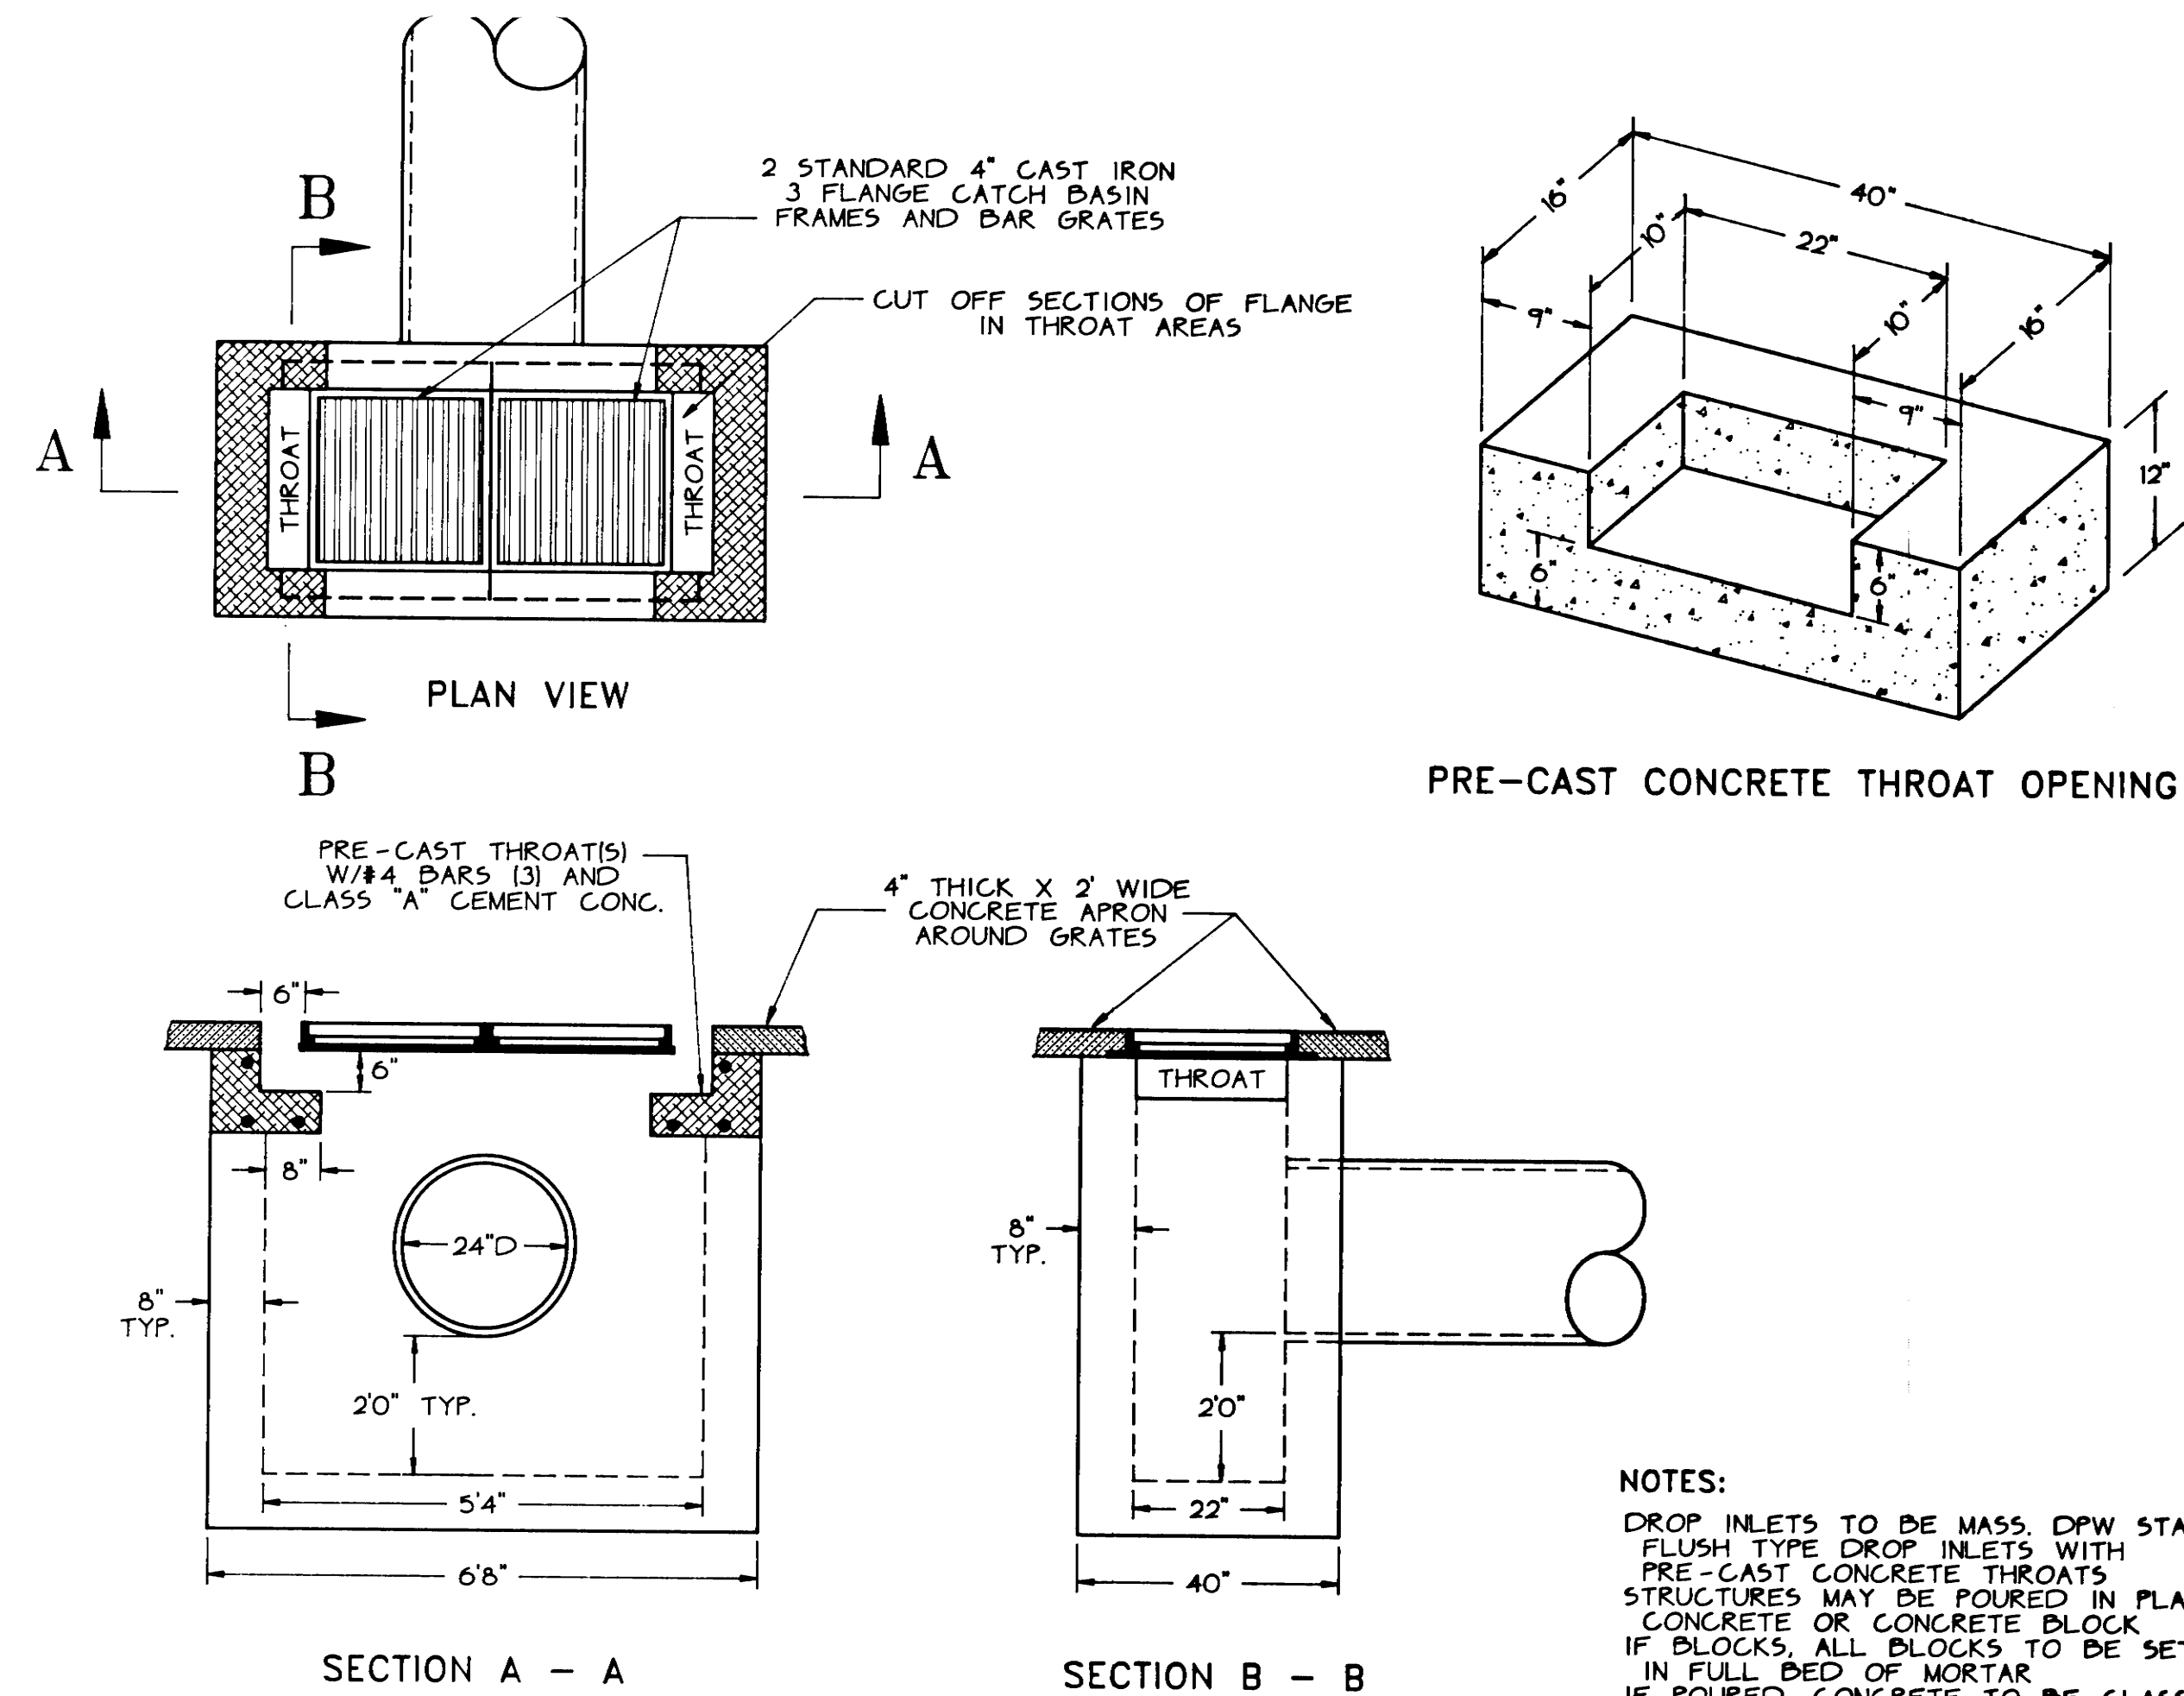


NOTES:
TRENCHES TO BE INSTALLED ON LOTS 1 THRU 10, LOTS 36 THRU 39, AND LOTS 41 THRU 50. DOWNSPOUTS FROM ROOF GUTTERS TO BE CONNECTED TO TRENCHES WITH ONE TRENCH FOR FRONT GUTTER AND A SEPARATE TRENCH FOR THE REAR GUTTER. TRENCHES TO BE LOCATED MINIMUM 20' FROM EACH FOUNDATION AND 10' FROM THE PROPERTY LINE.

WETLAND PLAN 8 OF 8 SHEET 18 OF 18

DRAINAGE DETAILS	
ORCHARD HILL SUBDIVISION EAST LONGMEADOW, MA	
PREPARED FOR: JOS. CHAPDELAINE & SONS, INC. (OWNER)	
SCALE: AS NOTED	DATE: 8-26-98 UP-DATE: 3-29-99
SMITH ASSOCIATES SURVEYORS, INC. 185 SHAKER ROAD, EAST LONGMEADOW, MA 01028	

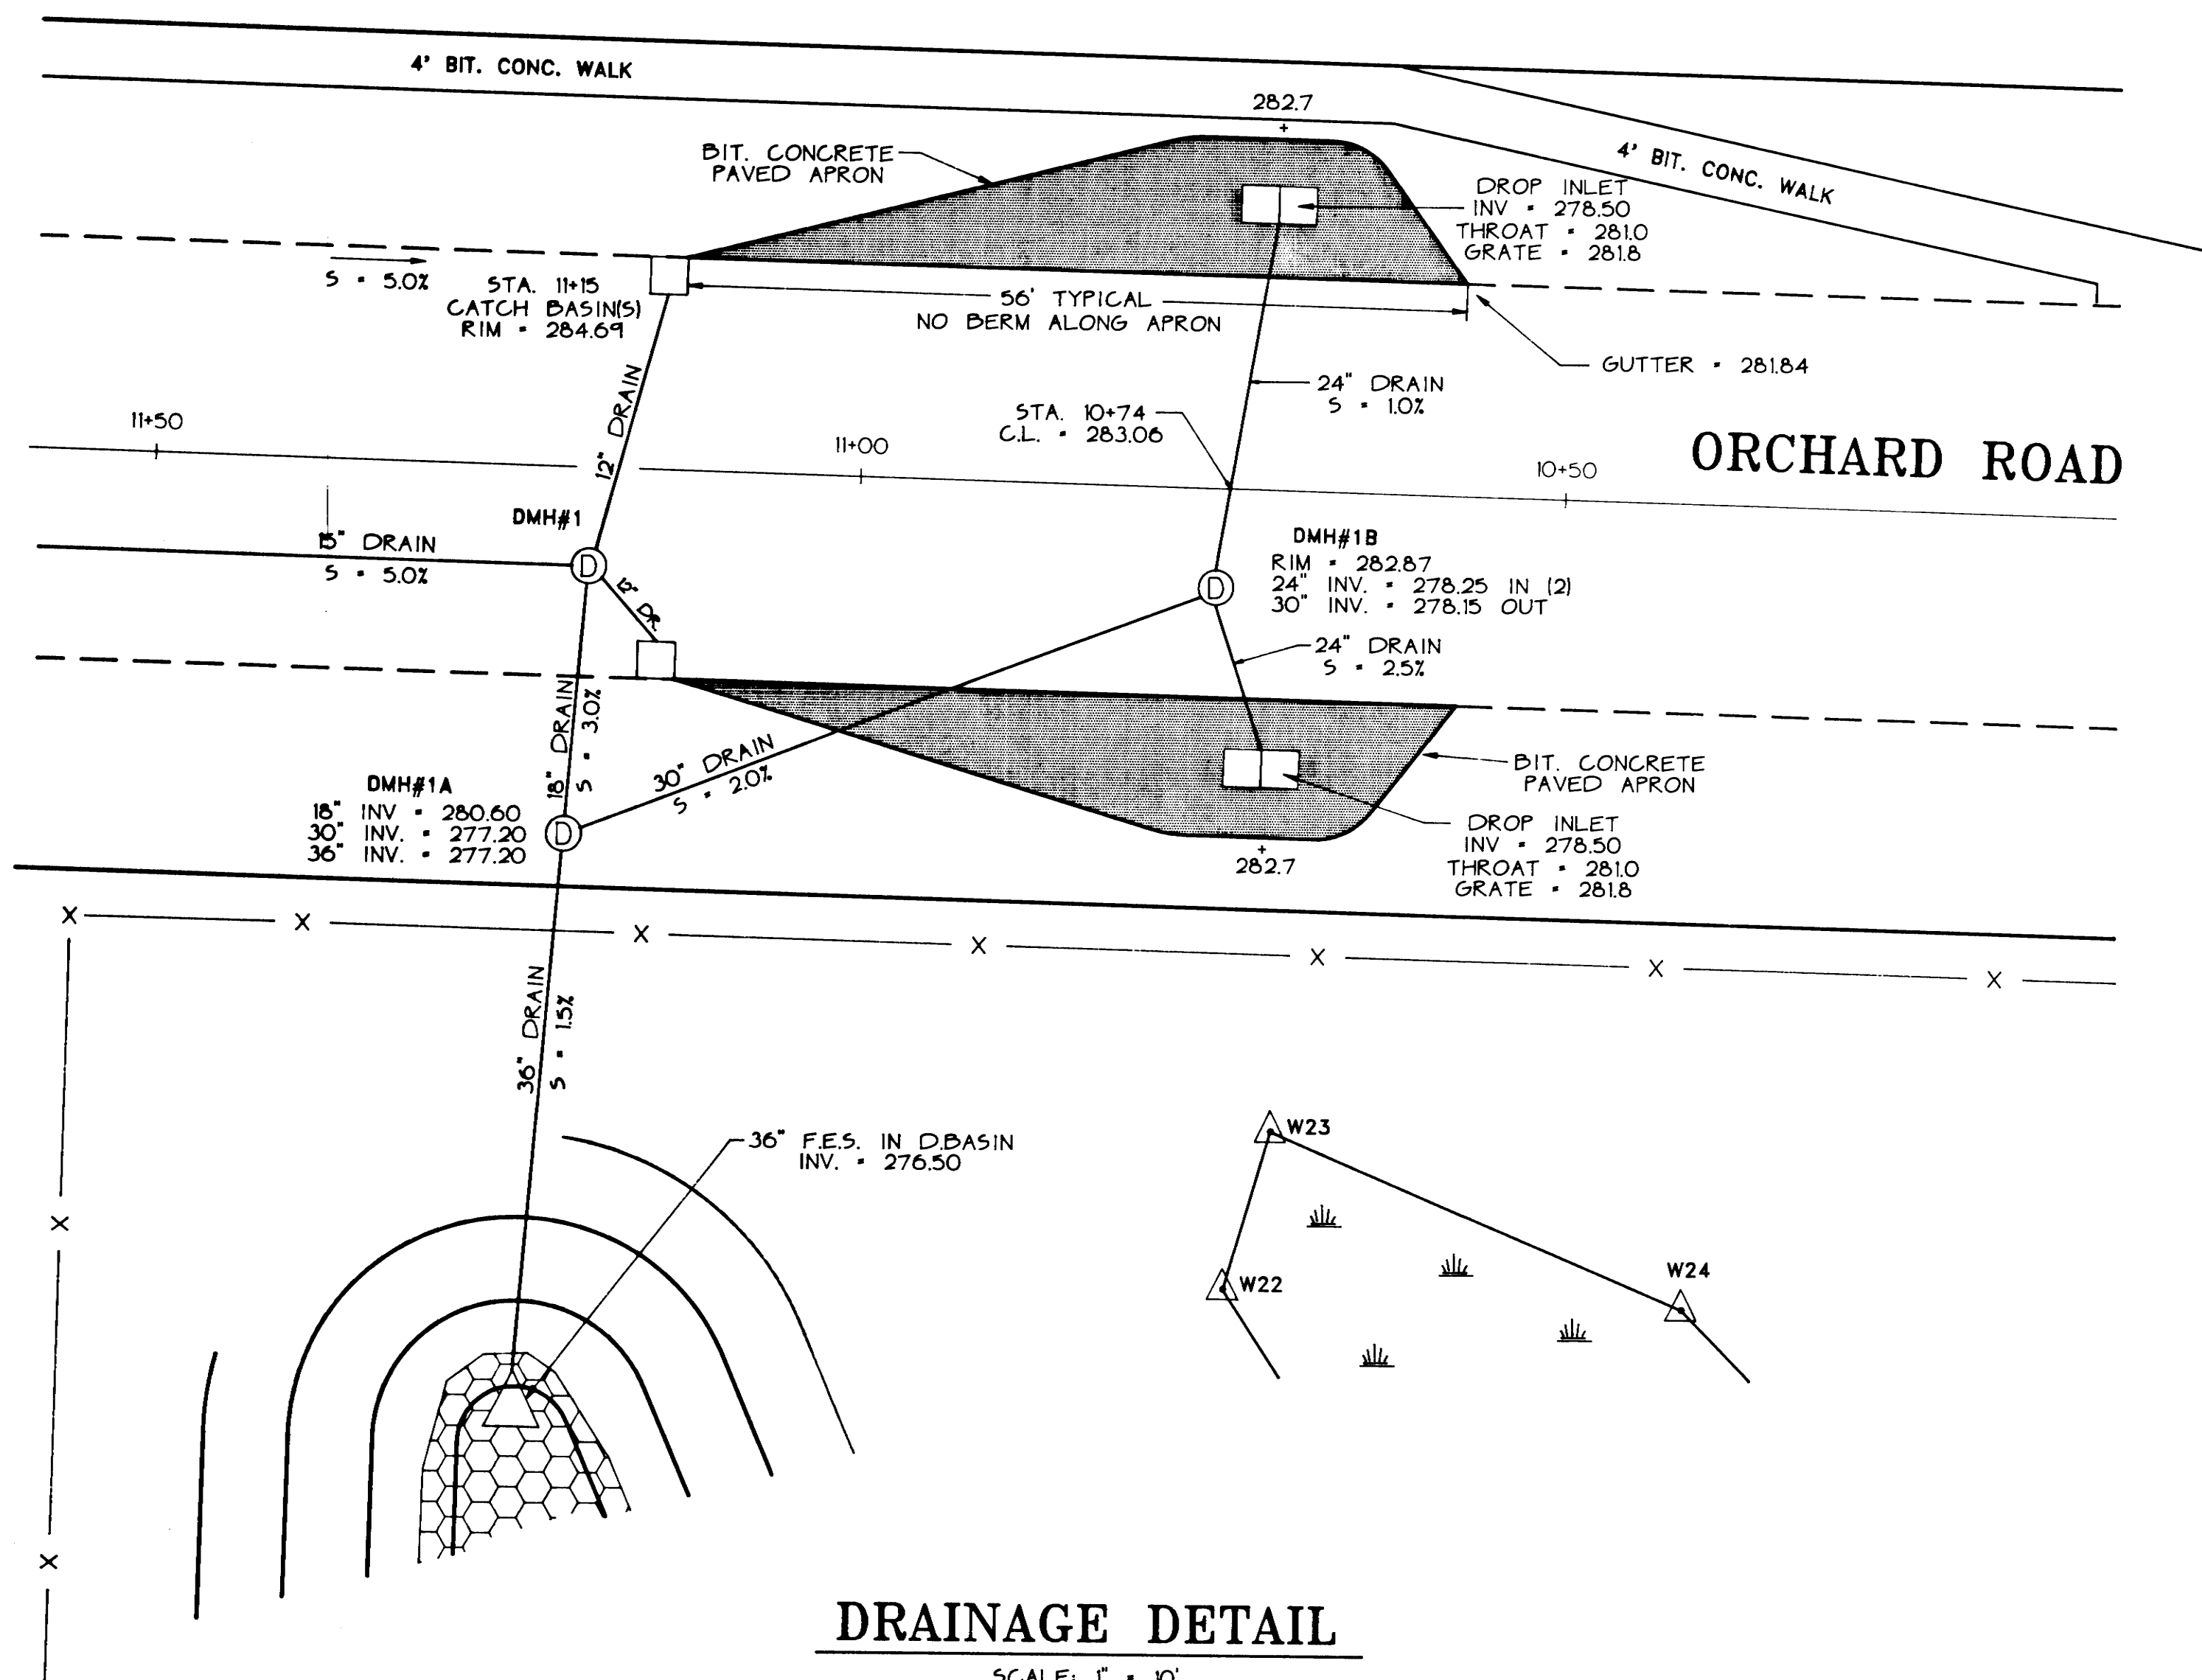