

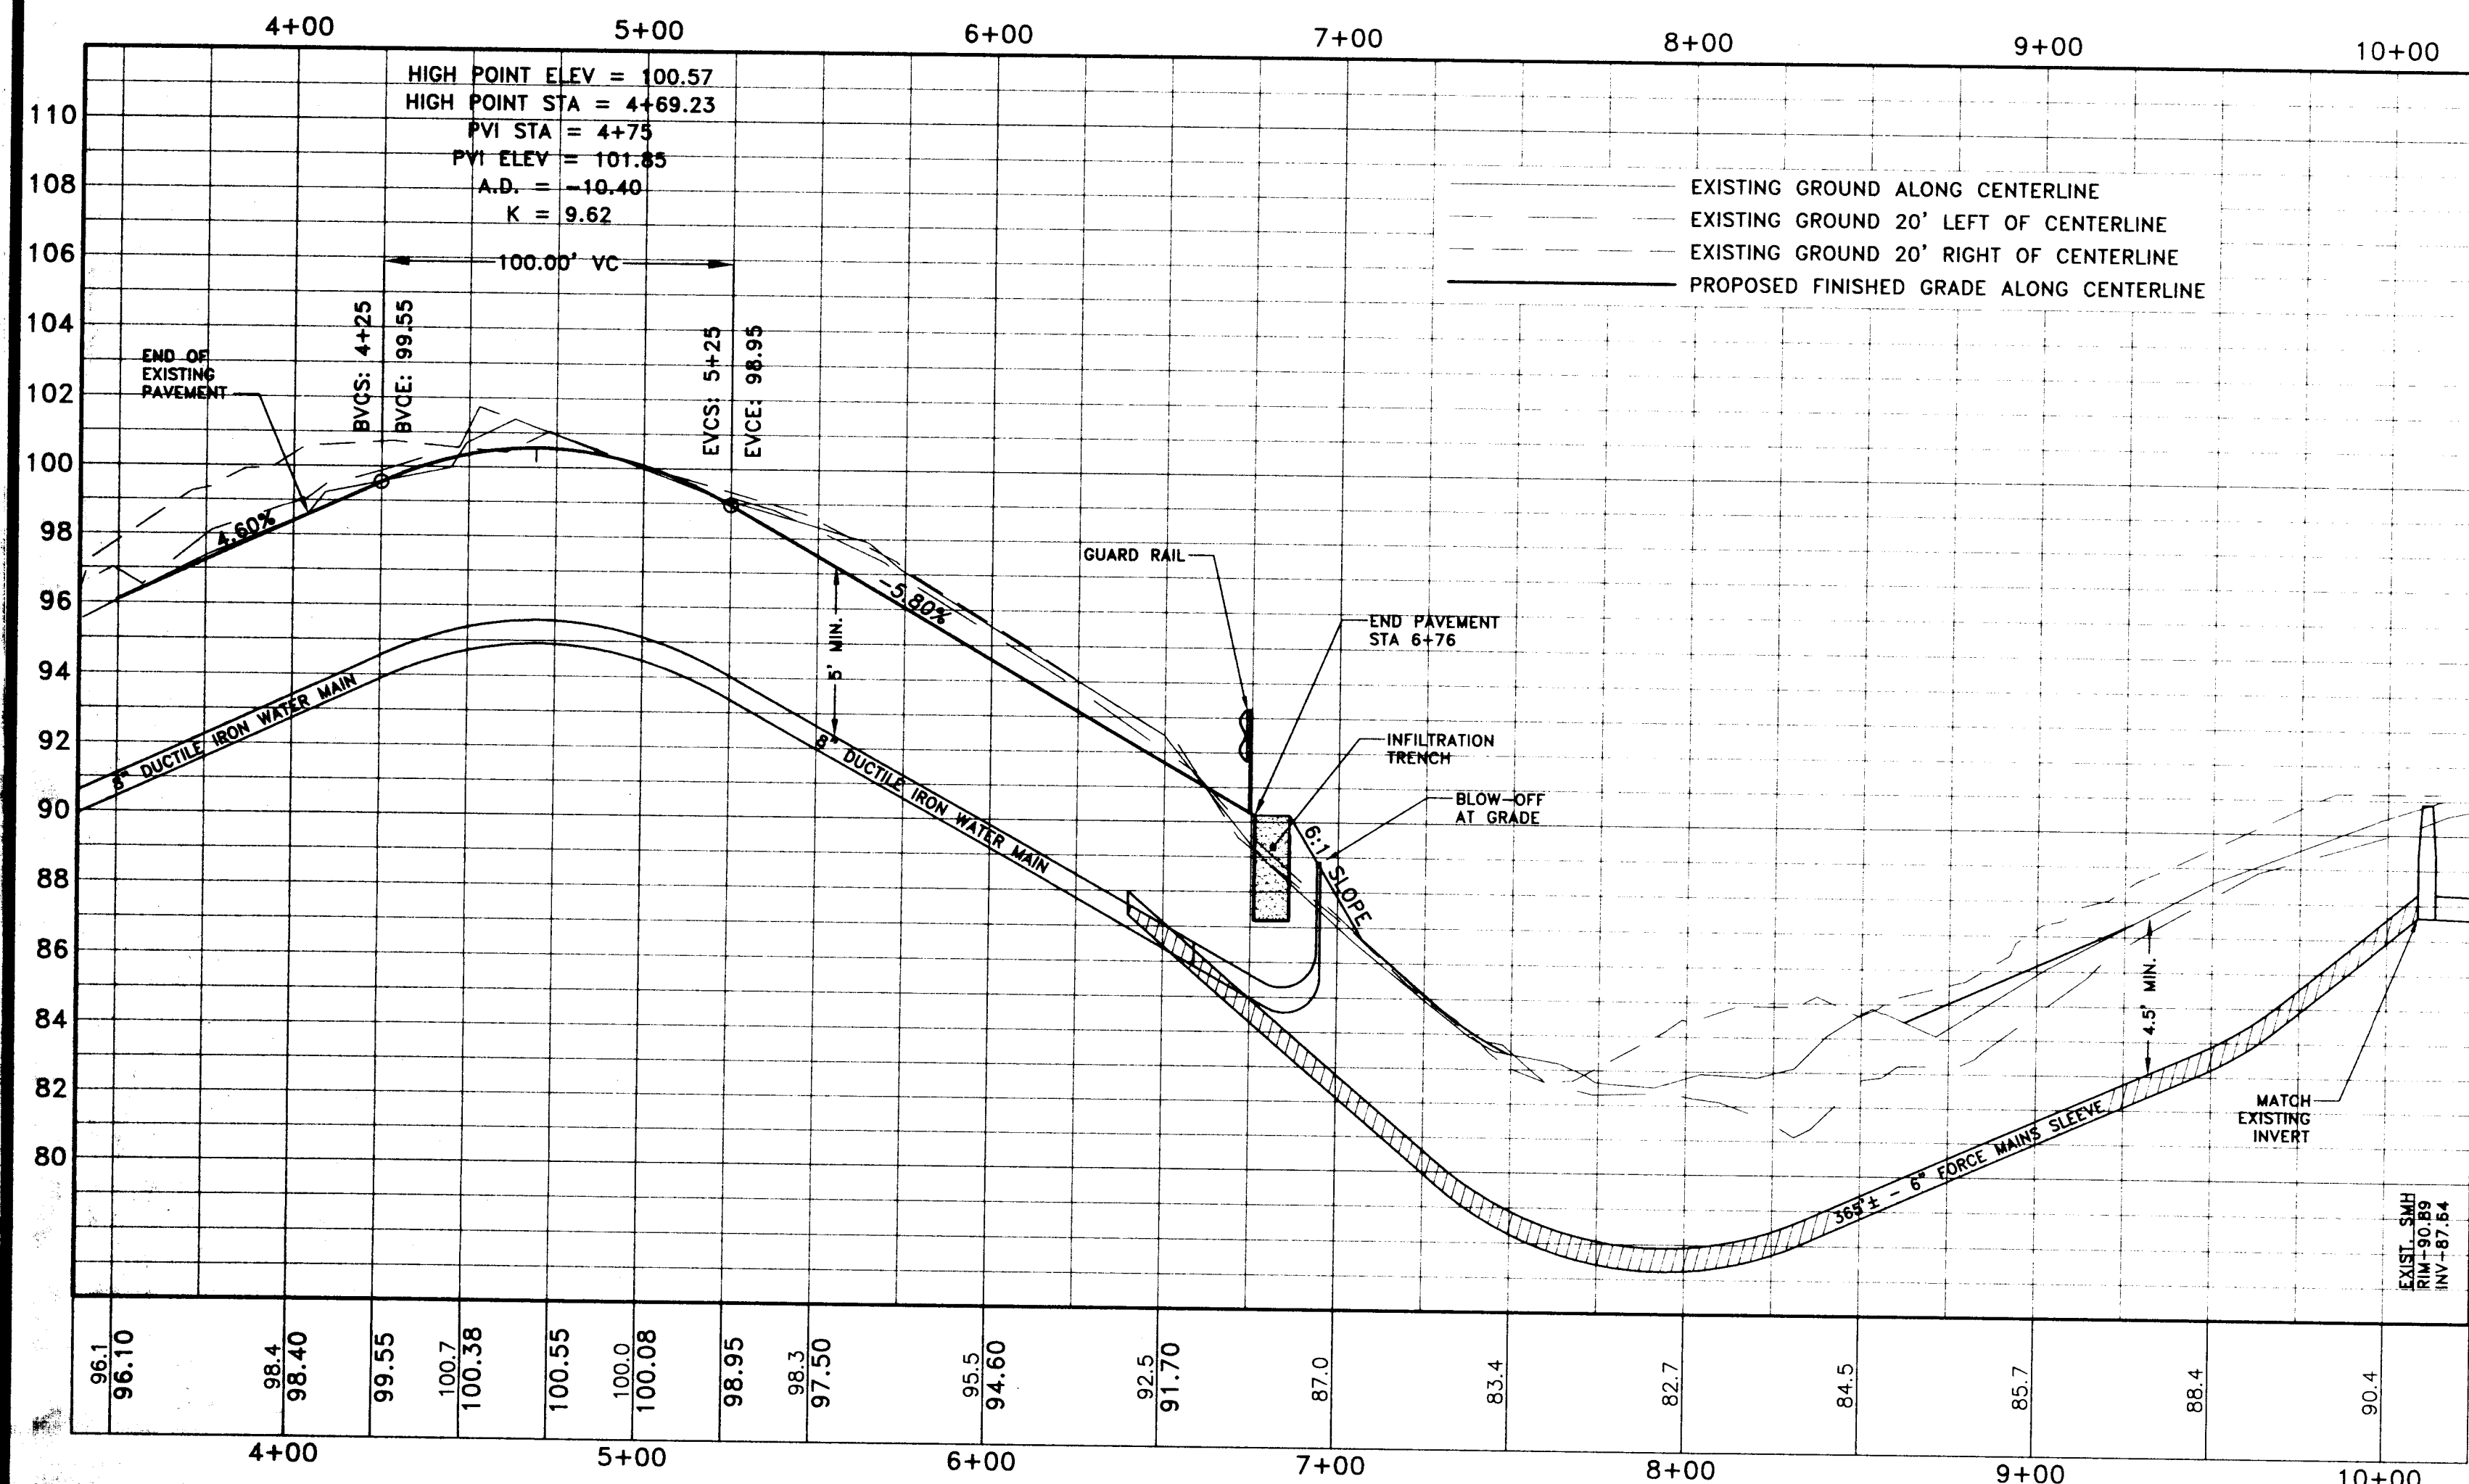


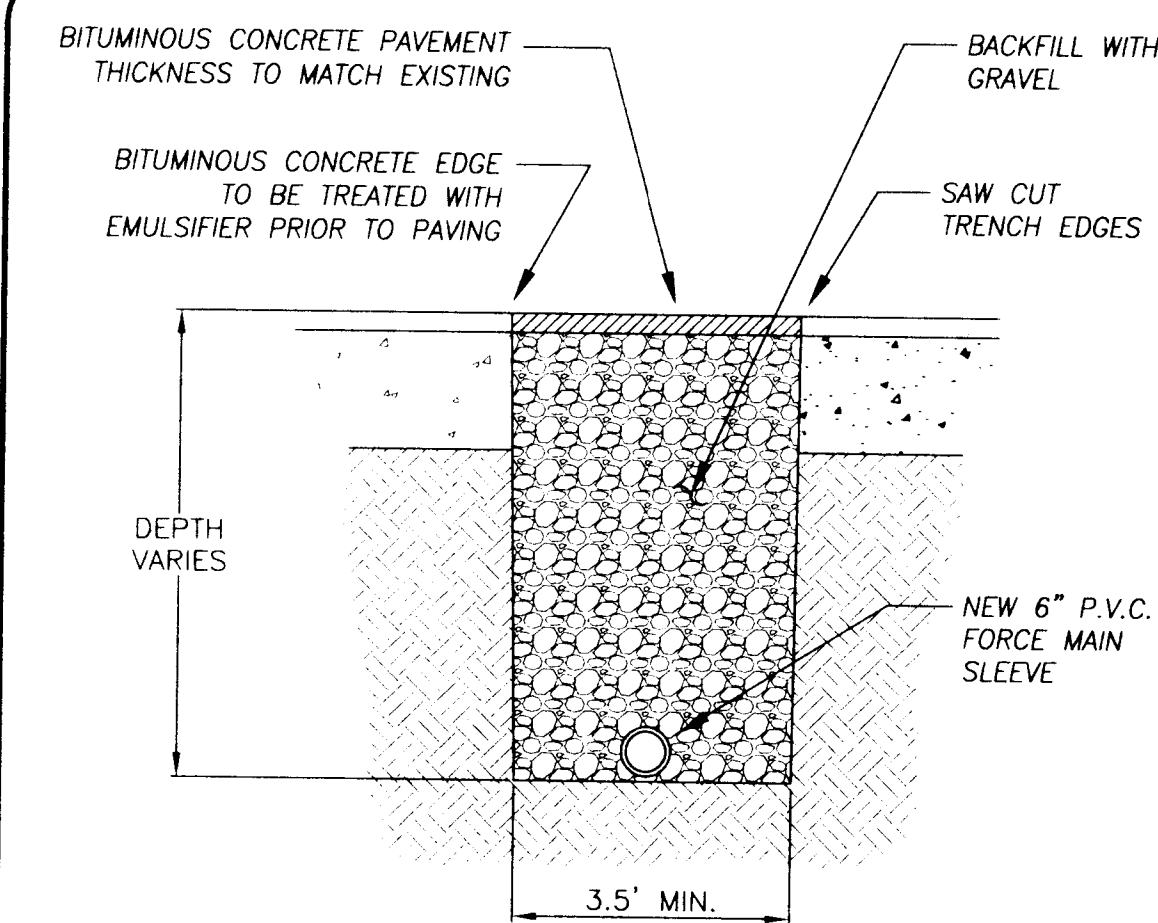

PROFILE SCALES

HORIZONTAL 1" = 40'
VERTICAL 1" = 4'

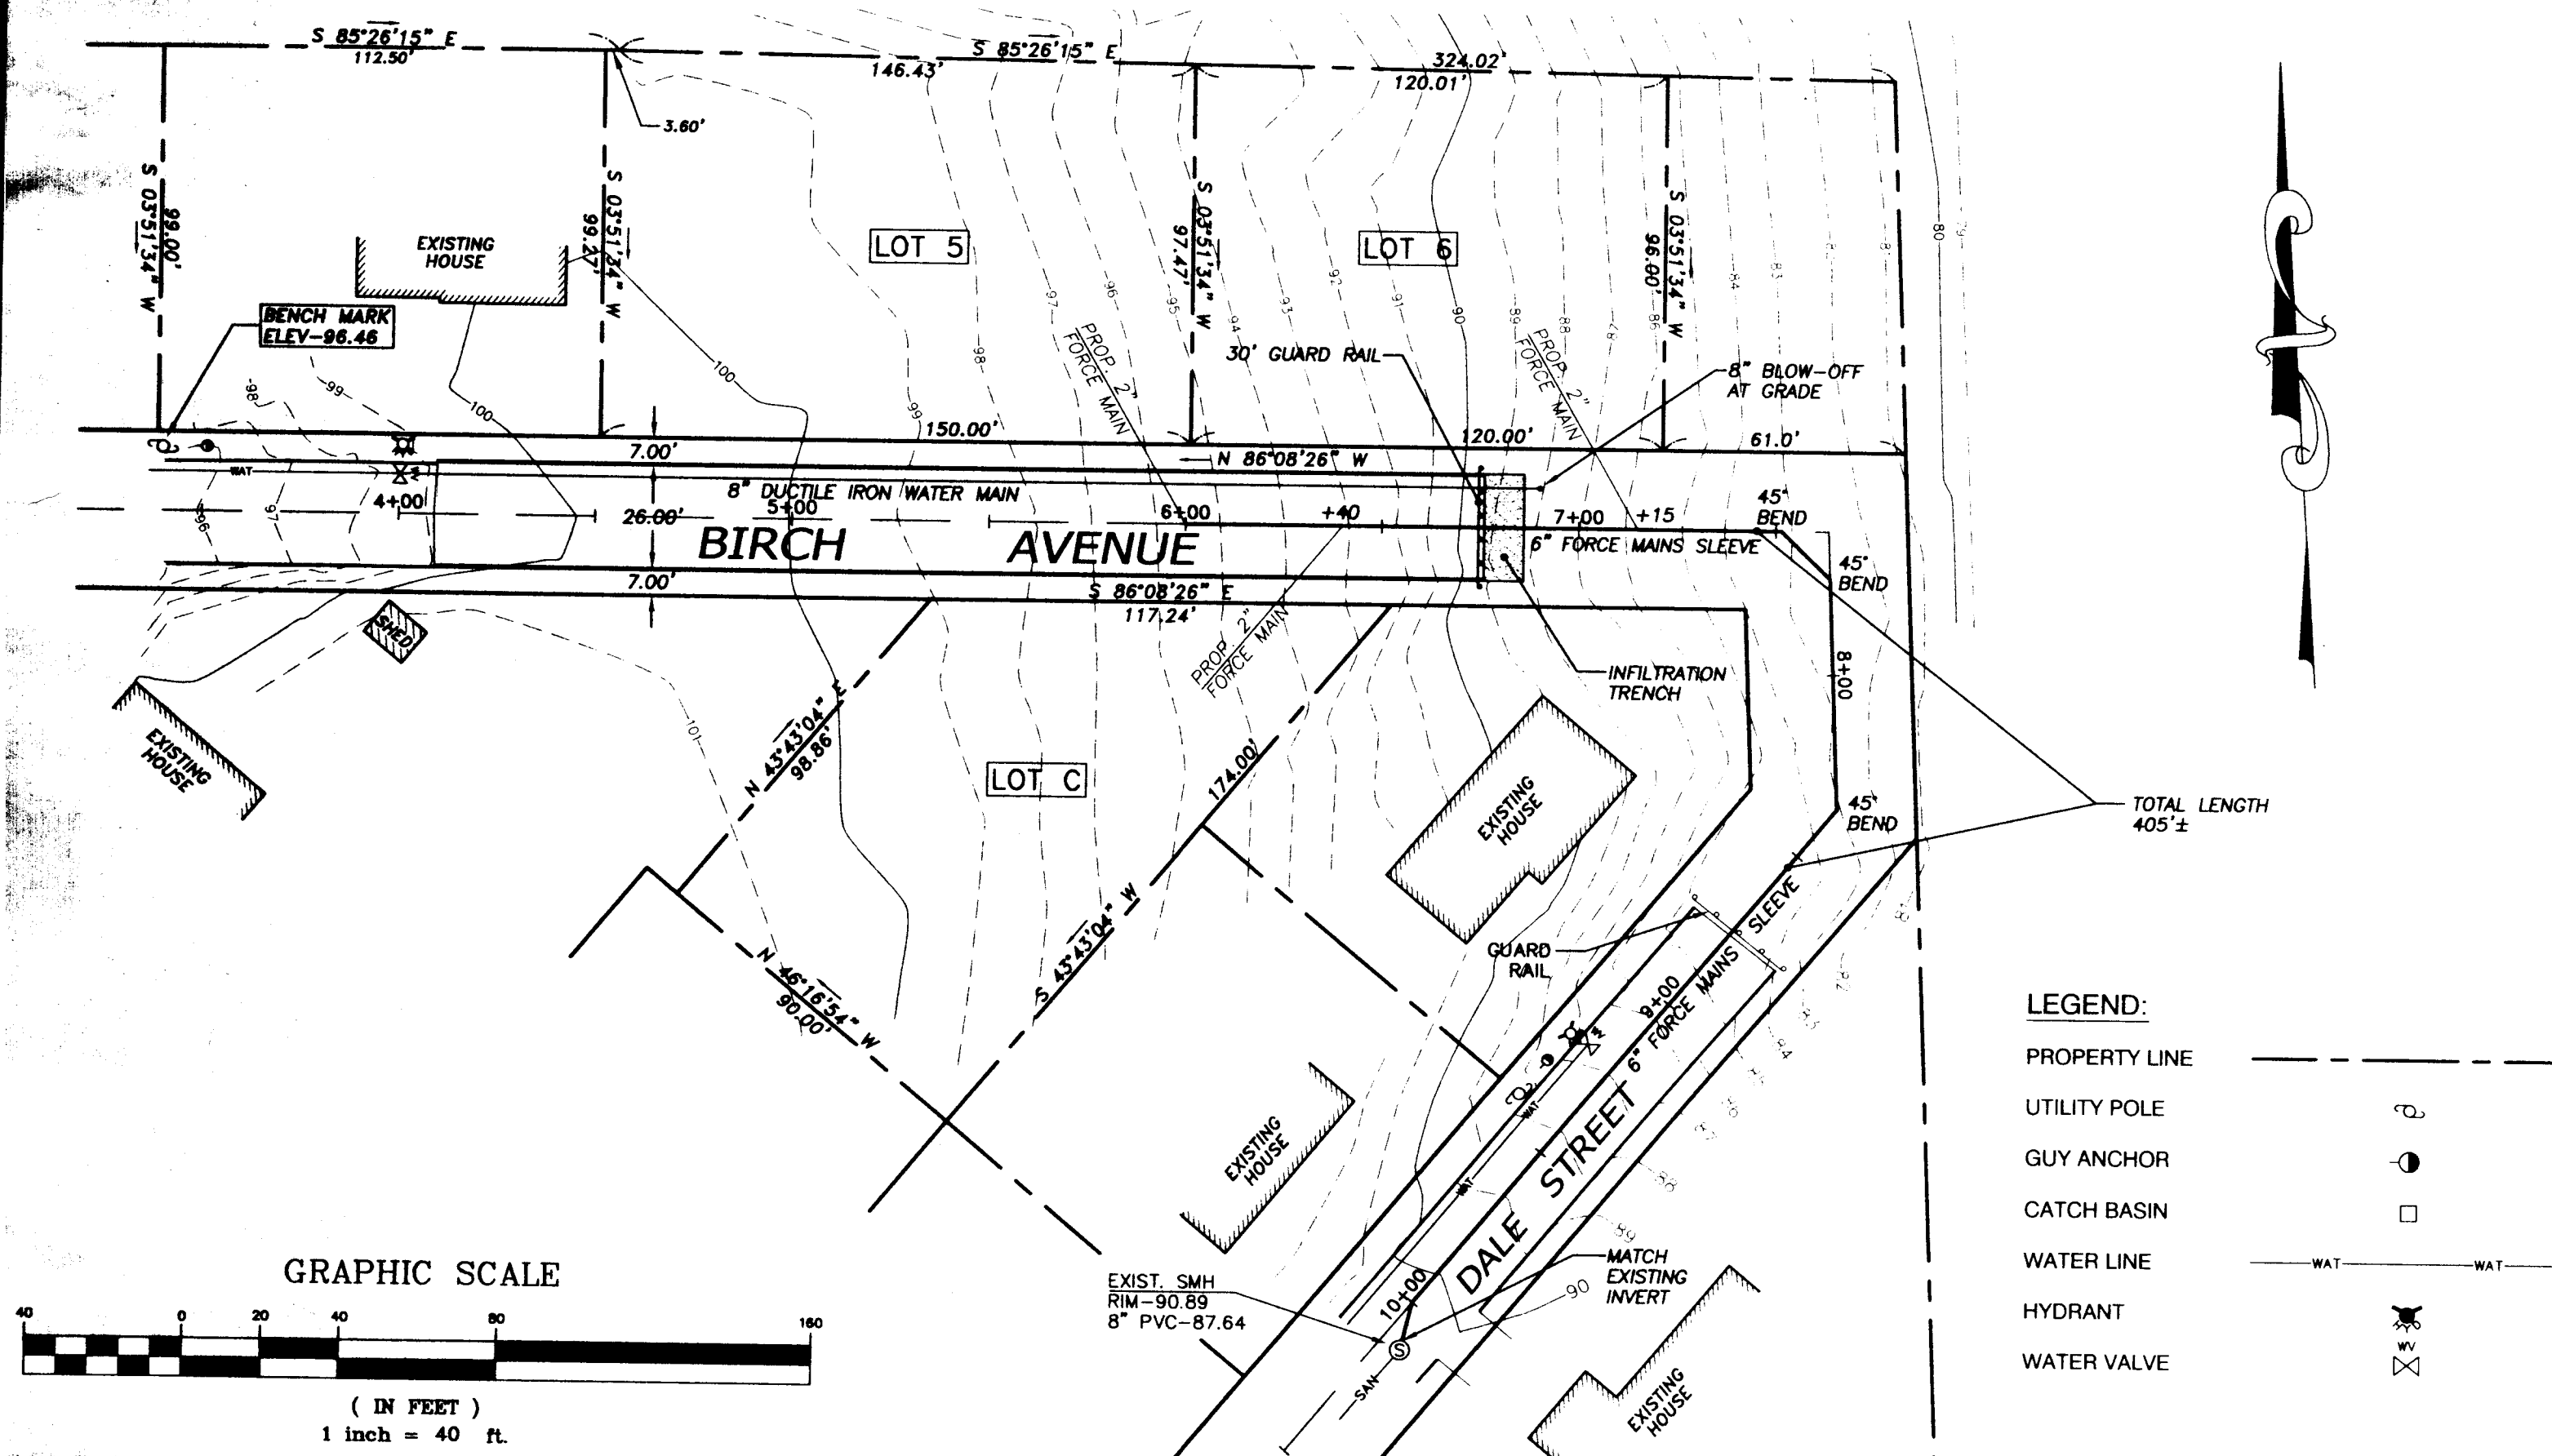


ROADWAY TRENCH RESTORATION

NO SCALE

ALL MATERIALS AND CONSTRUCTION METHODS TO COMPLY WITH THE STANDARDS OF THE BOARD OF PUBLIC WORKS OF EAST LONGMEADOW


CONSTRUCTION NOTES

- 1.) ROADWAY TO BE 26' WIDE - HAVING 2" BITUMINOUS CONCRETE BINDER ON 18" BANK RUN COMPACTED GRAVEL.
- 2.) UNDERGROUND UTILITY LOCATIONS SHOWN HEREON ARE BASED UPON SURFACE FEATURES AS LOCATED AND AVAILABLE RECORD DATA, AND ARE APPROXIMATE. ACTUAL LOCATIONS SHOULD BE VERIFIED WITH THE PROPER UTILITY COMPANY AND/OR MUNICIPAL DEPARTMENT PRIOR TO CONSTRUCTION.
- 3.) ALL LAYOUT WORK REQUIRED SHALL BE PERFORMED BY A LICENSED SURVEYOR OR ENGINEER EMPLOYED BY THE CONTRACTOR.

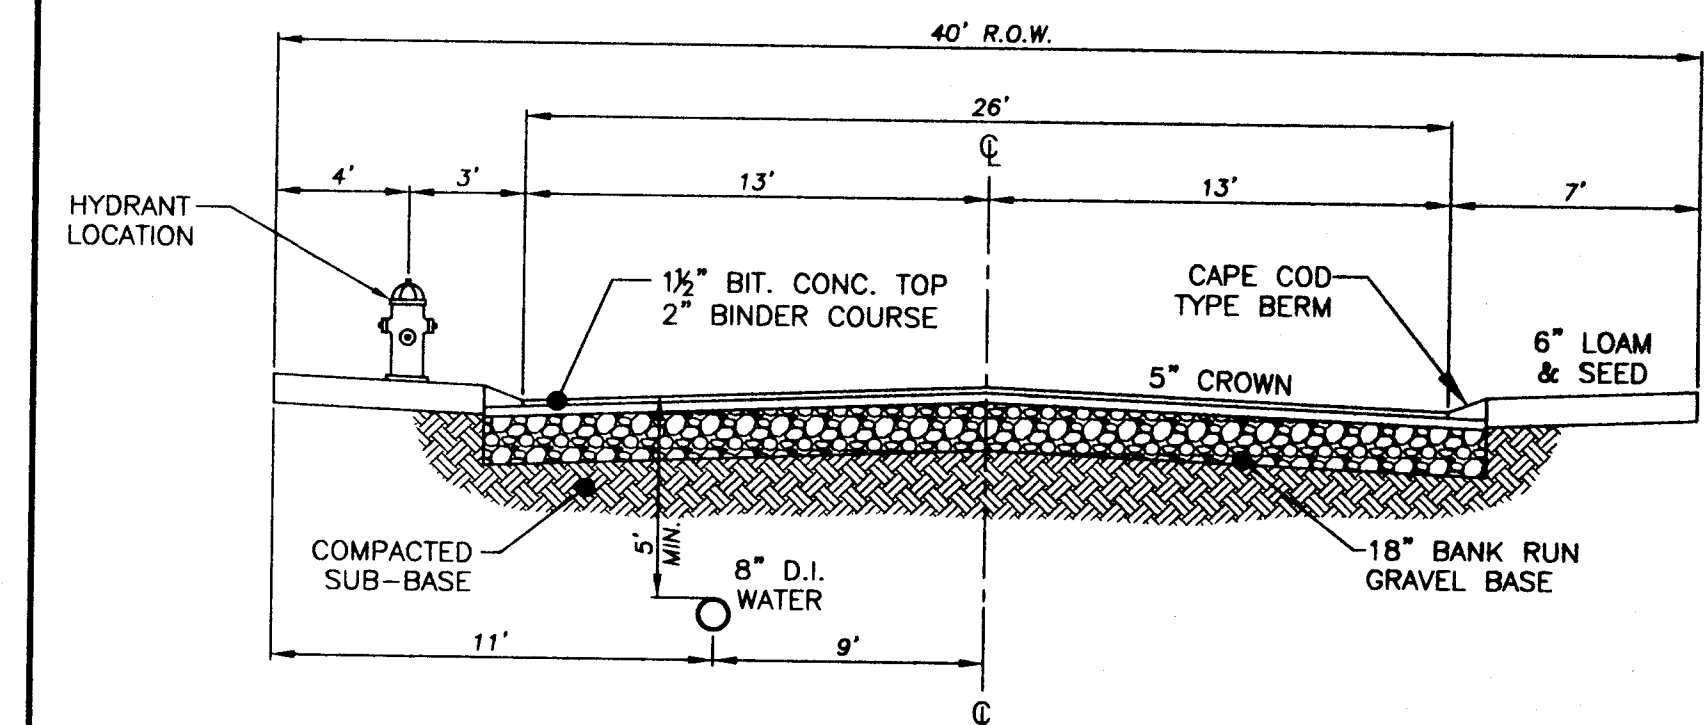

TYPICAL ROADWAY CROSS-SECTION

NO SCALE

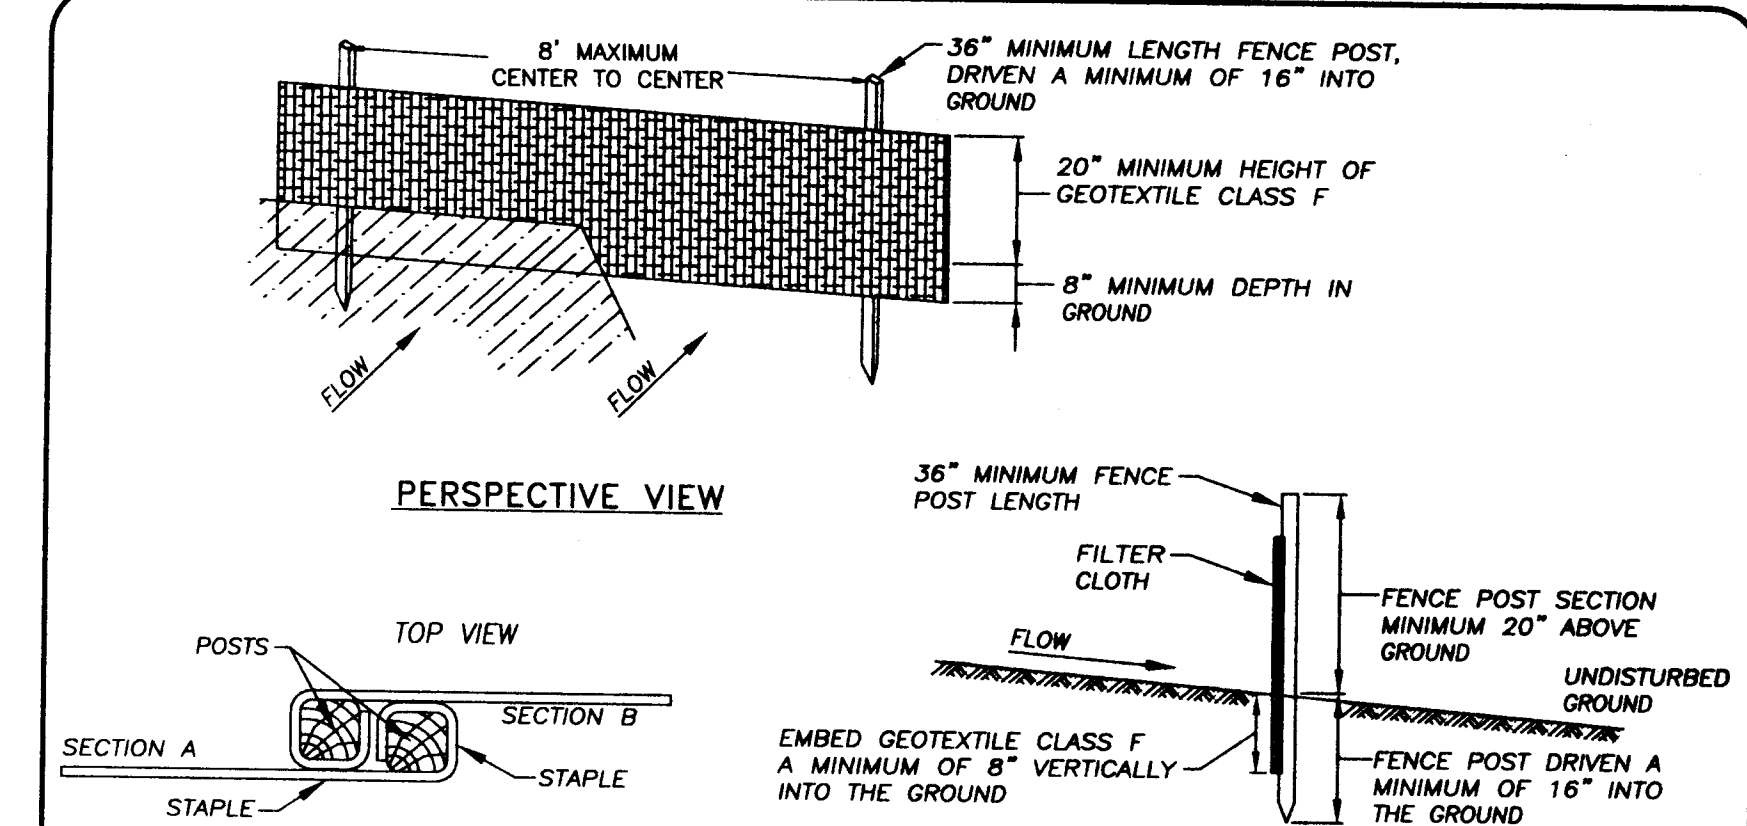


JOINING TWO ADJACENT SILT FENCE SECTIONS


CROSS SECTION

SILT FENCE INSTALLATION DETAIL

NO SCALE

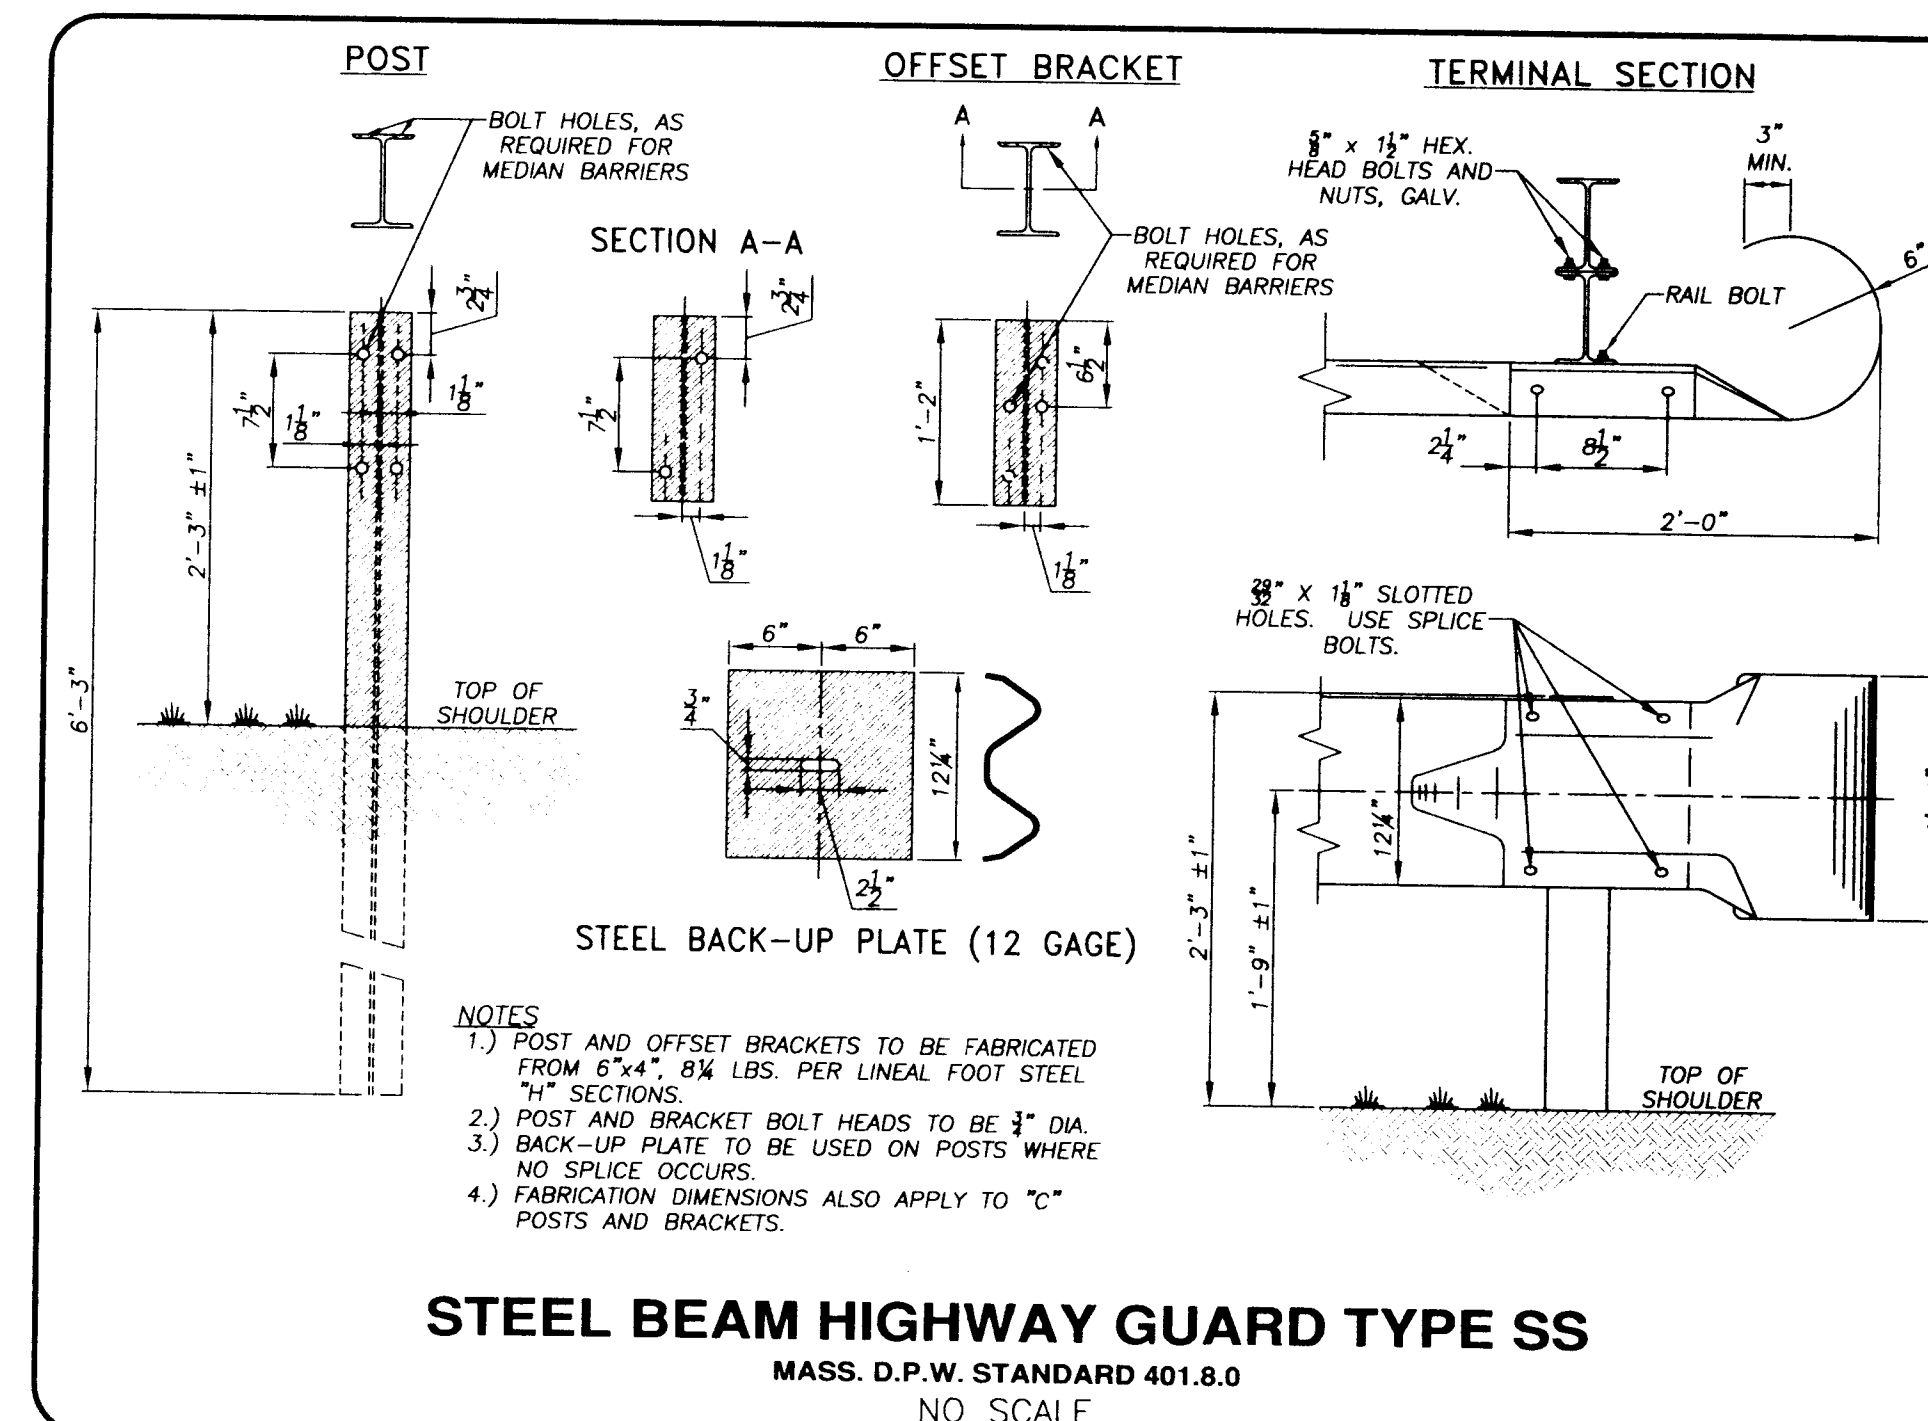


- BENCH MARKS
- SPIKE IN UTILITY POLE ON WATERMAN AVENUE ASSUMED ELEV. - 100.00'
 - SPIKE IN UTILITY POLE ON BIRCH AVENUE ELEV. - 96.46'

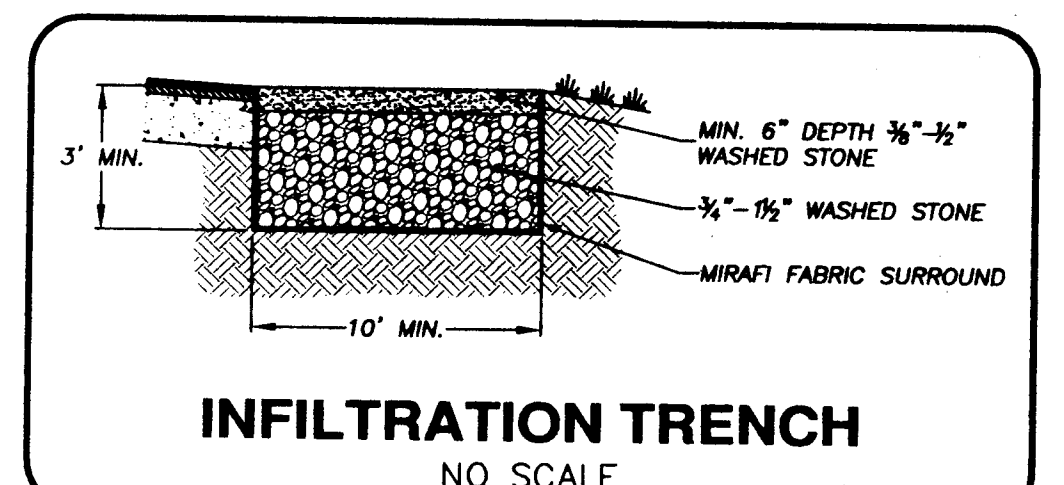

INFILTRATION TRENCH

NO SCALE

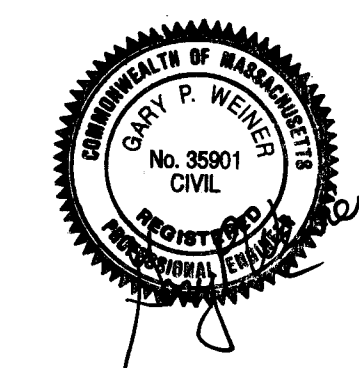

BIRCH AVENUE IMPROVEMENTS

STATION 4+10 to STATION 6+86
EAST LONGMEADOW, MA

ECOTEC ENVIRONMENTAL ASSOCIATES, INC.

CIVIL ENGINEERING • LAND SURVEYS
180 Denslow Road • P.O. Box 188 • East Longmeadow, MA 01028
P. 413-525-6703 F. 413-525-3582 E. ecotec@netmail.att.net

SCALE: 1" = 40'	DATE: OCTOBER 2003
DESIGN BY: G.W.	DRAWN BY: M.W. & J.T. CHECKED BY: G.W.
SURVEY BOOK:	PROJECT NUMBER: