
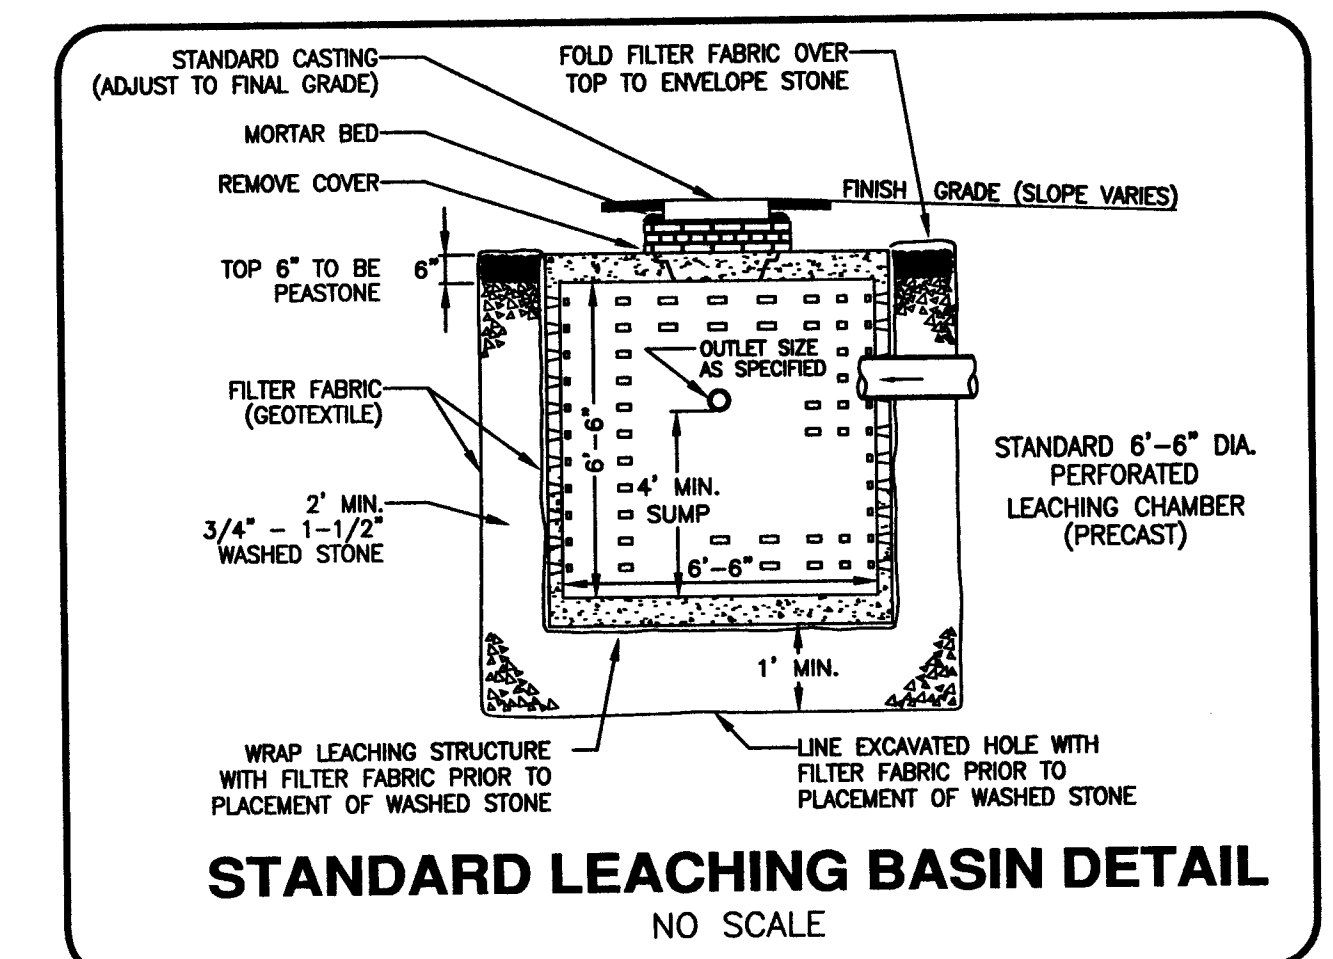
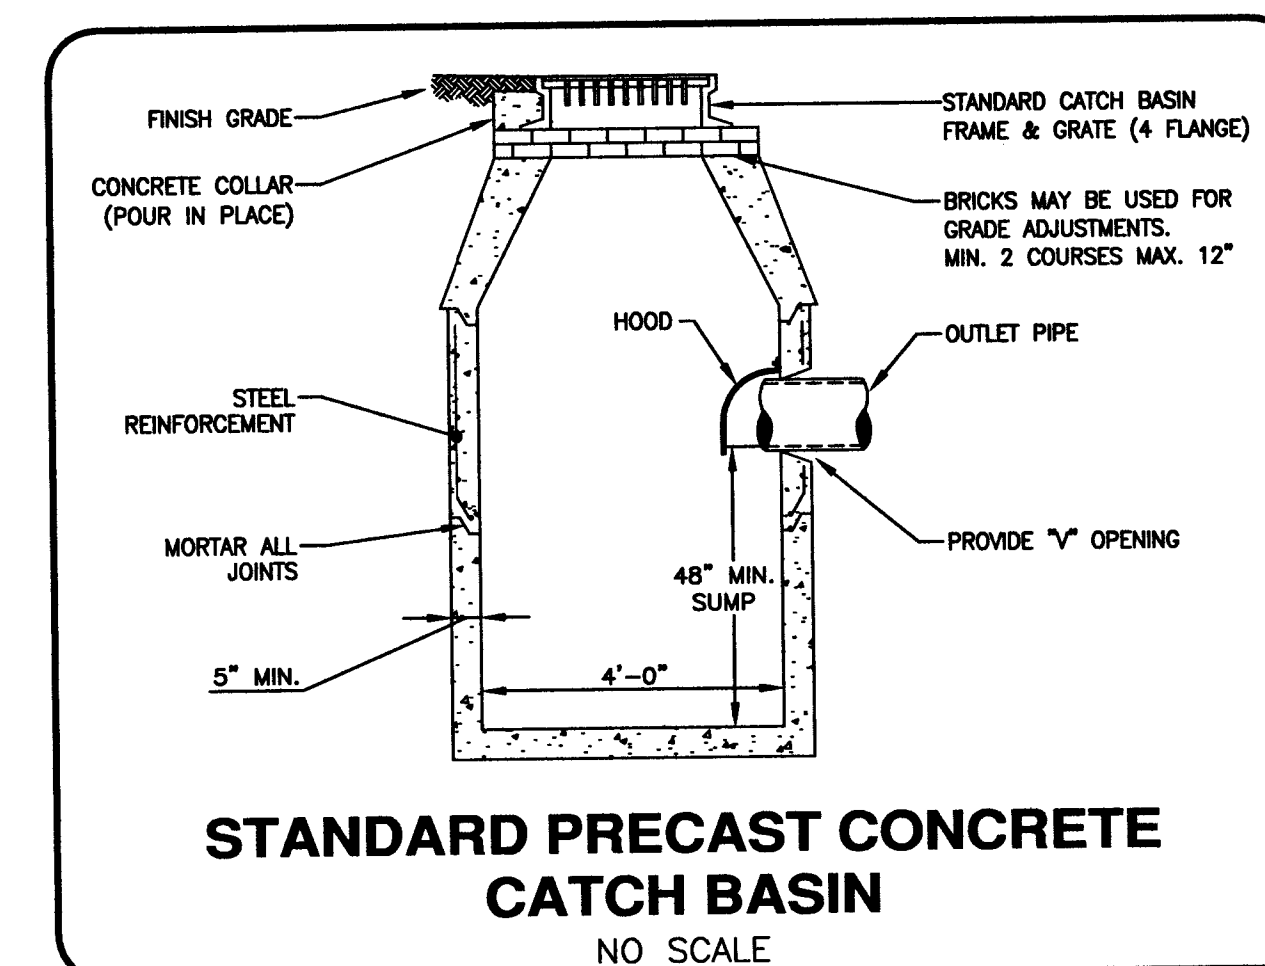
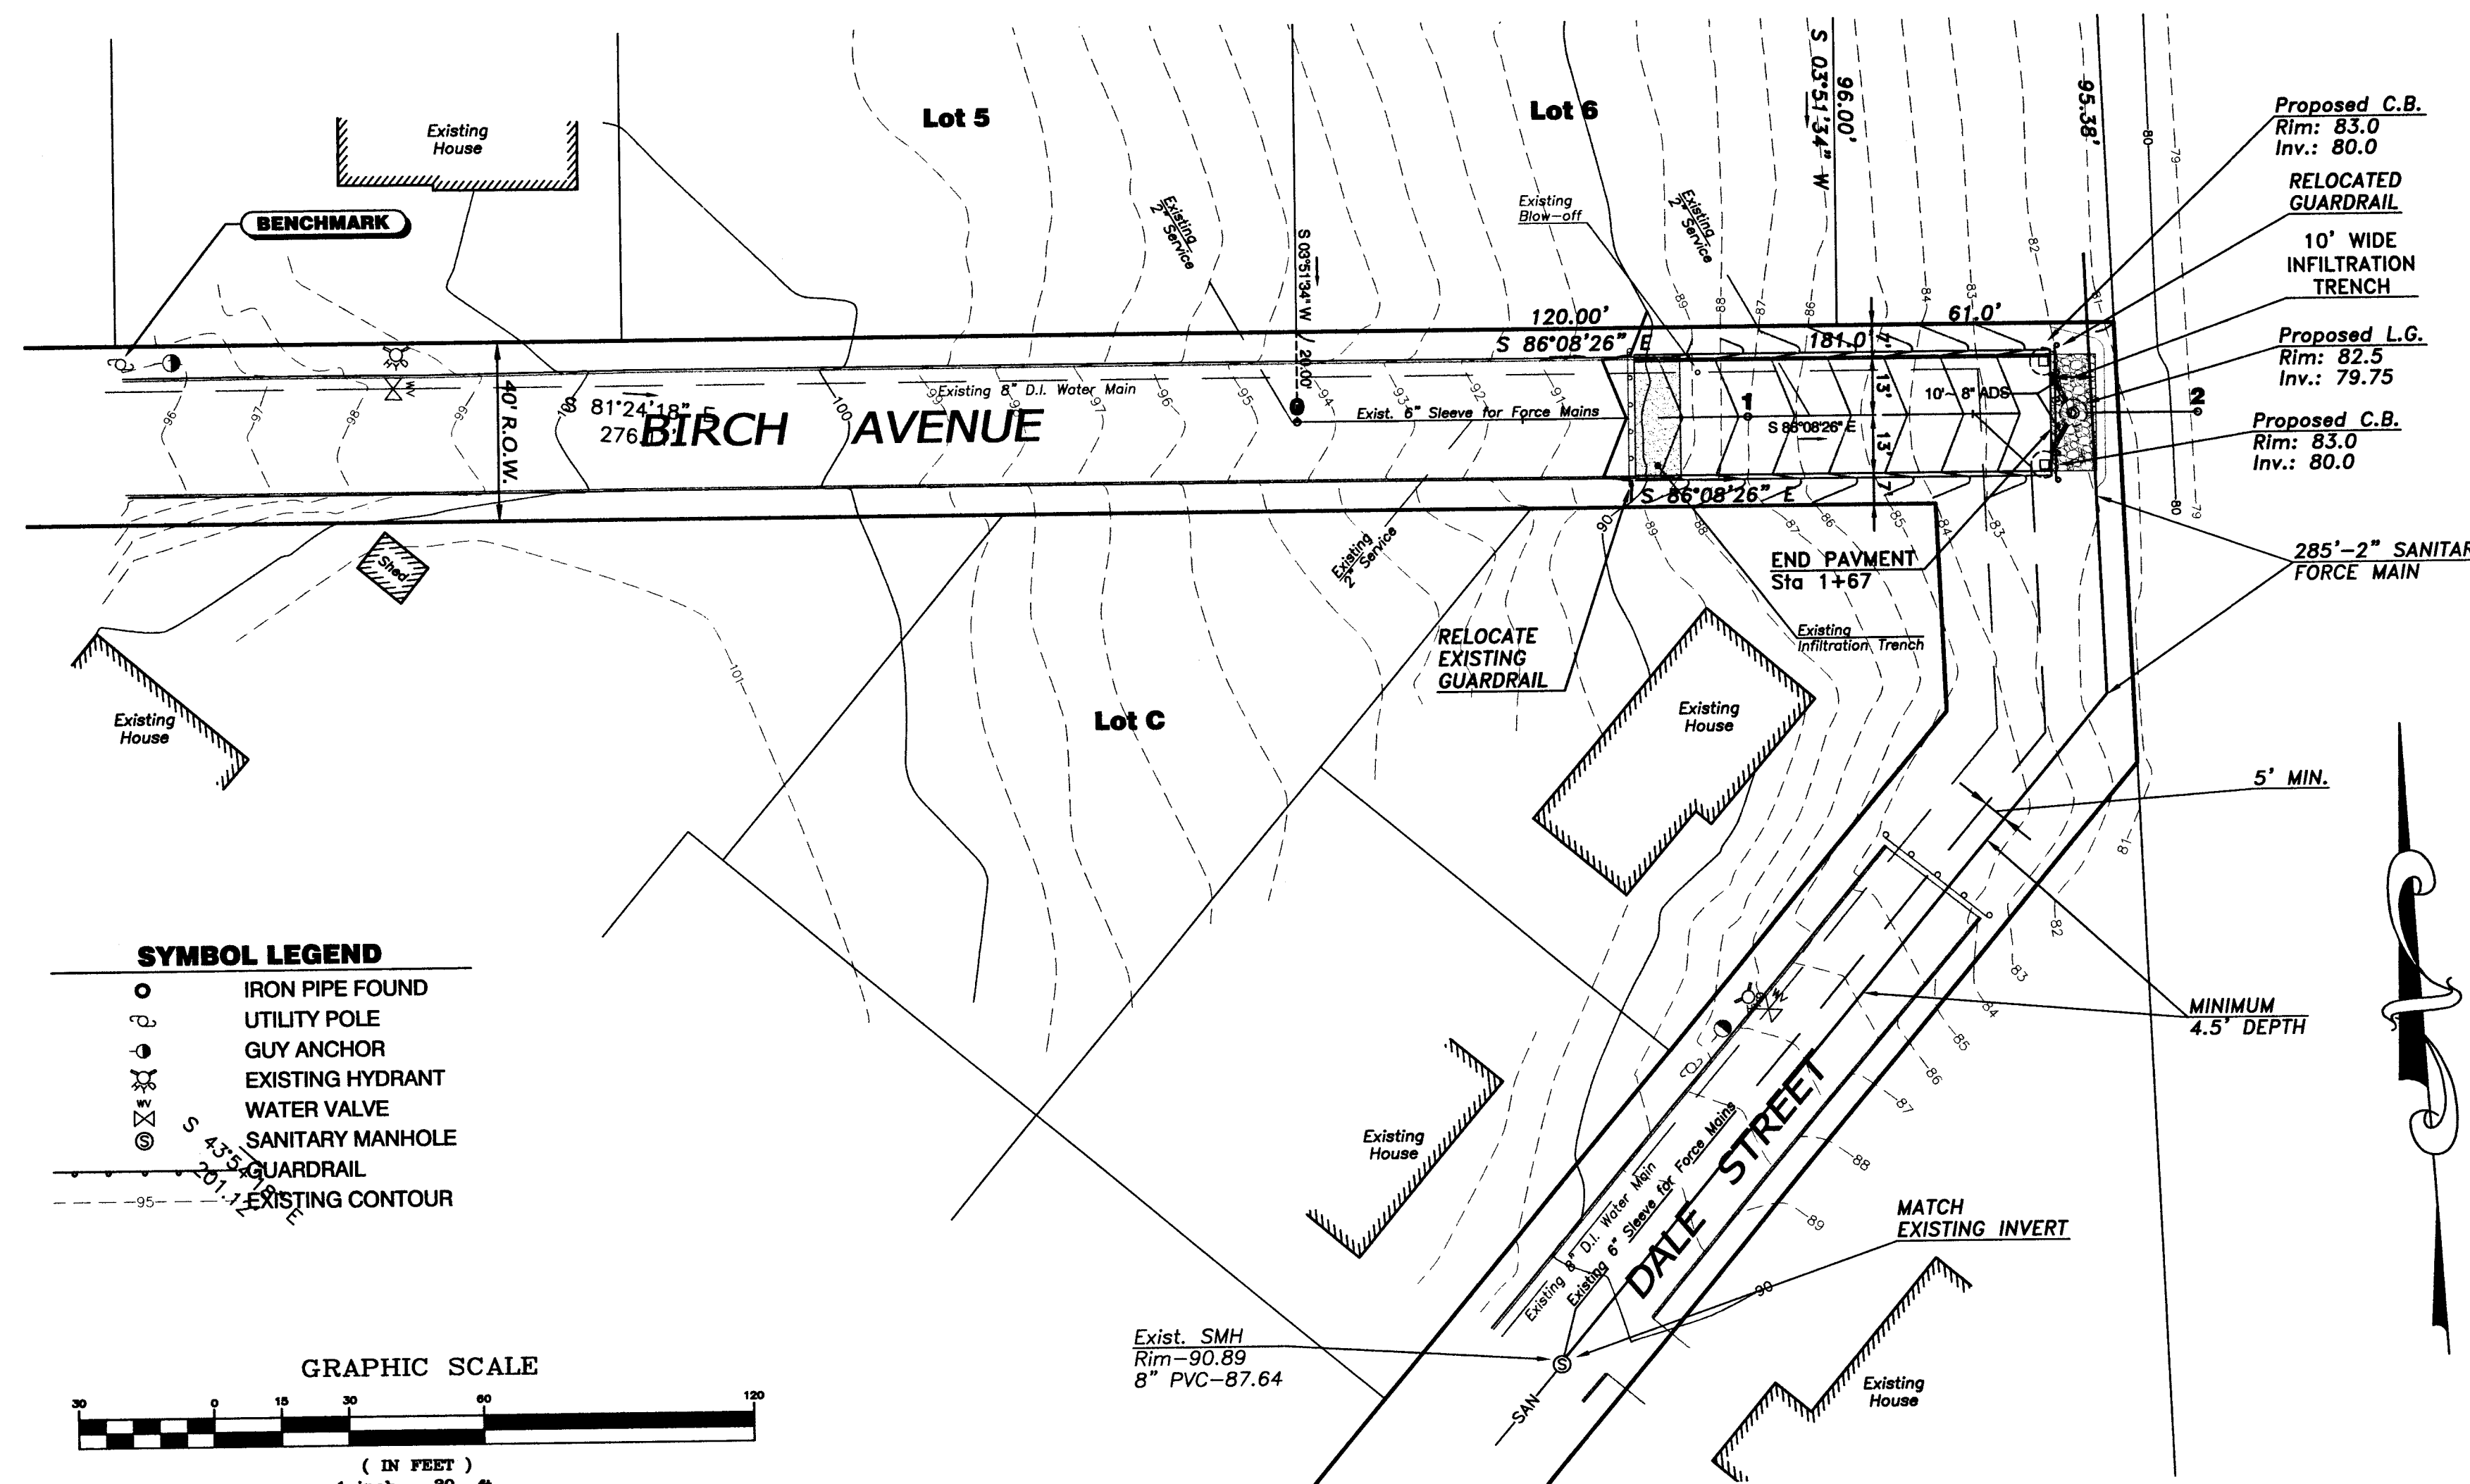
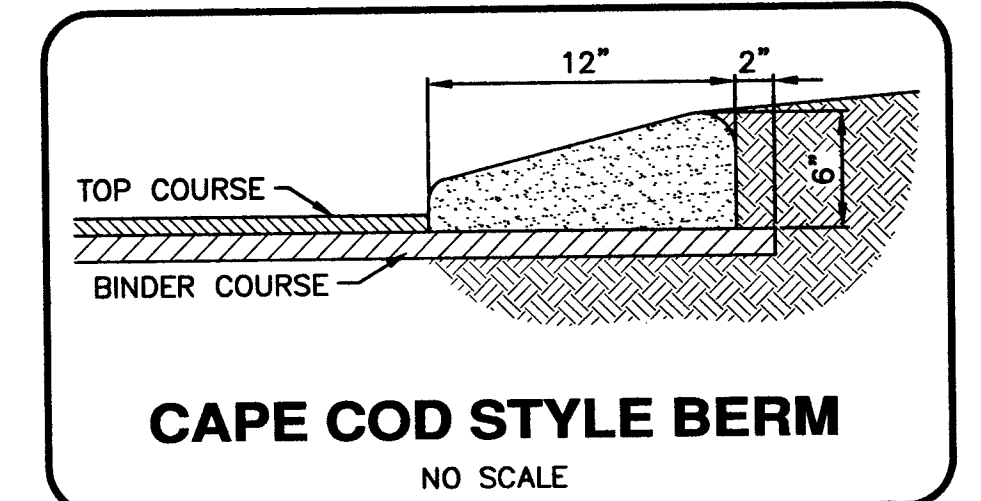
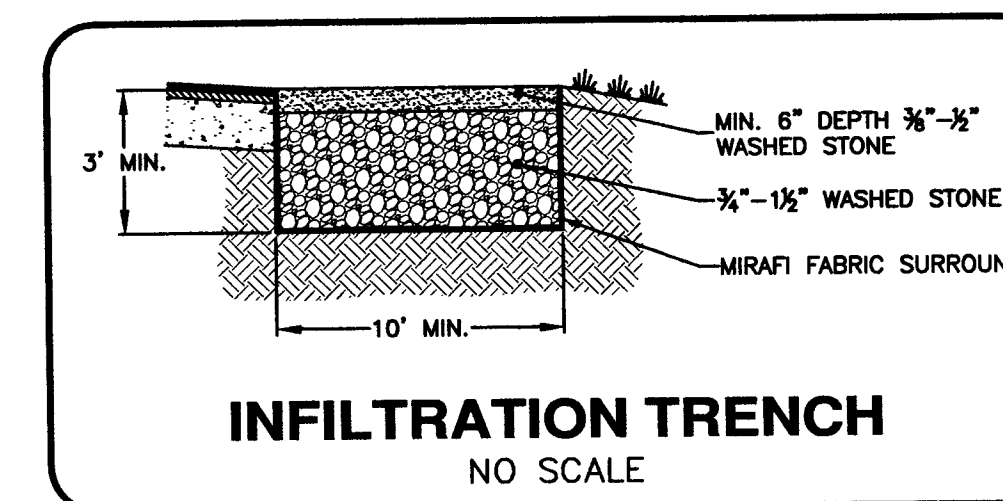
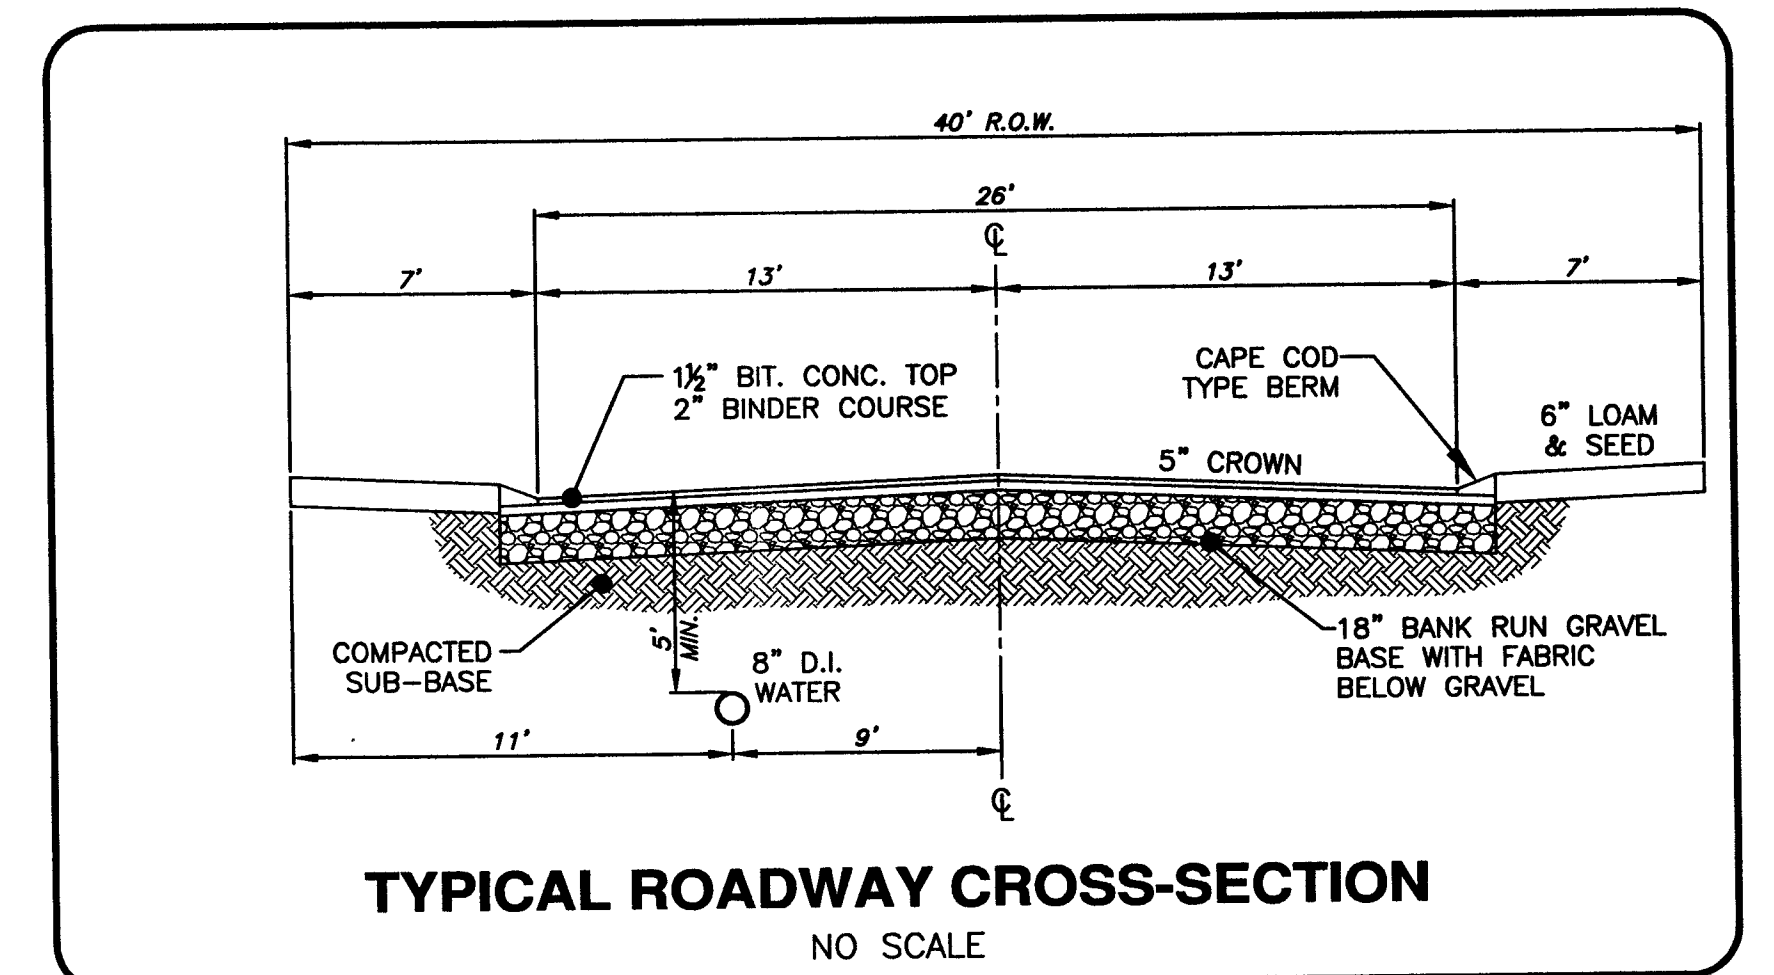
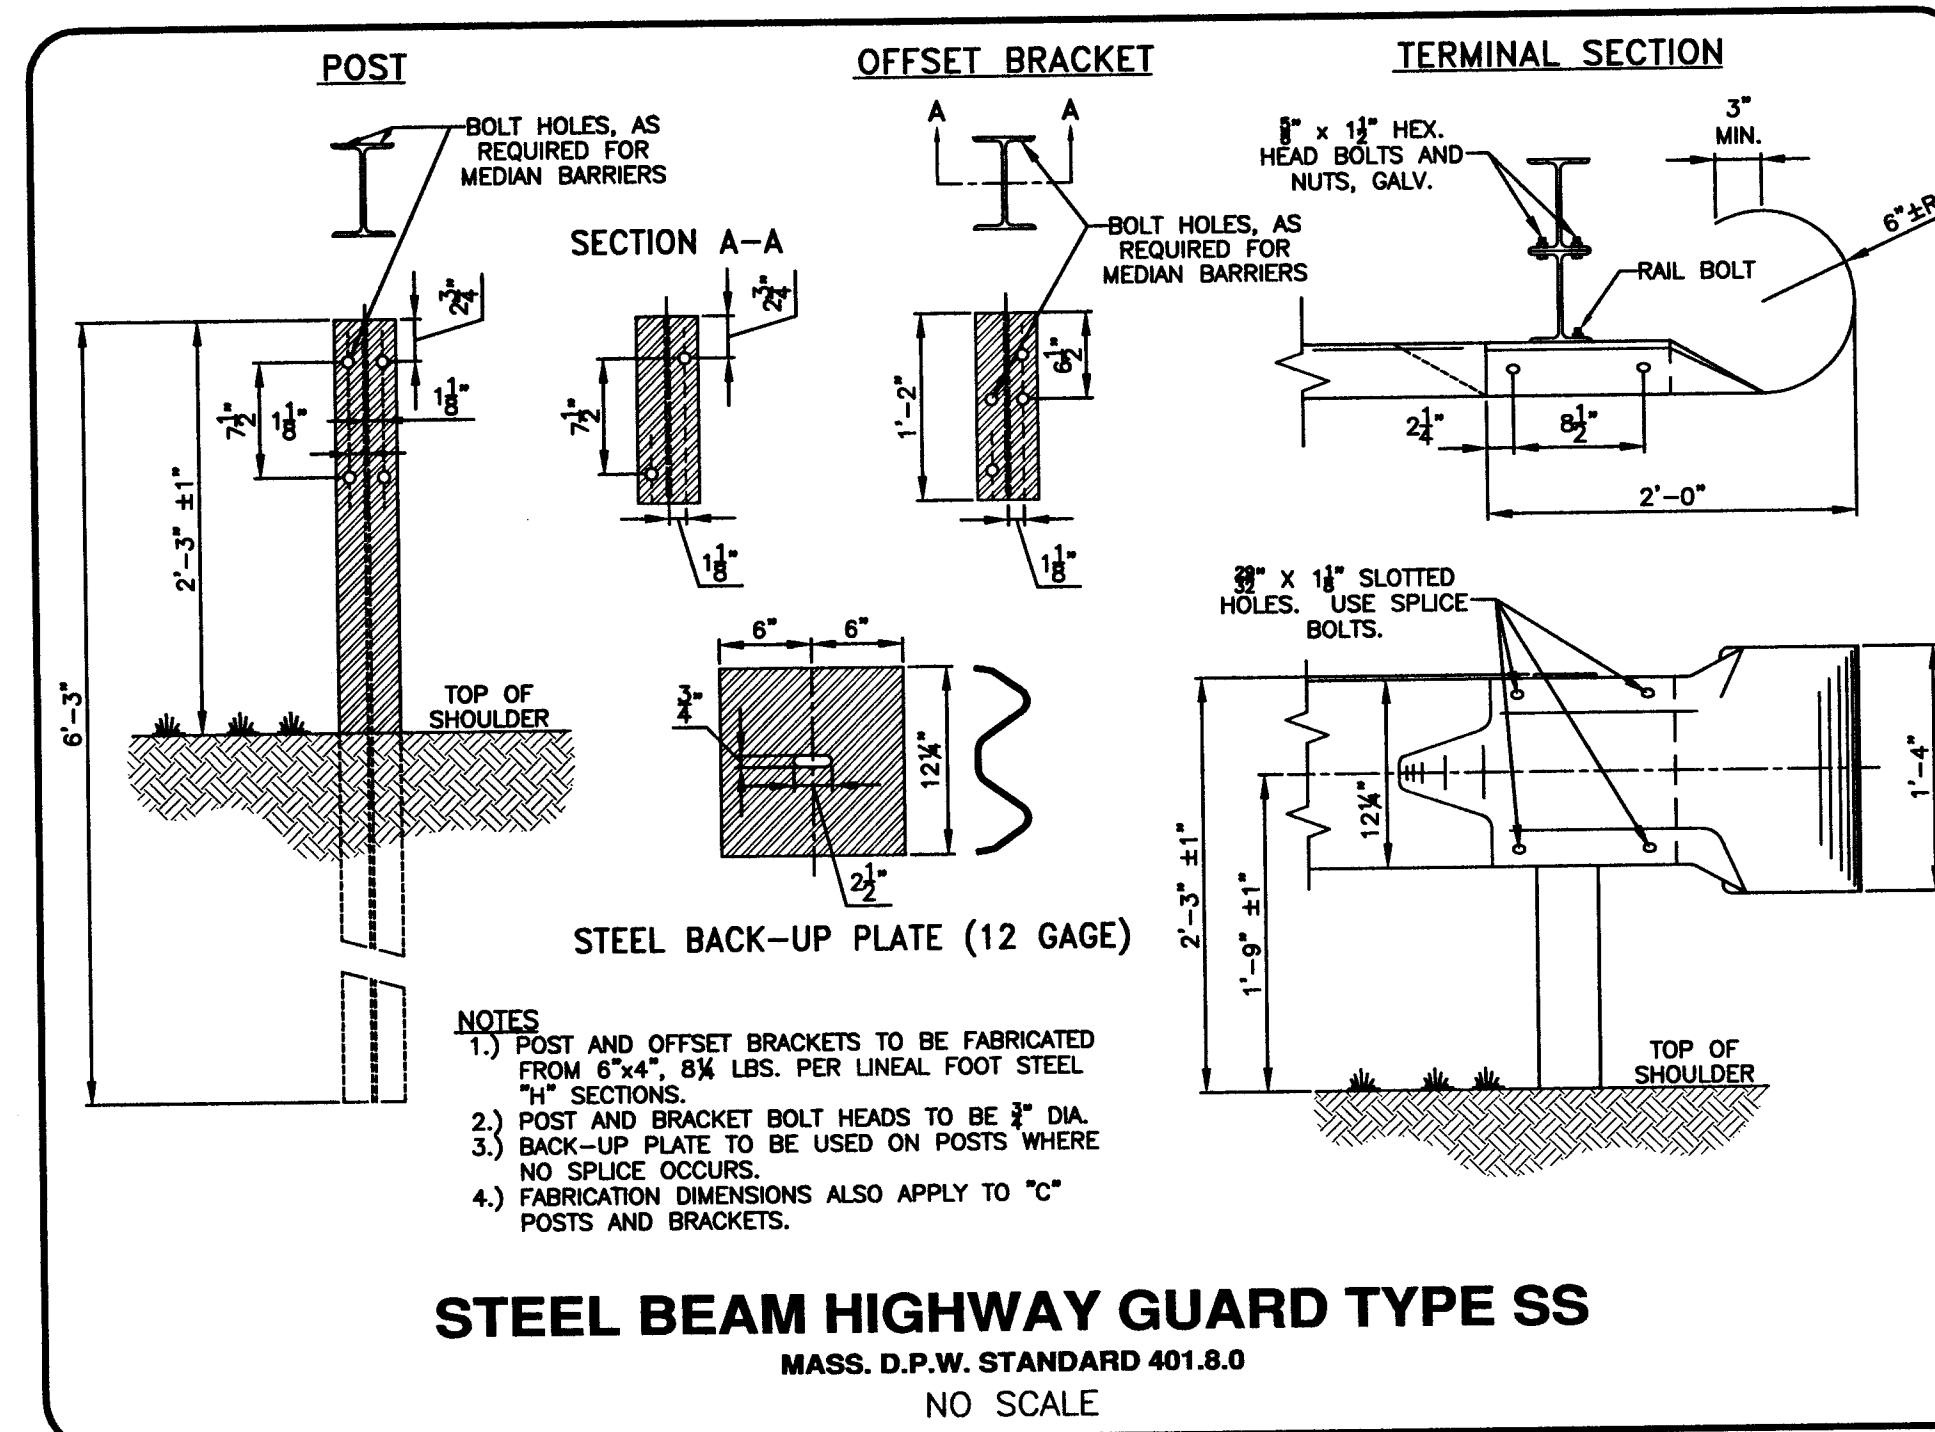


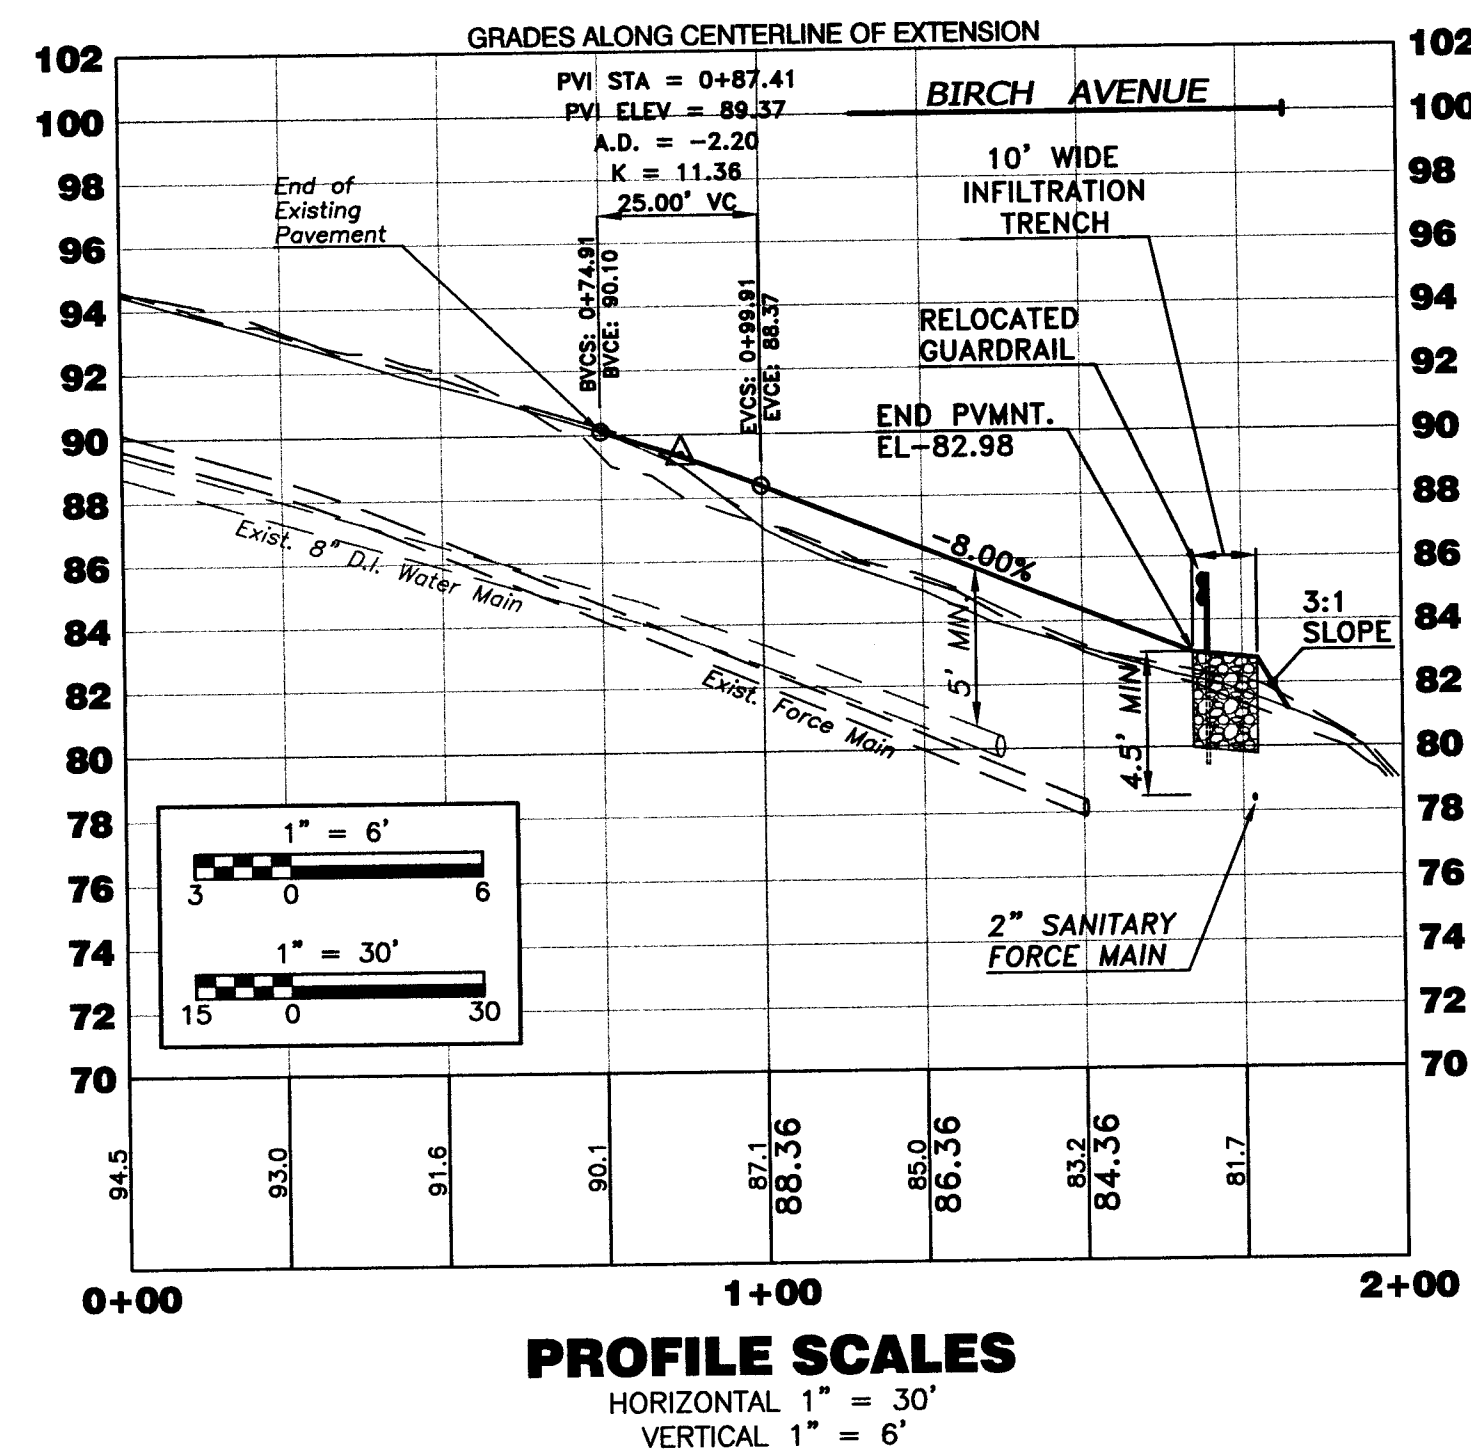

BENCH MARKS
- SPIKE IN UTILITY POLE LOCATED ON WESTERLY SIDE OF BIRCH AVENUE. ELEV-100.00 (ASSUMED)
- SPIKE IN UTILITY POLE LOCATED ON NORTHERLY SIDE OF BIRCH AVENUE. ELEV-96.46

ALL MATERIALS AND CONSTRUCTION METHODS TO COMPLY WITH THE STANDARDS OF THE BOARD OF PUBLIC WORKS OF EAST LONGMEADOW.

CONSTRUCTION NOTES


- 1.) ROADWAY PAVEMENT TO BE 26" WIDE, HAVING A 1-1/2" TOP COURSE AND 2" BINDER COURSE ON 18" BANK RUN COMPACTED GRAVEL.
- 2.) UNDERGROUND UTILITIES SHOWN HEREON ARE BASED UPON SURFACE FEATURES AS LOCATED BY SURVEY AND AVAILABLE RECORD DATA AND ARE APPROXIMATE. ACTUAL LOCATIONS SHOULD BE VERIFIED WITH THE APPROPRIATE UTILITY COMPANY AND/OR MUNICIPAL DEPARTMENT PRIOR TO CONSTRUCTION.
- 3.) ALL LAYOUT WORK REQUIRED SHALL BE PERFORMED BY A LICENSED SURVEYOR OR ENGINEER EMPLOYED BY THE CONTRACTOR.
- 4.) CONTRACTOR TO NOTIFY DIG SAFE A MINIMUM OF 72 HOURS PRIOR TO START OF CONSTRUCTION ACCORDING TO MA GENERAL LAWS.
- 5.) APPROVED PLANS TO BE ON-SITE AT ALL TIMES.
- 6.) SAWCUT THE LIMITS OF EXISTING BITUMINOUS CONCRETE PAVEMENT TO BE REMOVED.
- 7.) CHANGES TO THIS PLAN MAY OCCUR AS UNFORESEEN CONDITIONS ARISE. ALL CHANGES TO BE APPROVED BY DESIGN ENGINEER OR FIELD INSPECTOR.
- 8.) CONTRACTOR SHALL BE RESPONSIBLE FOR THE MAINTENANCE AND SAFETY OF OF TRAFFIC ON THE PUBLIC AND PRIVATE WAYS AFFECTED BY THE CONSTRUCTION OF THIS PROJECT.
- 9.) CONTRACTOR SHALL PROTECT ALL SLOPES, VEGETATION, PAVING, WALKS AND IMPROVEMENTS OUTSIDE THE AREAS TO BE AFFECTED BY THE CONSTRUCTION OF THIS PROJECT.
- 10.) AN "AS-BUILT" PLAN IS TO BE FURNISHED TO THE EAST LONGMEADOW PUBLIC WORKS DEPARTMENT BY THE CONTRACTOR.

ECOTEC ENVIRONMENTAL ASSOCIATES, INC.

CIVIL ENGINEERING • LAND SURVEYS

180 Denslow Road • P.O. Box 188 • East Longmeadow, MA 01028
P. 413-525-6703 F. 413-525-3582 E. ecotec@inetmail.att.net

SCALES	
HORIZONTAL: 1" = 30'	VERTICAL: 1" = 6'
DESIGN BY: J.T.	DATE: May 2006
DRAWN BY: J.T. & J.M.	PROJECT NO.: 06-034
CHECKED BY: G.W.	SURVEY BOOK:

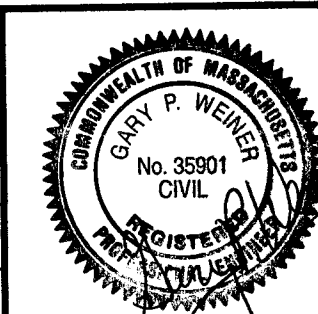

REVISIONS
June 22, 2006 ~ Drainage

ROADWAY EXTENSION

Birch Avenue
East Longmeadow, MA
for
Marco Scibelli

SHEET No.
1 of 1