


- NOTES:
- WATER FITTINGS TO BE MECHANICALLY RESTRAINED
 - ONLY CATCH BASINS AND GALLEY WITHIN RIGHT OF WAY WILL BE MAINTAINED BY THE TOWN. OWNER RESPONSIBLE FOR DRAINAGE MAINTENANCE ON PRIVATE PROPERTY.

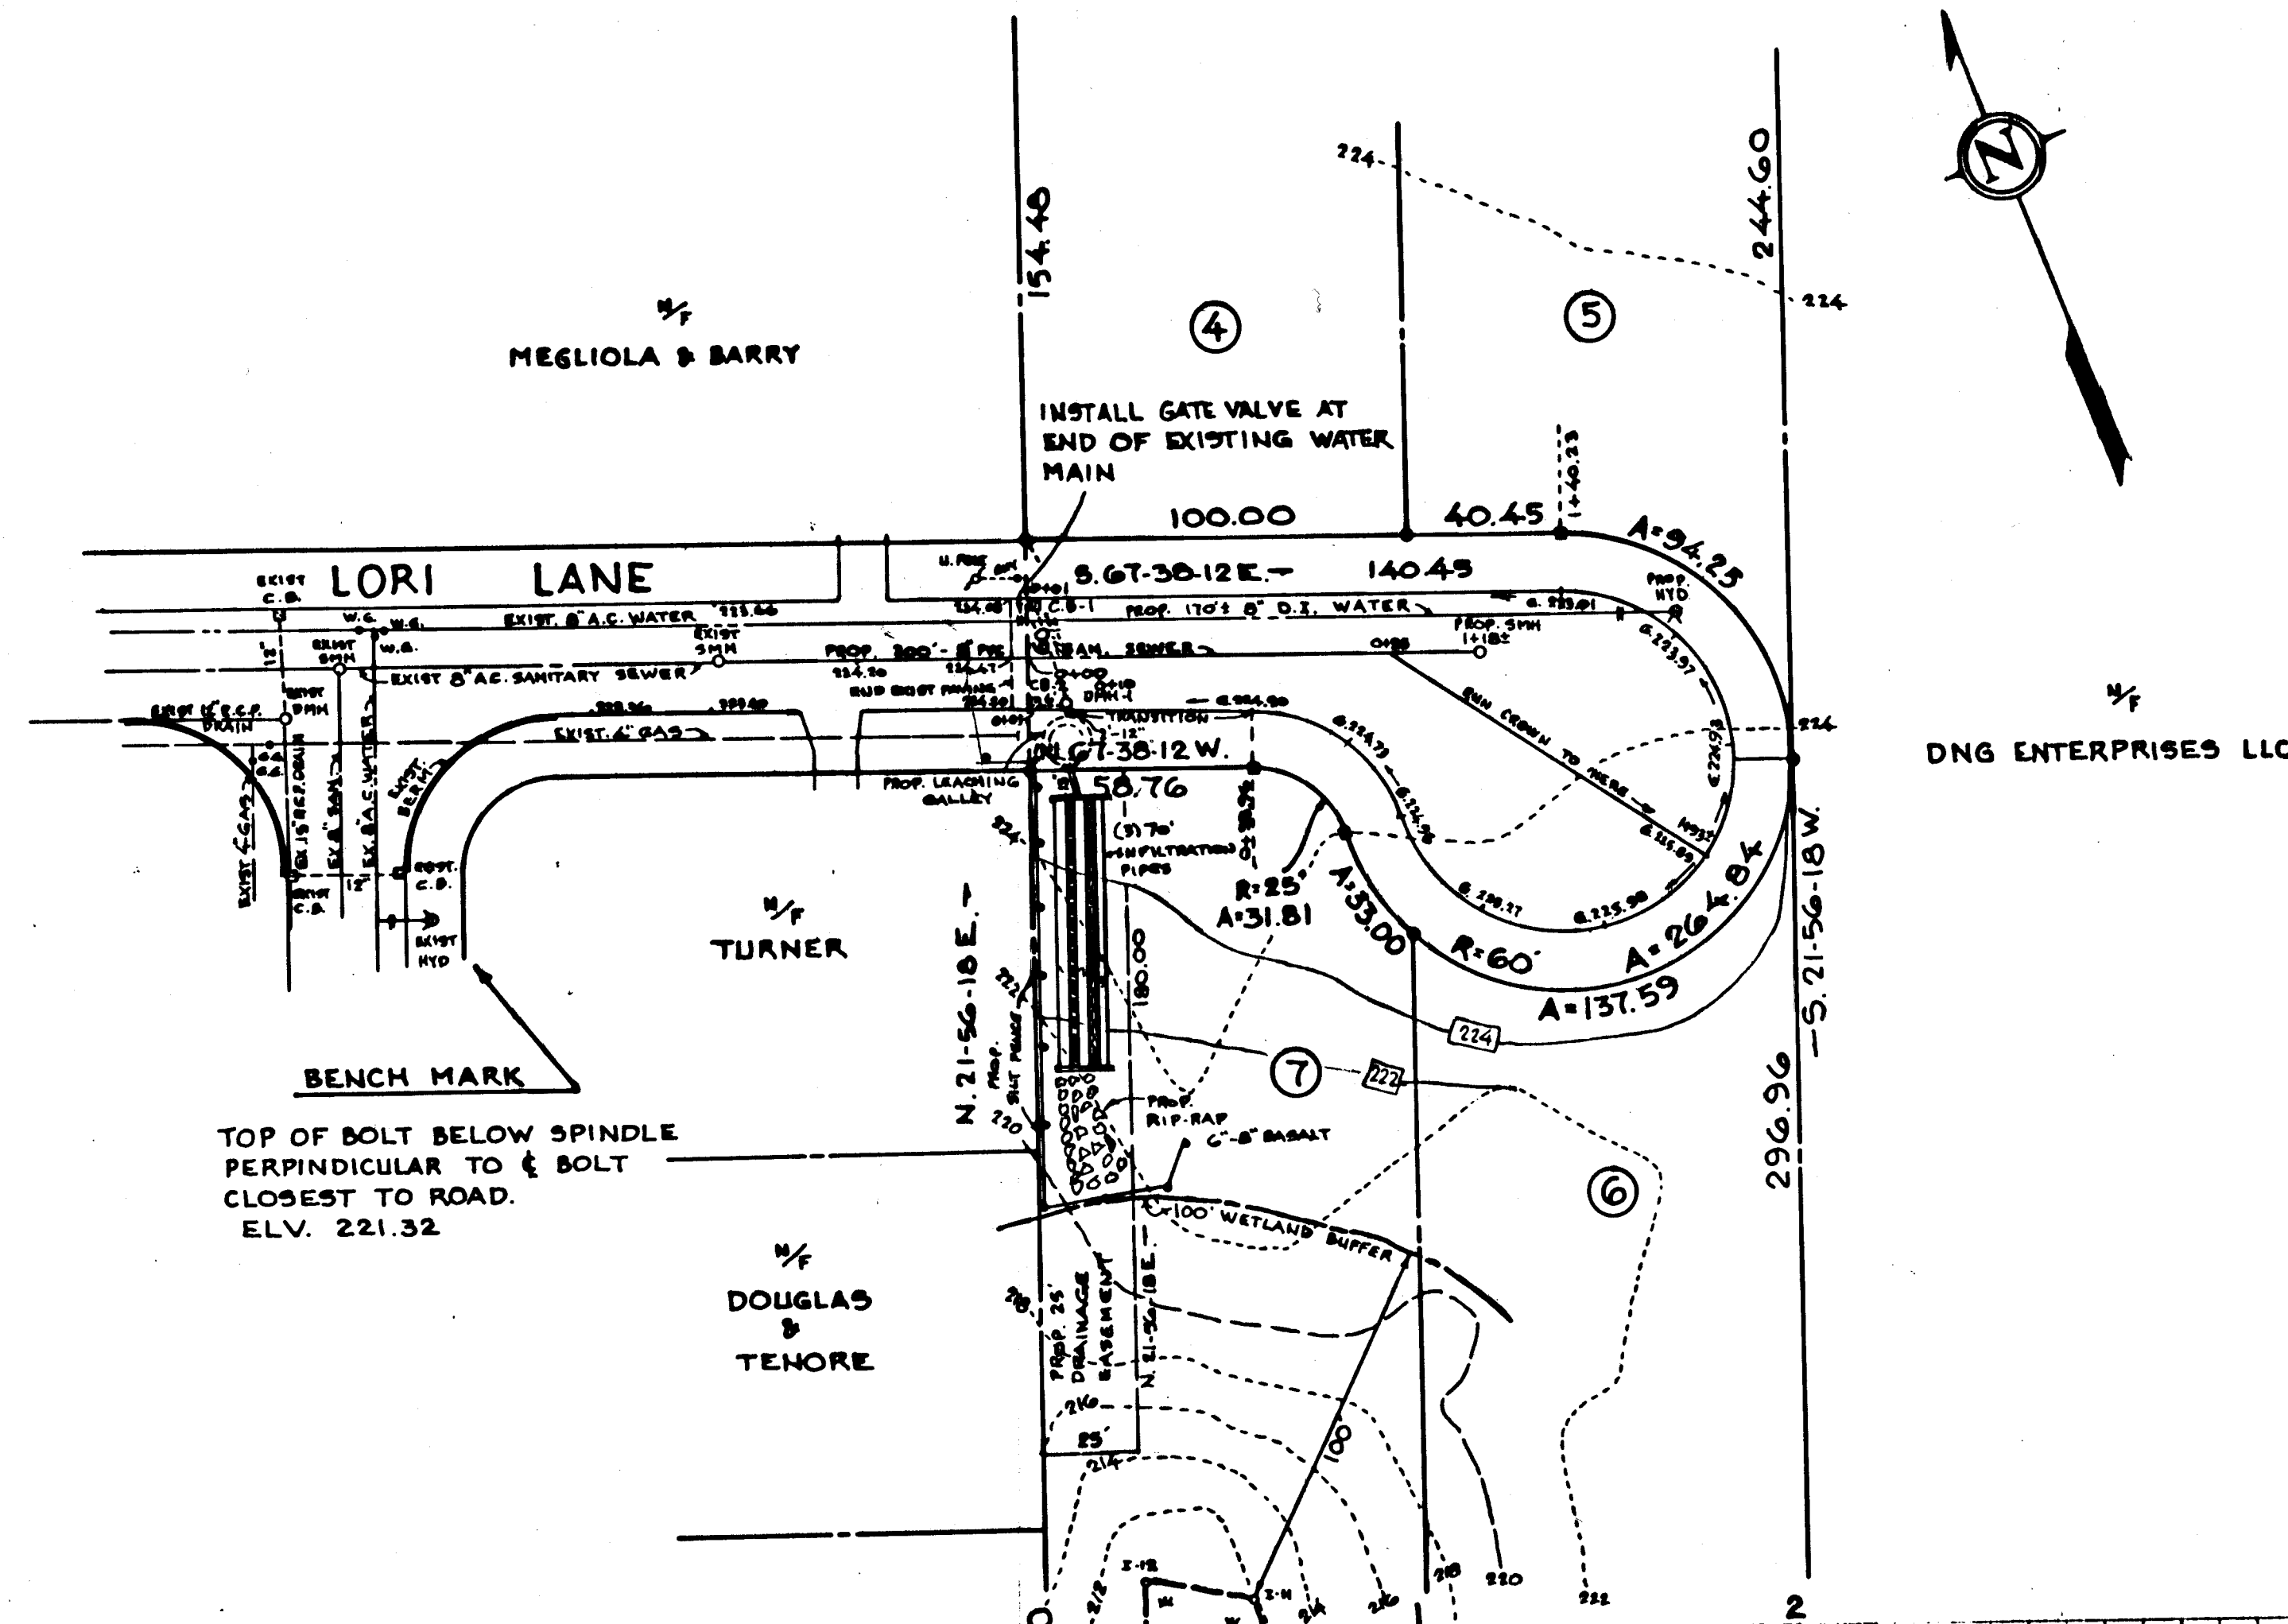

CB-1 RIM = 224.08 STA. 0+01
12" INV OUT = 219.00


CB-2 RIM = 224.08 STA. 0+01
12" INV OUT = 219.00

DMH-1 RIM = 224.15 STA. 0+10
12" INV IN = 218.90
12" INV OUT = 218.80
4' SUMP = 214.80


LEACHING GALLEY STA. 0+10
12" INV IN = 218.60
12" INV OUT = 218.50

DNG ENTERPRISES LLC

PLAN VIEW
N.T.S.

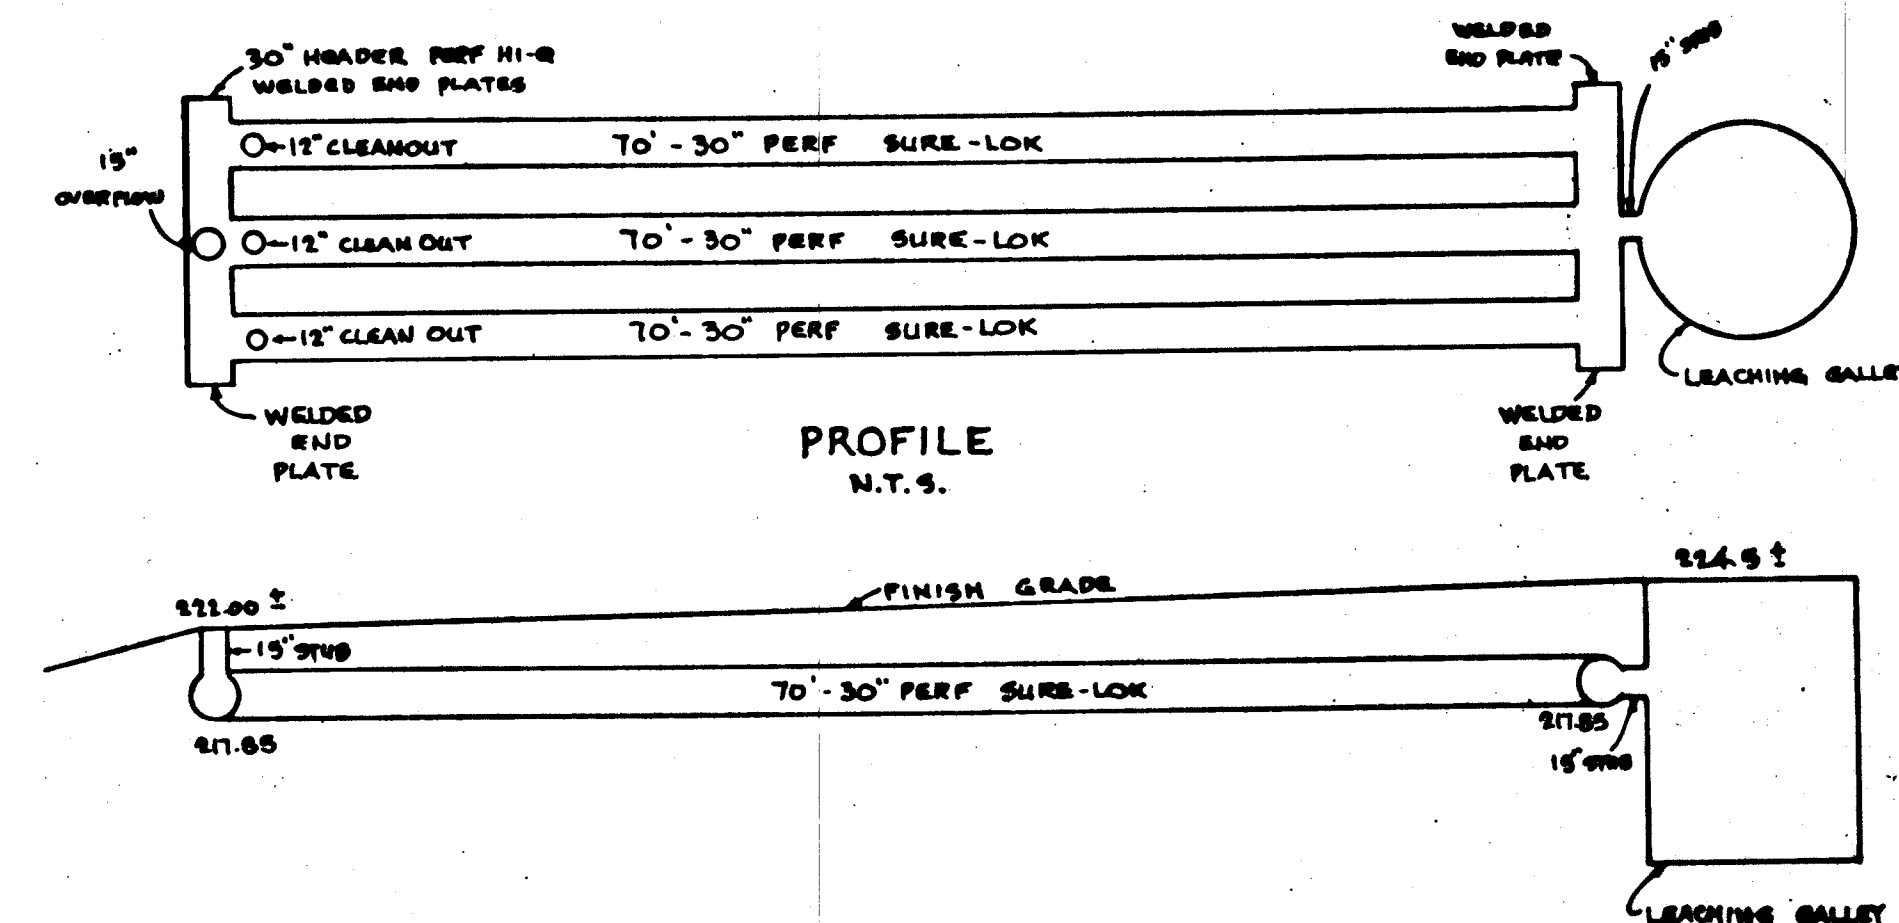

PROFILE
N.T.S.

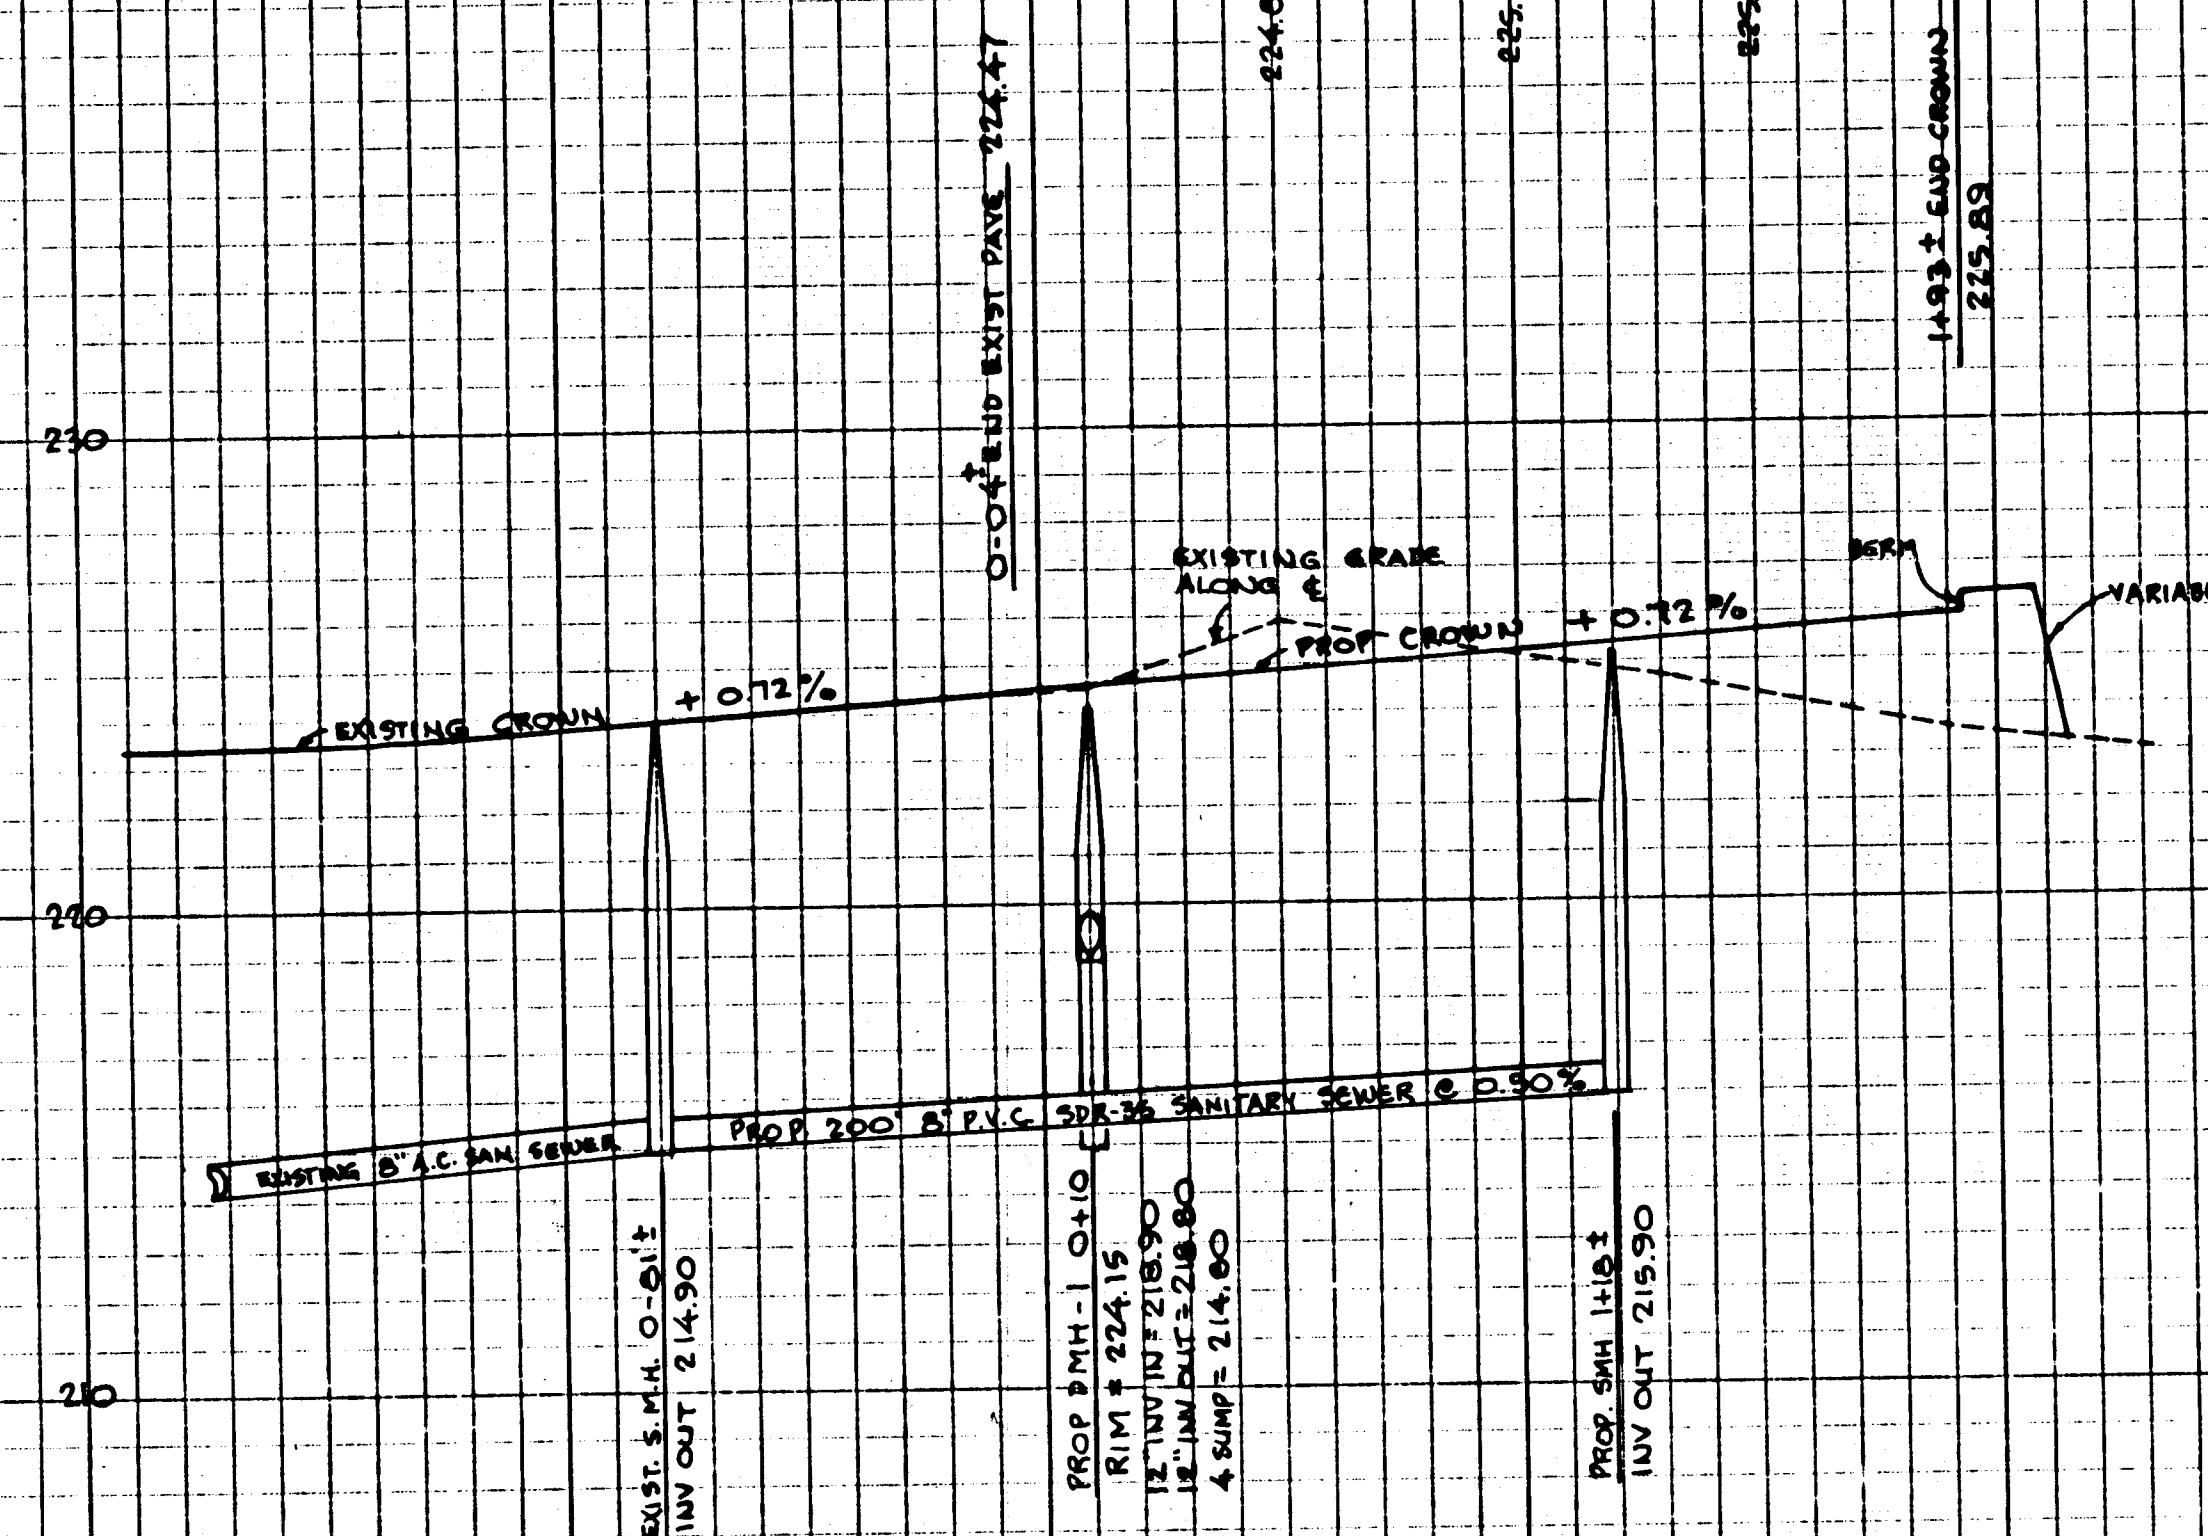

PLAN & PROFILE
EXTENSION OF
LORI LANE
EAST LONGMEADOW, MA.
OWNED BY

JOHN & MARYANNE HASLEY

SURVEYOR: SMITH ASSOCIATES SURVEYORS, INC.
ENGINEER: ANDREW BANAS
WETLANDS: PIONEER ENVIRONMENTAL, INC.
DRAWN BY: R. CASSELLIN

REV. 12-08-05 REV. 1-12-06
SCALE: HOR 1" = 40'
FT/IN VERT 1" = 4' DATE: AUG. 2005

SMITH ASSOCIATES
SURVEYORS, INC.

165 SHAKER RD., EAST LONGMEADOW, MASS. 01028

APPROVED BY THE EAST LONGMEADOW PLANNING BOARD
DATE: 4/25/06
Chairman

SHEET 2 OF 3