

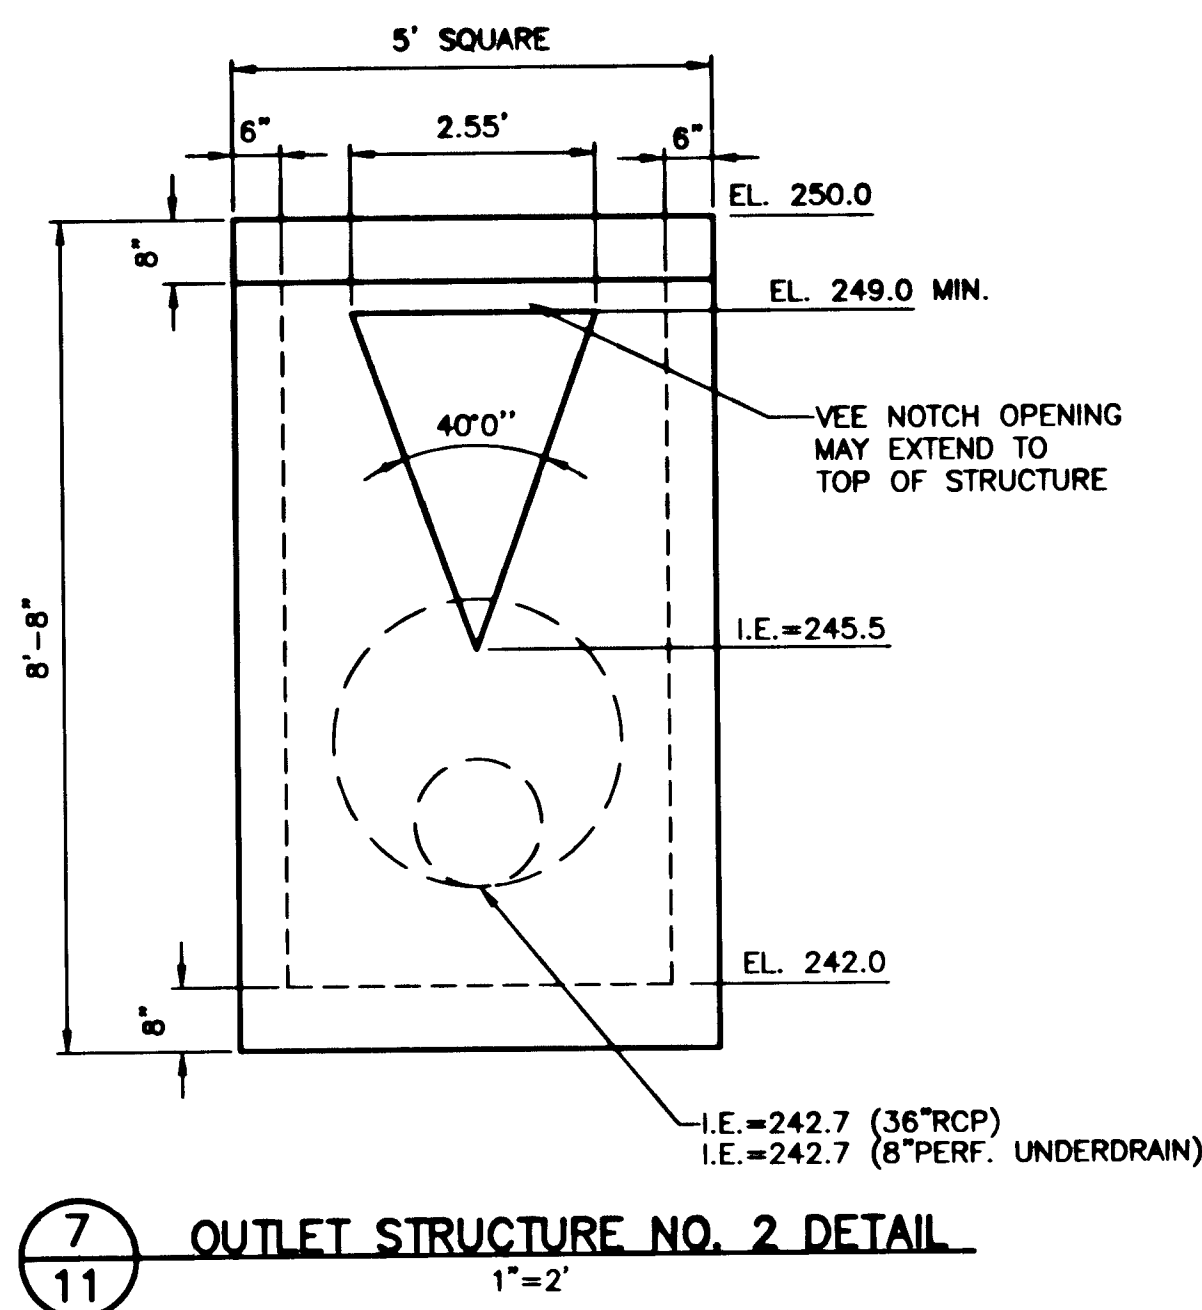
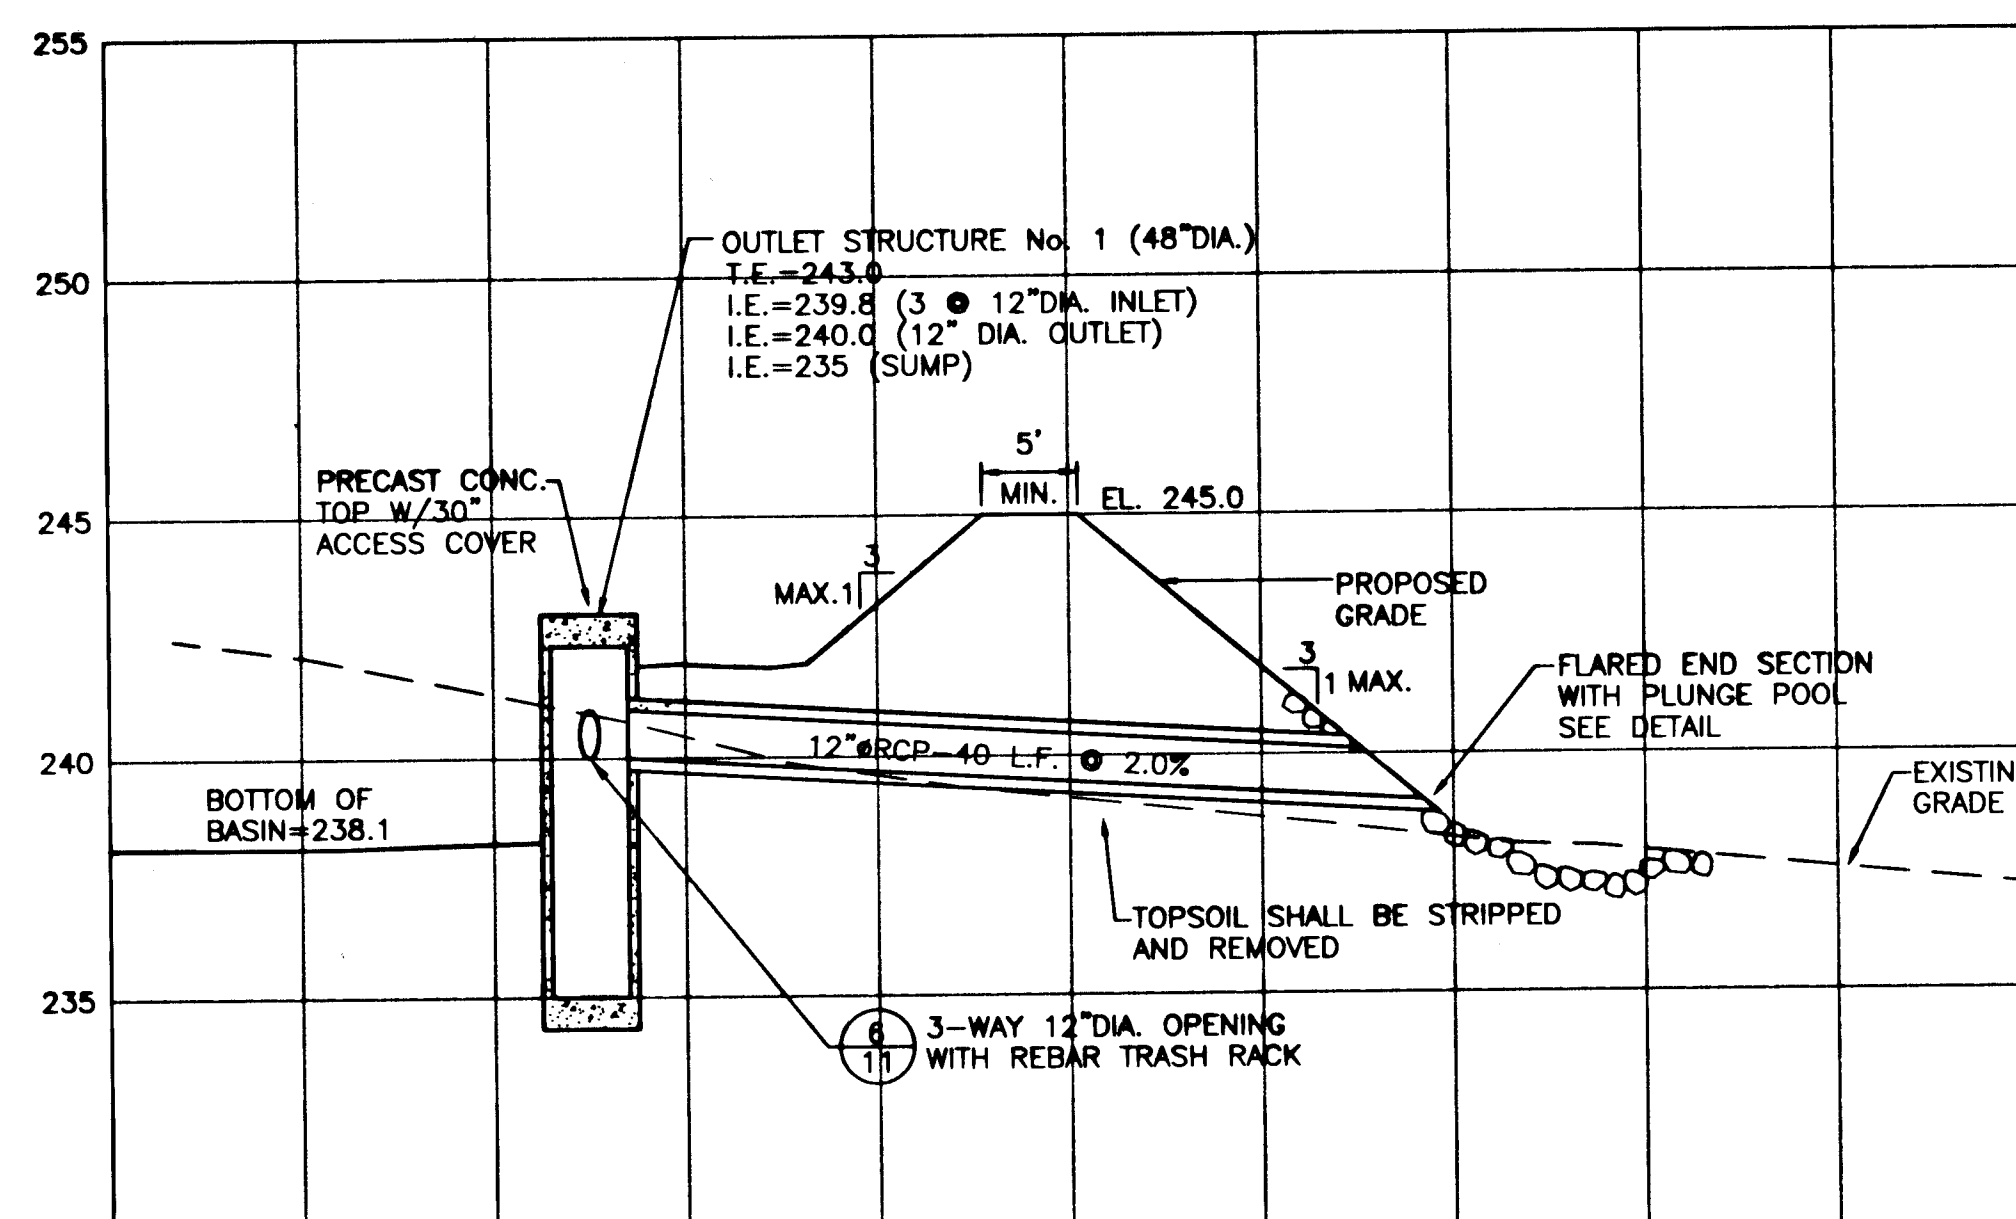
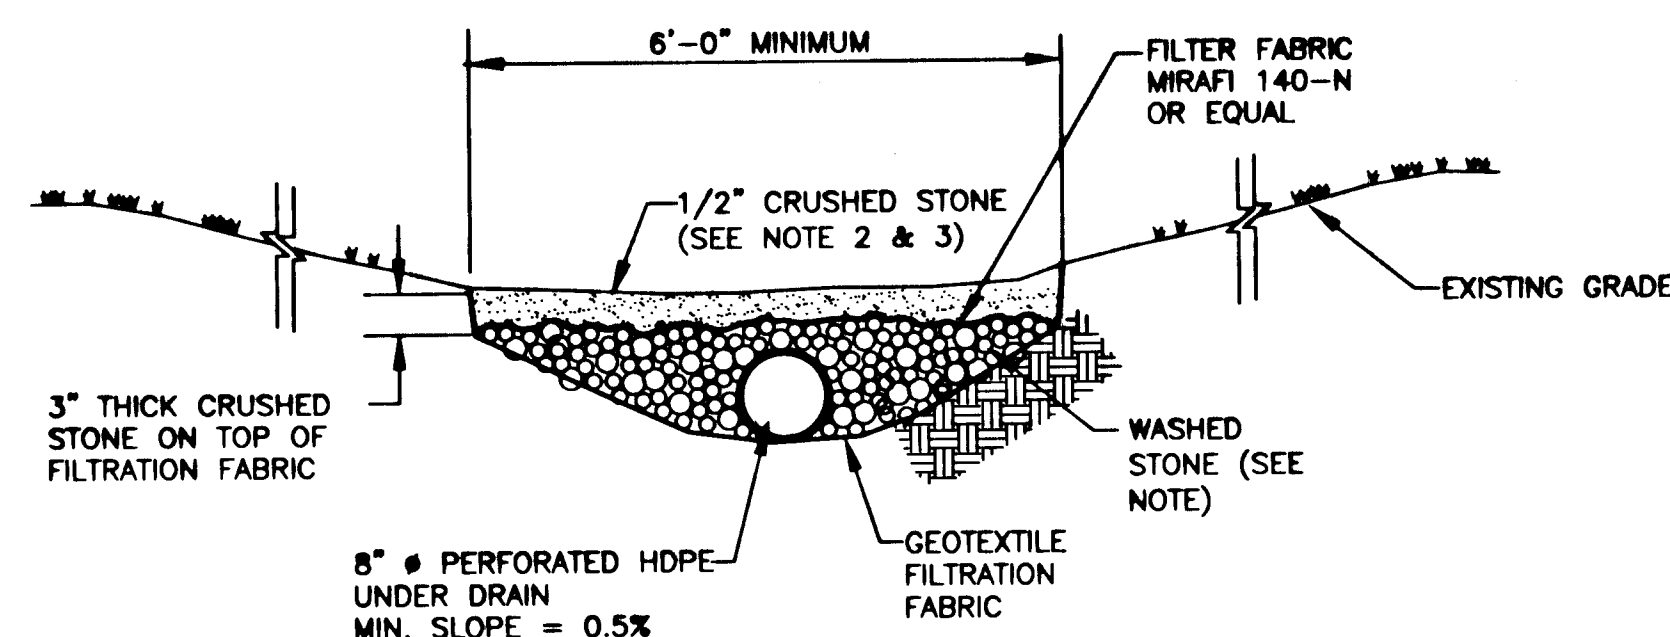
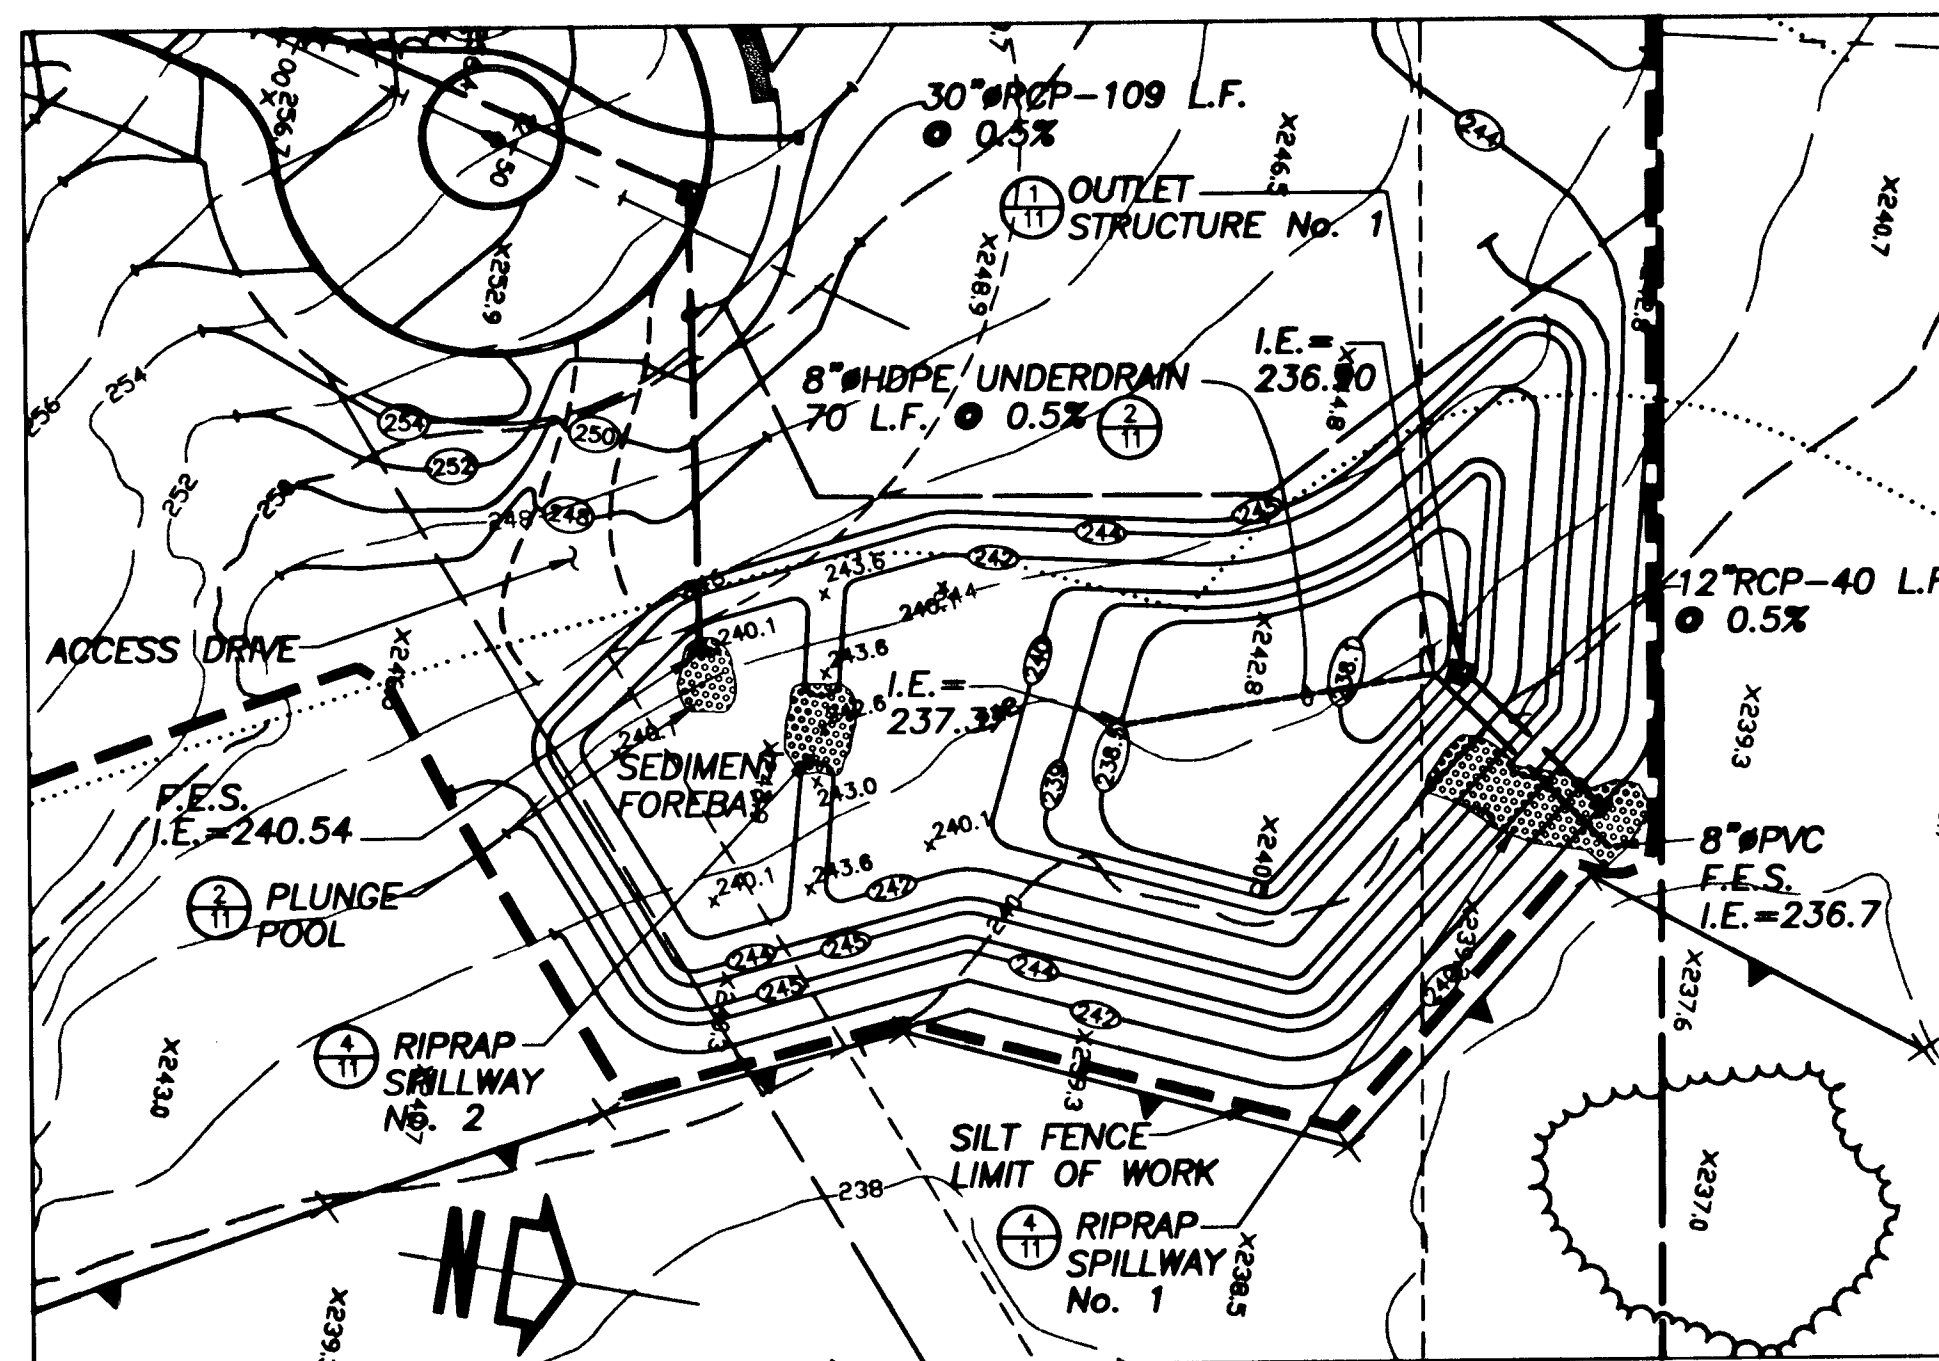
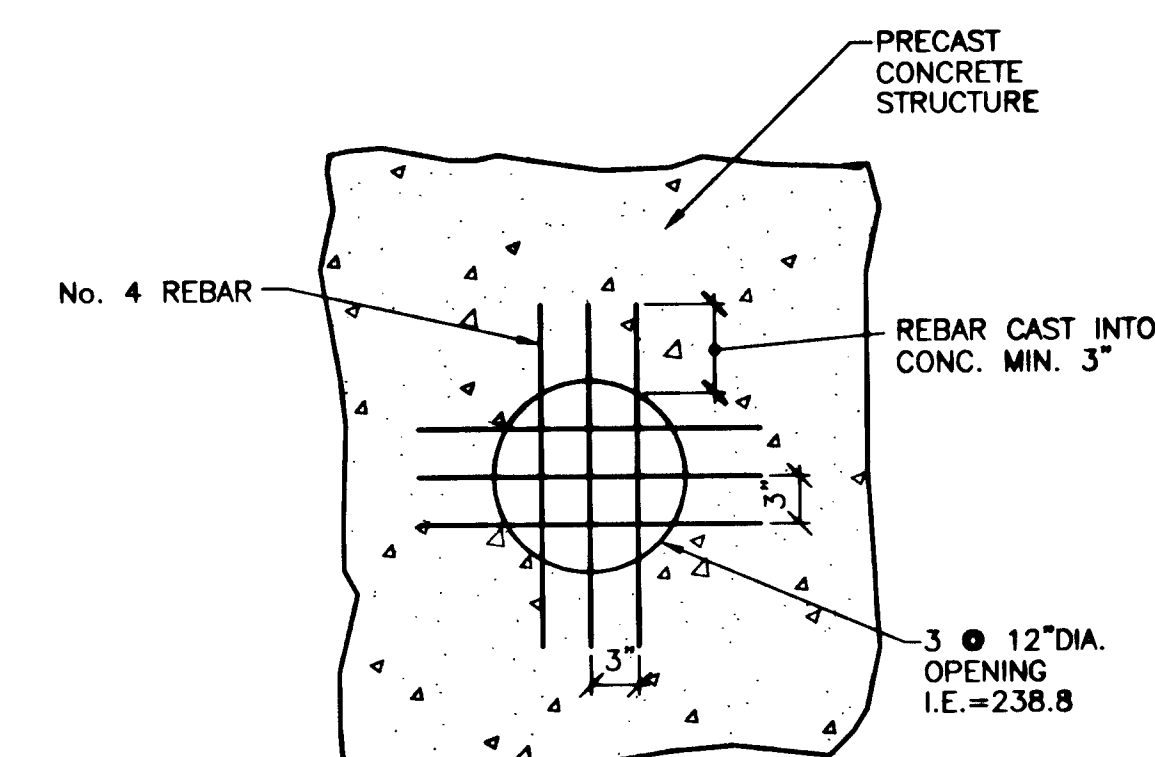
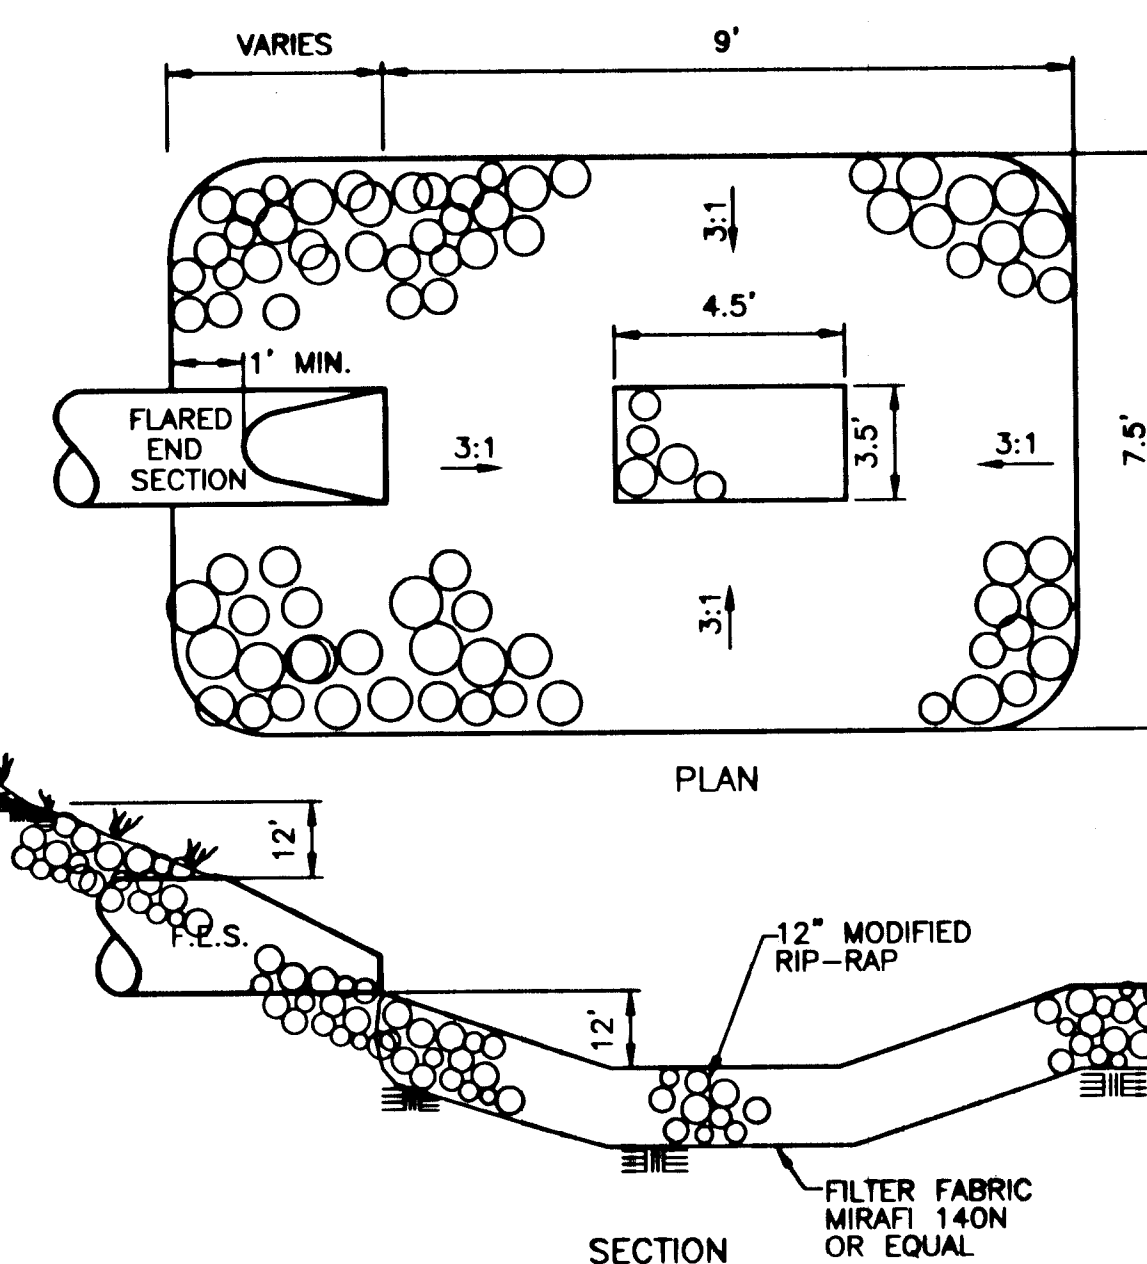
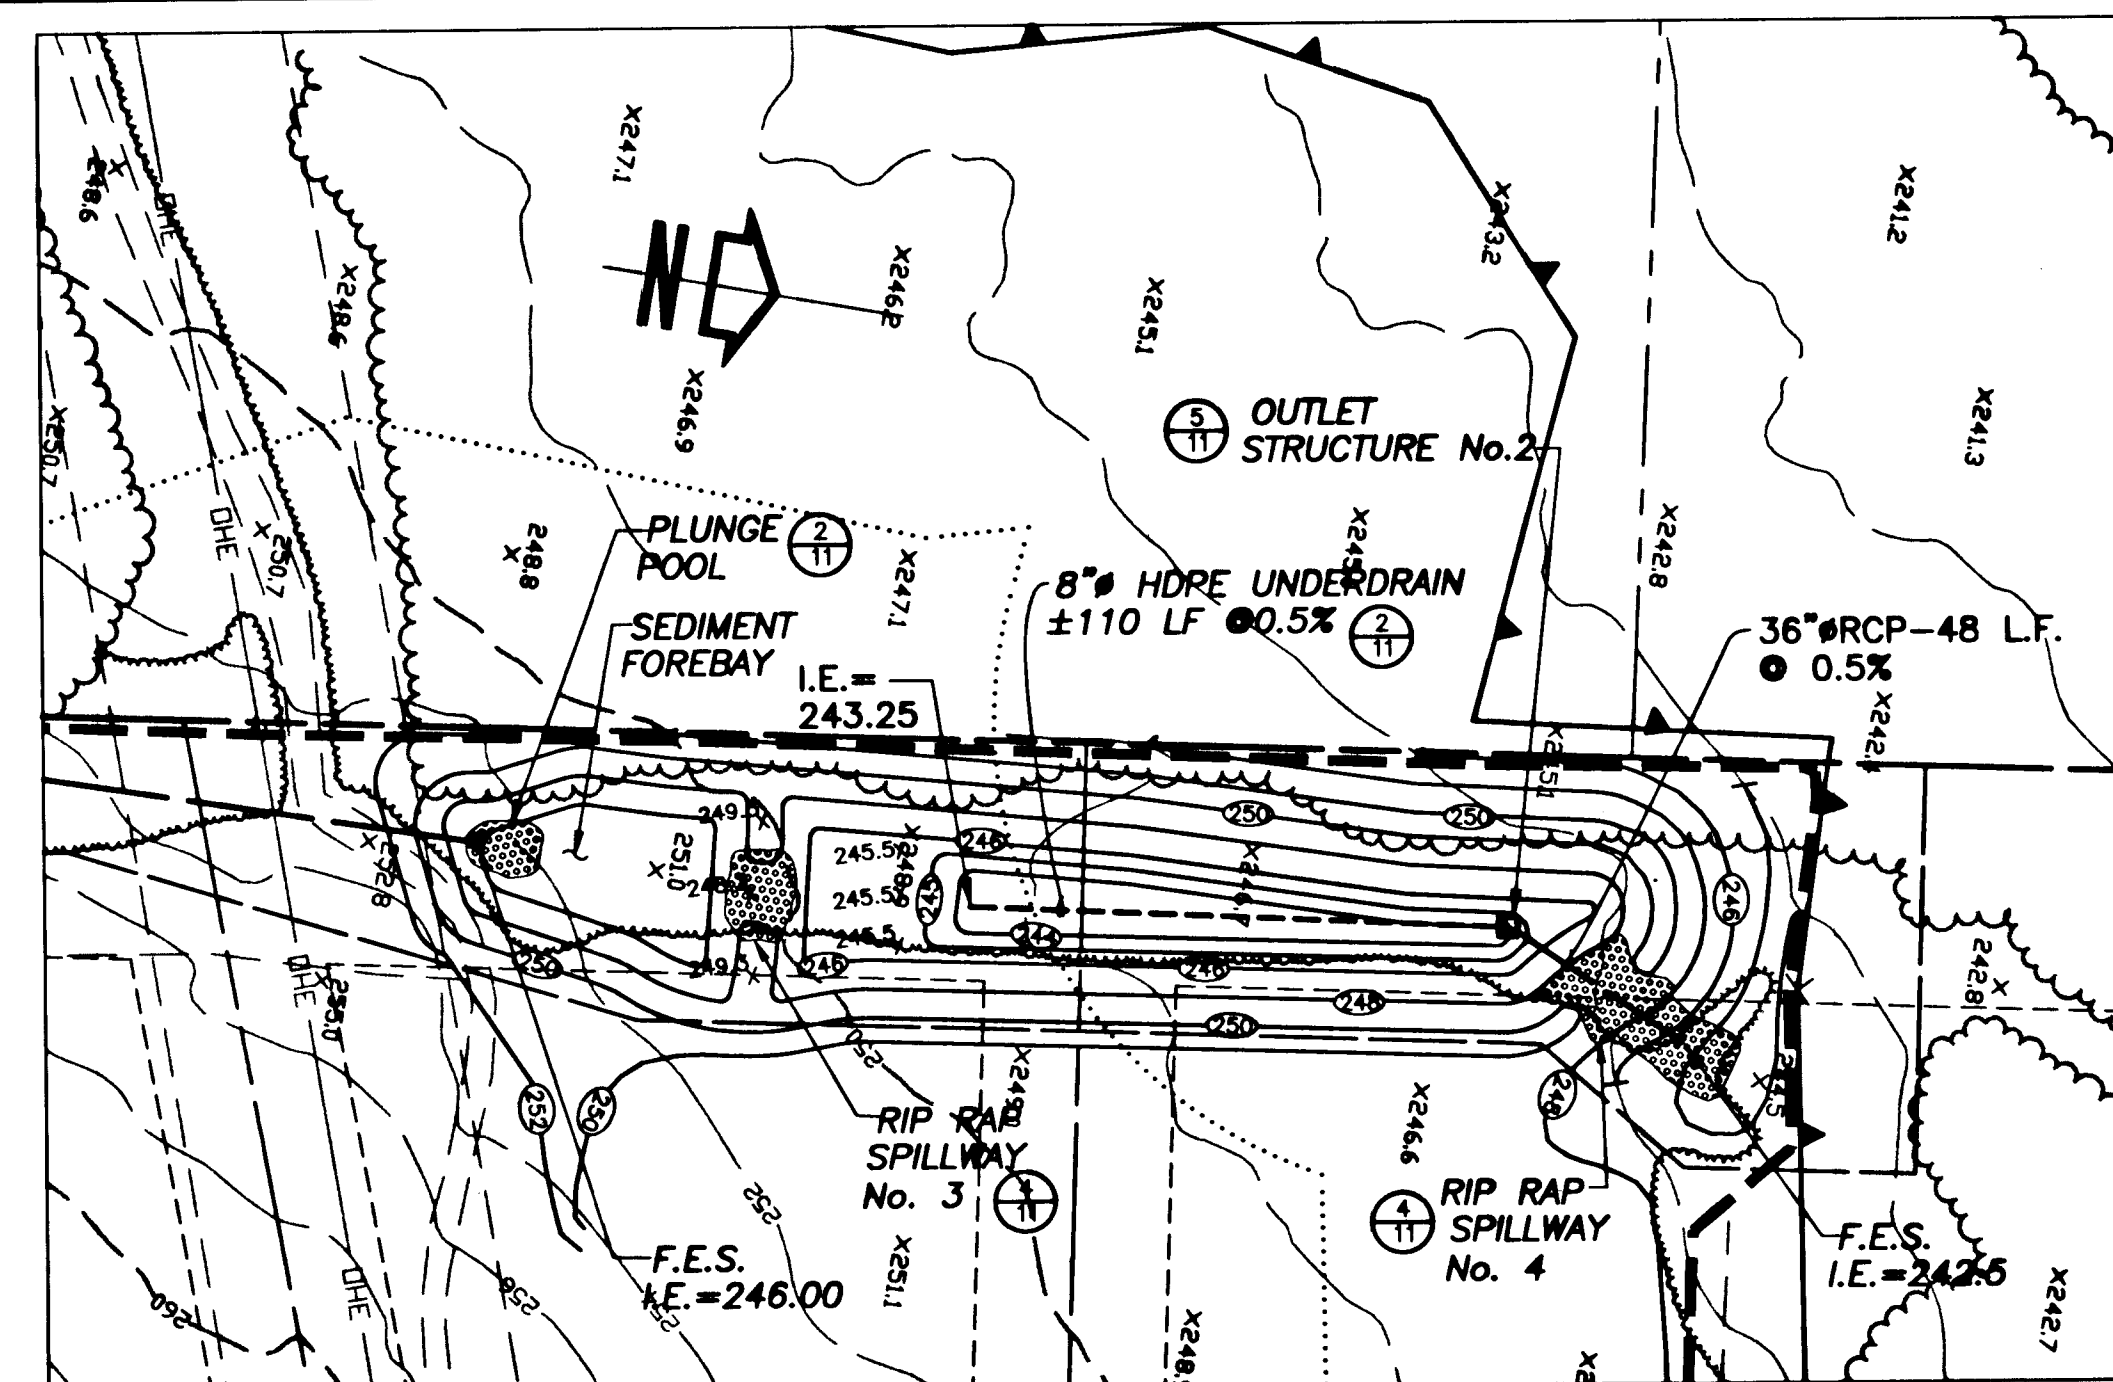
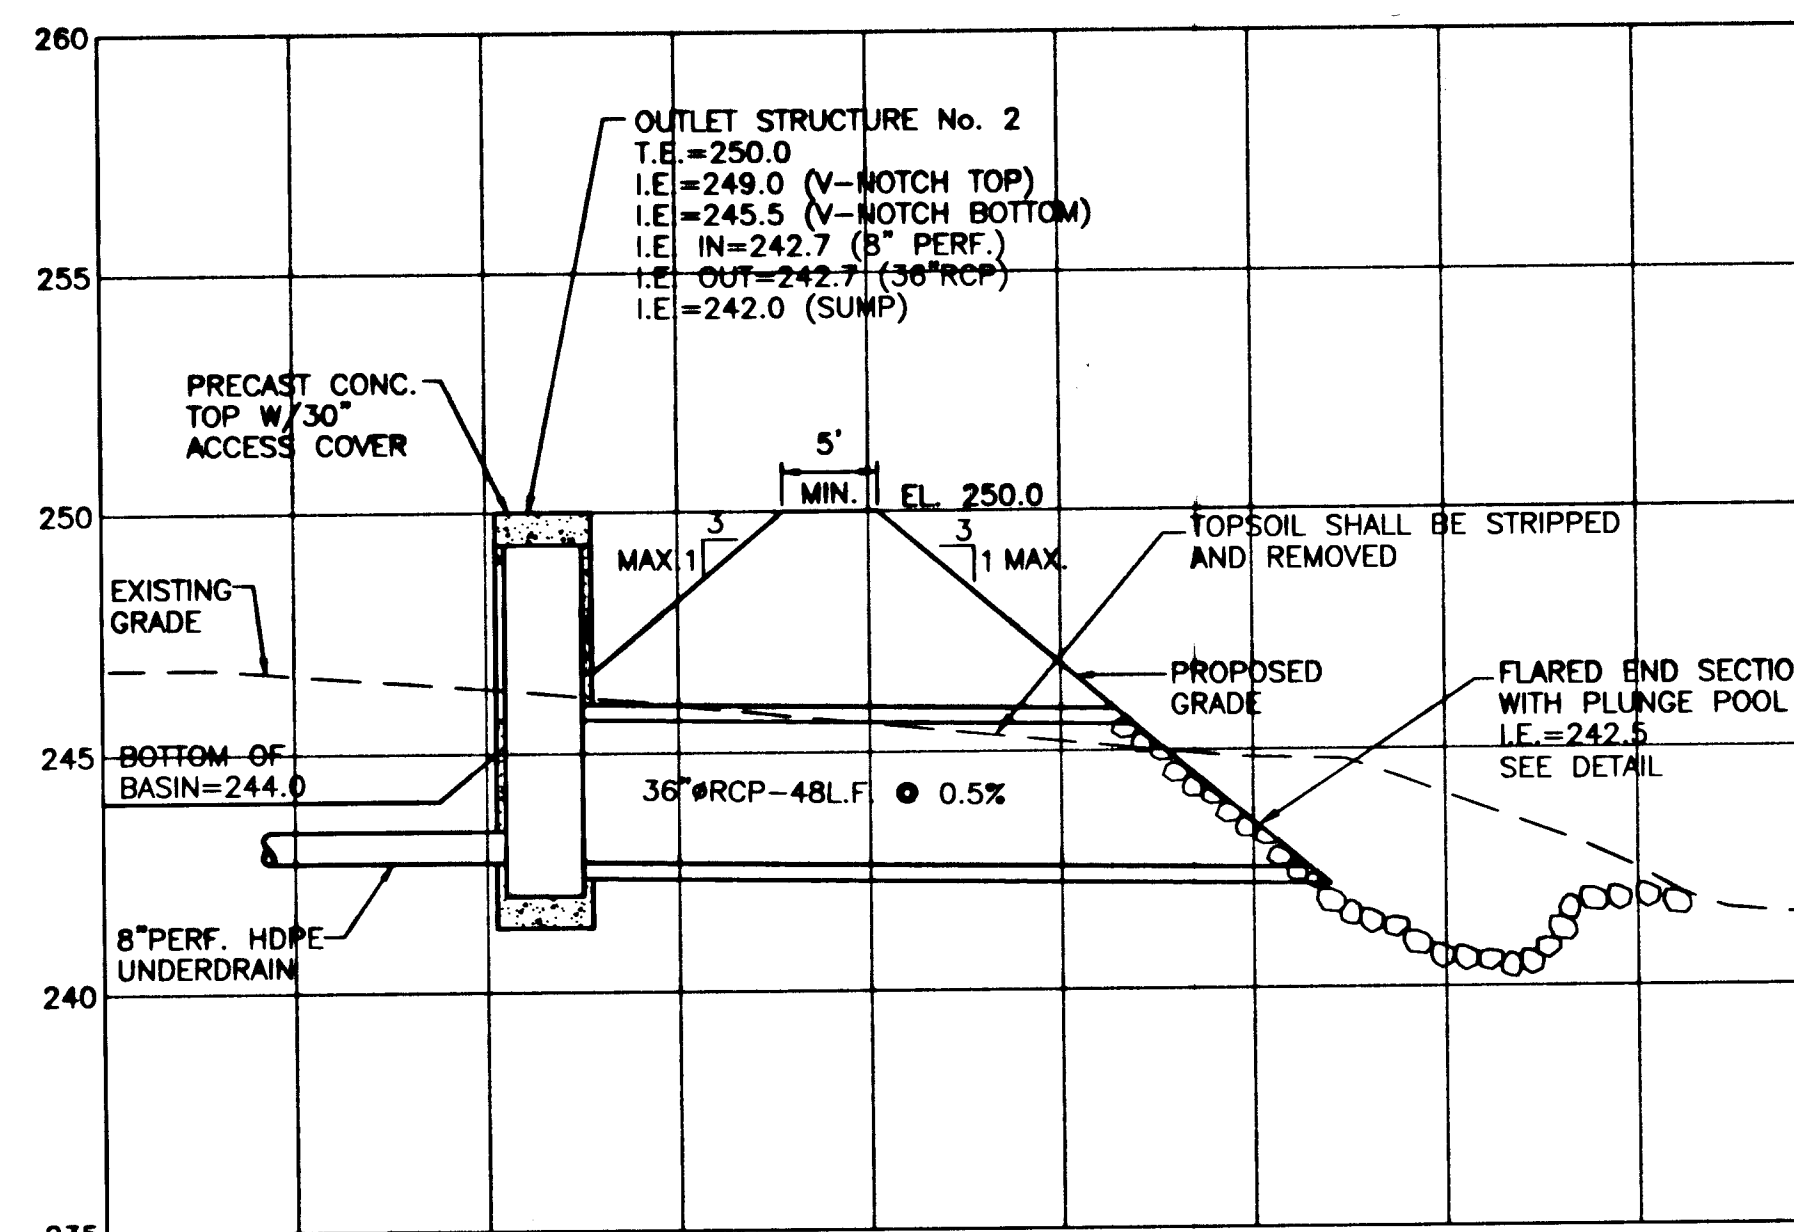


TABLE 1 DETENTION BASIN WEIR INFORMATION

APPROVED BY EAST LONGMEADOW PLANNING BOARD

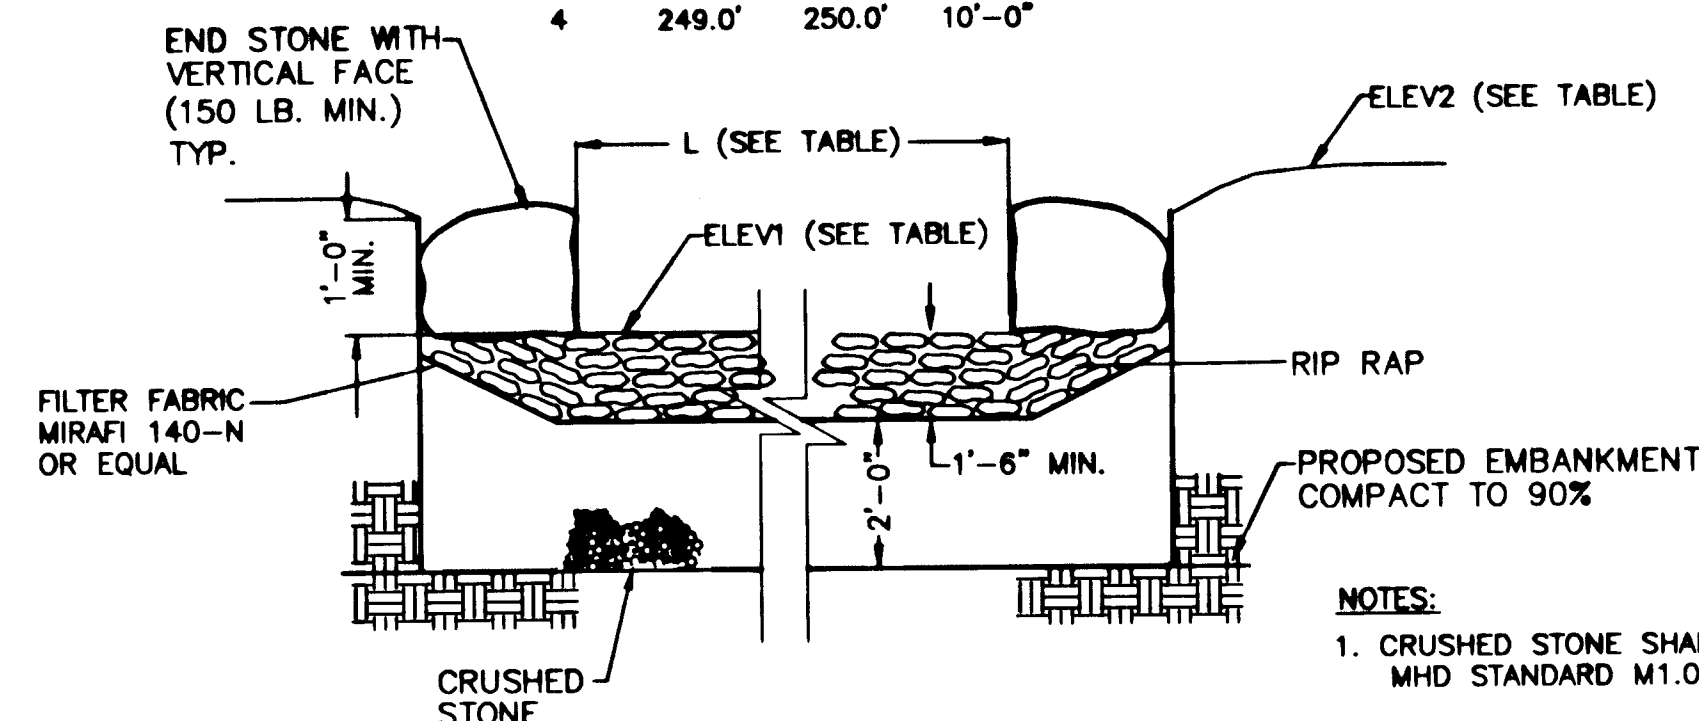

SCALE: 1" = 40'

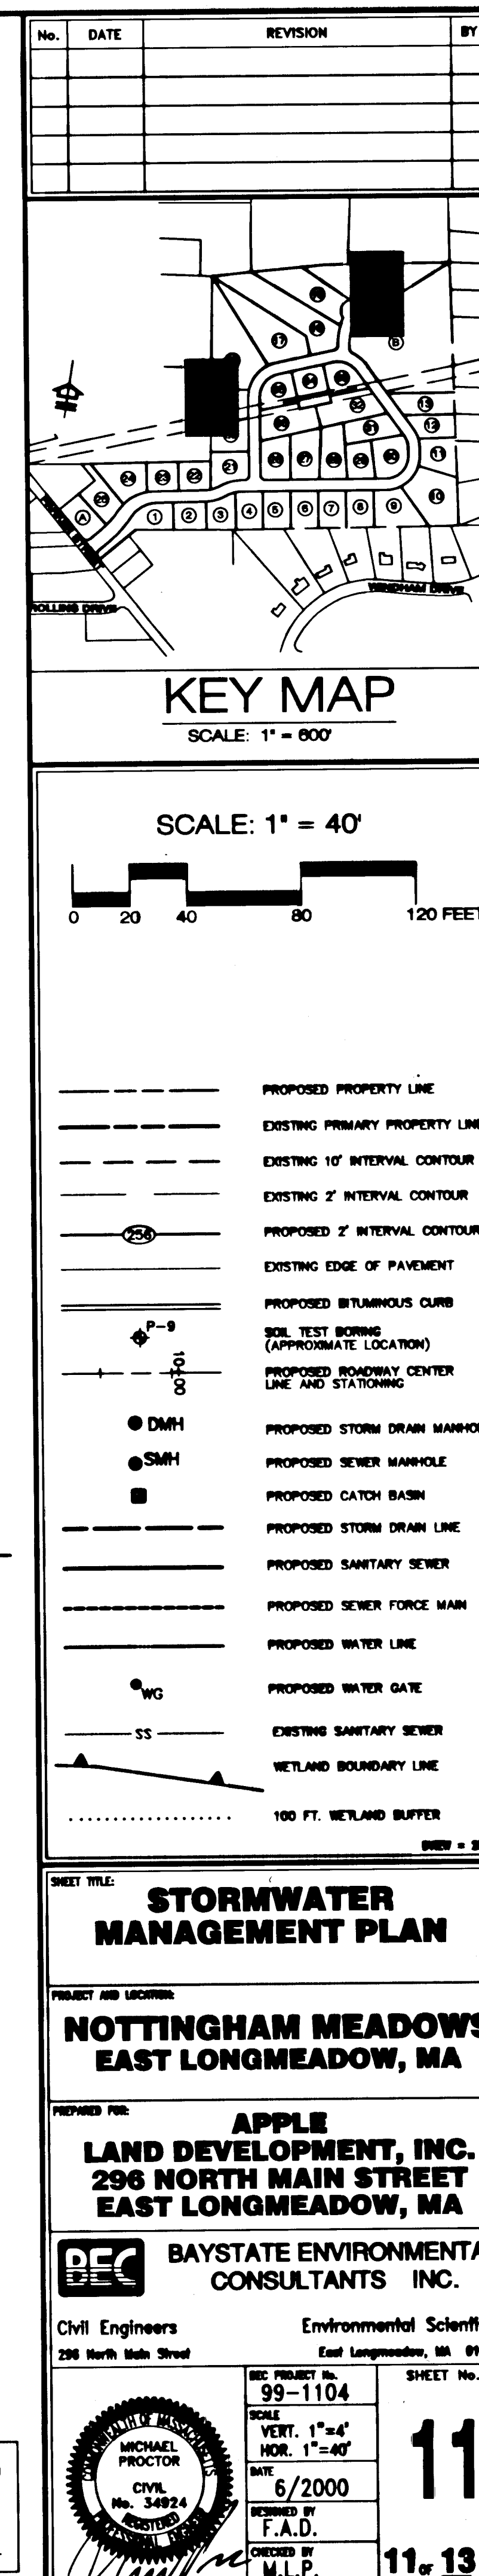

- | | |
|--|--|
| | PROPOSED PROPERTY LINE |
| | EXISTING PRIMARY PROPERTY LINE |
| | EXISTING 10' INTERVAL CONTOUR |
| | EXISTING 2' INTERVAL CONTOUR |
| | PROPOSED 2' INTERVAL CONTOUR |
| | EXISTING EDGE OF PAVEMENT |
| | PROPOSED BITUMINOUS CURB |
| | SOIL TEST BORING
(APPROXIMATE LOCATION) |
| | PROPOSED ROADWAY CENTER
LINE AND STATIONING |
| | PROPOSED STORM DRAIN MANHOLE |
| | PROPOSED SEWER MANHOLE |
| | PROPOSED CATCH BASIN |
| | PROPOSED STORM DRAIN LINE |
| | PROPOSED SANITARY SEWER |
| | PROPOSED SEWER FORCE MAIN |
| | PROPOSED WATER LINE |
| | PROPOSED WATER GATE |
| | EXISTING SANITARY SEWER |
| | WETLAND BOUNDARY LINE |
| | 100 FT. WETLAND BUFFER |

SHEET TITLE: **STORMWATER
MANAGEMENT PLAN**

PROJECT AND LOCATION:
NOTTINGHAM MEADOWS
EAST LONGMEADOW, MA

PREPARED FOR: **APPLE
LAND DEVELOPMENT, INC.
296 NORTH MAIN STREET
EAST LONGMEADOW, MA**


**BAYSTATE ENVIRONMENTAL
CONSULTANTS INC.**

Civil Engineers
200 North Main Street
East Longmeadow, MA 01027

	SEC PROJECT No.	SHEET No.
--	-----------------	-----------



99-1104
 SCALE
 VERT. 1"=4'
 HOR. 1"=40'
 DATE
 6/2000
 DESIGNED BY
 F.A.D.
 CHECKED BY
 M.L.P.

11

11 of 13