

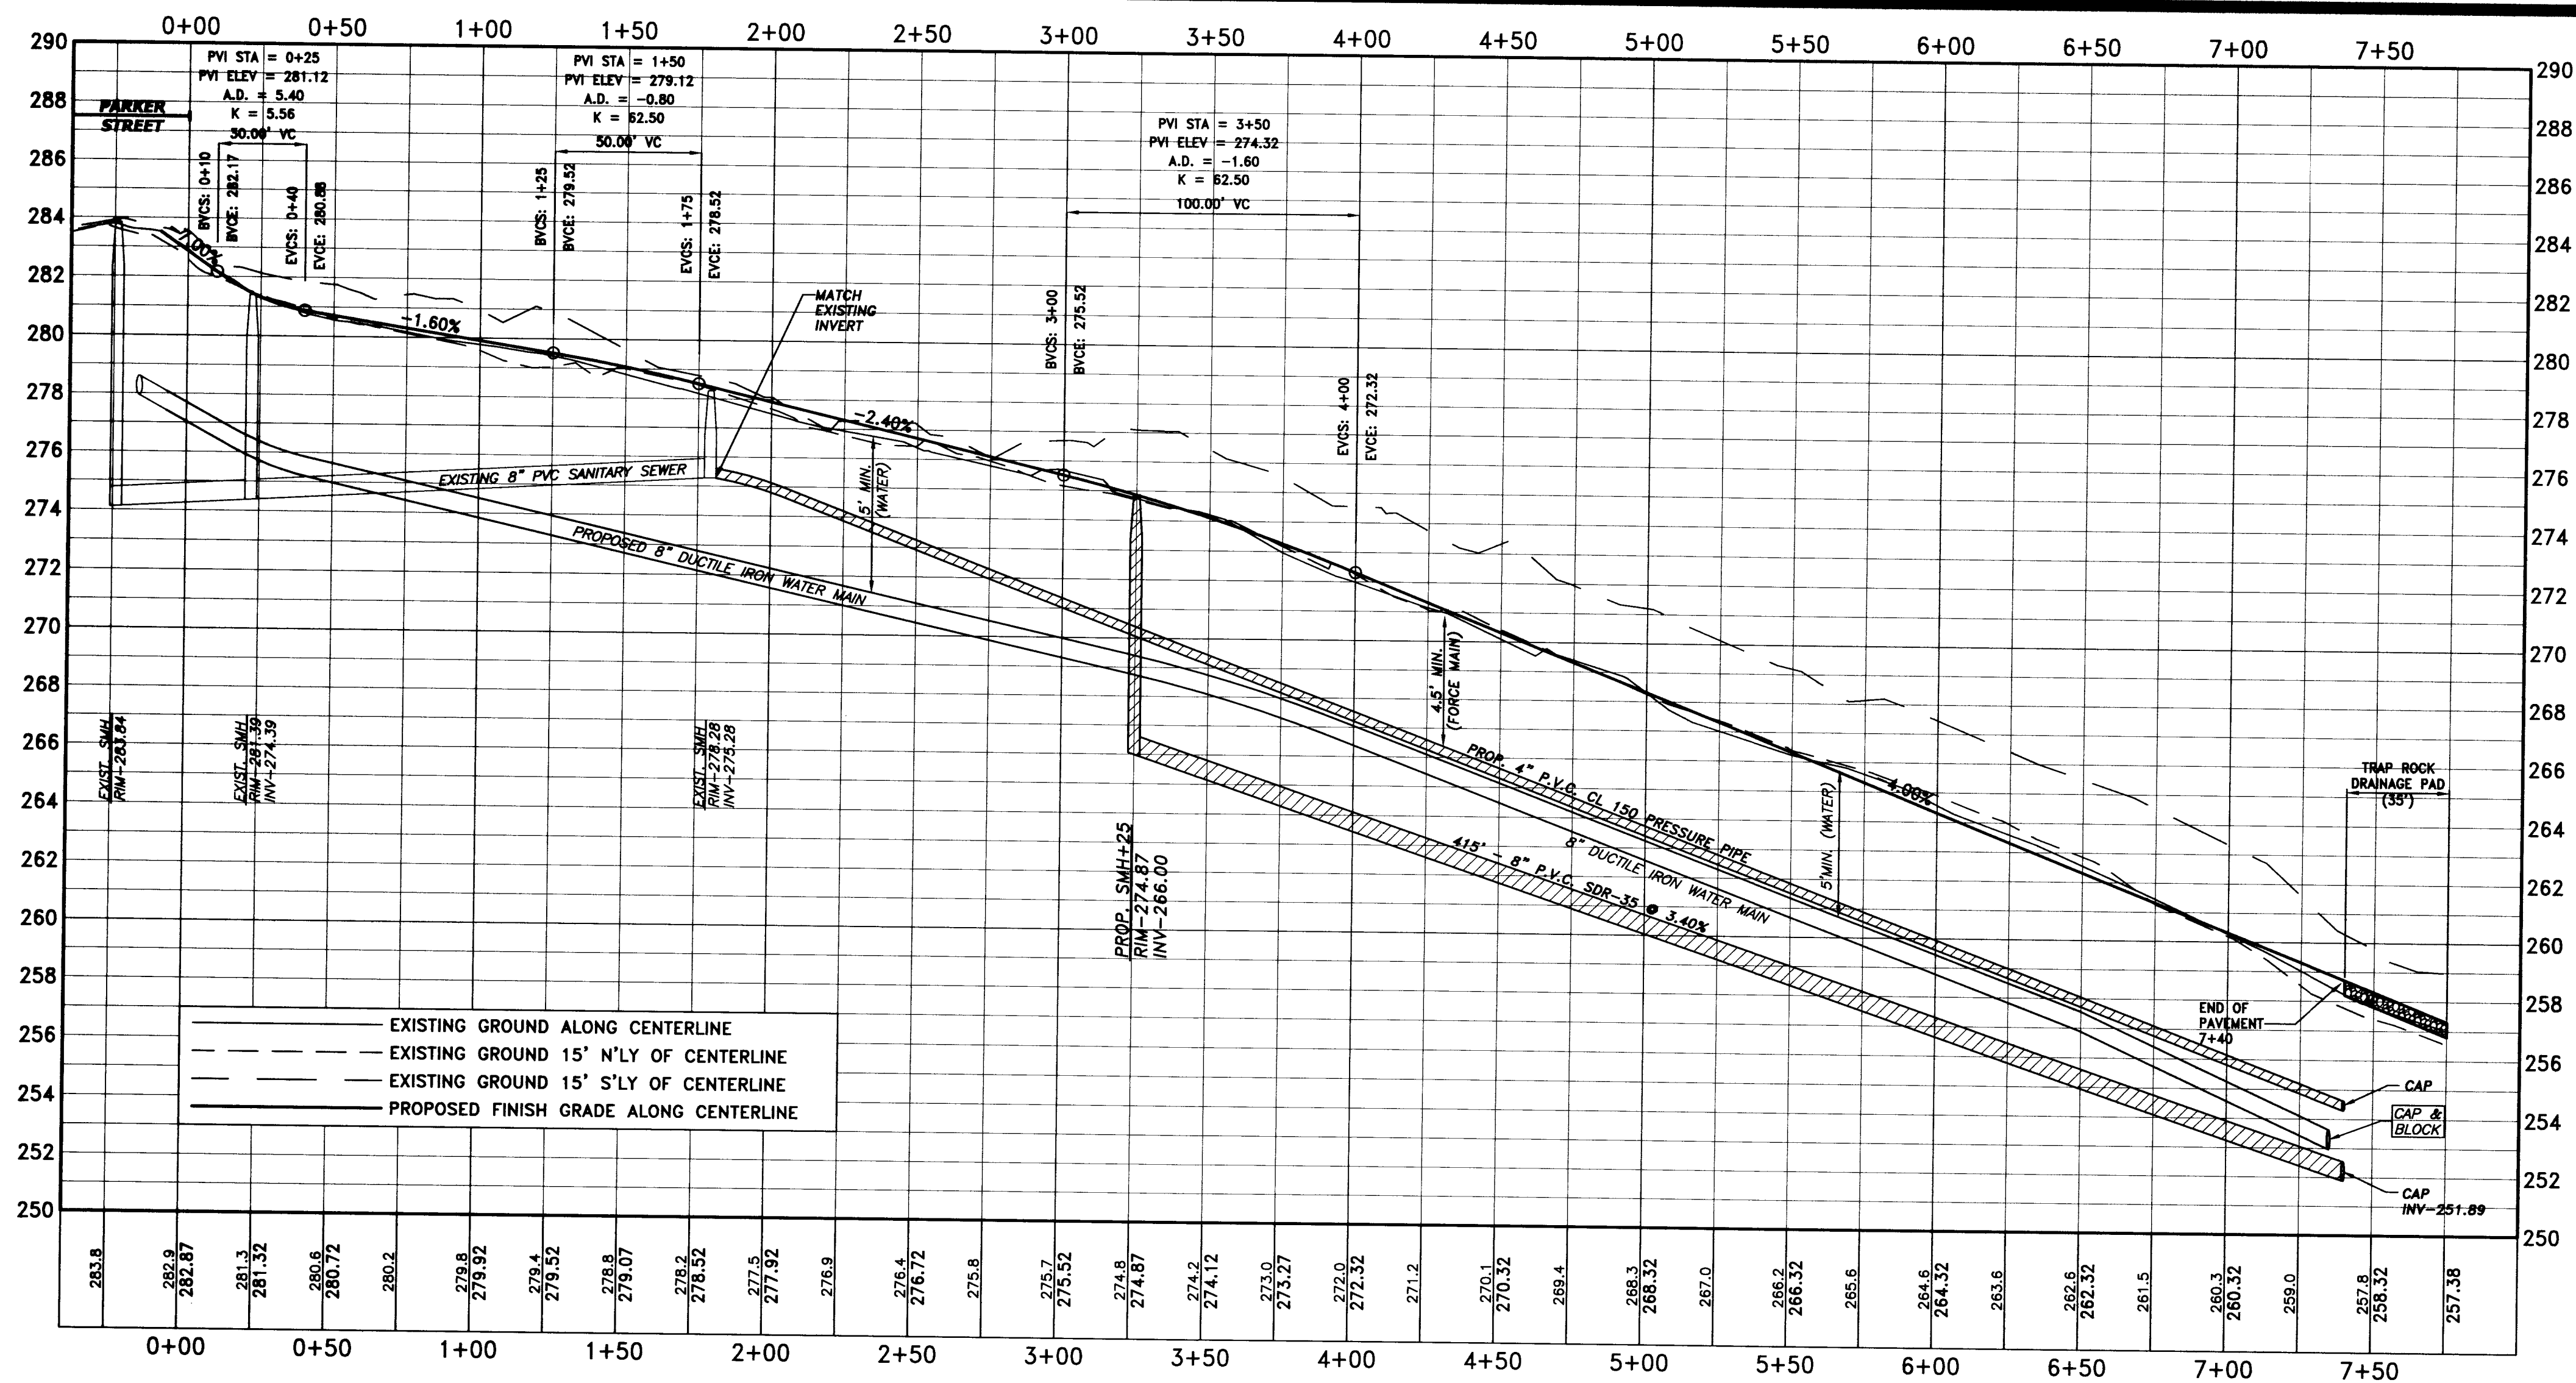
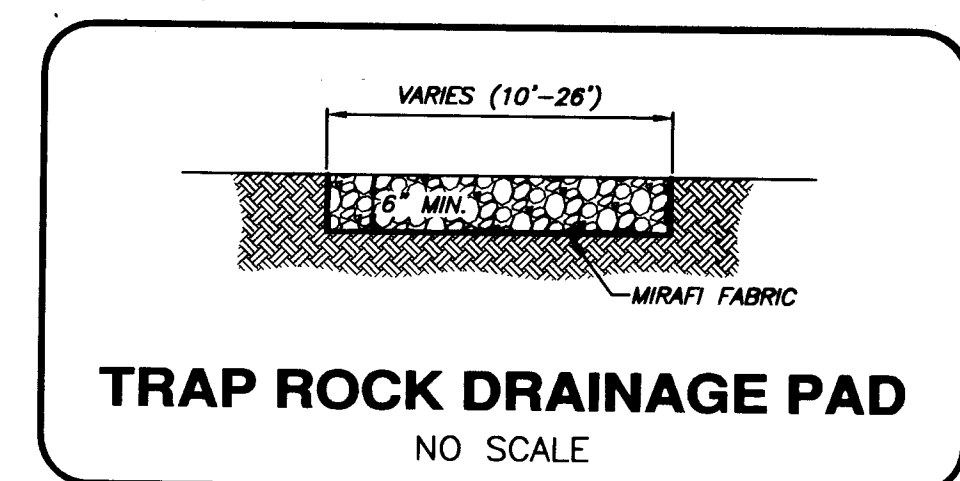


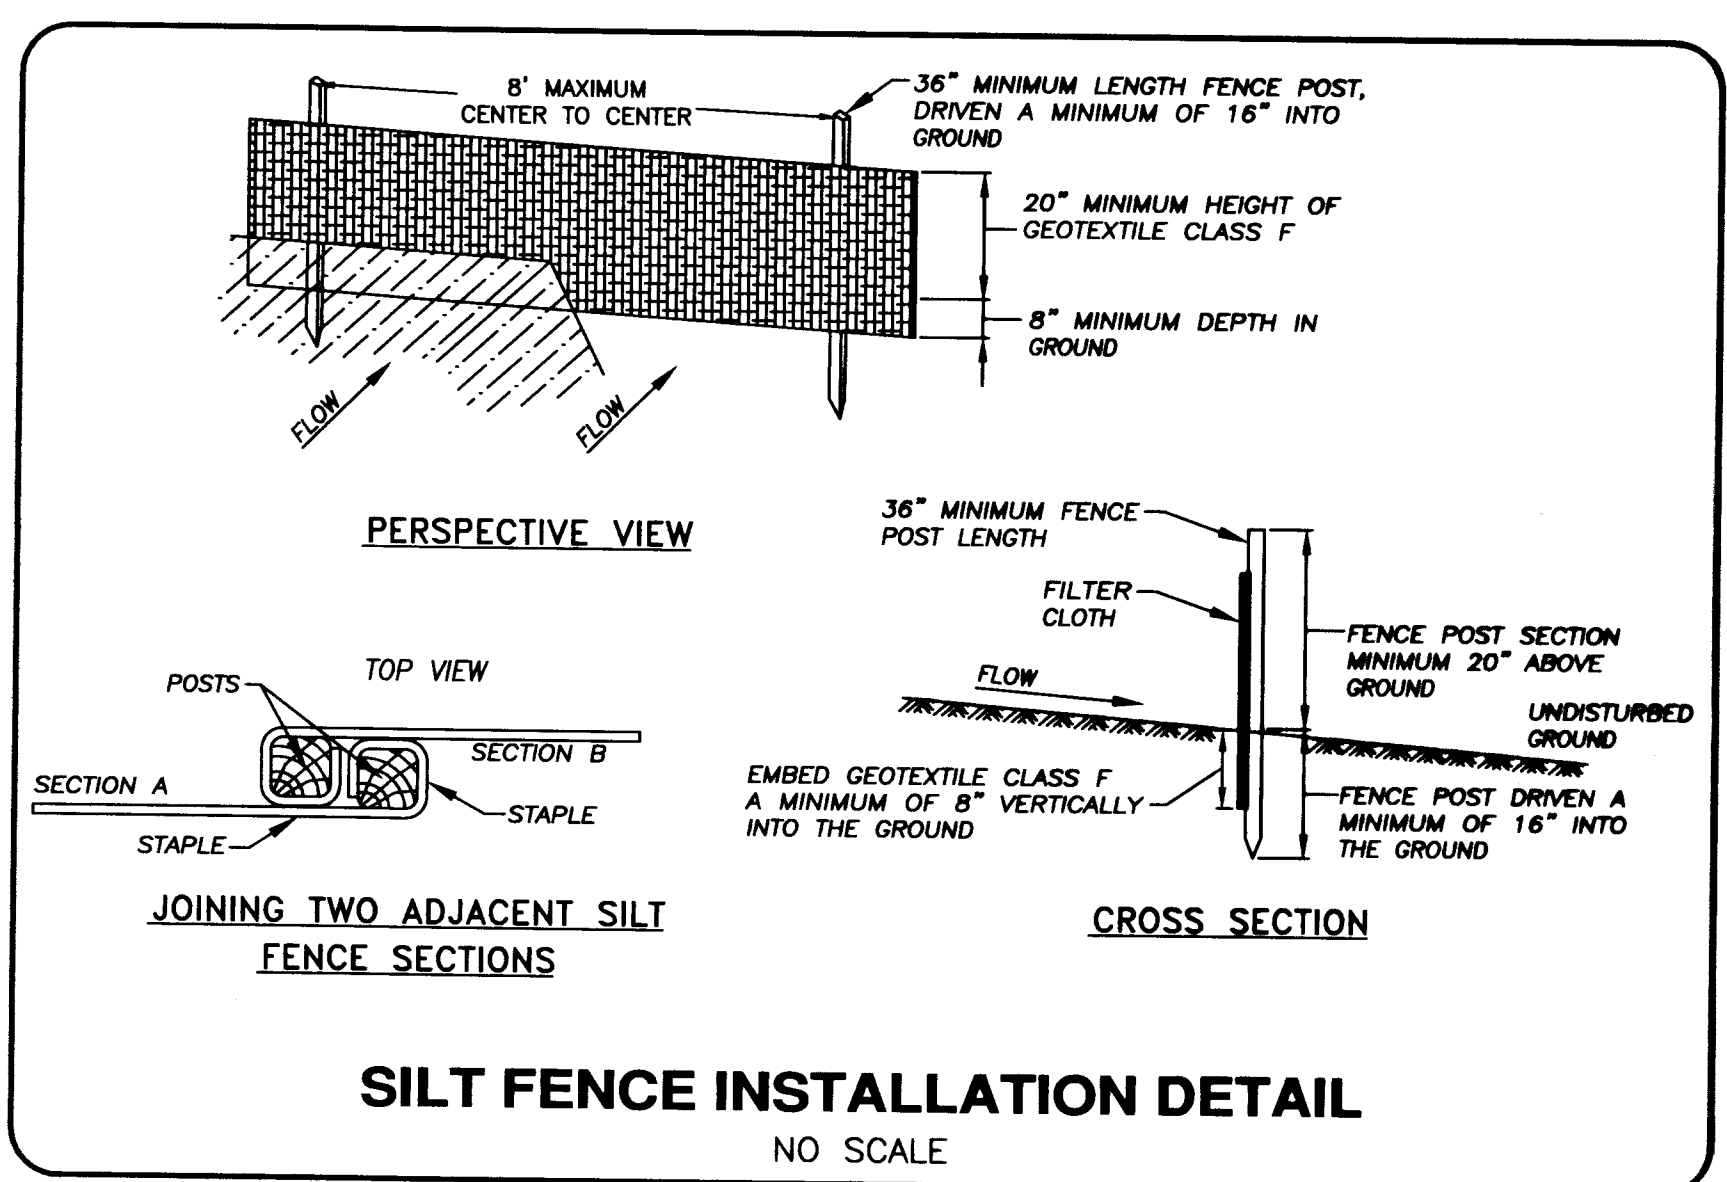


PROFILE SCALES

HORIZONTAL 1" = 40'
VERTICAL 1" = 4'

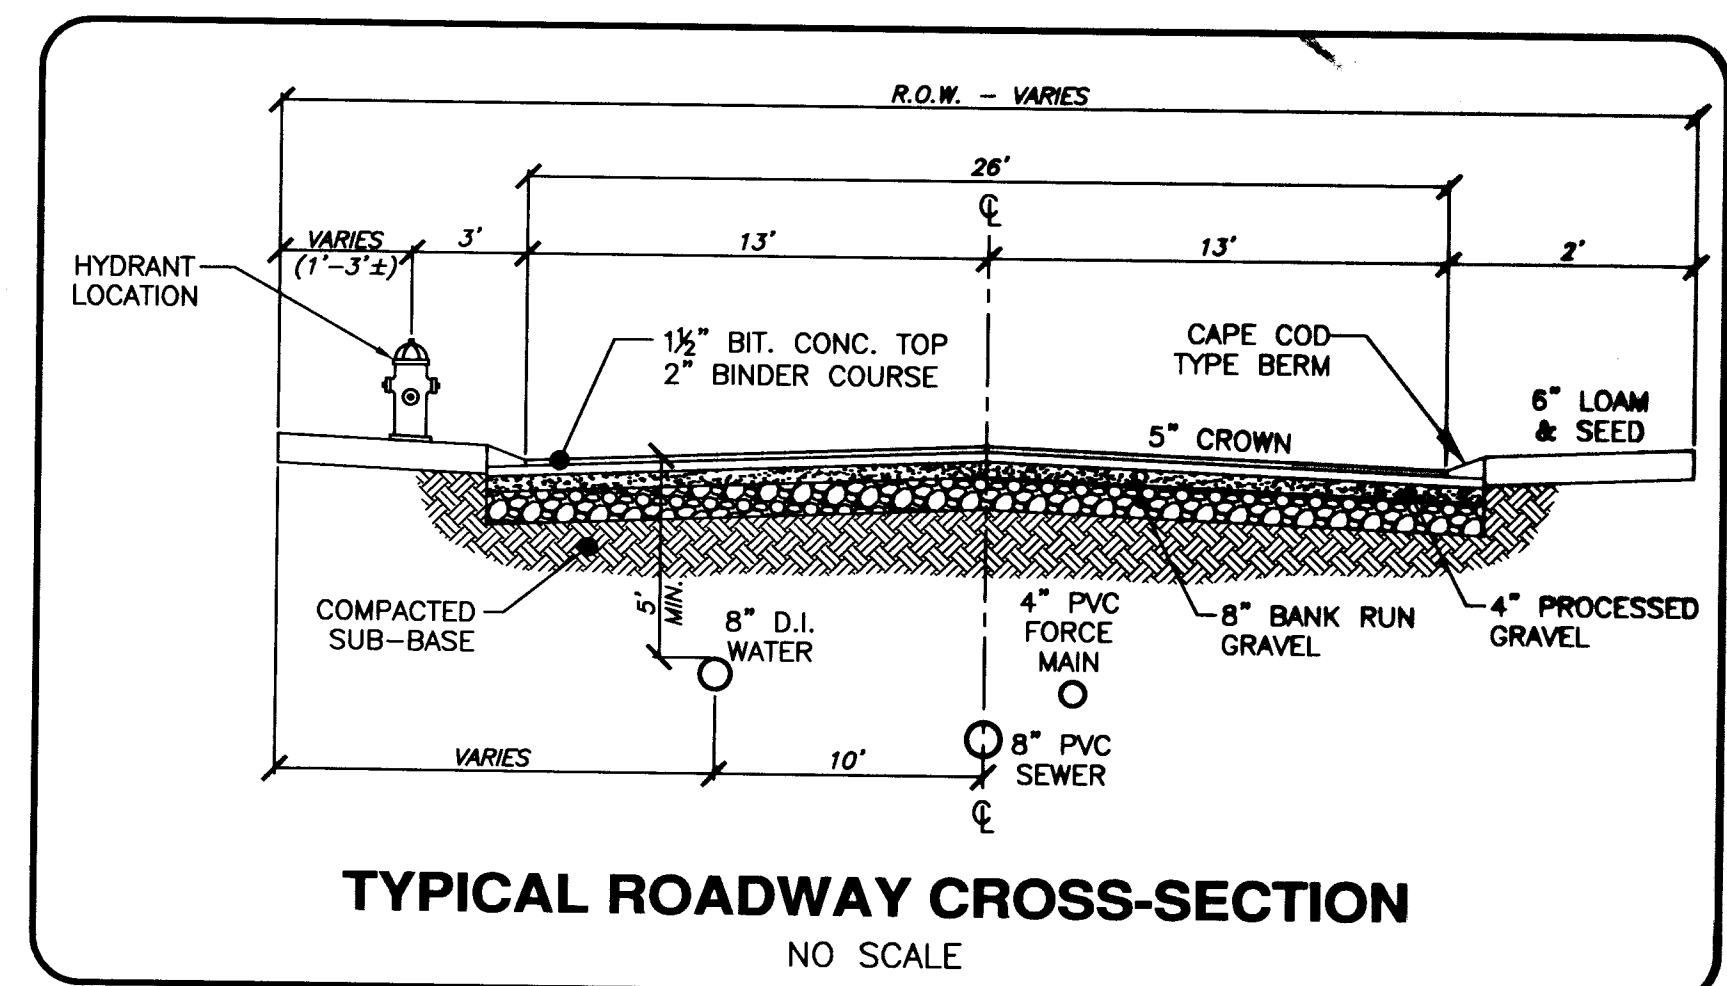

CONSTRUCTION NOTES

- 1) ROADWAY TO BE 26' WIDE - HAVING 2\"/>

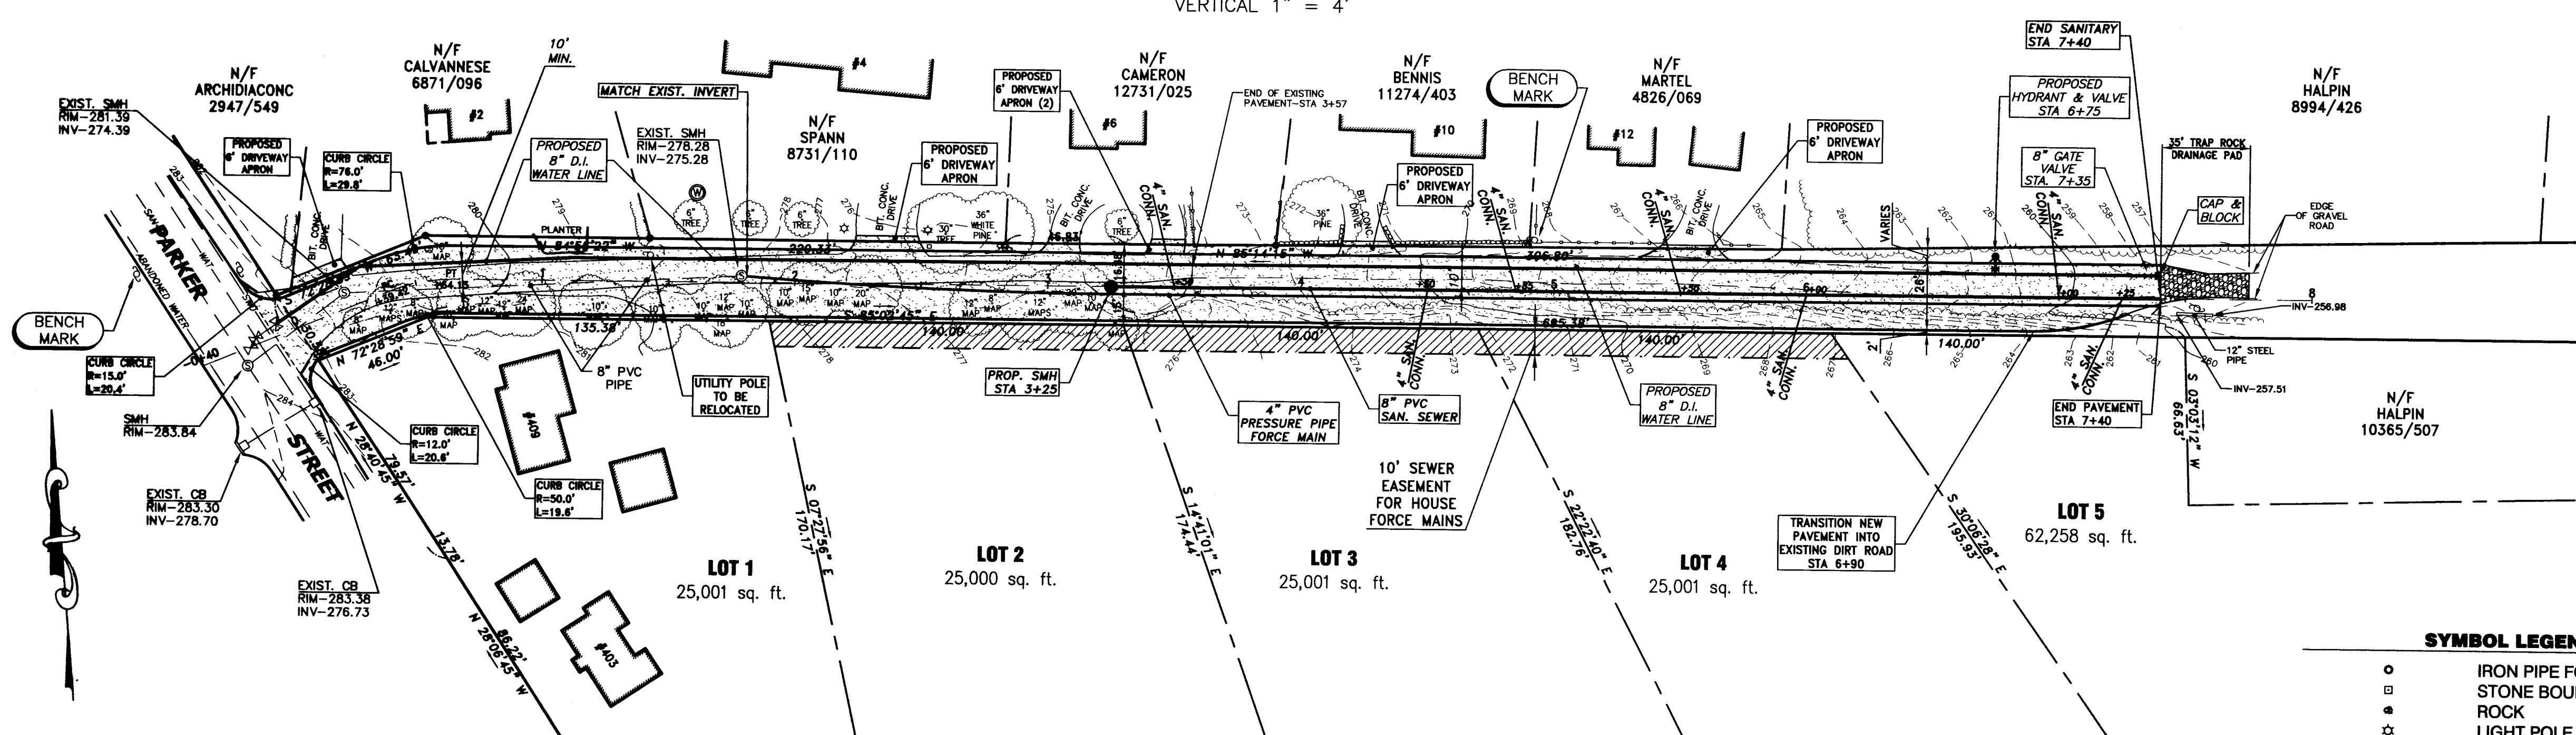

SYMBOL LEGEND

- IRON PIPE FOUND
- STONE BOUND FOUND
- ROCK
- ☆ LIGHT POLE
- ⊙ UTILITY POLE
- ⊙ WELL LOCATION
- ⊙ WATER VALVE
- ⊙ SANITARY SEWER MANHOLE
- ⊙ CATCH BASIN
- ⊙ TREE LINE
- ⊙ FENCE LINE
- ⊙ STONE WALL
- ⊙ EXISTING CONTOUR

BENCH MARKS

- 1.) SPIKE IN UTILITY POLE ON WESTERLY SIDE OF PARKER STREET APPROXIMATELY 40' NORTHERLY OF INTERSECTION WITH PEACHTREE ROAD. ELEVATION - 285.01
- 2.) SPIKE IN UTILITY POLE ON NORTHERLY SIDE OF PEACHTREE ROAD AT STATION 4+92. ELEVATION - 269.30

ALL MATERIALS AND CONSTRUCTION METHODS TO COMPLY WITH THE STANDARDS OF THE BOARD OF PUBLIC WORKS OF EAST LONGMEADOW

REVISED: 3-09-04
REVISED: 2-19-04
REVISED: 1-23-04

PEACHTREE ROAD IMPROVEMENTS

STATION 0+00 TO STATION 7+25
EAST LONGMEADOW, MA

ECOTEC ENVIRONMENTAL ASSOCIATES, INC.
CIVIL ENGINEERING • LAND SURVEYS
180 Denslow Road • P.O. Box 188 • East Longmeadow, MA 01028
P. 413.525.6703 F. 413.525.3582 E. ecotec@netmail.att.net

SCALE: 1" = 40' DATE: NOVEMBER 2003
DESIGN BY: J.T. DRAWN BY: J.T. CHECKED BY: G.W.
SURVEY BOOK: PROJECT NUMBER: 03-106