

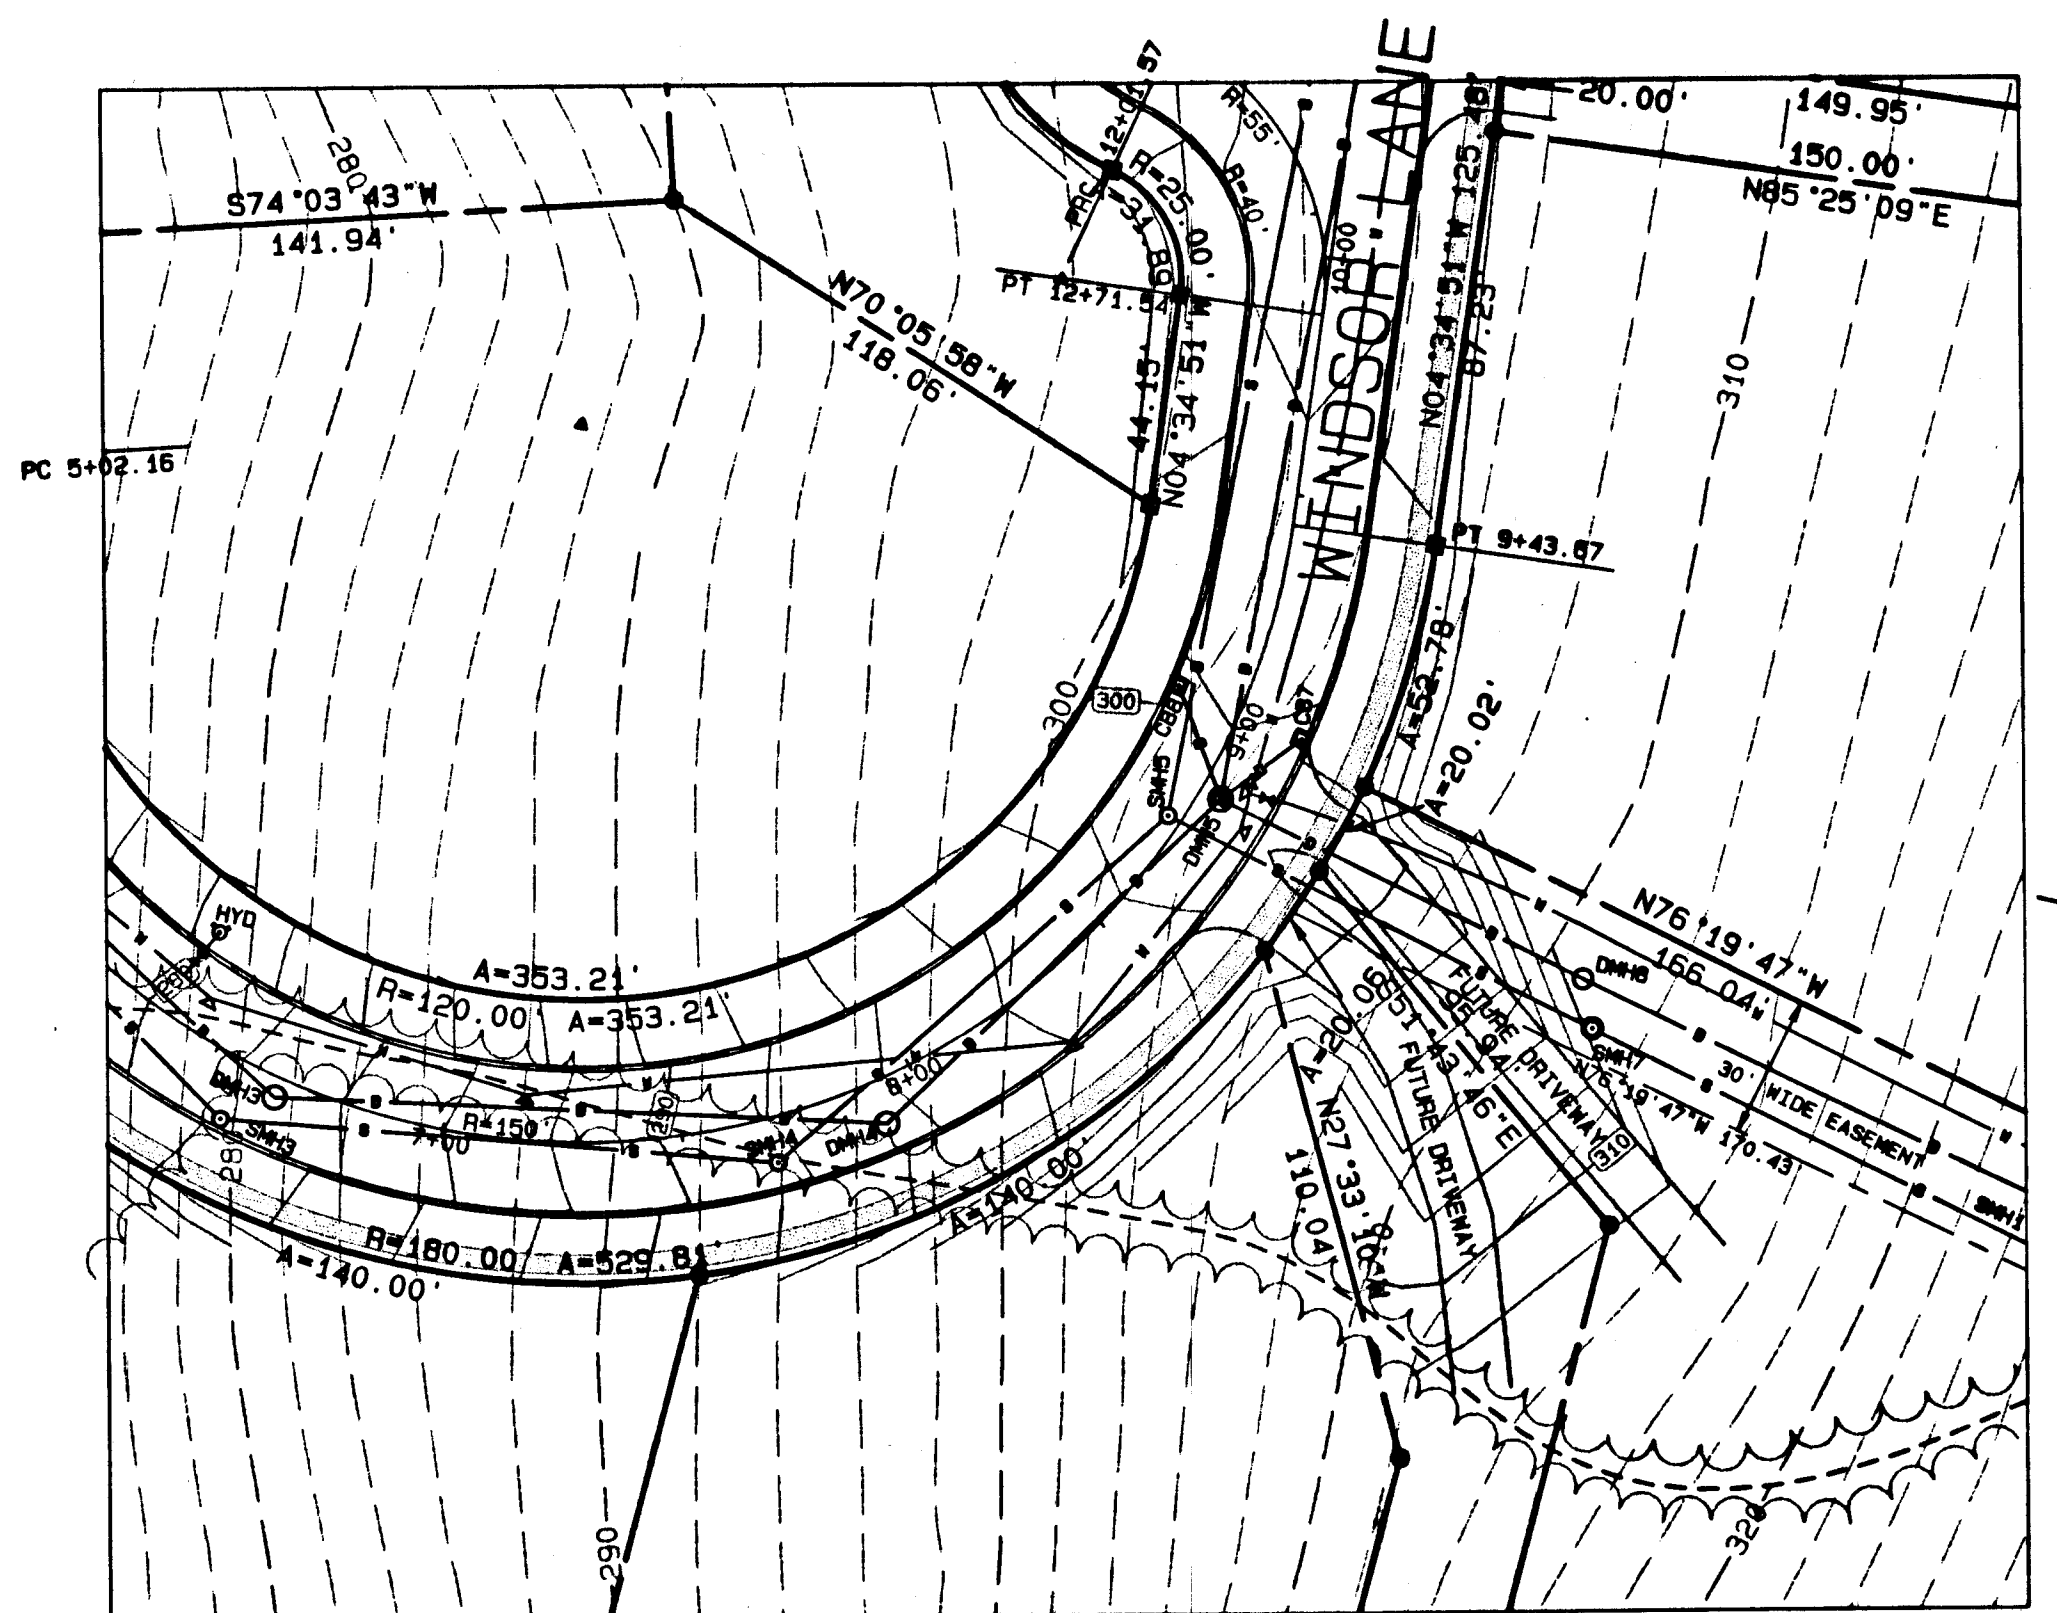
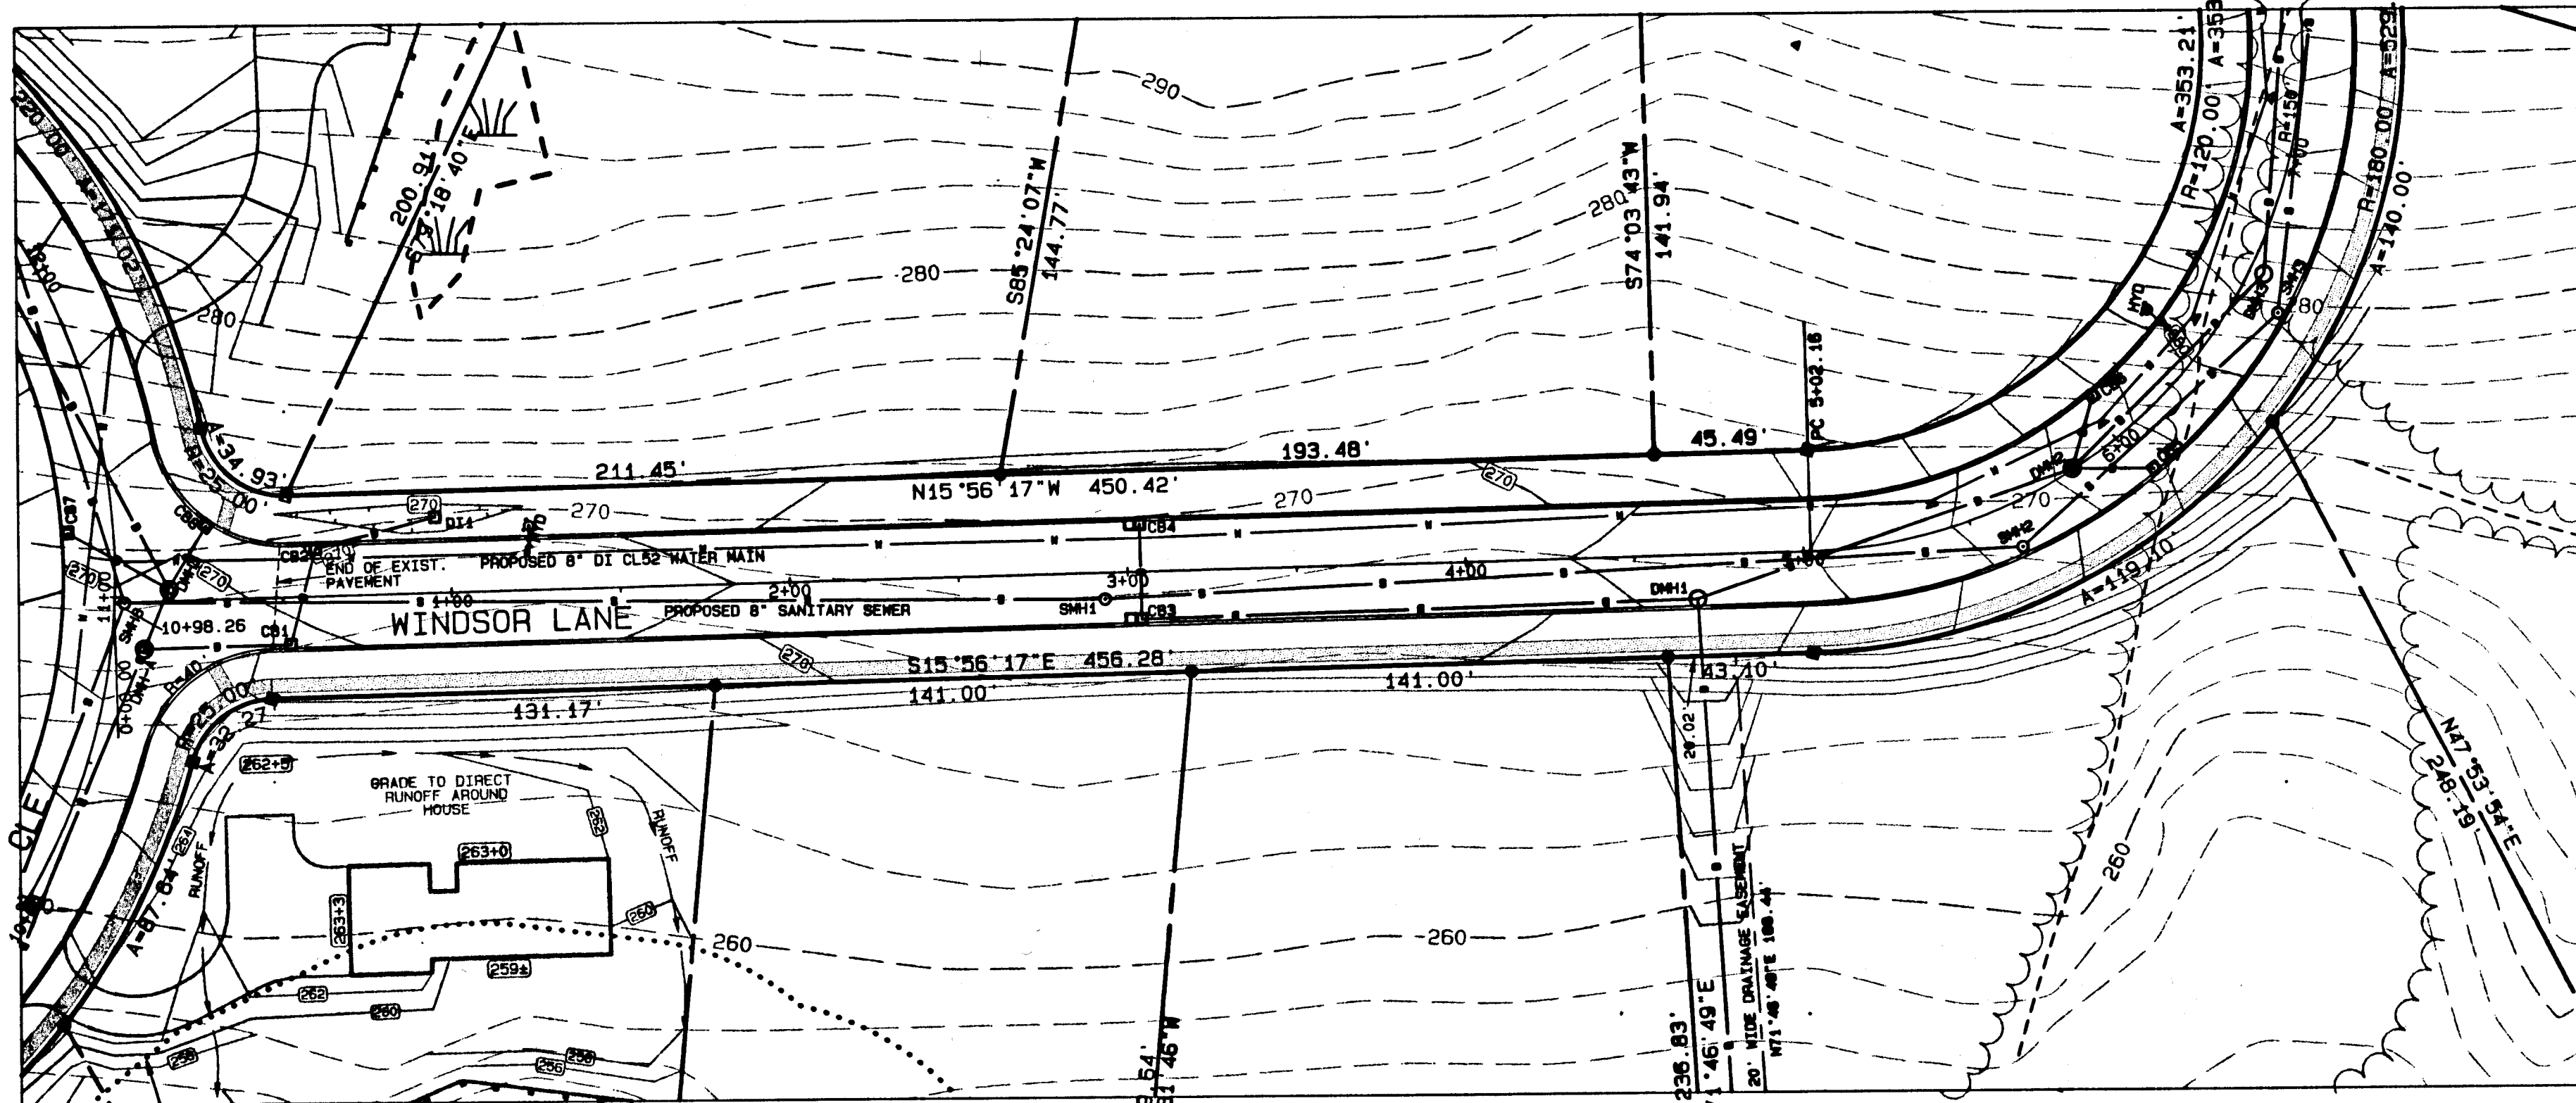
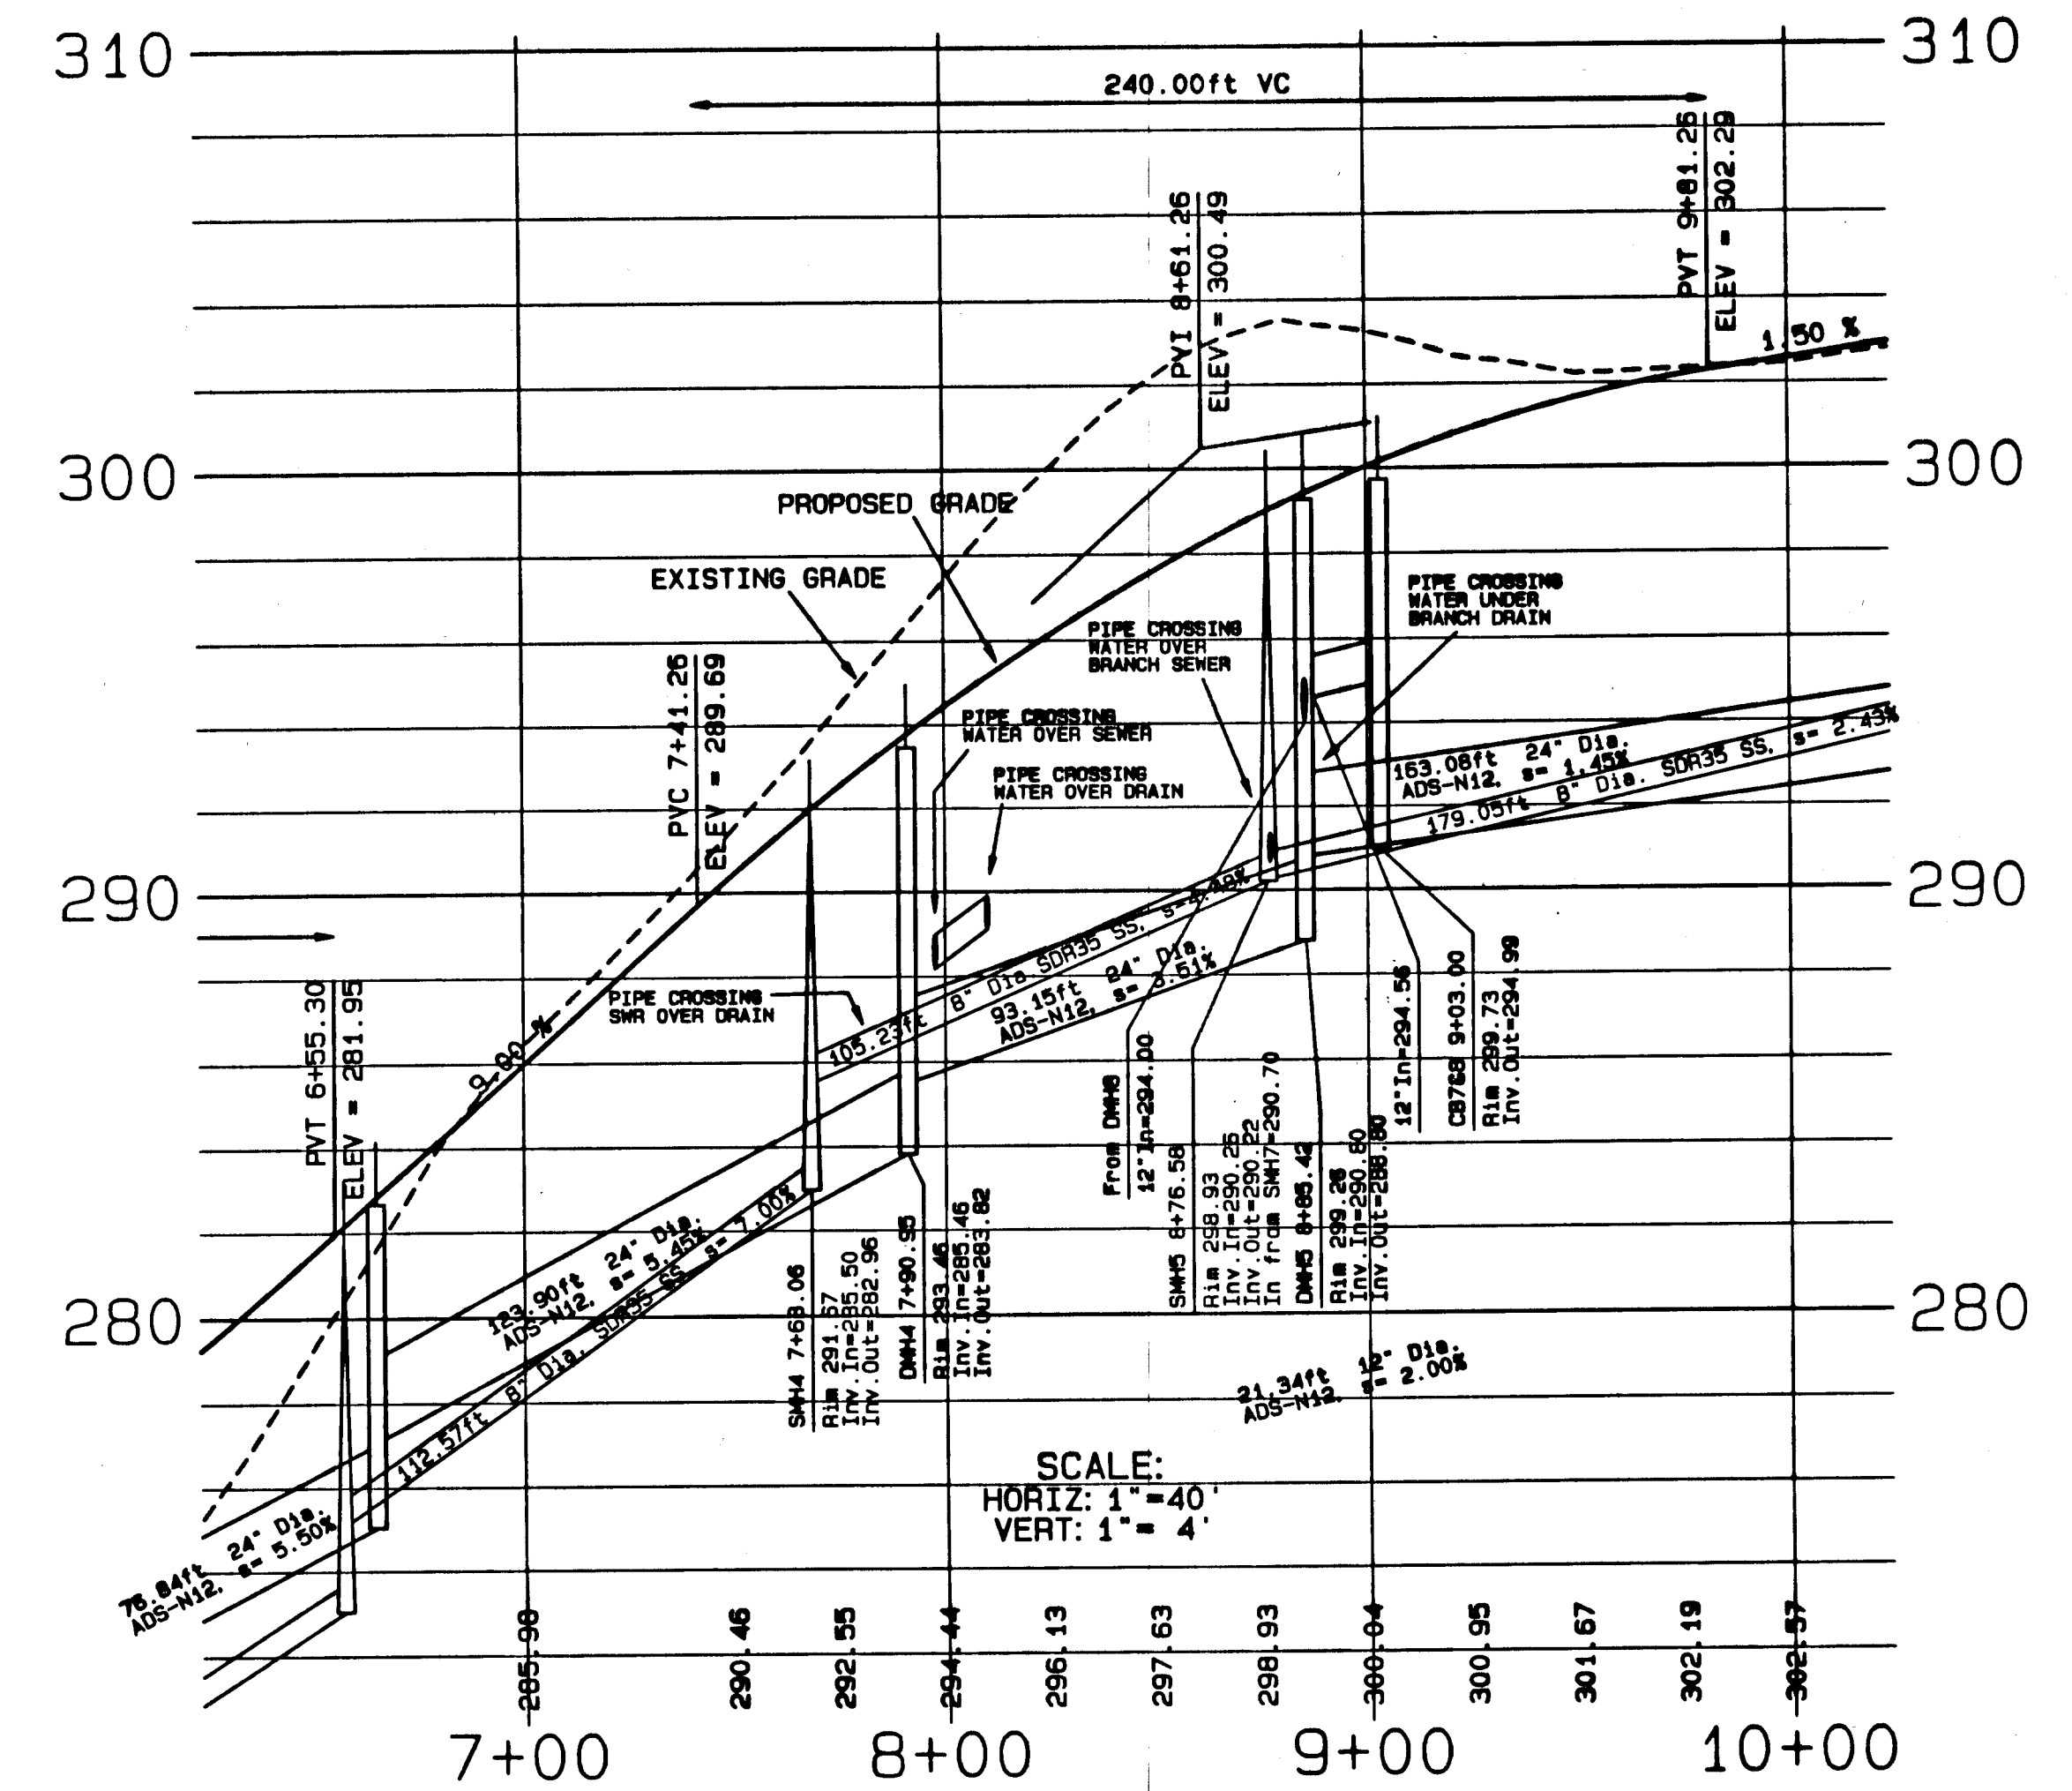


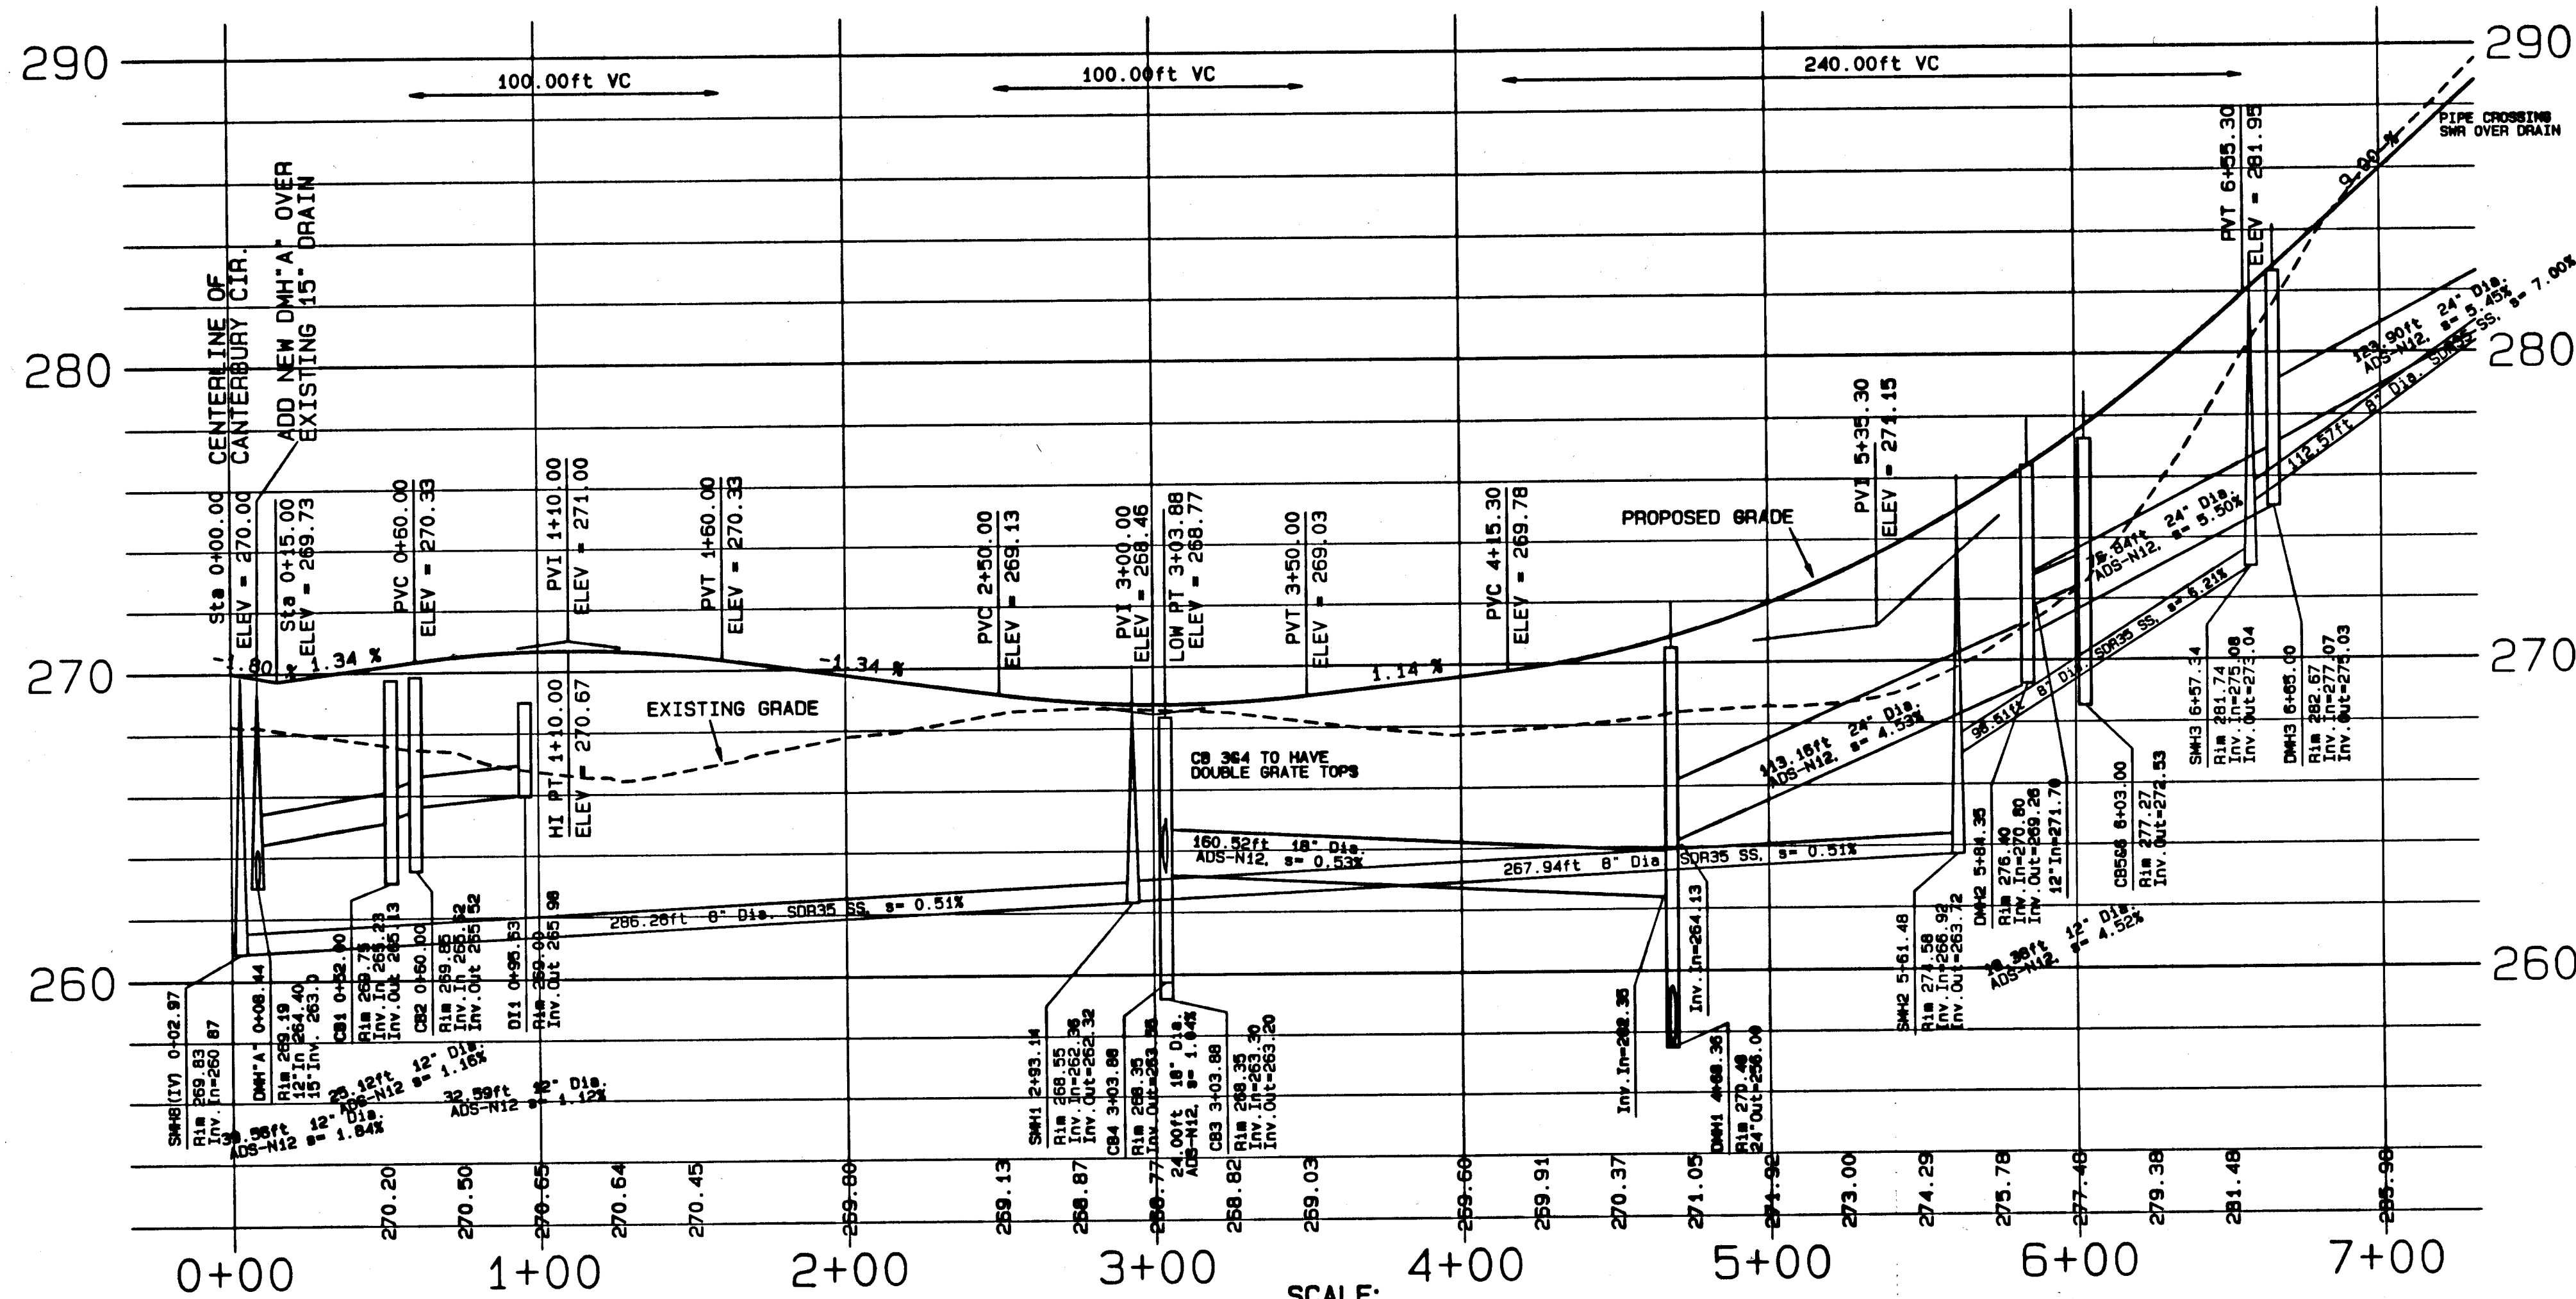

- LEGEND**
- 100' EXISTING CONTOUR
 - 100' PROPOSED CONTOUR
 - 100' METLAND EDGE
 - 100' 100 FT. BUFFER ZONE
 - 100' SEDIMENT BARRIER
 - PROPERTY/LOT LINE
 - PROP. STORM DRAIN
 - PROP. SANITARY SEWER
 - PROP. WATER MAIN
 - WORK LIMIT MARKER

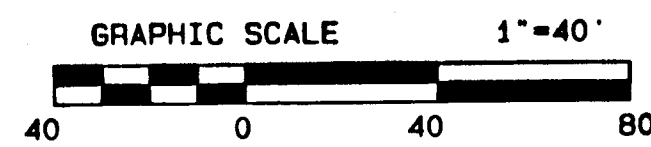

SCALE:
HORIZ: 1"=40'
VERT: 1"=4'

PLAN & PROFILE, WINDSOR LANE
GREAT WOODS SUBDIVISION, PHASE VIII
EAST LONGMEADOW, MASS
OWNED BY
SIVAD NOMINEE TRUST
PREPARED FOR
DAN ROULIER & ASSOCIATES

DATE: 1/14/05 REV. 1/31/05, 5/6/05
SMITH ASSOCIATES
SURVEYORS, INC.
165 SHAKER RD., EAST LONGMEADOW, MASS. 01028

APPROVED BY THE EAST LONGMEADOW PLANNING BOARD
DATE: 7/26/05

SANITARY SEWER DROP MANHOLES
SANITARY SEWER MANHOLES WITH A DROP BETWEEN
INVERTS OF OVER 2 FEET SHALL HAVE EXTERNAL PIPE
DROPS AS SHOWN ON CONSTRUCTION DETAIL SHEET

