


11-C-44

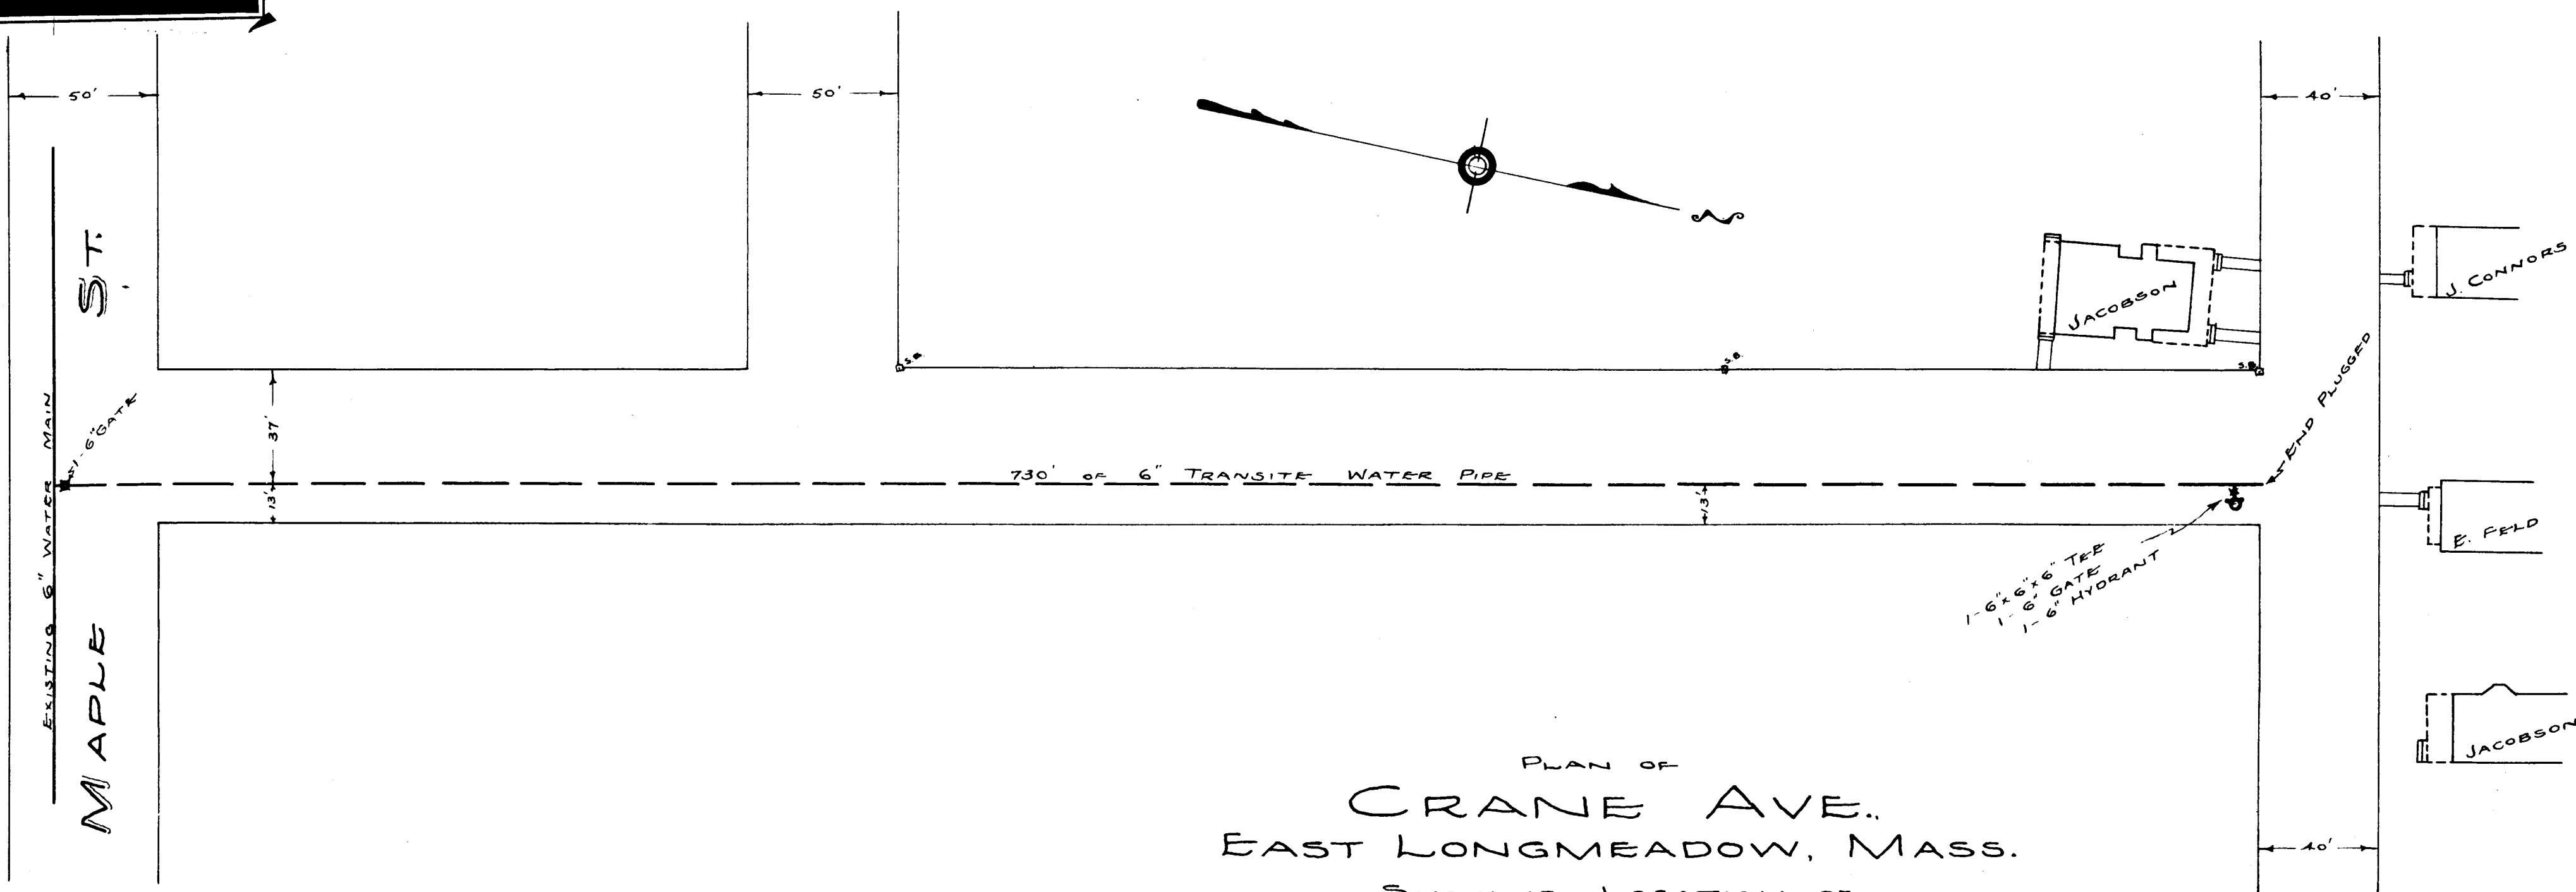

PLAN OF
CRANE AVE..
EAST LONGMEADOW, MASS.
SHOWING LOCATION OF
PROPOSED 6" TRANSITE WATER LINE
SCALE: 1"=40'
MAY, 1937.

S. N. Piligian, ENGR.