
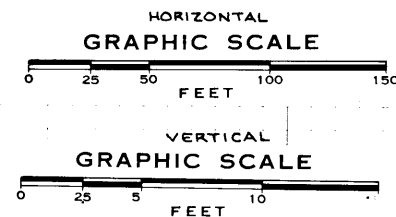
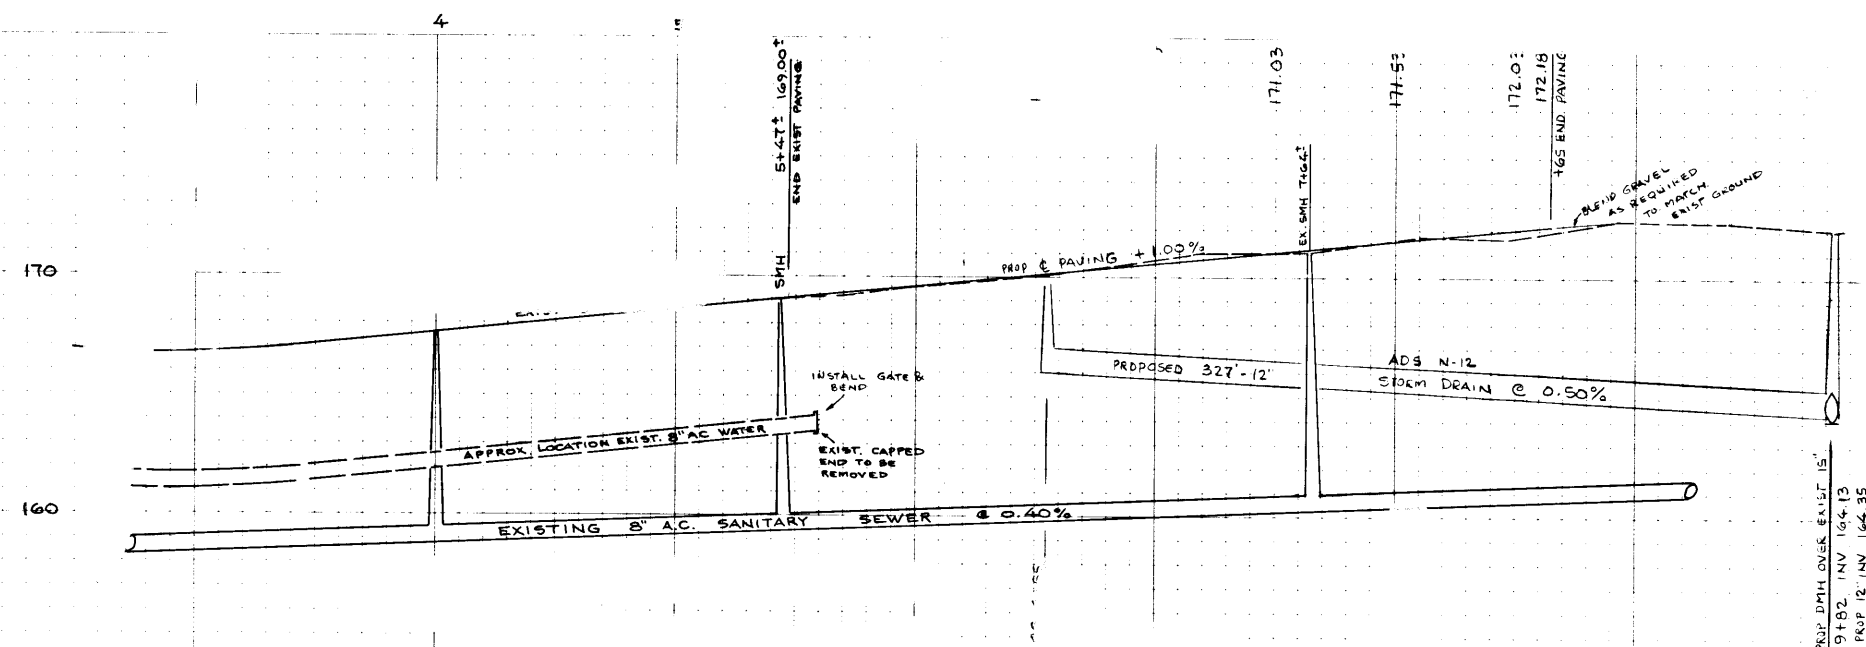


50' WIDE RIGHT OF WAY
25' 15' 15' TOTAL
8' CROWN
PITCH
RETAINING WALL (TYPICAL ON BOTH SIDES)
WATER MAIN TO BE 20' OFF NORTH (EAST) STREET LINE
1" BITUMINOUS COMPACTED (TOP)
2" BIT. CHENBERG COMPACTED (BINDER)
1" ASPHALT GRAY
SUBGRADE PREPARED AS SPECIFIED IN DET. OF PUBLIC WORKS RULES AND REGULATIONS
NOTES:
1. ALL MATERIALS AND CONSTRUCTION METHODS TO COMPLY WITH THE STANDARDS OF THE BOARD OF PUBLIC WORKS OF EAST LONGMEADOW.

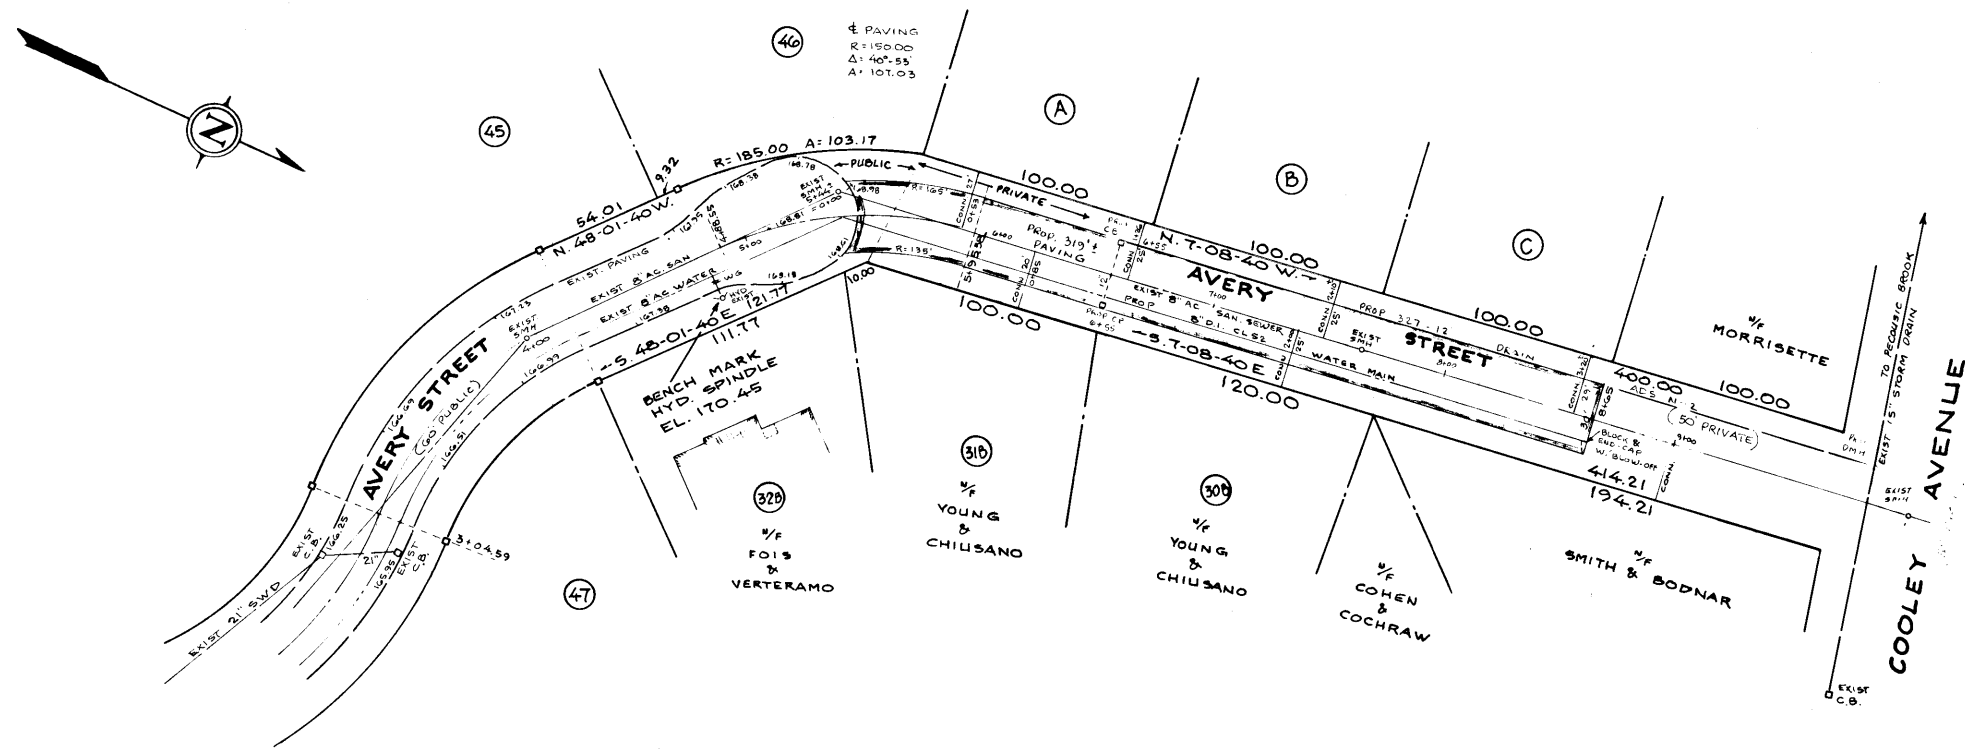

PLAN AND PROFILE

EVERY STREET
EAST LONGMEADOW, MASS.
EXTENDED N'LY ABOUT 320' TO A POINT
100' S'LY OF COOLEY AVENUE

PREPARED FOR
THOMAS F. CONNORS
AND
MICHAEL L. BISCALDI

SCALE: 4 FT./IN. VERT.
40 FT./IN. HOR. DATE: JUNE 1994

SMITH ASSOCIATES
SURVEYORS, INC.

165 SHAKER RD., EAST LONGMEADOW, MASS. 01028

W-488