



NOTE
ALL MATERIALS AND CONSTRUCTION METHODS TO COMPLY WITH THE STANDARDS OF THE BOARD OF PUBLIC WORKS OF EAST LONGMEADOW

INSTALL KICK BLOCKS ON ALL BENDS ALONG WATER MAIN

(ALL FITTINGS TO BE MECHANICALLY RESTRAINED)

PROVIDE 4" STORM DRAIN CONN. FOR EA. LG

APPROVED BY THE EAST LONGMEADOW PLANNING BOARD
CHAIRMAN

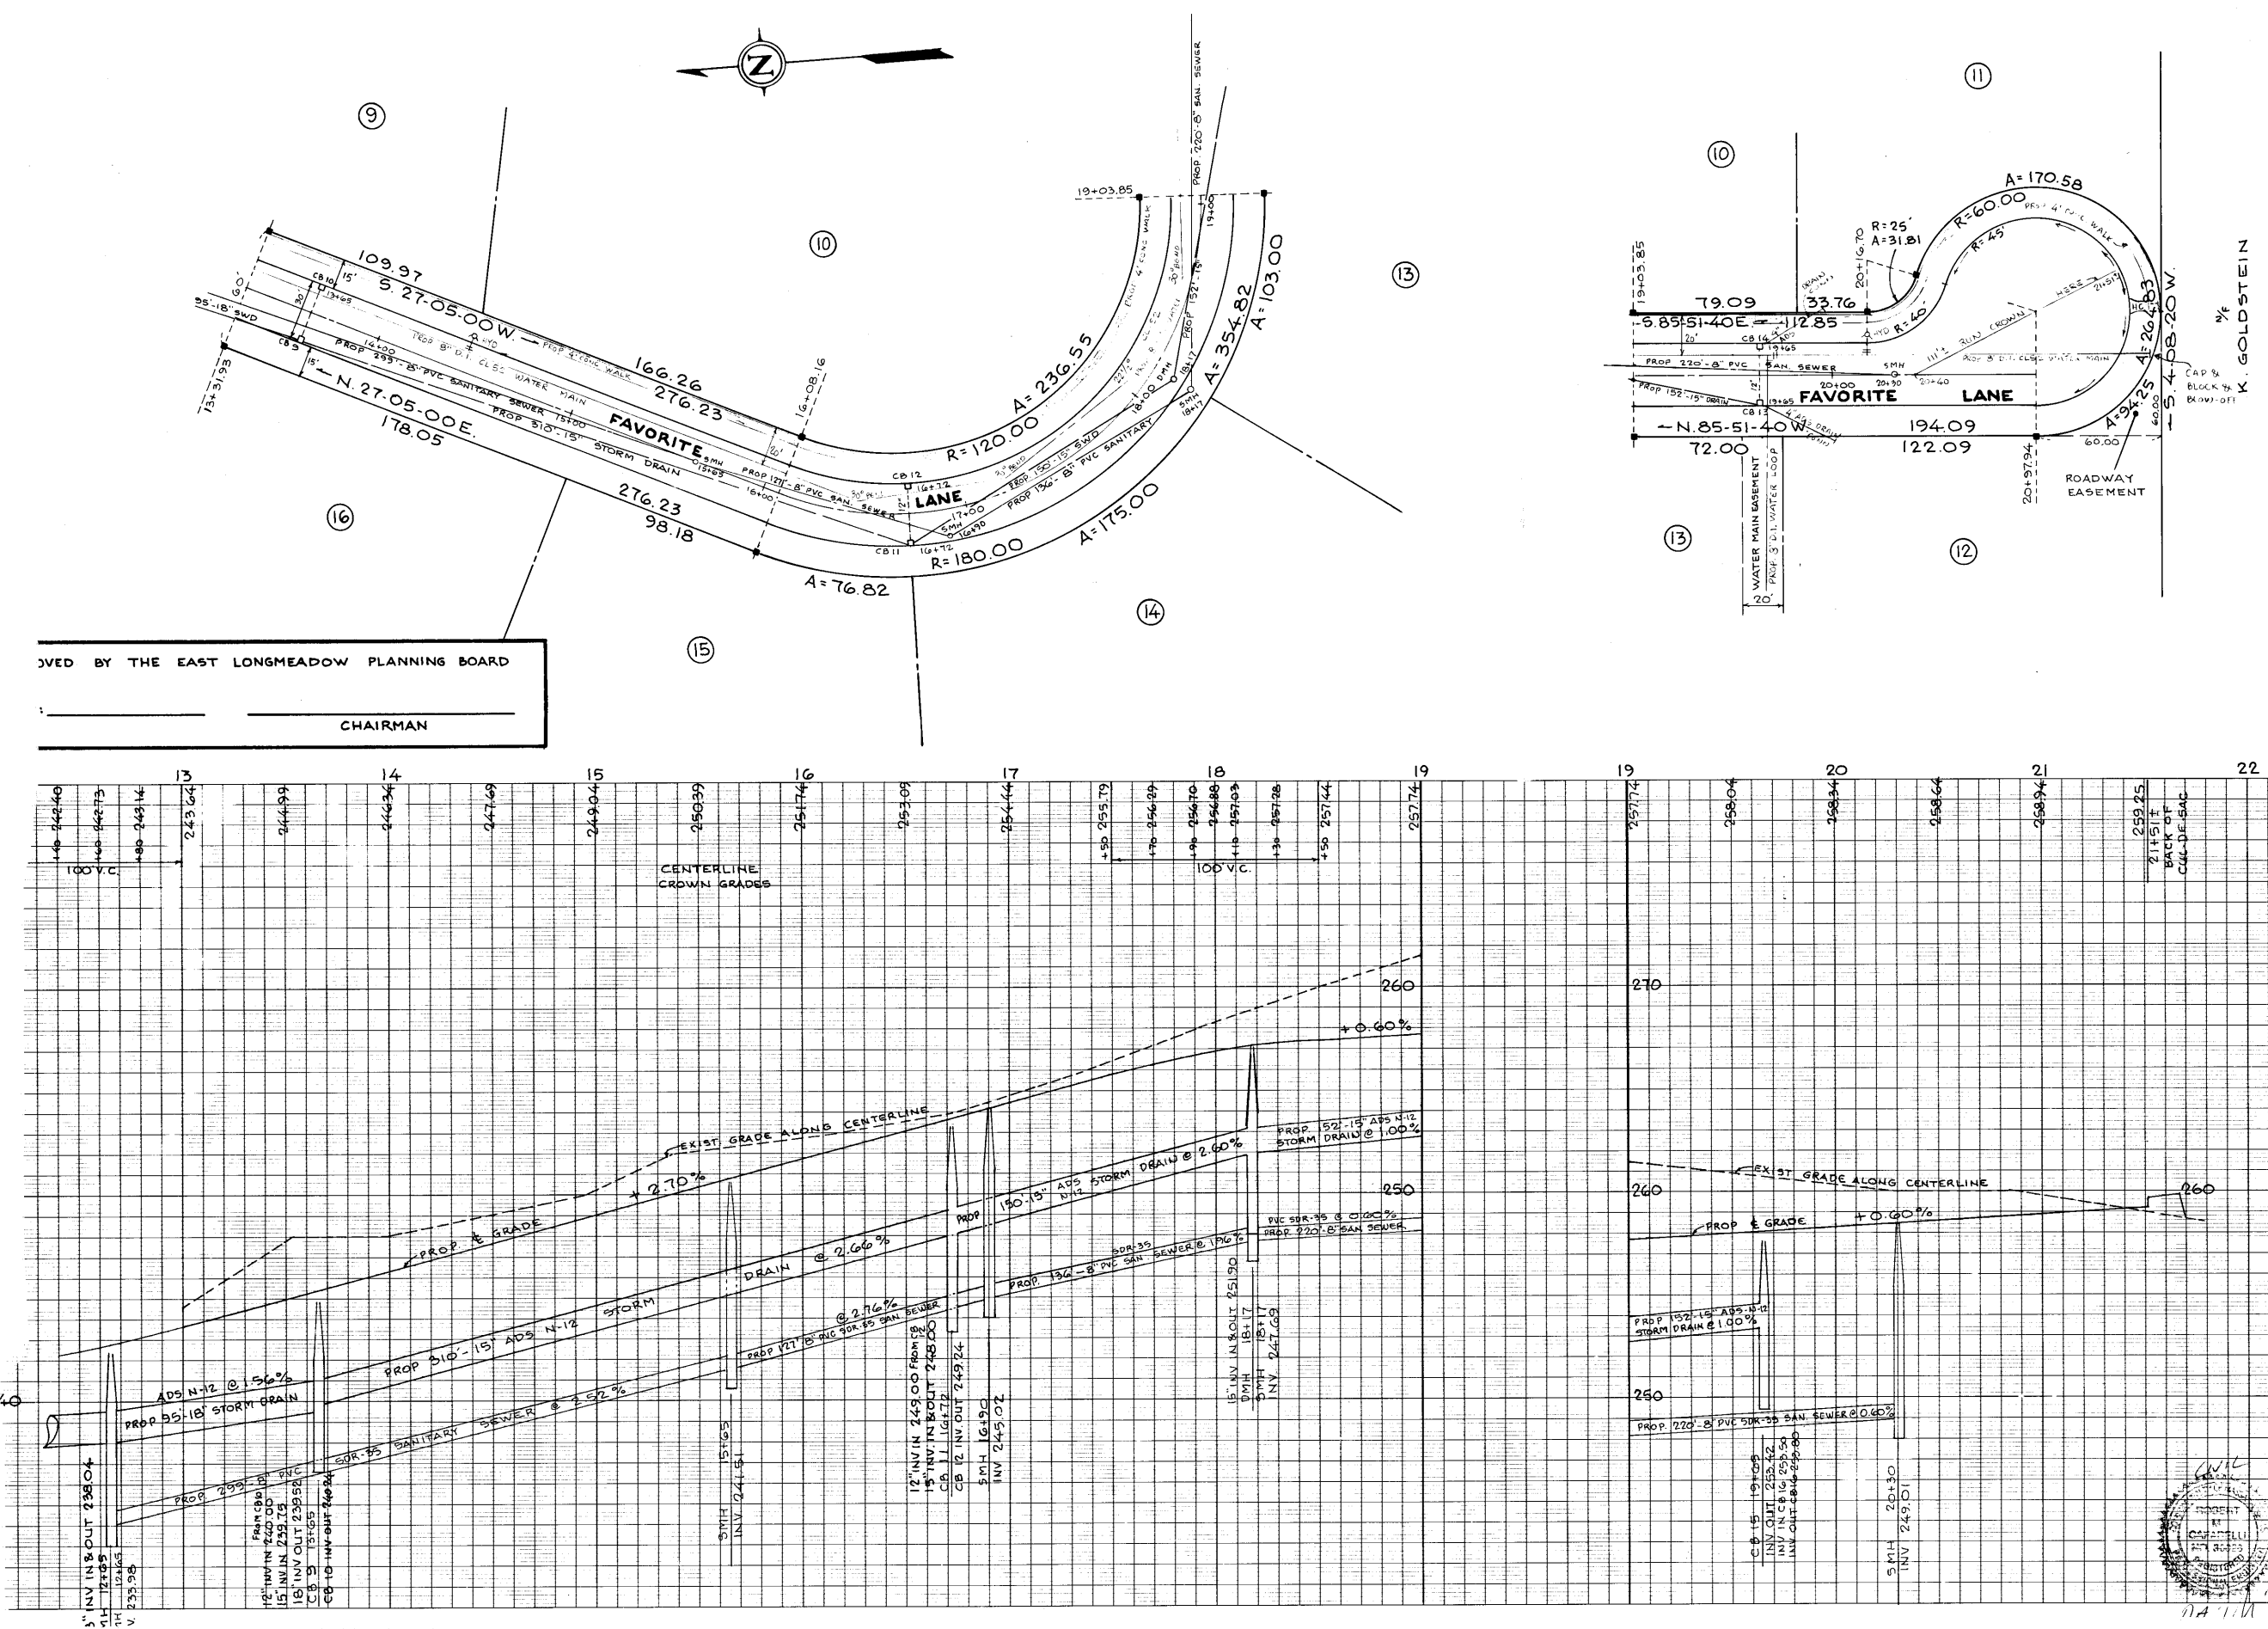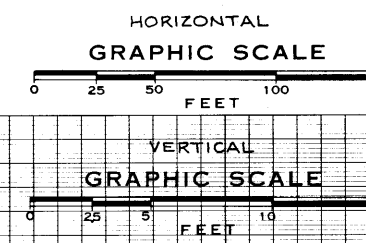

PLAN AND PROFILE
FAVORITE LANE
EAST LONGMEADOW, MA.
OWNED BY
FAVORITA REALTY L.L.C.

SHEET 2 OF 4
SCALE: 4 FT./IN. VERT.
40 FT./IN. HOR.
REVISED 11-01-00 11-15-00 1-25-00
DATE: AUG. 2000

SMITH ASSOCIATES
SURVEYORS, INC.
EAST LONGMEADOW, MASS 01027

W-491