


APPROVED BY THE EAST LONGMEADOW PLANNING BOARD  
 DATE: 1/30/01  
 [Signature]  
 CHAIRMAN

NOTE  
 ALL MATERIALS AND CONSTRUCTION  
 METHODS TO COMPLY WITH THE  
 STANDARDS OF THE BOARD OF PUBLIC  
 WORKS OF EAST LONGMEADOW

INSTALL KICK BLOCKS  
 ON ALL BENDS ALONG  
 WATER MAIN

(ALL FITTINGS TO BE MECHANICALLY RESTRAINED)






PROVIDE 4" STORM DRAIN CORR. FOR EA. LOT

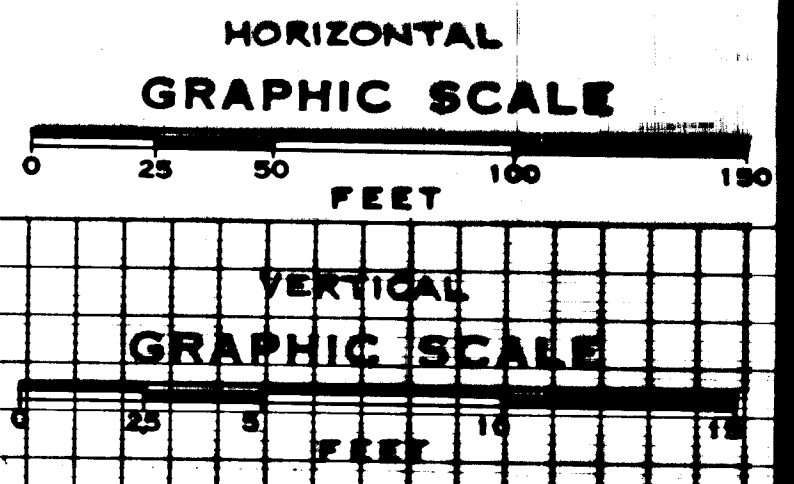

PLAN AND PROFILE  
 FAVORITE LANE  
 EAST LONGMEADOW, MA  
 OWNED BY  
 FAVORITA REALTY L.L.C.

SHEET 2 OF 4 REVISED 11/01/00 11-15-00 11-25-00  
 SCALE: 4 FT./IN. VERT.  
 40 FT./IN. HOR. DATE: AUG. 2000

SMITH ASSOCIATES  
 SURVEYORS, INC.  
 165 SHAKER RD., EAST LONGMEADOW, MASS. 01028

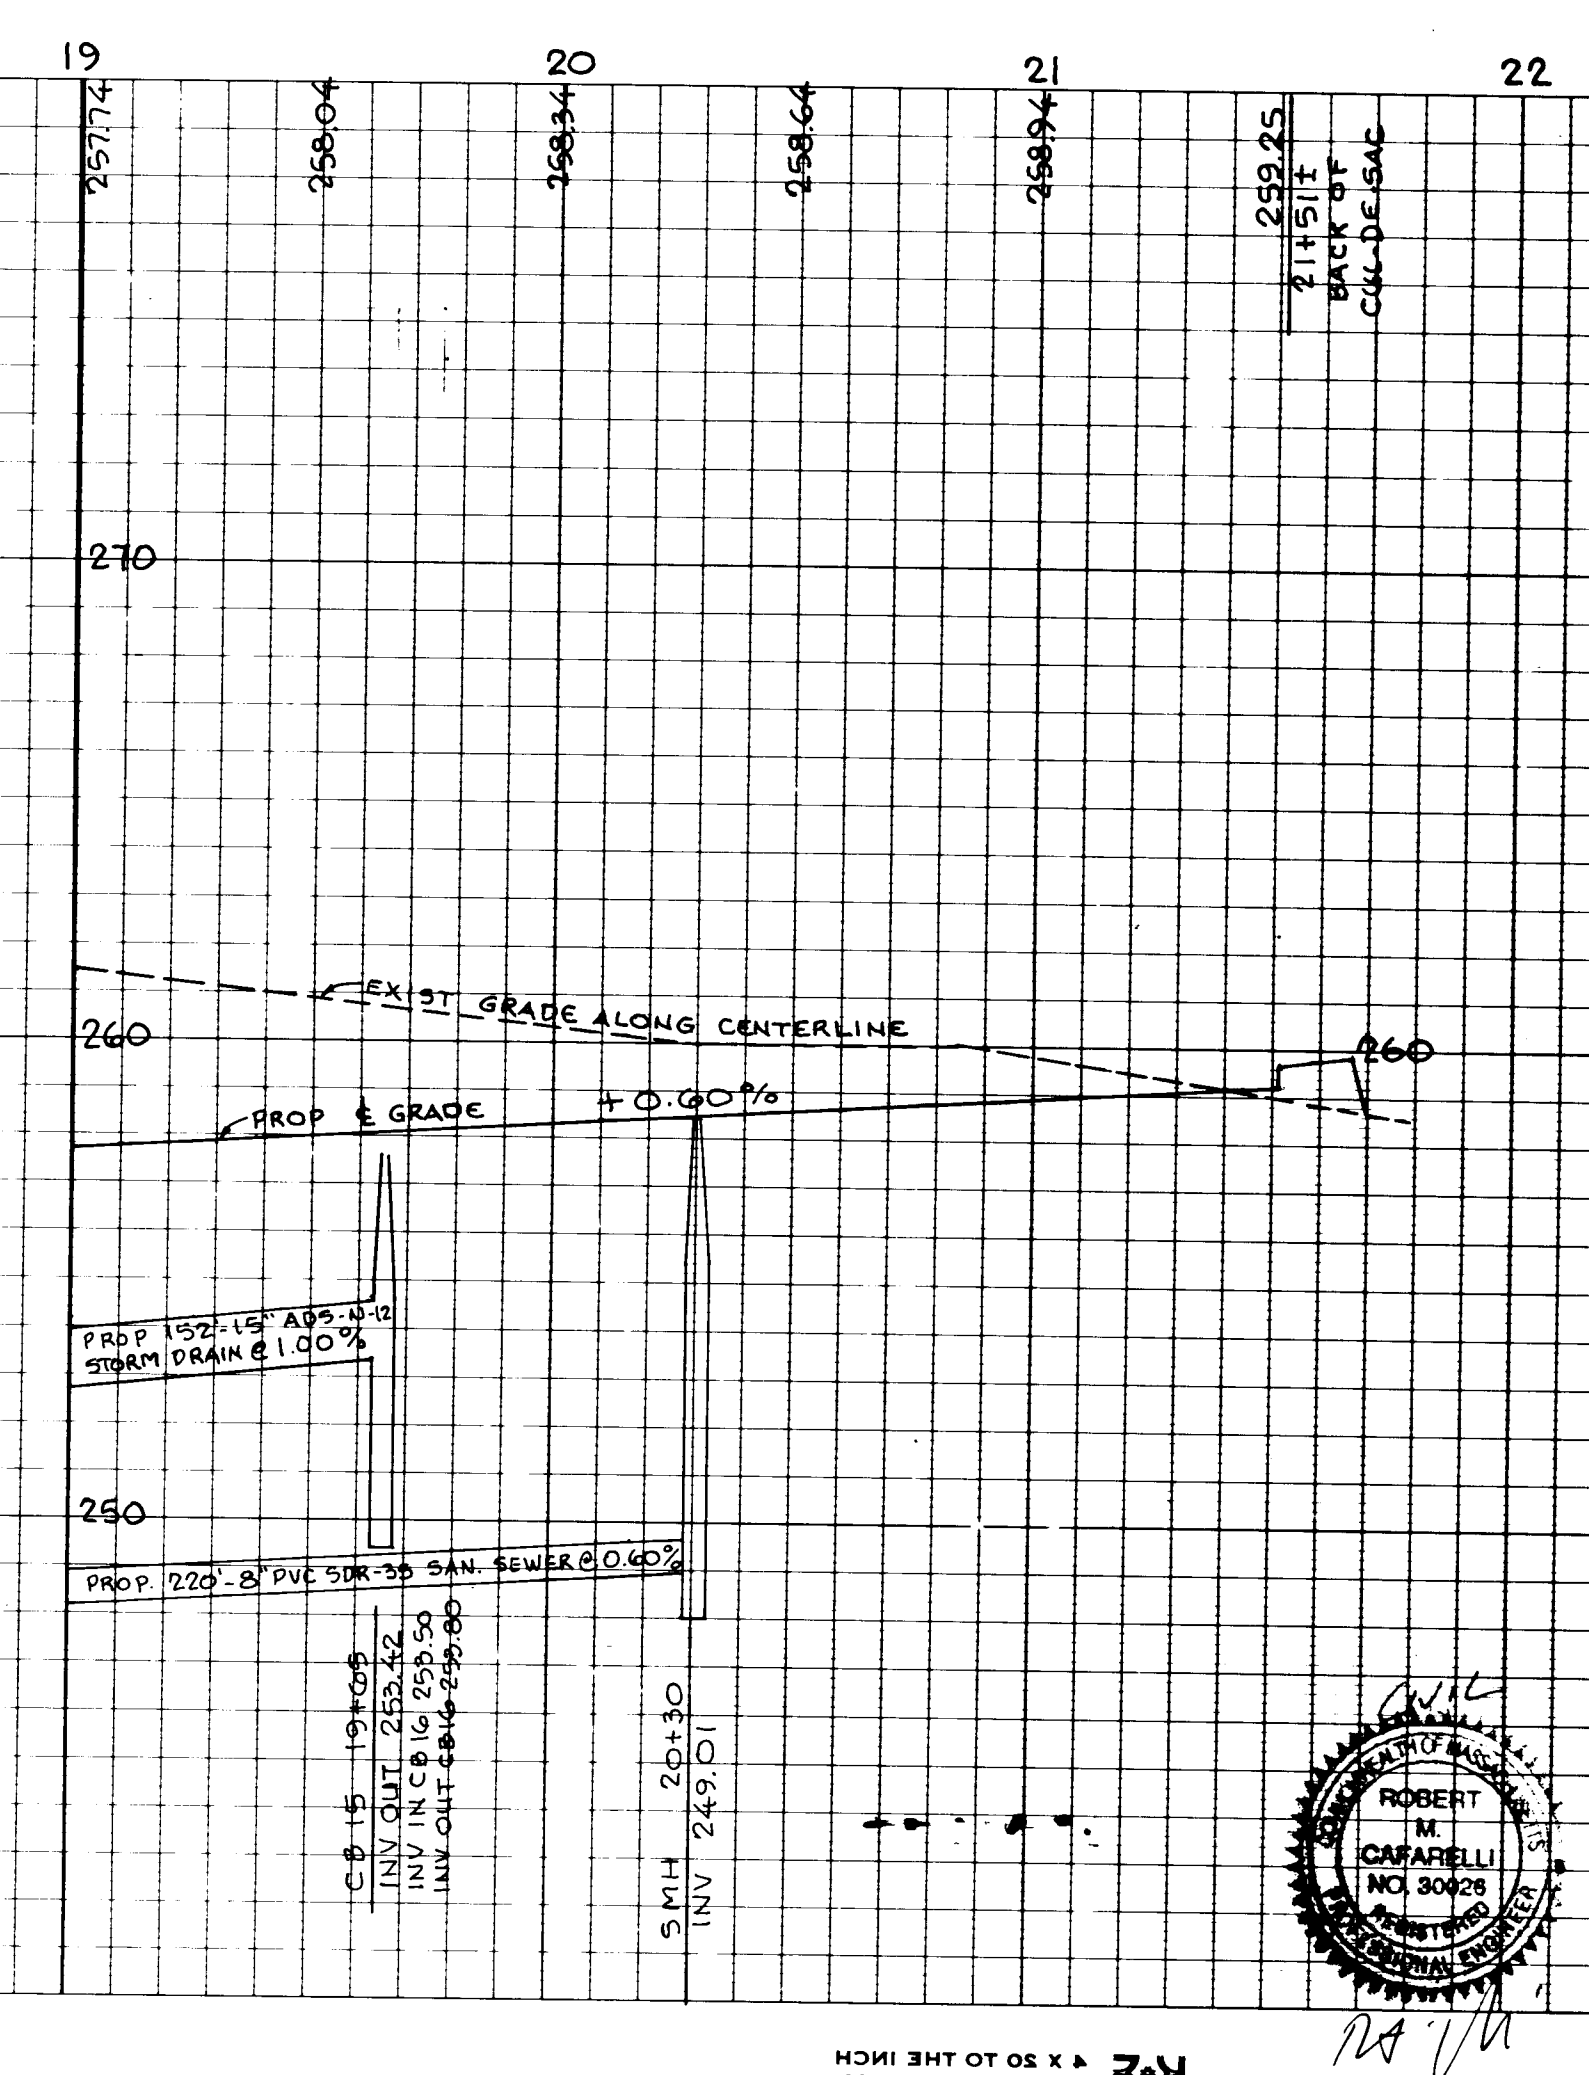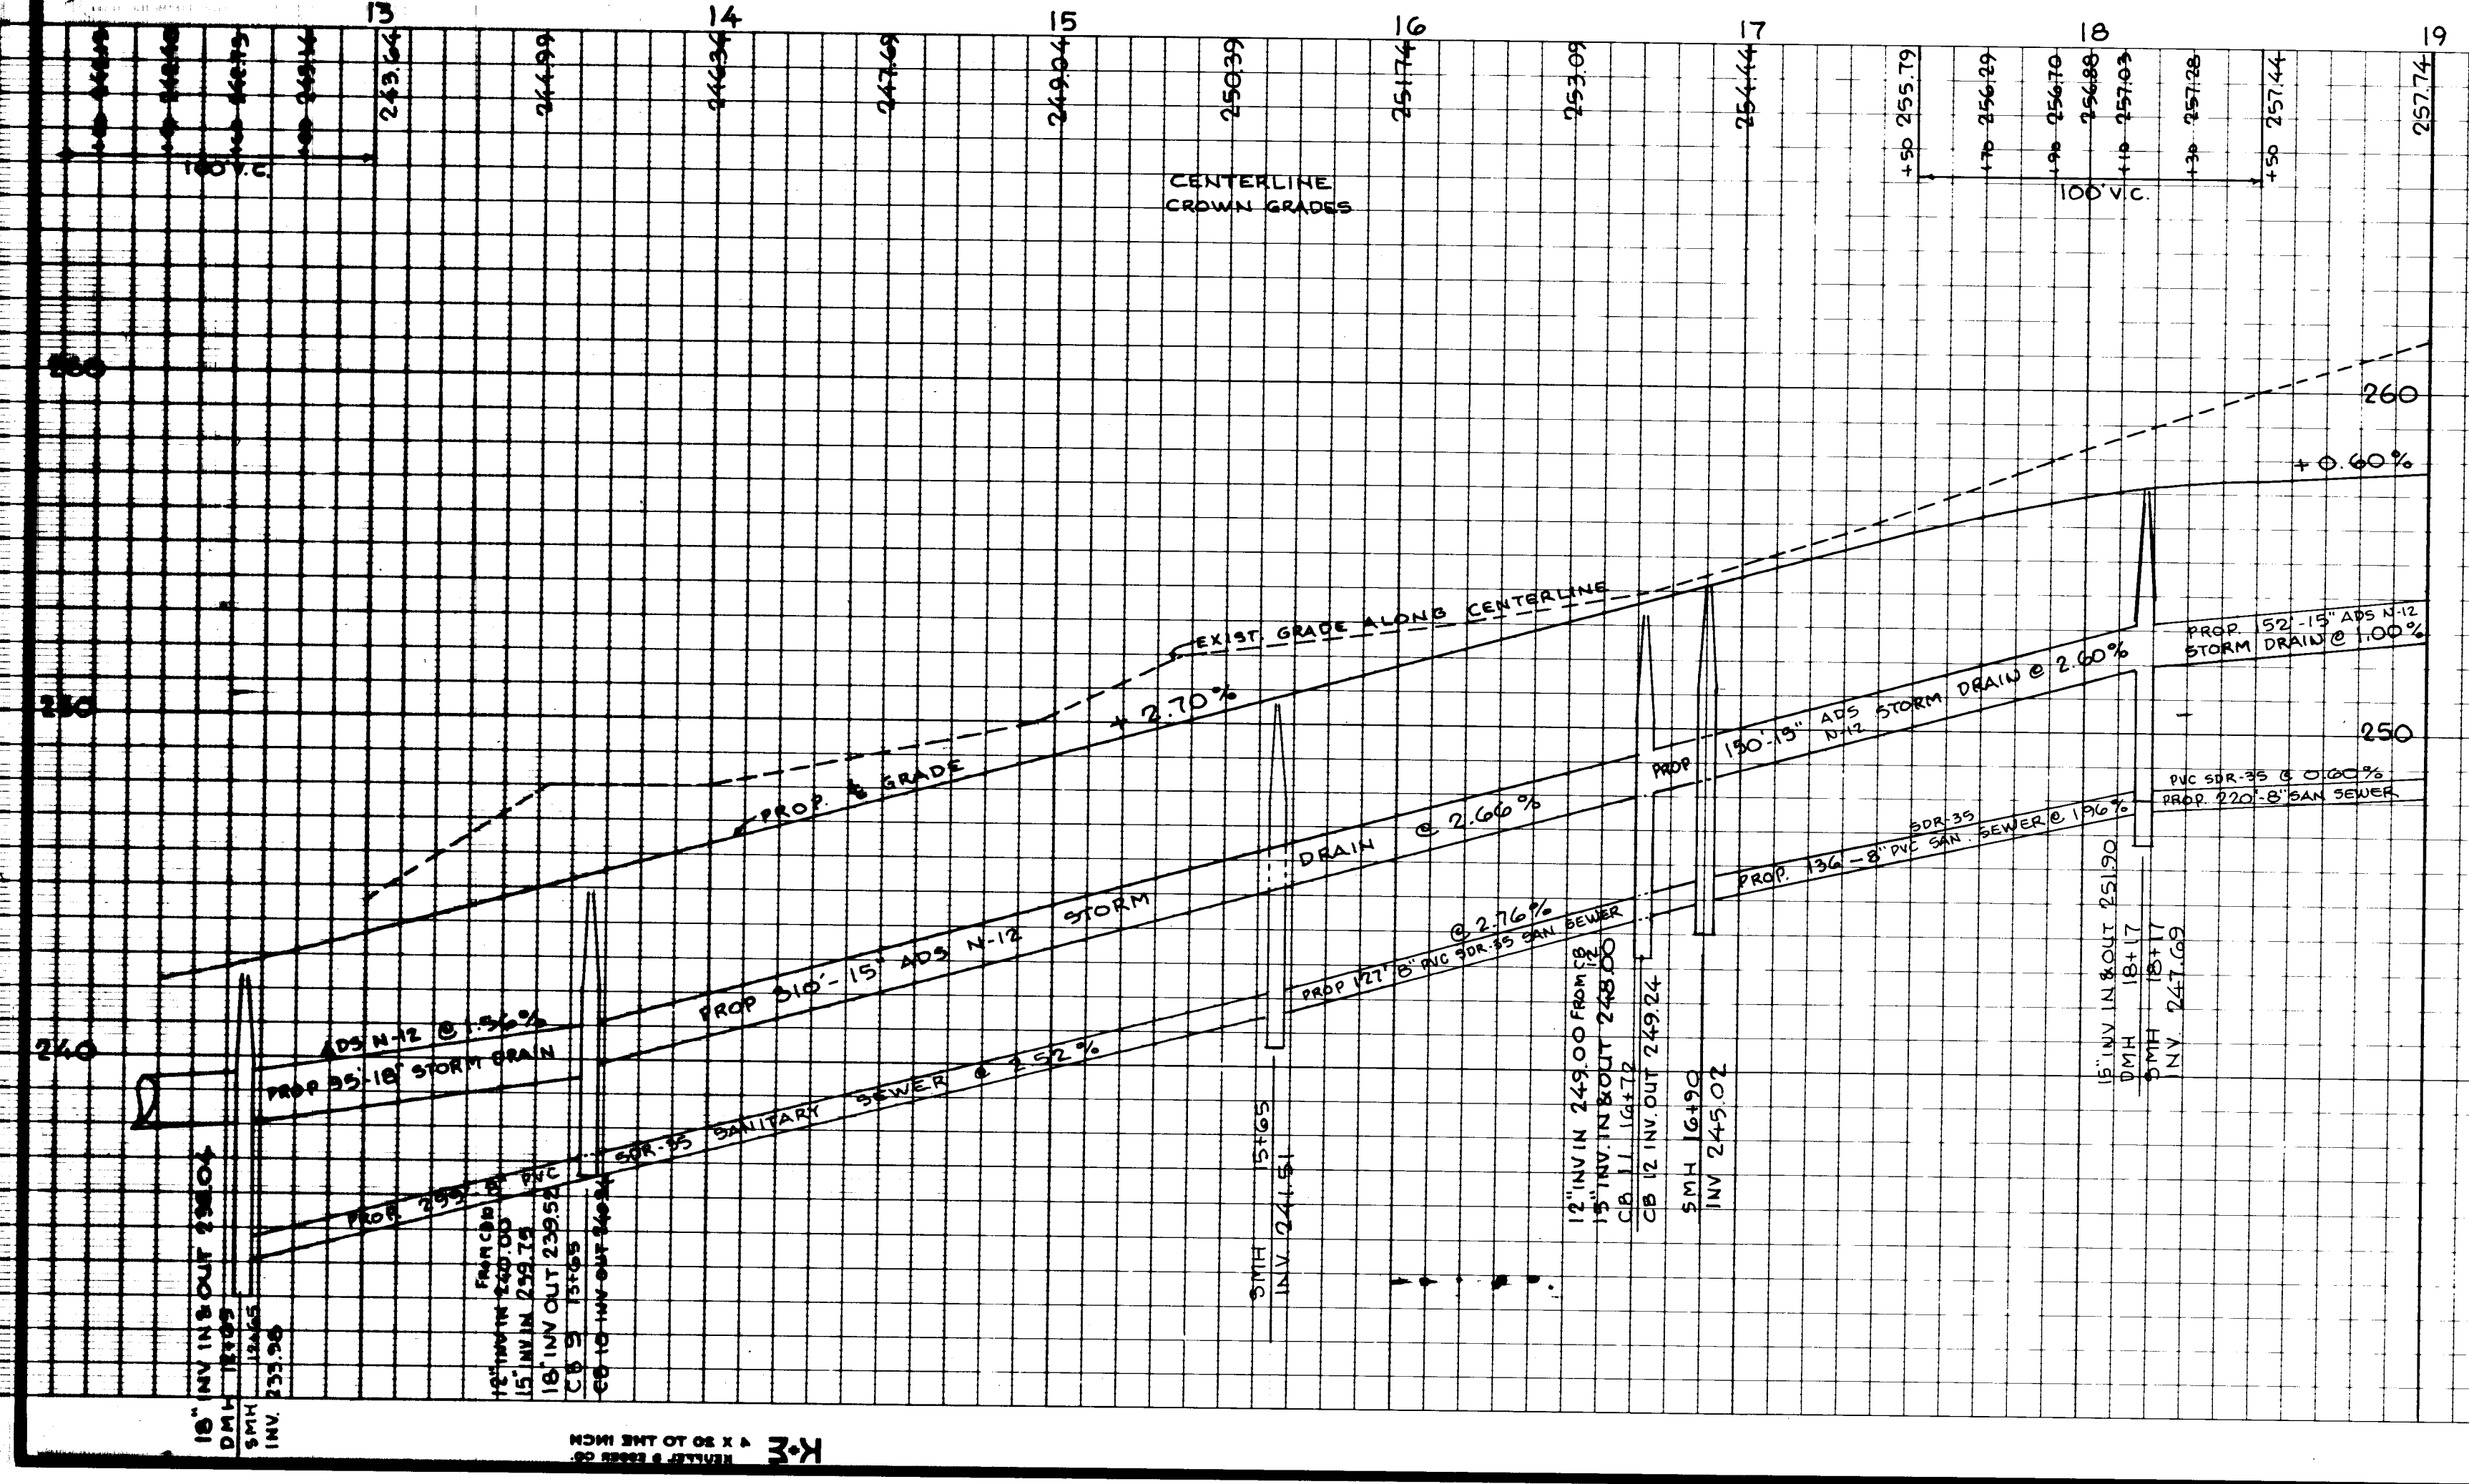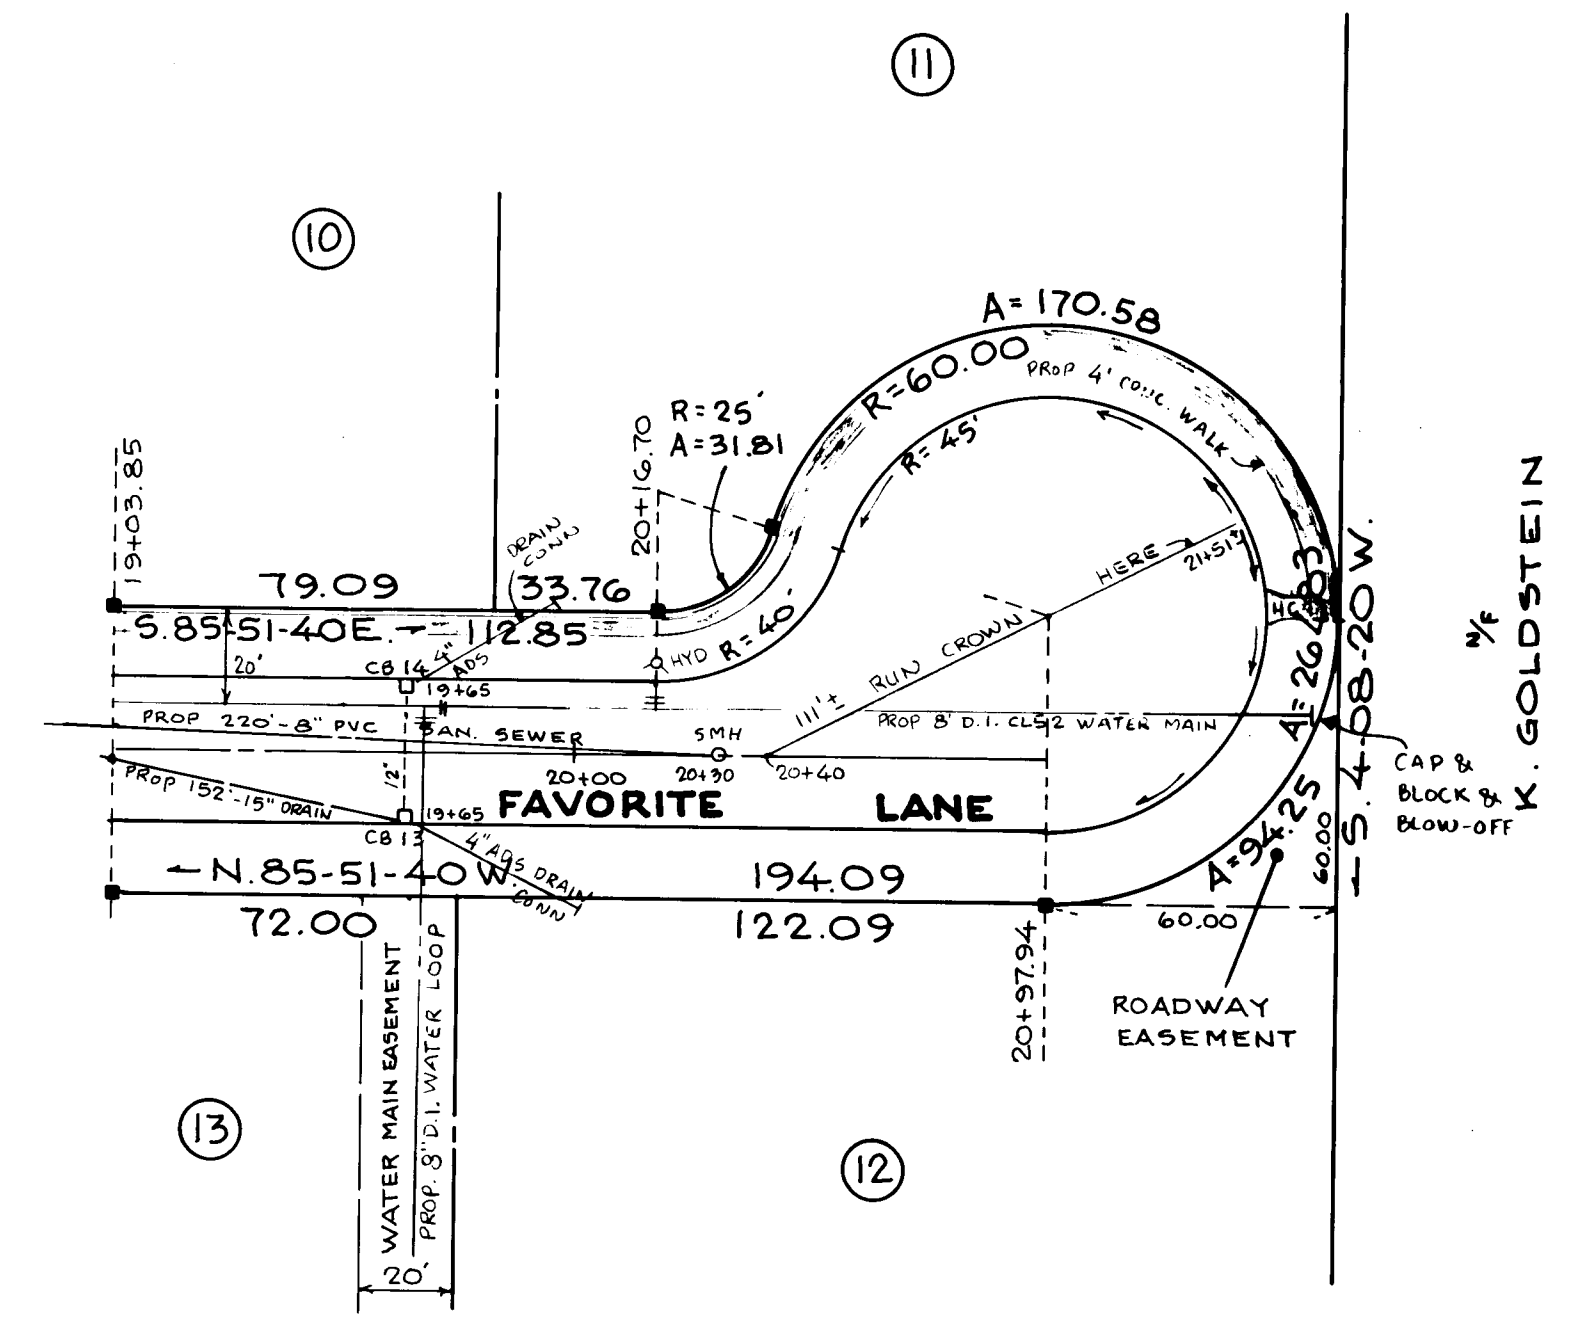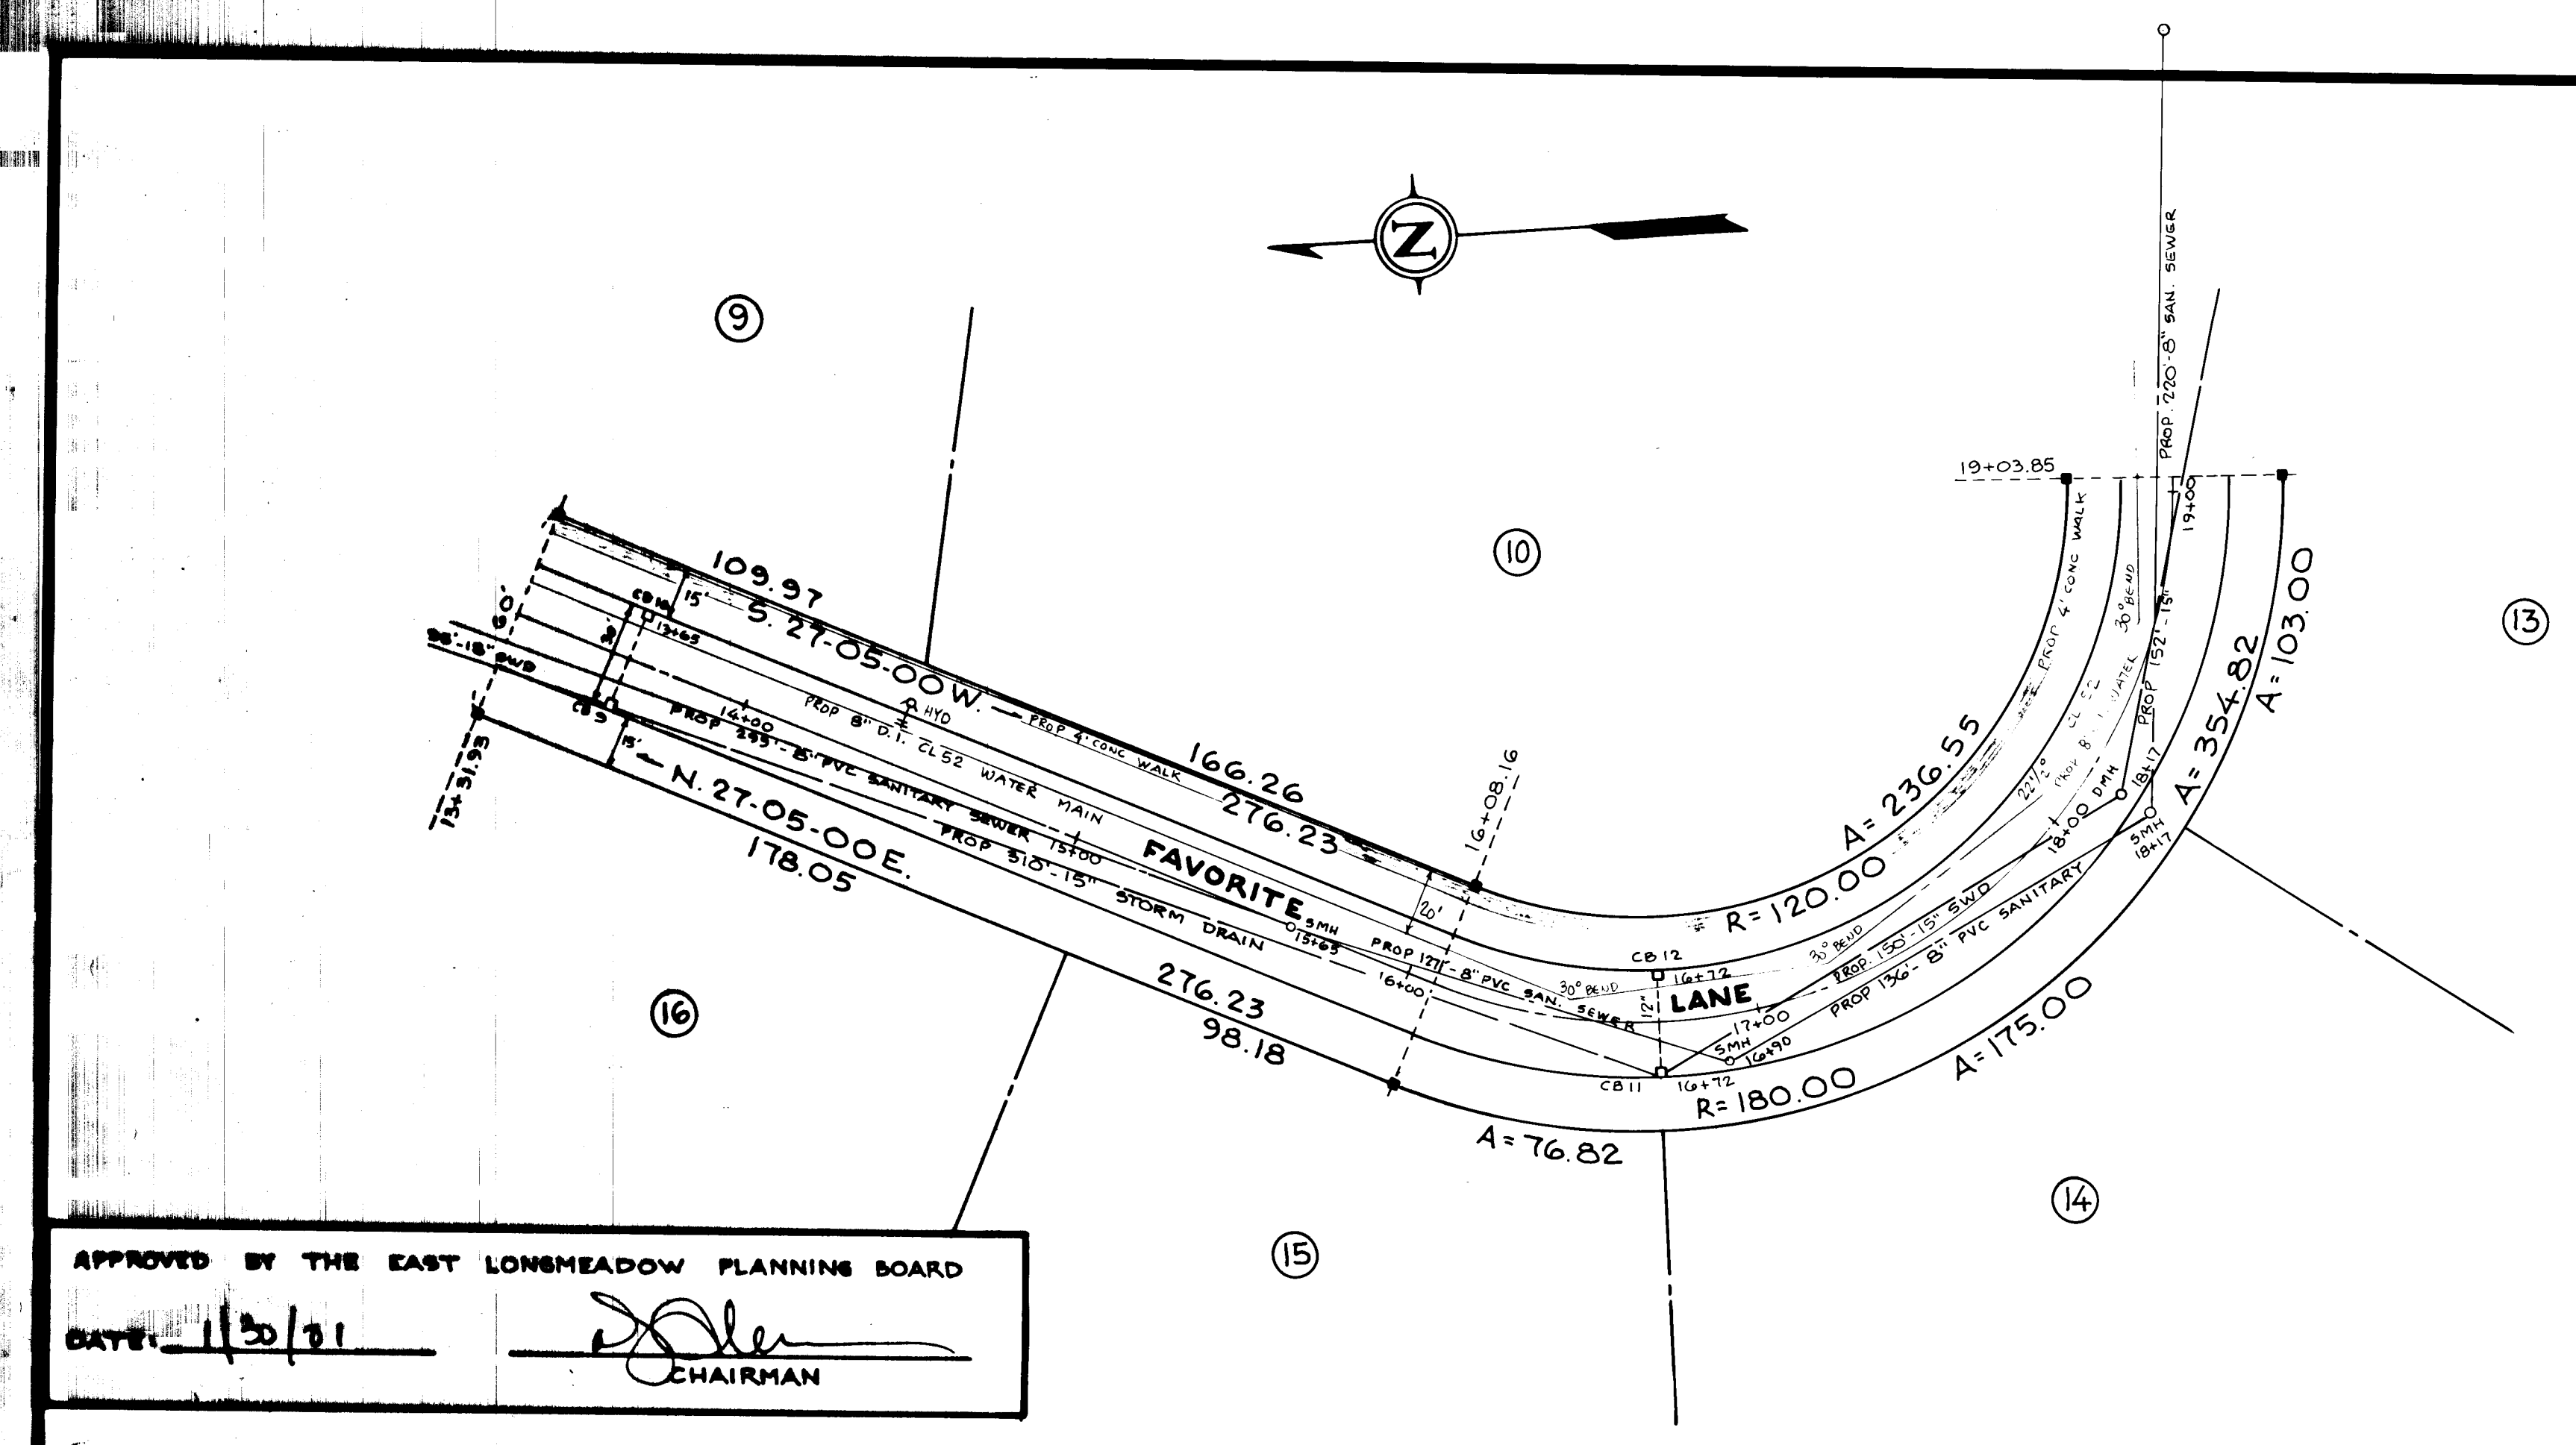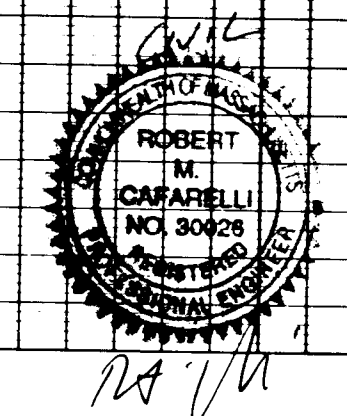

W-491.D