

No.

DATE

REVISION

BY

1

6/14/00

REVISED LOT LAYOUT AND SEWER HOUSE CONNECTIONS

EDJ

2

12/4/00

ADDED WATER EASEMENT AND CONNECTION TO WINDHAM DRIVE

EDJ



**KEY MAP**  
SCALE: 1" = 600'

SCALE: 1" = 40'




0 20 40 80 120 FEET



**LEGEND**

- PROPOSED PROPERTY LINE
- EXISTING PRIMARY PROPERTY LINE
- EXISTING 10' INTERVAL CONTOUR
- EXISTING 2' INTERVAL CONTOUR
- PROPOSED 2' INTERVAL CONTOUR
- EXISTING EDGE OF PAVEMENT
- PROPOSED BITUMINOUS CURB
- SOIL TEST BORING (APPROXIMATE LOCATION)
- PROPOSED ROADWAY CENTER LINE AND STATIONING
- PROPOSED LEACHING BASIN
- PROPOSED STORM DRAIN MANHOLE
- PROPOSED SEWER MANHOLE
- PROPOSED CATCH BASIN
- PROPOSED STORM DRAIN LINE
- PROPOSED SANITARY SEWER
- PROPOSED SEWER FORCE MAIN
- PROPOSED WATER LINE
- PROPOSED WATER GATE
- EXISTING SANITARY SEWER
- WETLAND BOUNDARY LINE
- 100 FT. WETLAND BUFFER

DNW = 35

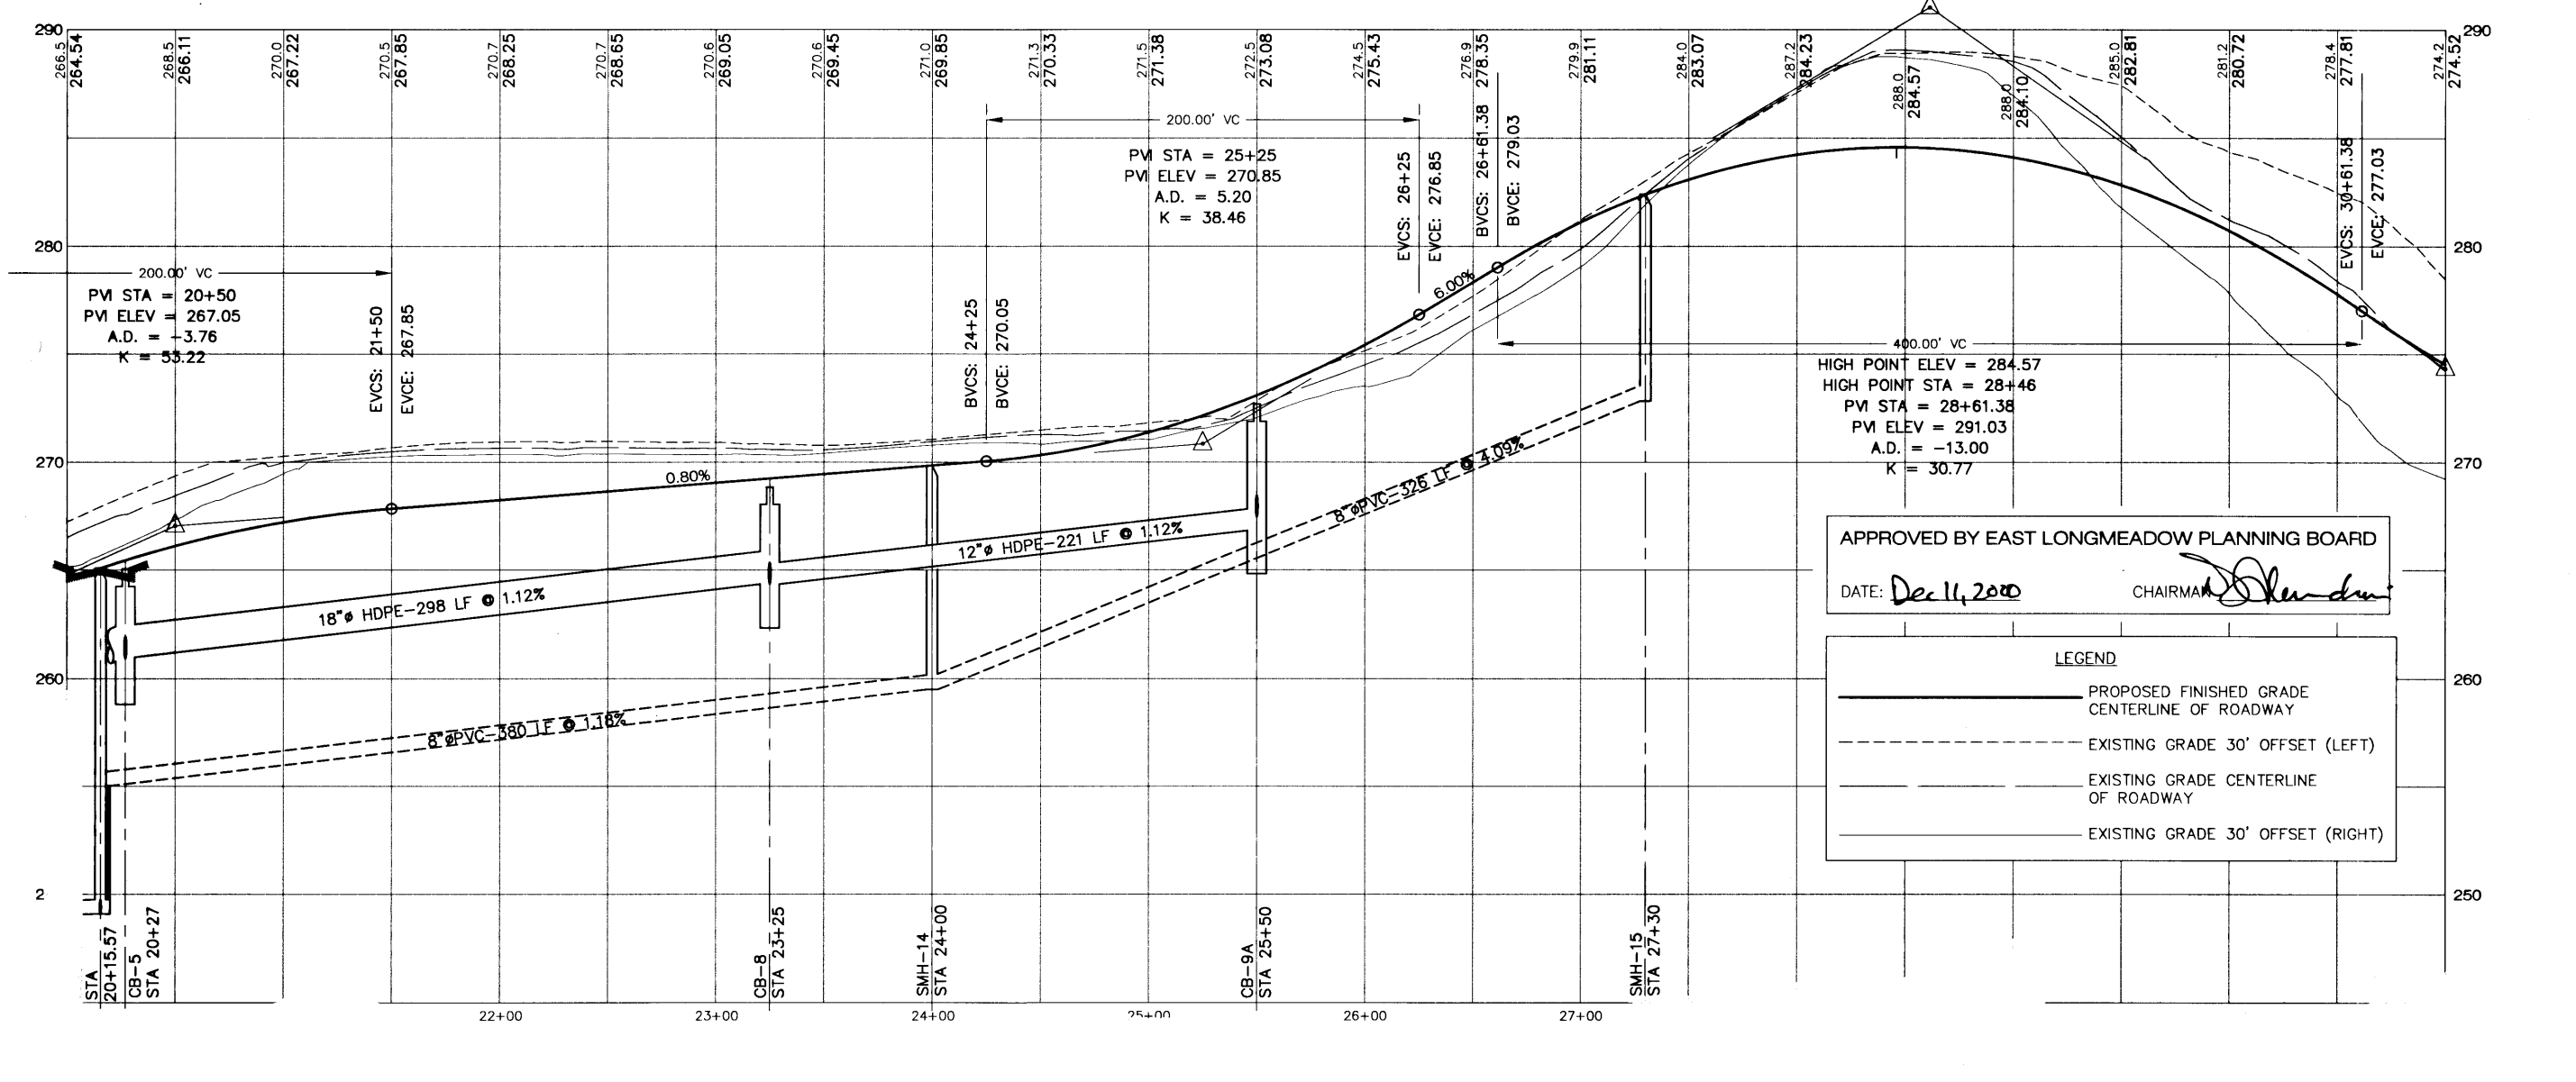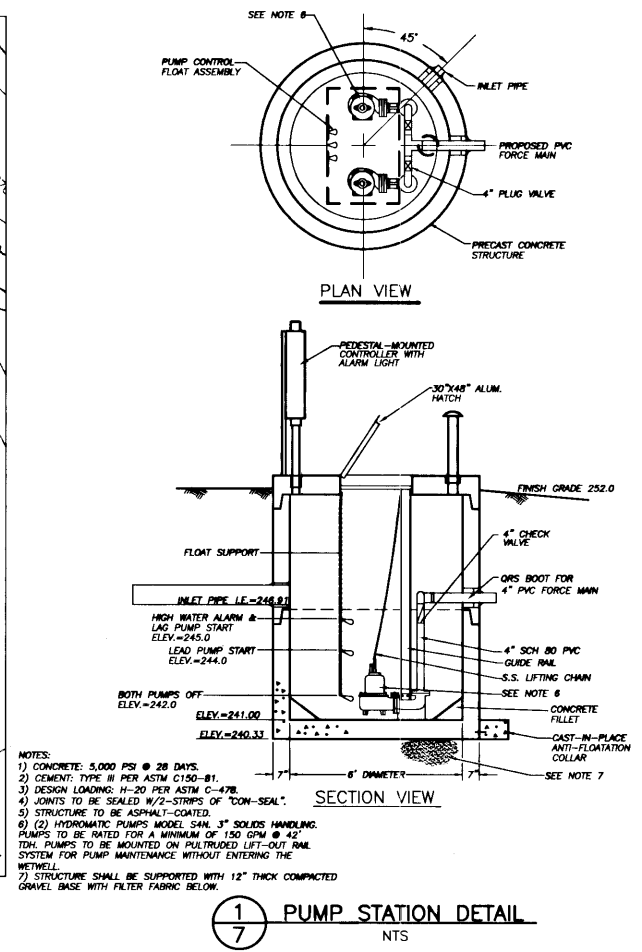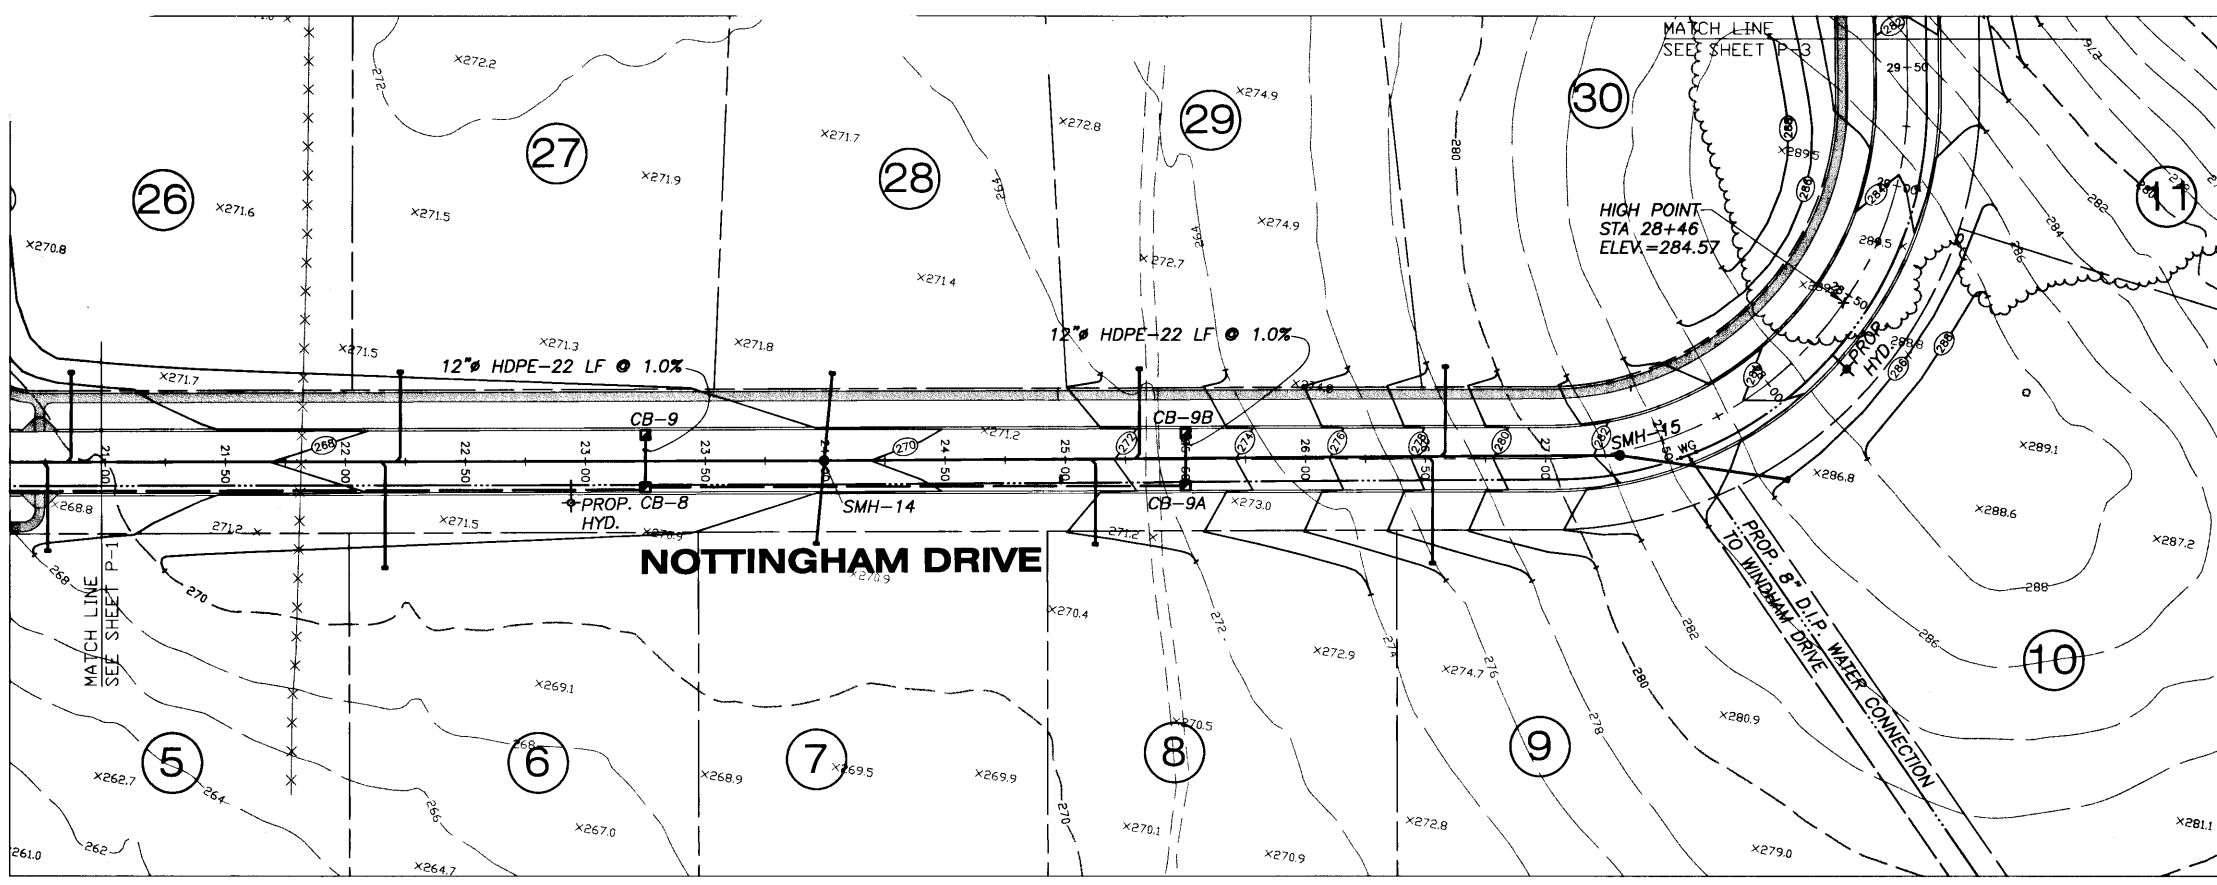

SHEET TITLE:

**PLAN/PROFILE No. 2  
NOTTINGHAM DRIVE  
STA 20+00 - 31+00**

PROJECT AND LOCATION:

**NOTTINGHAM MEADOWS  
EAST LONGMEADOW, MA**


PREPARED FOR:

**APPLE  
LAND DEVELOPMENT, INC.  
296 NORTH MAIN STREET  
EAST LONGMEADOW, MA**

 **BAYSTATE ENVIRONMENTAL  
CONSULTANTS INC.**

Civil Engineers  
296 North Main Street  
East Longmeadow, MA 01021

Environmental Scientist

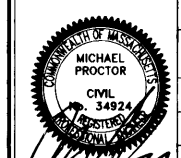

**MICHAEL  
PROCTOR**  
CIVIL  
34924

REC PROJECT No.  
99-1104  
SCALE  
VERT. 1"=4'  
HOR. 1"=40'  
DATE  
6/2000  
DESIGNED BY  
F.A.D.  
CHECKED BY  
M.L.P.

SHEET No.  
**7**  
7 of 13 SHEETS

W-495