
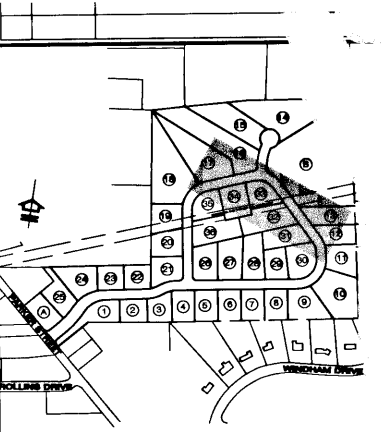
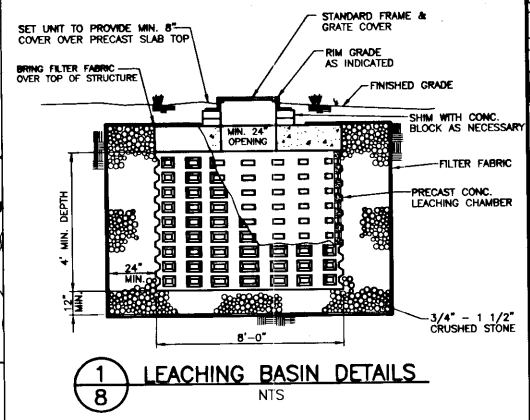


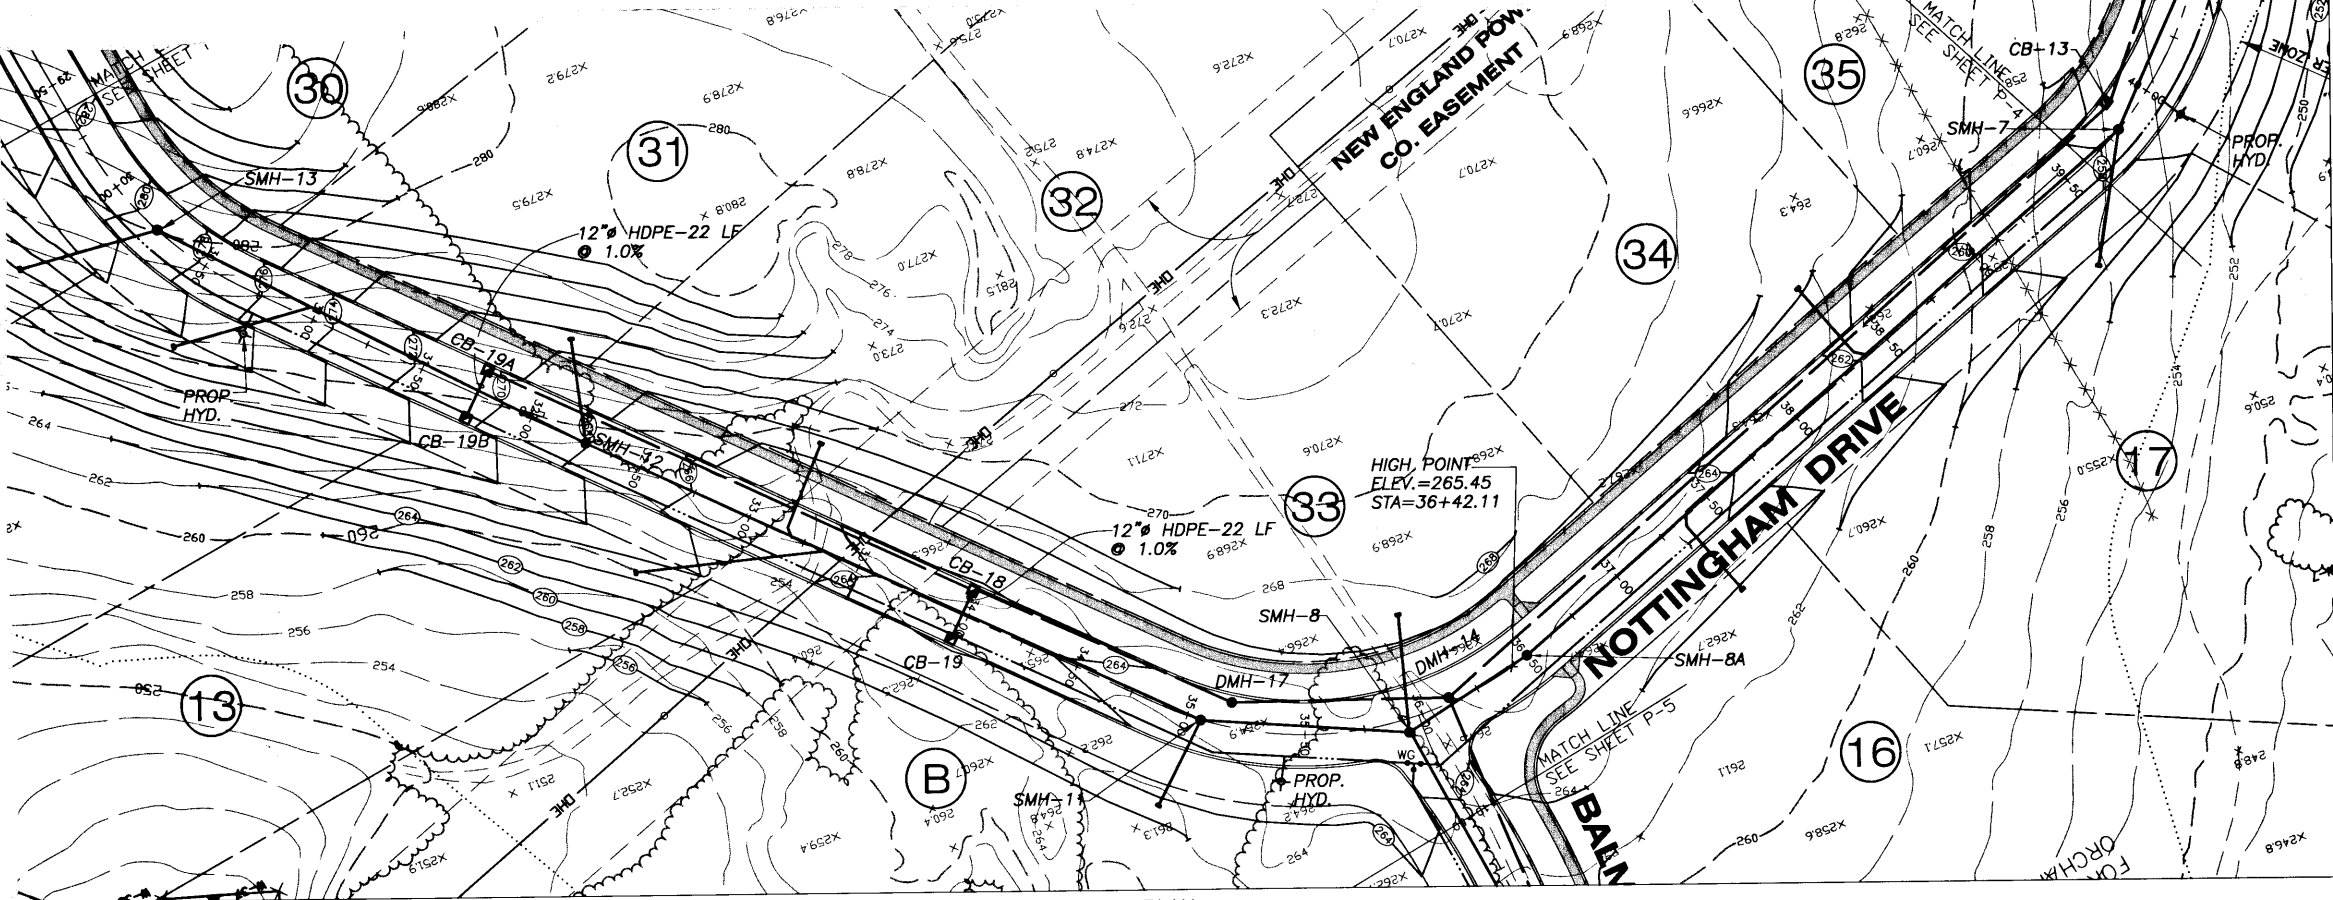


KEY MAP
SCALE: 1" = 800'

SCALE: 1" = 40'
0 20 40 80 120'

LEGEND

- PROPOSED PROPERTY LINE
- EXISTING PRIMARY PROPERTY
- EXISTING 10' INTERVAL CONT.
- EXISTING 2' INTERVAL CONT.
- PROPOSED 2' INTERVAL CONT.
- EXISTING EDGE OF PAVEMENT
- PROPOSED BITUMINOUS CURB
- SOIL TEST BORING (APPROXIMATE LOCATION)
- PROPOSED ROADWAY CENTER LINE AND STATIONING
- PROPOSED LEACHING BASIN
- PROPOSED STORM DRAIN MANHOLE
- PROPOSED SEWER MANHOLE
- PROPOSED CATCH BASIN
- PROPOSED STORM DRAIN LINE
- PROPOSED SANITARY SEWER
- PROPOSED SEWER FORCE MAIN
- PROPOSED WATER LINE
- PROPOSED WATER GATE
- EXISTING SANITARY SEWER
- WETLAND BOUNDARY LINE
- 100 FT. WETLAND BUFFER

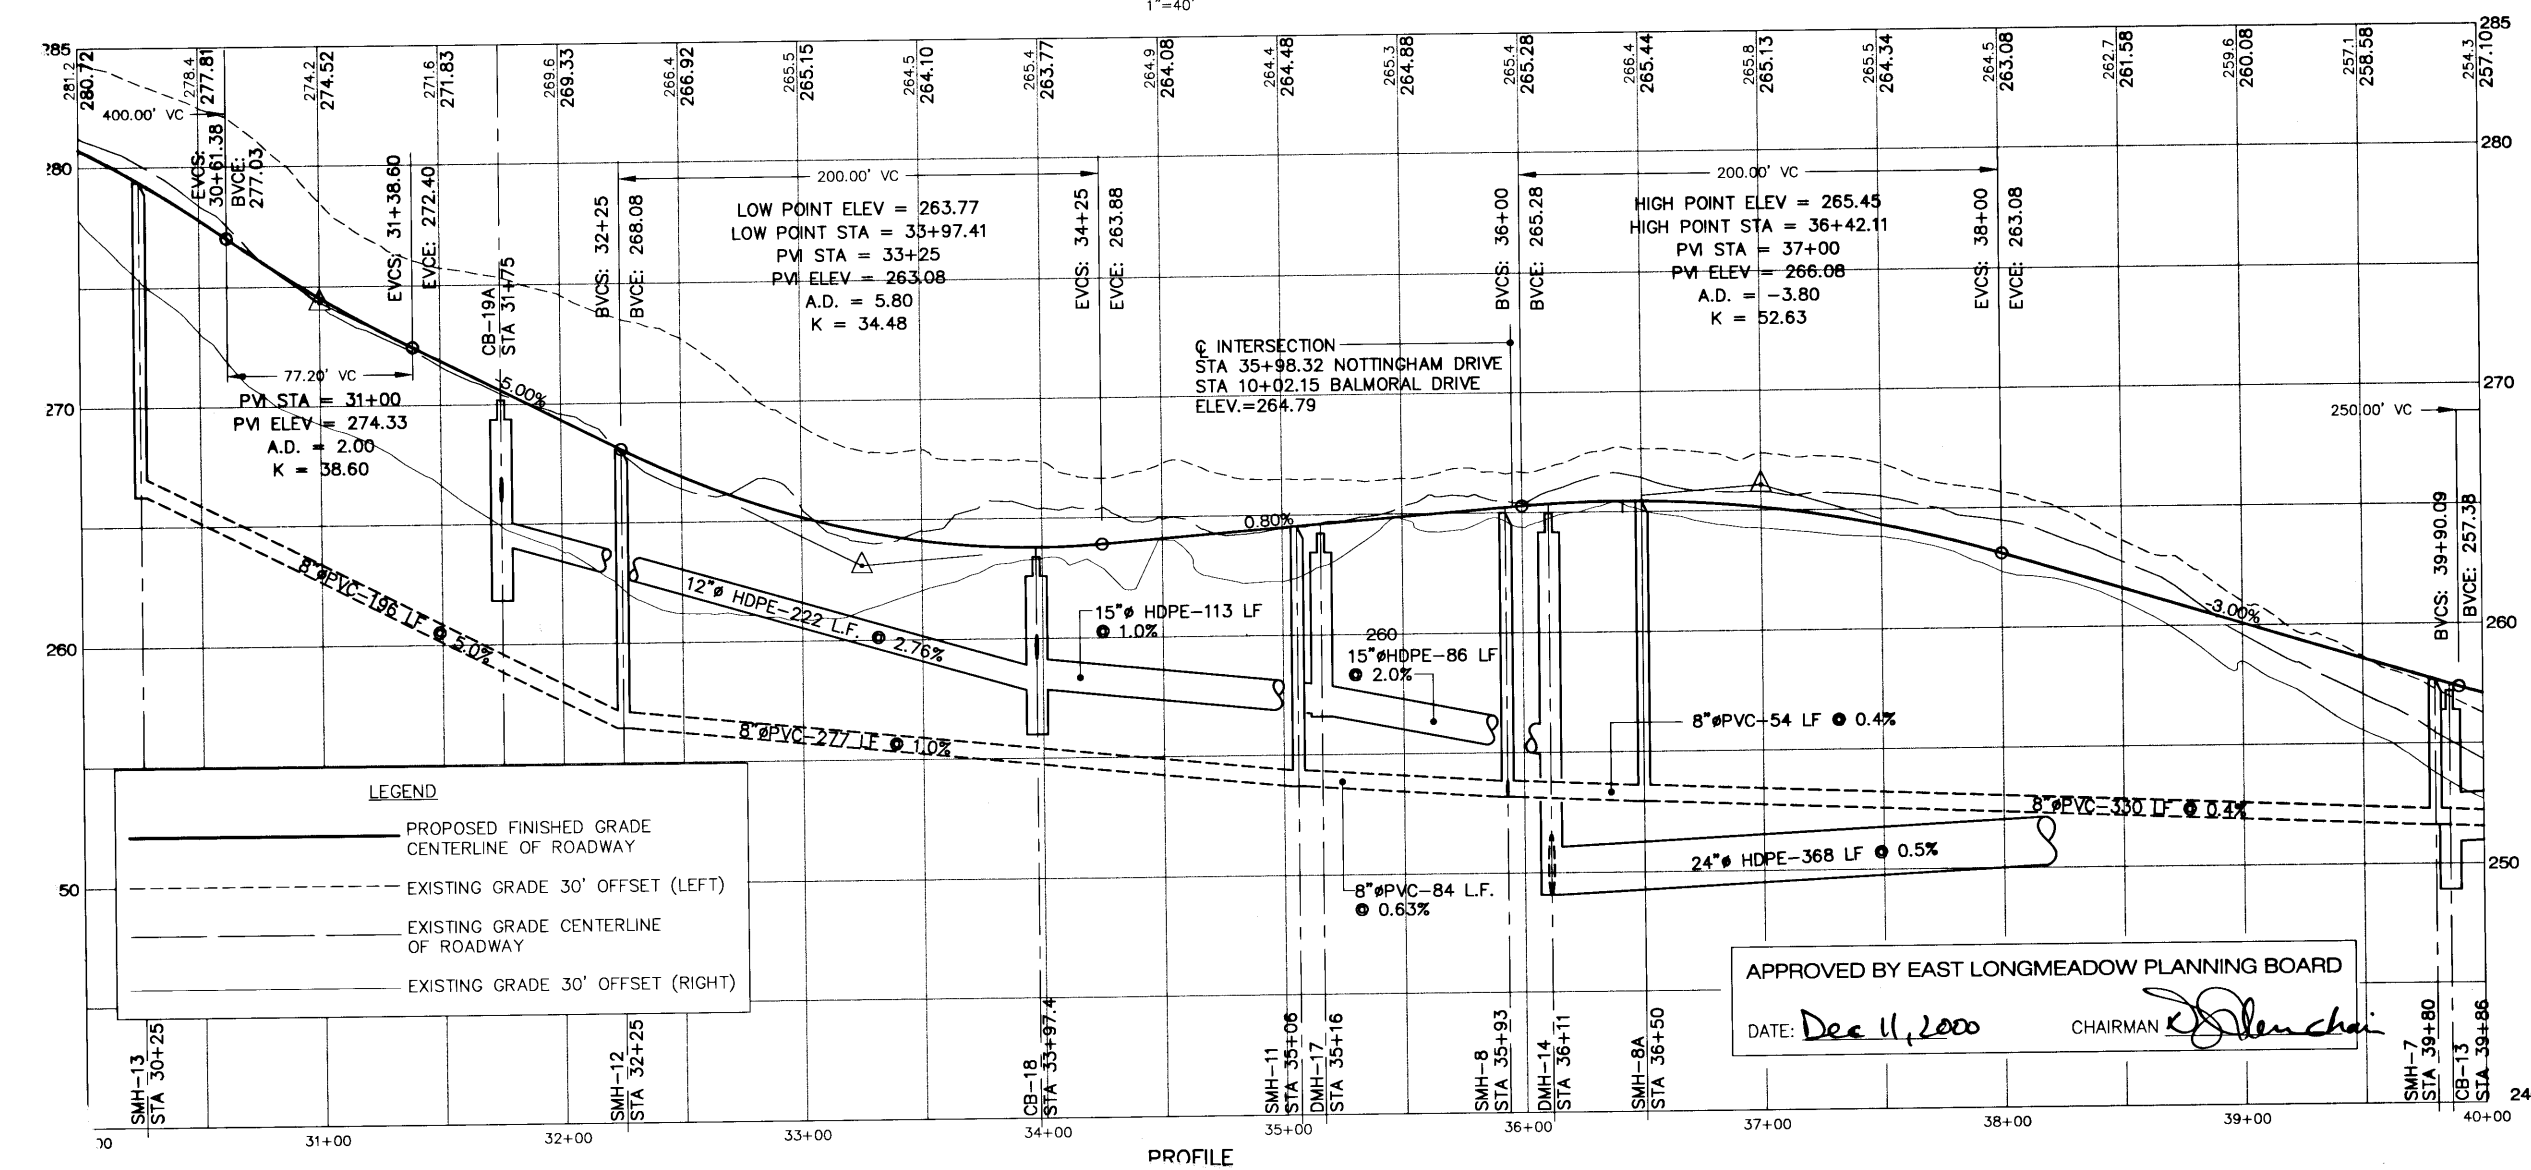

APPROVED BY EAST LONGMEADOW PLANNING BOARD
DATE: Dec 11, 2000 CHAIRMAN: [Signature]

PLAN/PROFILE No. 3
NOTTINGHAM DRIVE
STA 30+00 - 40+00

NOTTINGHAM MEADOWS
EAST LONGMEADOW, MA

PREPARED FOR:
APPLE
LAND DEVELOPMENT, INC.
296 NORTH MAIN STREET
EAST LONGMEADOW, MA

BY: BAYSTATE ENVIRONMENTAL CONSULTANTS INC.

Civil Engineers: [Signature] Environmental Scientist: [Signature]
296 North Main Street East Longmeadow, MA 01021

REC. PROJECT No. 99-1104
SCALE: VERT. 1"=4' HOR. 1"=40'
DATE: 6/2000
DESIGNED BY: F.A.D.
CHECKED BY: M.L.P.

8 of 13

W-496