




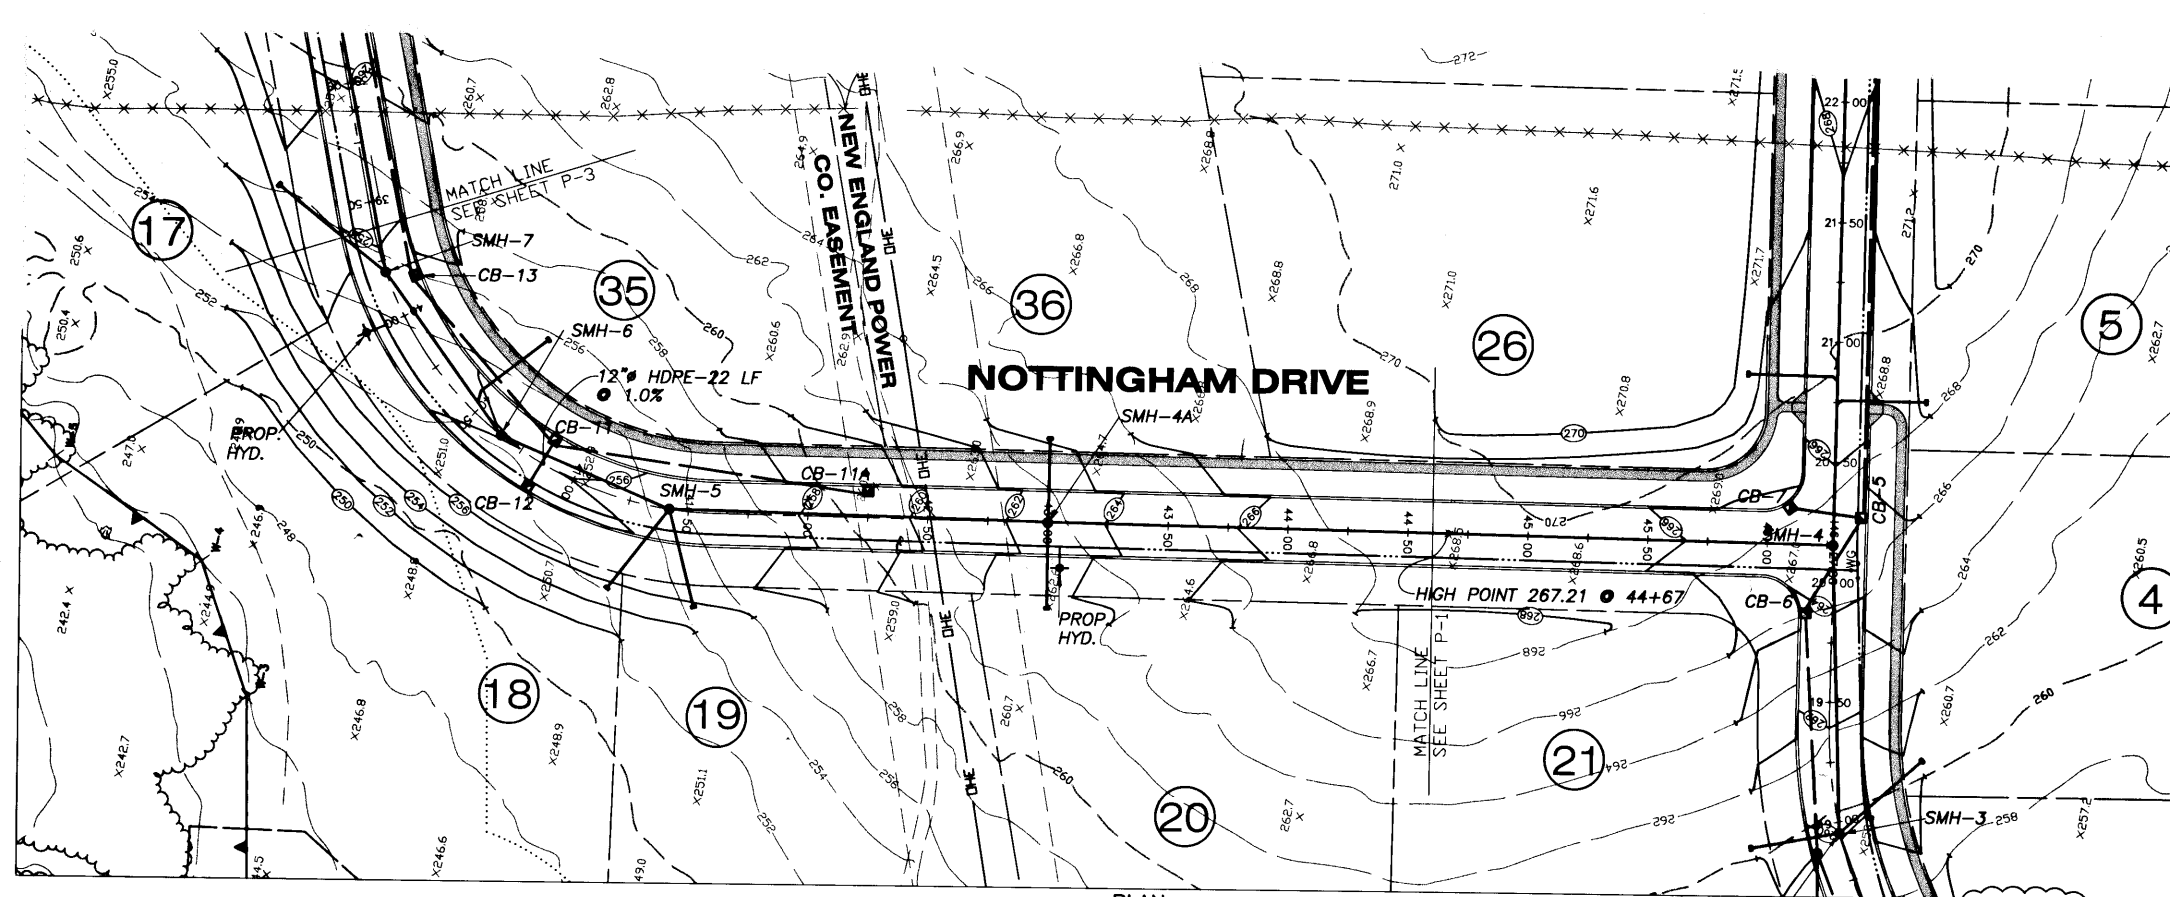

PLAN
1"=40'

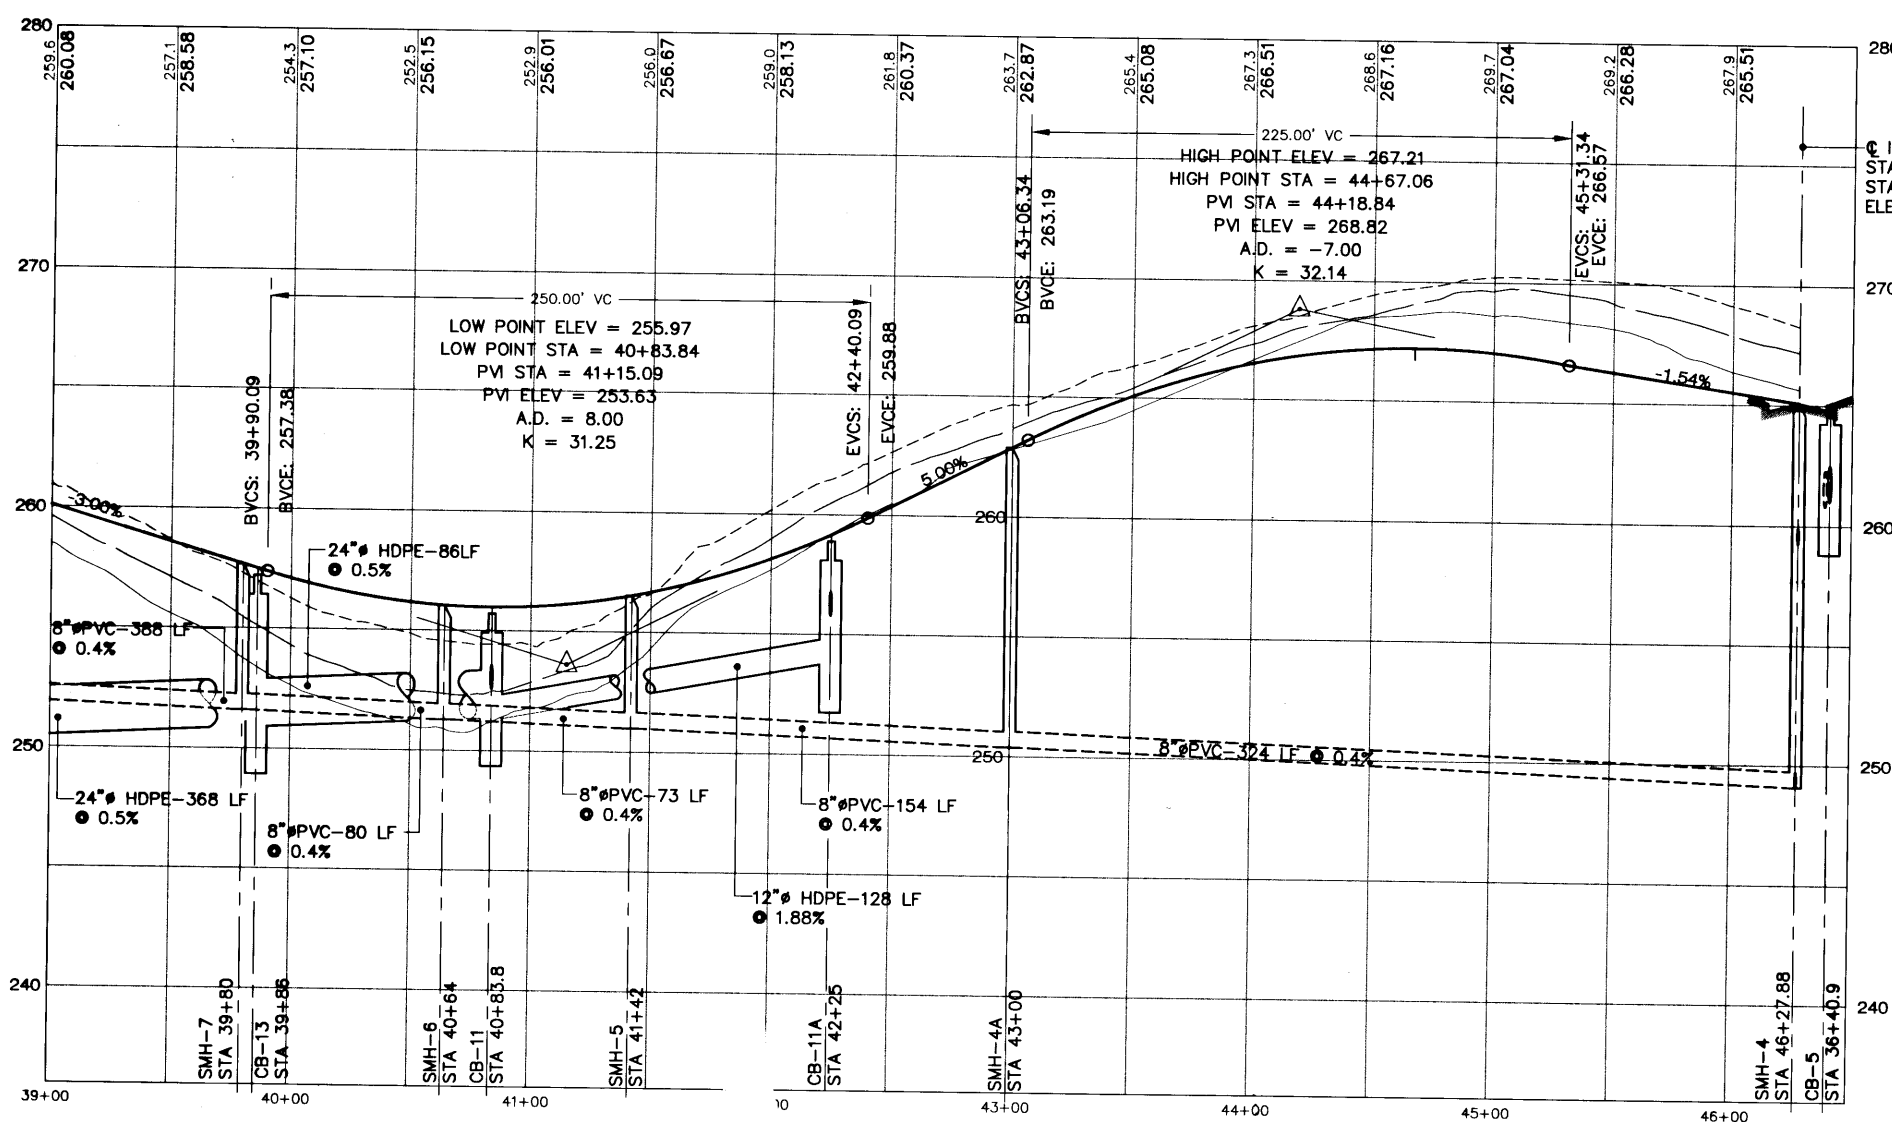


INTERSECTION
STA 46+27.88 NOTTINGHAM DRIVE
STA 20+15.57 NOTTINGHAM DRIVE
ELEV.=265.08

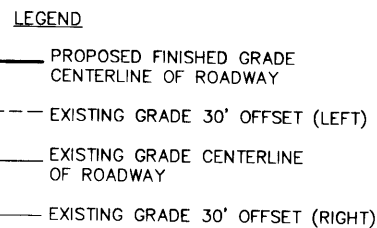

APPROVED BY EAST LONGMEADOW PLANNING BOARD


DATE: Dec 11, 2000

CHAIRMAN: [Signature]

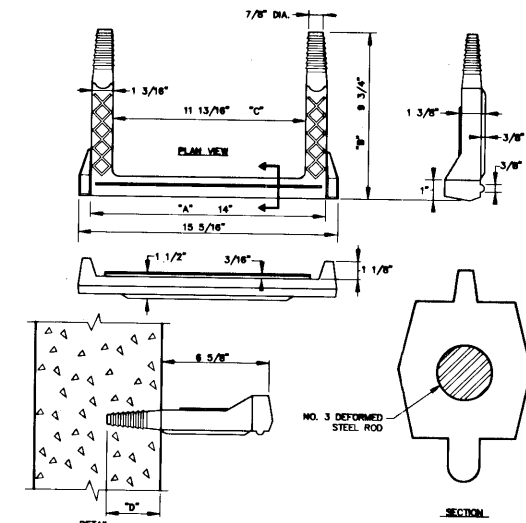


ACCEPTABLE MANHOLE STEPS					
MANUFACTURER	PATTERN NO.	"A" STEP WIDTH	"B" LEG LENGTH	"C" RUNG CLEAR	"D" EMBEDMENT
M.A. INDUSTRIES	PS-2-PF	14"	9 3/4"	11 13/16"	3 1/8"

CAST-IN-PLACE POLYMER POLYPROPYLENE
PLASTIC MANHOLE STEP DETAIL
NO SCALE

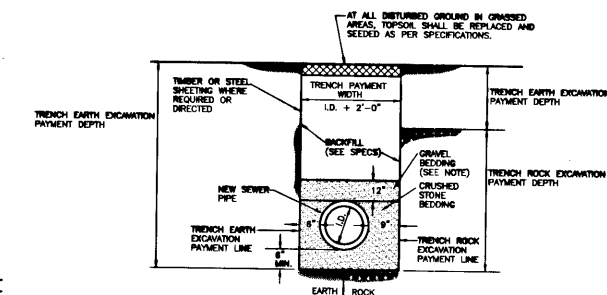

TYPICAL HDPE PIPE TRENCH
NTS

NOTE: IF CIRCULAR PIPE BEDDING MATERIAL WHICH MEET THE REQUIREMENTS OF THE SPECIFICATIONS FOR BEDDING MATERIAL (SECTION 02110) IS AVAILABLE FROM ON-SITE EXCAVATIONS, AND APPROVED/DETERMINED BY THE OWNER, IT SHALL BE UTILIZED. NO PAYMENT WILL BE MADE FOR UTILIZATION OF THIS BEDDING MATERIAL. ALL COST ASSOCIATED SHALL BE AT THE CONTRACTOR'S OWN EXPENSE INCLUDING EXCAVATION, STOCKPILE, REHANDLING, PLACEMENT AND COMPACTION ETC., FOR UTILIZATION OF THIS BEDDING MATERIAL.

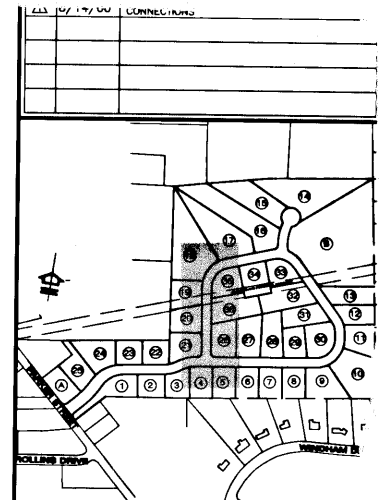

KEY MAP
SCALE: 1"=600'

SCALE: 1"=40'



LEGEND

- PROPOSED PROPERTY LINE
- EXISTING PRIMARY PROPERTY LINE
- EXISTING 10' INTERVAL CONTOUR
- EXISTING 2' INTERVAL CONTOUR
- PROPOSED 2' INTERVAL CONTOUR
- EXISTING EDGE OF PAVEMENT
- PROPOSED BITUMINOUS CURB
- SOIL TEST BORING (APPROXIMATE LOCATION)
- PROPOSED ROADWAY CENTER LINE AND STATIONING
- PROPOSED LEACHING BASIN
- PROPOSED STORM DRAIN MANHOLE
- PROPOSED SEWER MANHOLE
- PROPOSED CATCH BASIN
- PROPOSED STORM DRAIN LINE
- PROPOSED SANITARY SEWER
- PROPOSED SEWER FORCE MAIN
- PROPOSED WATER LINE
- PROPOSED WATER GATE
- EXISTING SANITARY SEWER
- WETLAND BOUNDARY LINE
- 100 FT. WETLAND BUFFER

SHEET TITLE:
**PLAN/PROFILE No. 4
NOTTINGHAM DRIVE
STA 39+00 - 46+27**


PROJECT AND LOCATION:
**NOTTINGHAM MEADOWS
EAST LONGMEADOW, MA**

PREPARED FOR:
**APPLE
LAND DEVELOPMENT, INC.
296 NORTH MAIN STREET
EAST LONGMEADOW, MA**

BECA BAYSTATE ENVIRONMENTAL
CONSULTANTS INC.

Civil Engineers Environmental Scientists
296 North Main Street East Longmeadow, MA 01028

PROJECT No. 99-1104
SCALE: VERT. 1"=4' HOR. 1"=40'
DATE: 6/2000
DESIGNED BY: F.A.D.
CHECKED BY: M.L.P.

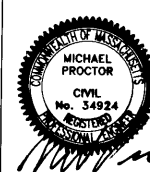

9

9 of 13

W-497