




EAST LONGMEADOW DEPARTMENT OF PUBLIC WORKS

Job: new Hydrant install
Sheet No: _____ of RJE
Calculated By: _____ Date 9-3-15
Scale: _____

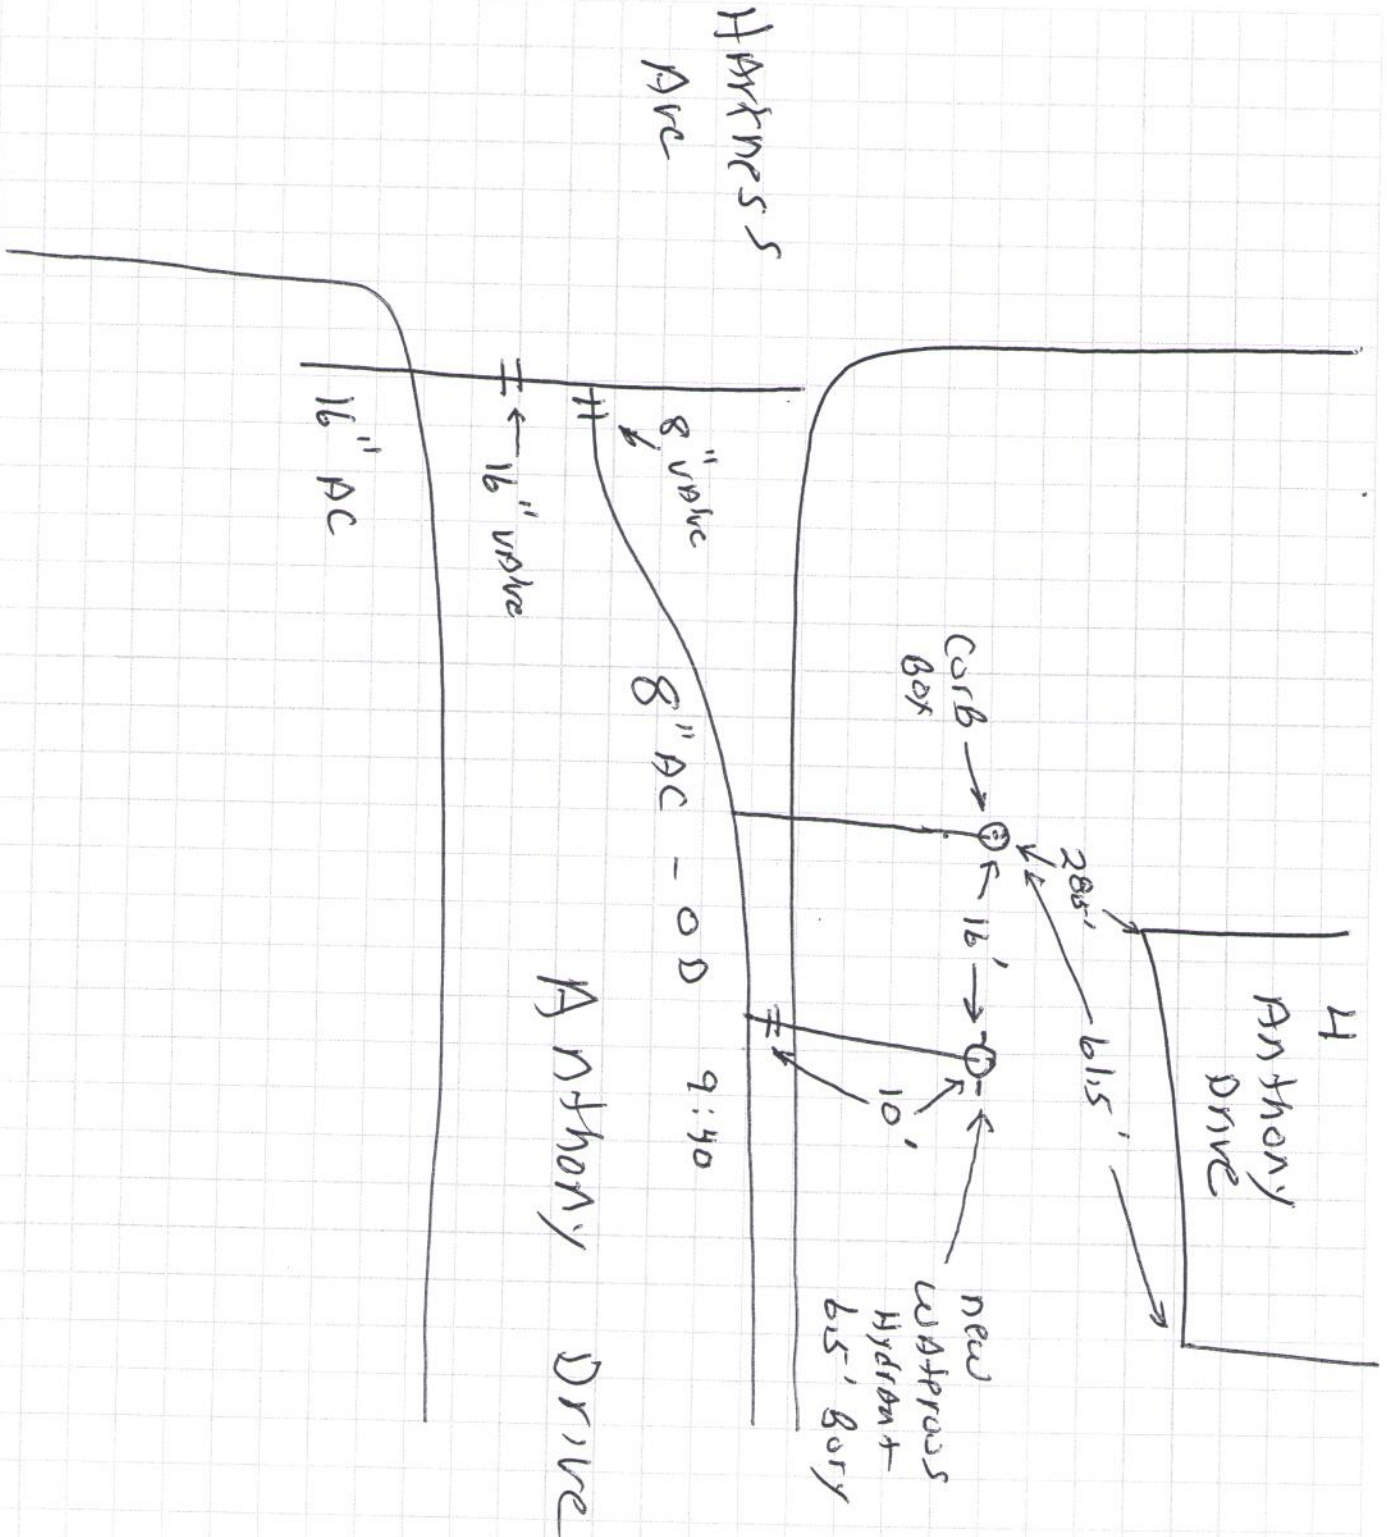

9/18/15 Original to Frank M.