

Pipeline Specialists



Everett J. Prescott, Inc.

JOB

SHEET

NO.:

CALCULATED

BY:

SCALE

Gas & water service to House


Hook up for Sewer OF 2006-00A?

DATE

RECEIVED
OCT 01 2010

Bruce Graham
262-1299
36 Athens St.

Please call
to let him
know if there
is a stub.

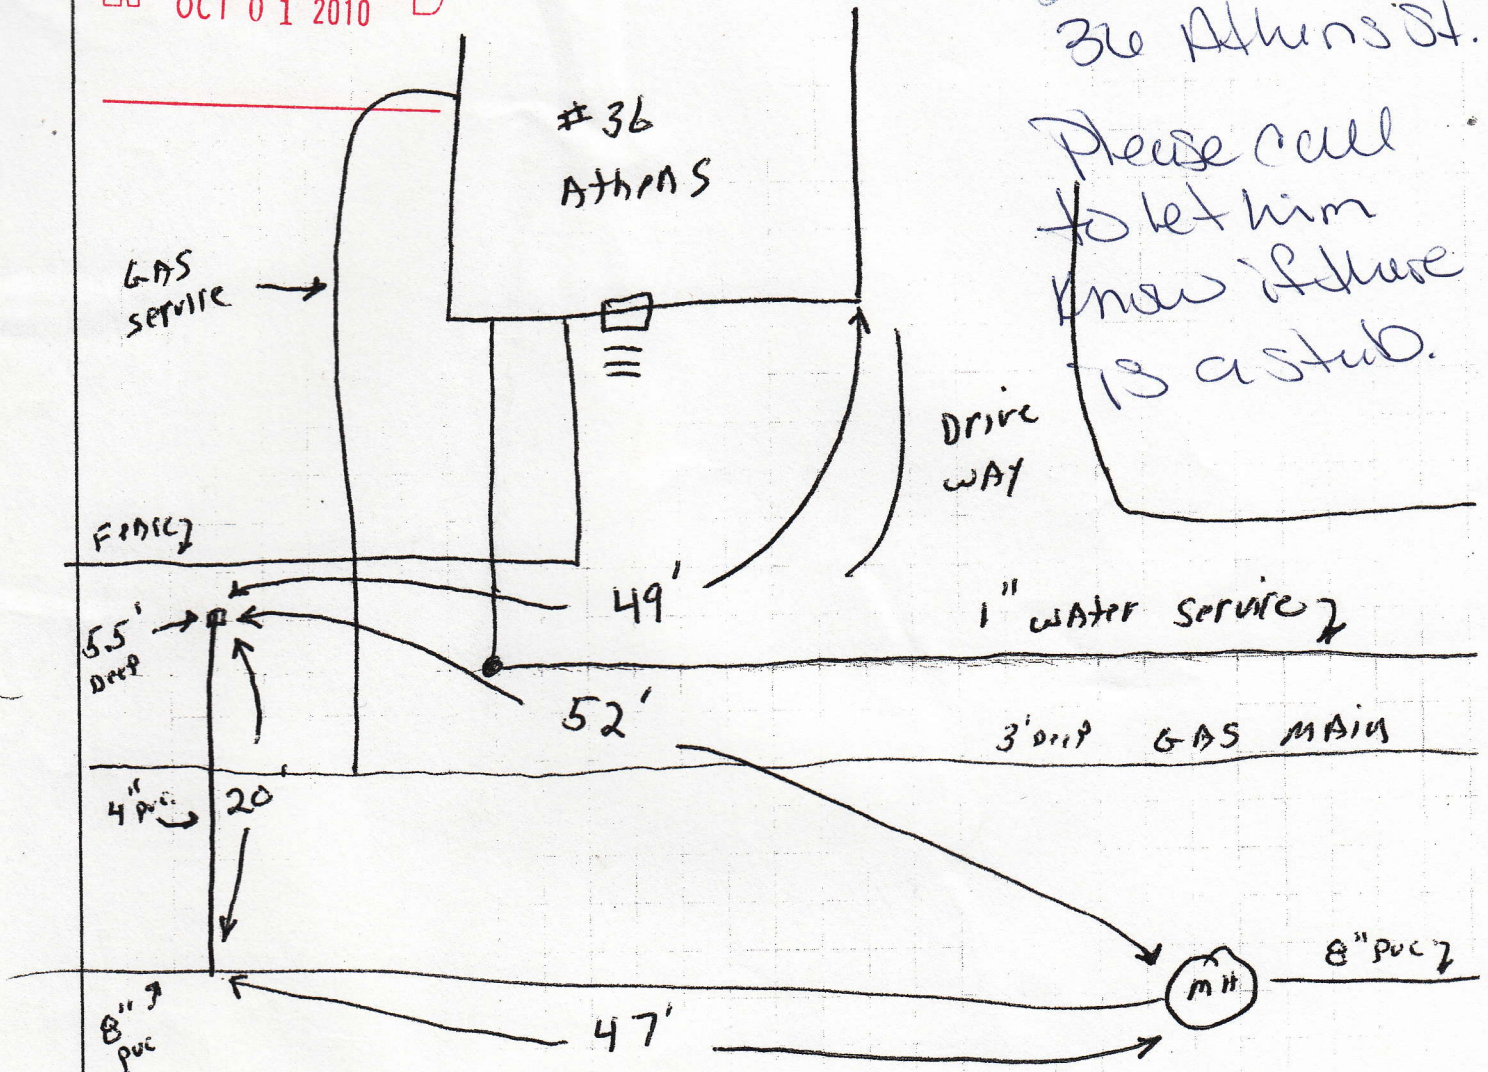

Stub (tree Belt
lateral ?
Connection

9-7-06
R.E.