


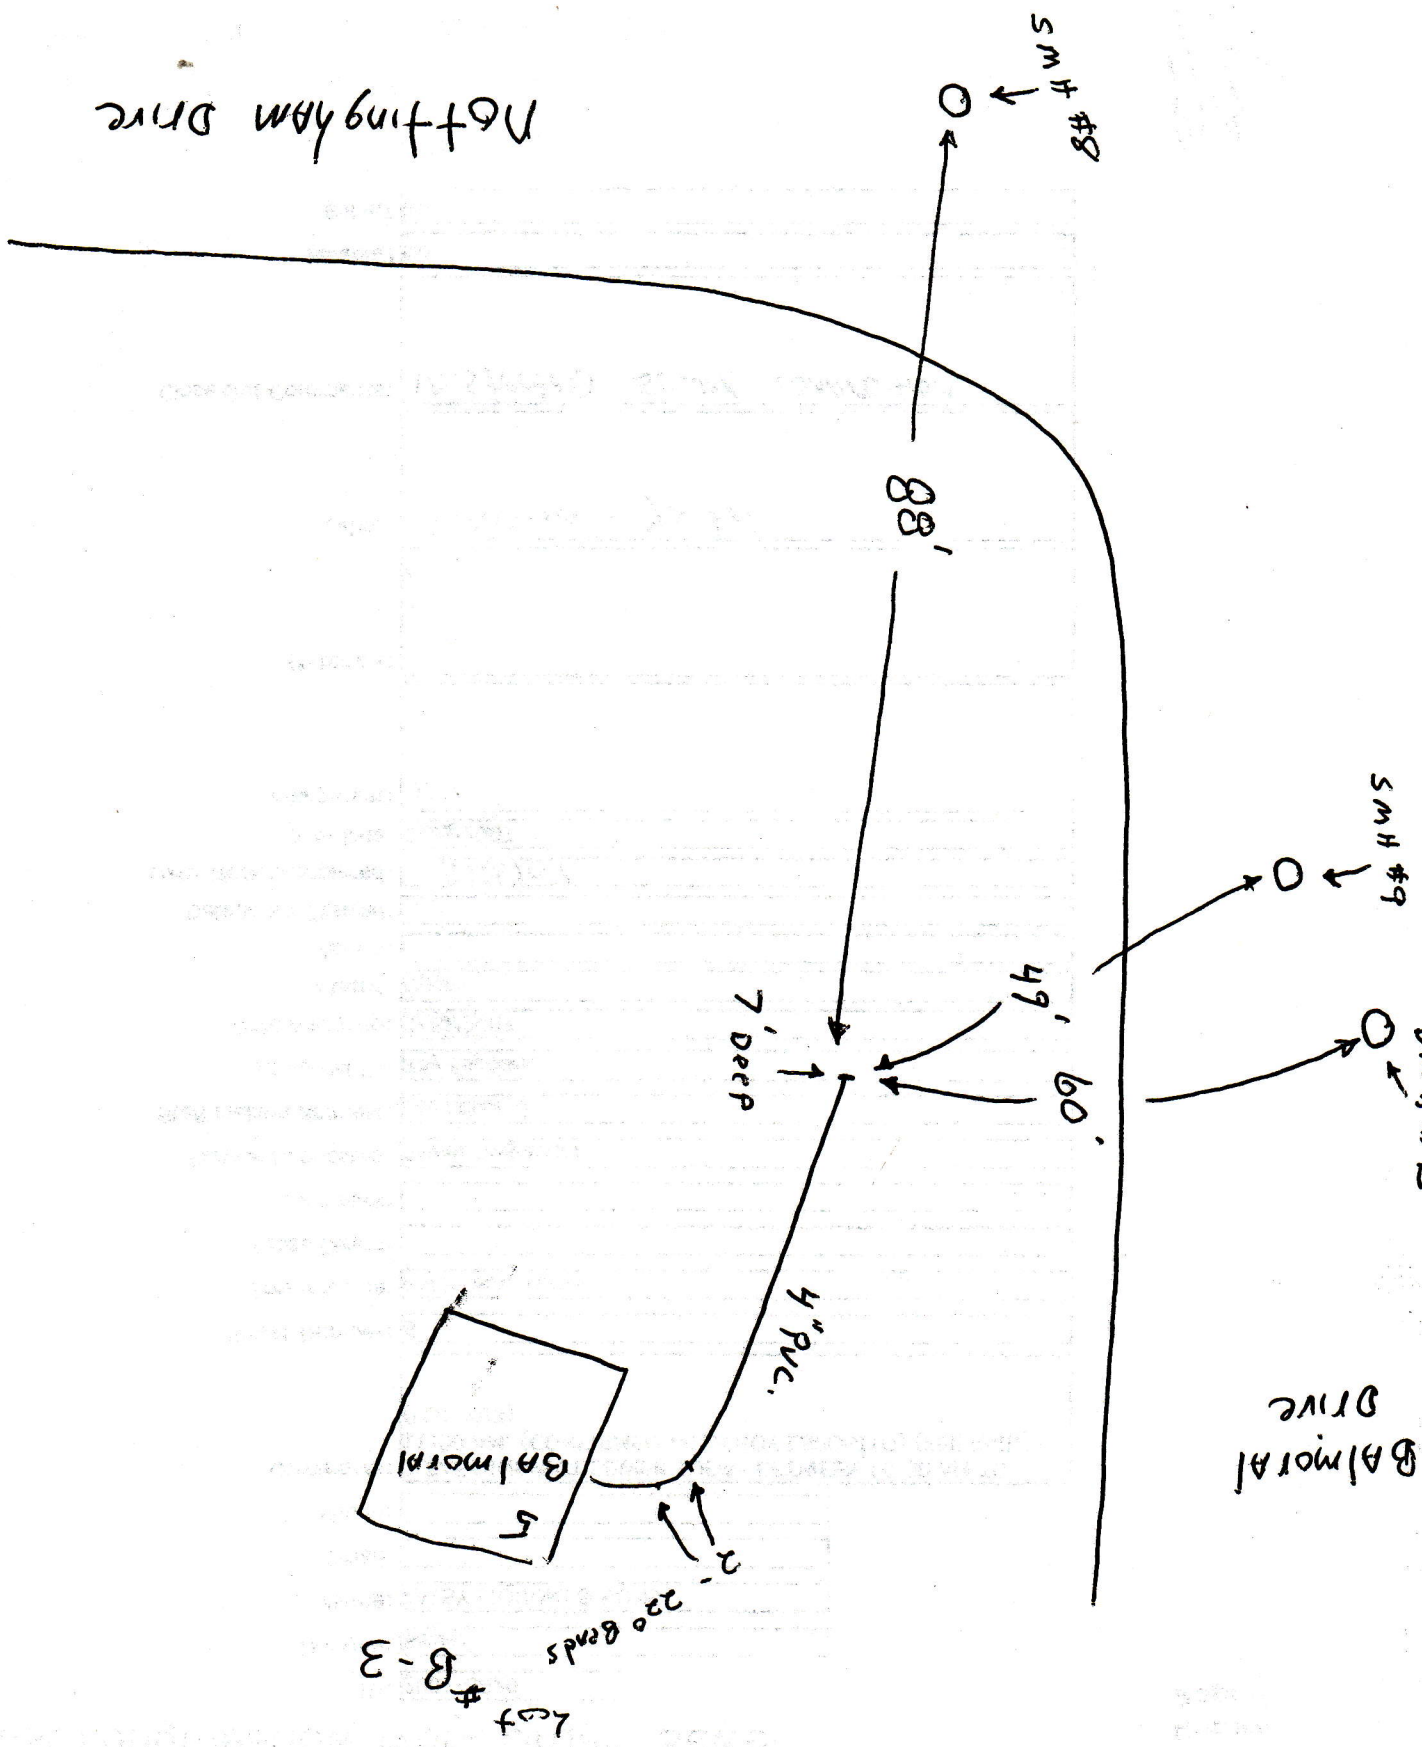

Nottingham Drive

SMH #8

88'

7' Deep

49'

60'

SMH #9

SMH #10

Balmoreal Drive

4" PVC

BALMOREAL 5

2-220 BRNDS

Cut # B-3

Handwritten initials or mark.