



# EAST LONGMEADOW DEPARTMENT OF PUBLIC WORKS


Job: 16 BLACK DOG LANE

Sheet No: \_\_\_\_\_ of \_\_\_\_\_

Calculated By: \_\_\_\_\_ Date 9-21-15

Scale: \_\_\_\_\_

Black Dog

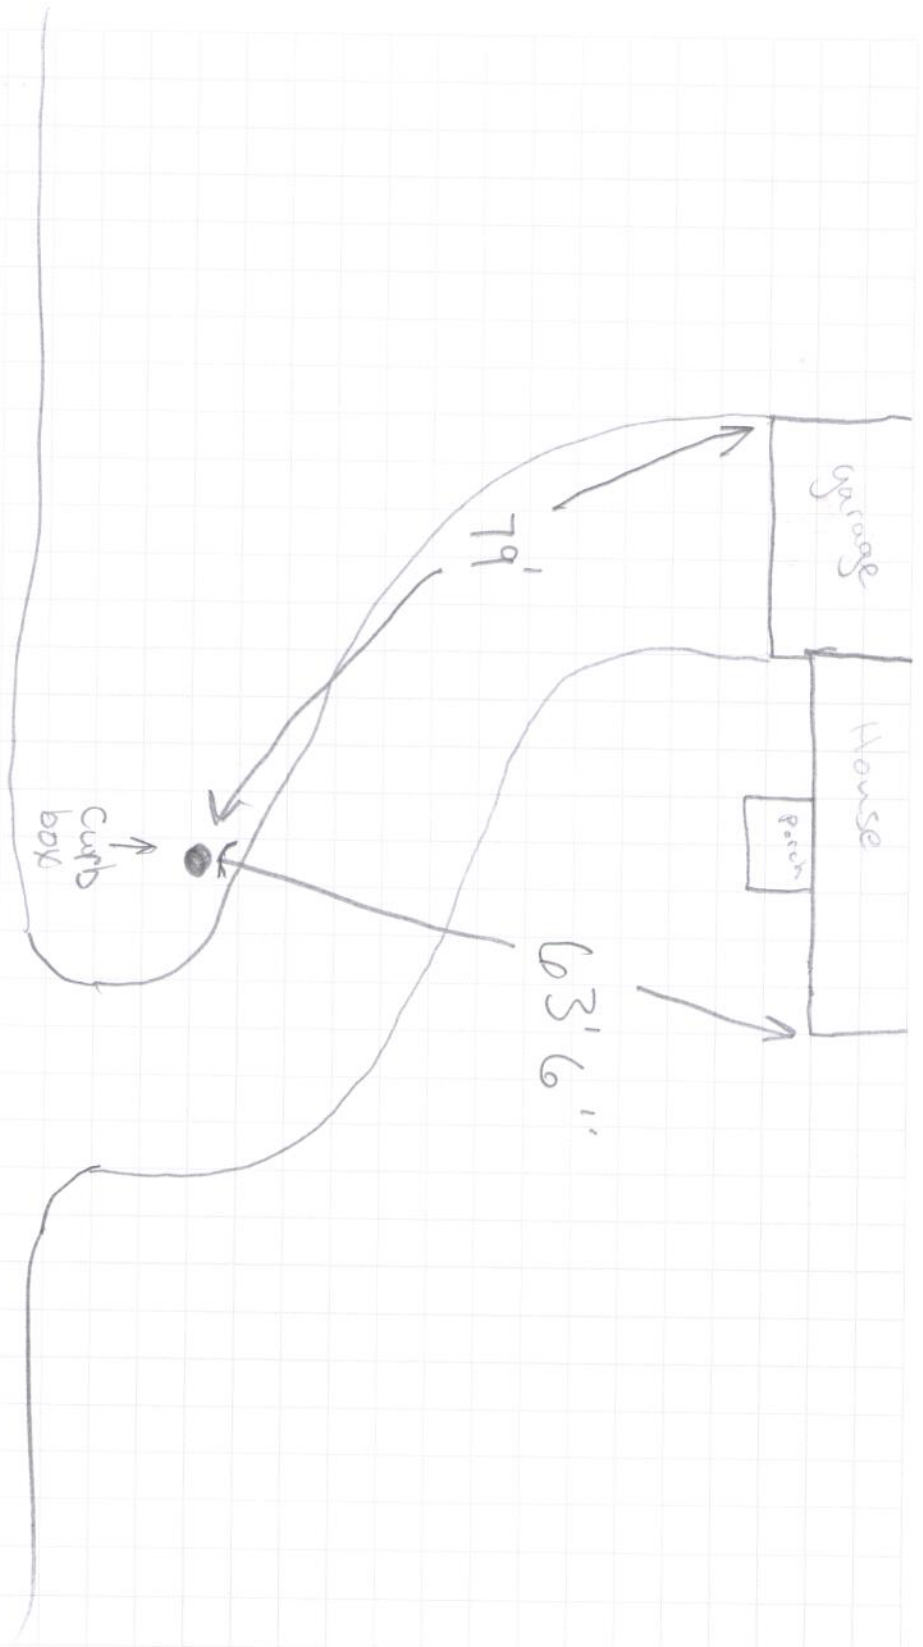

9/24/15 Frank M.