


330 Chestnut

→ west

New Add.
High Bay

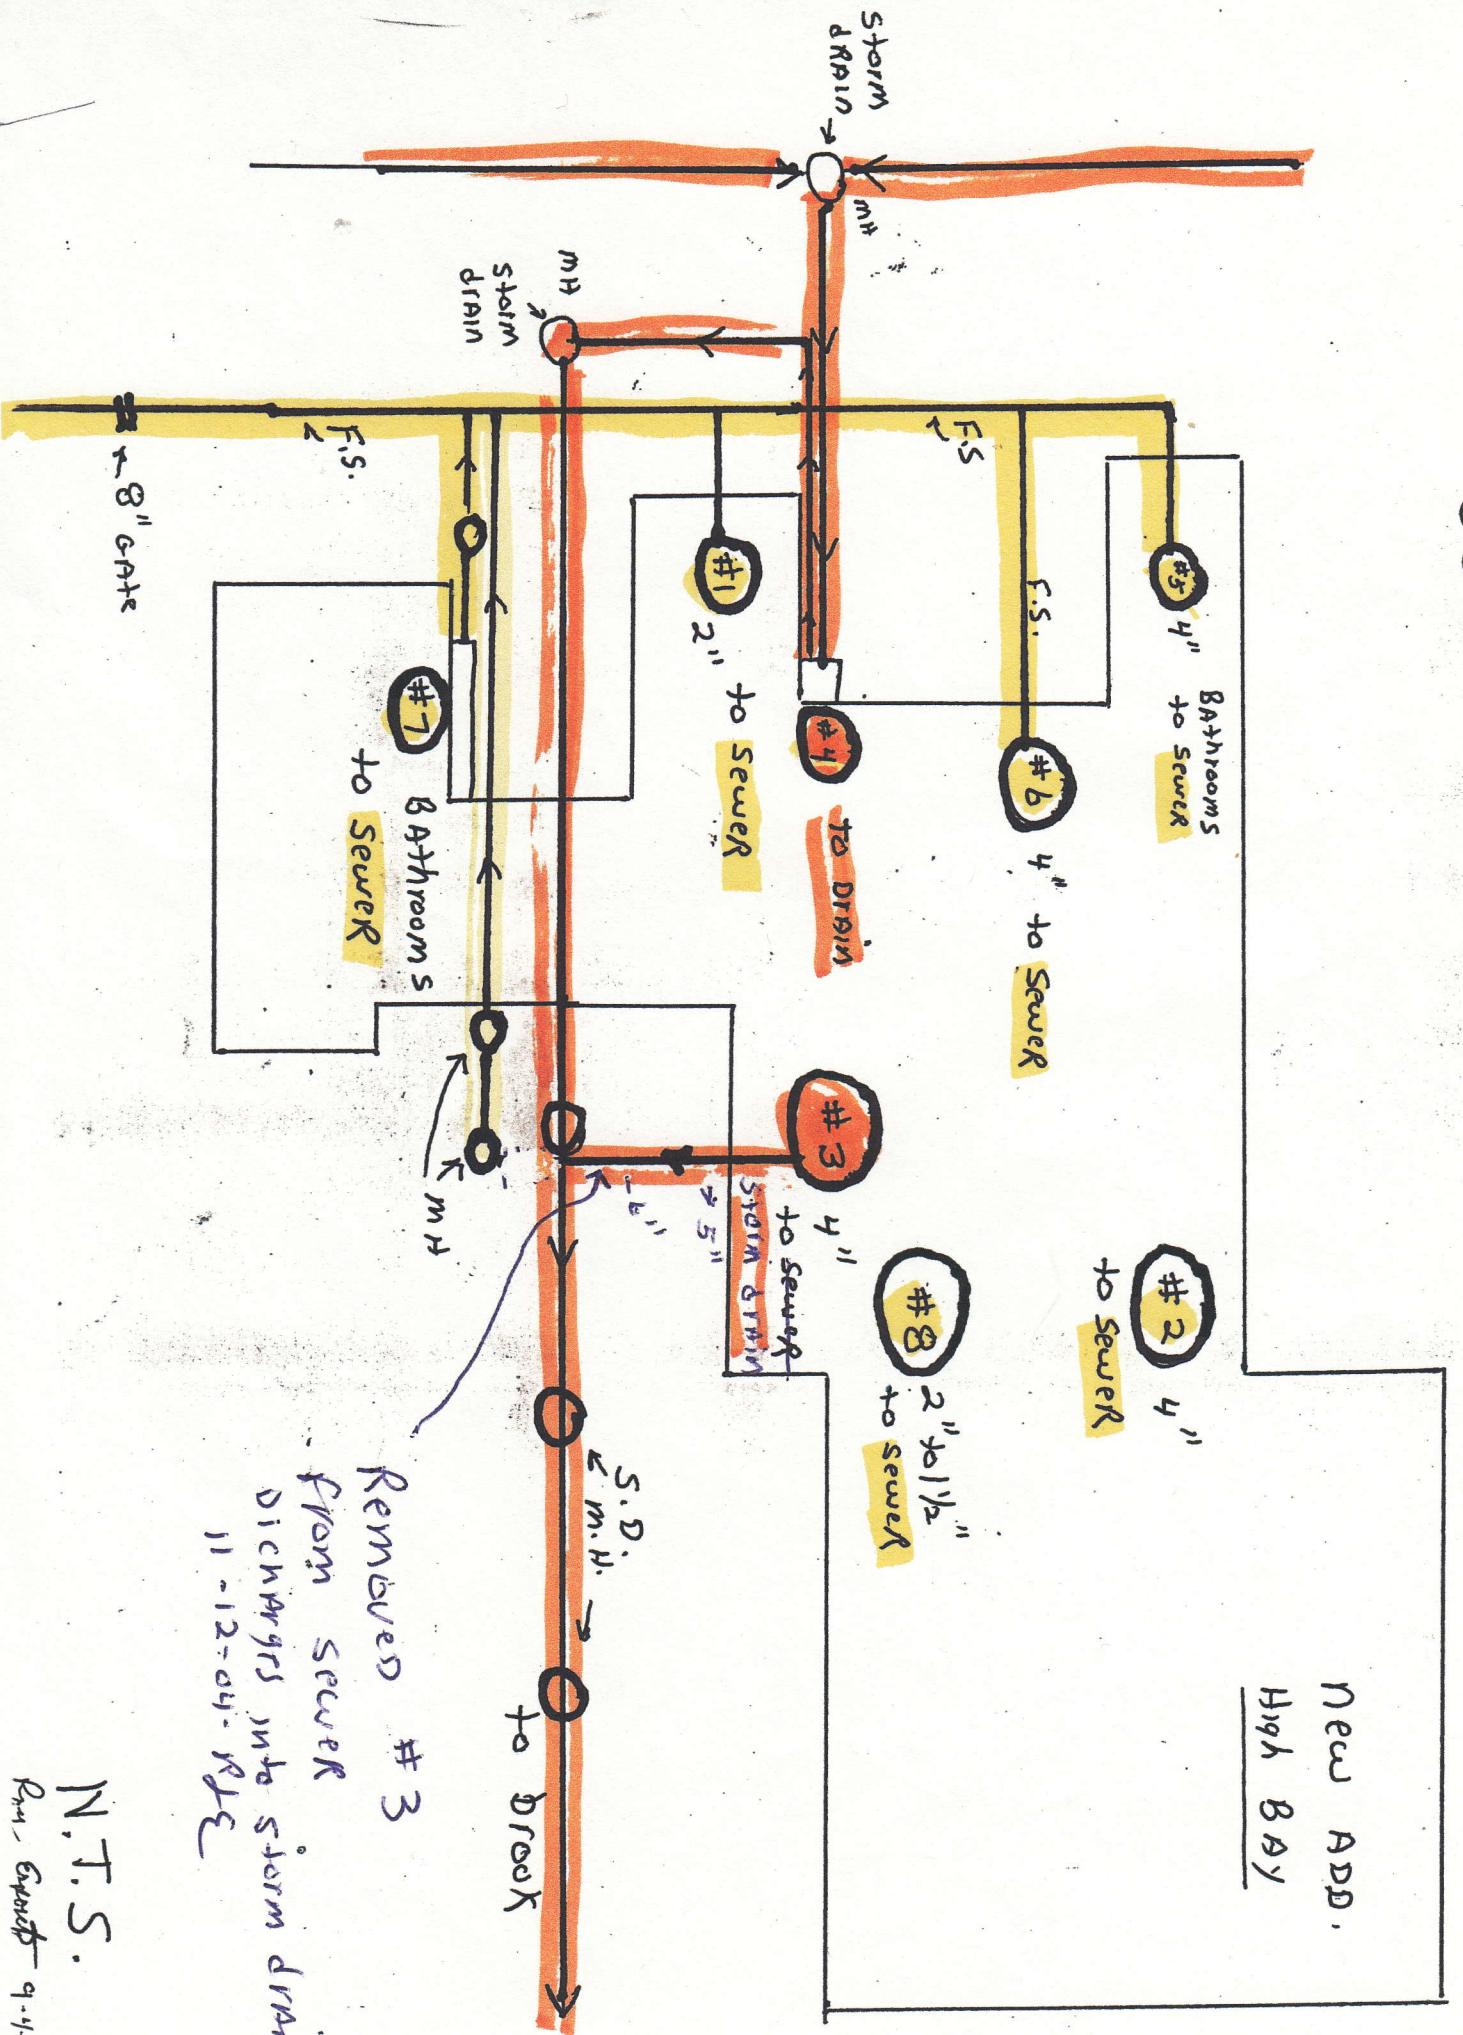

Removed #3
from sewer
discharges into storm drain
11-12-04-RJC

N.T.S.
Rm. Exp. 9-4-04