


330 Chestnut

→ west

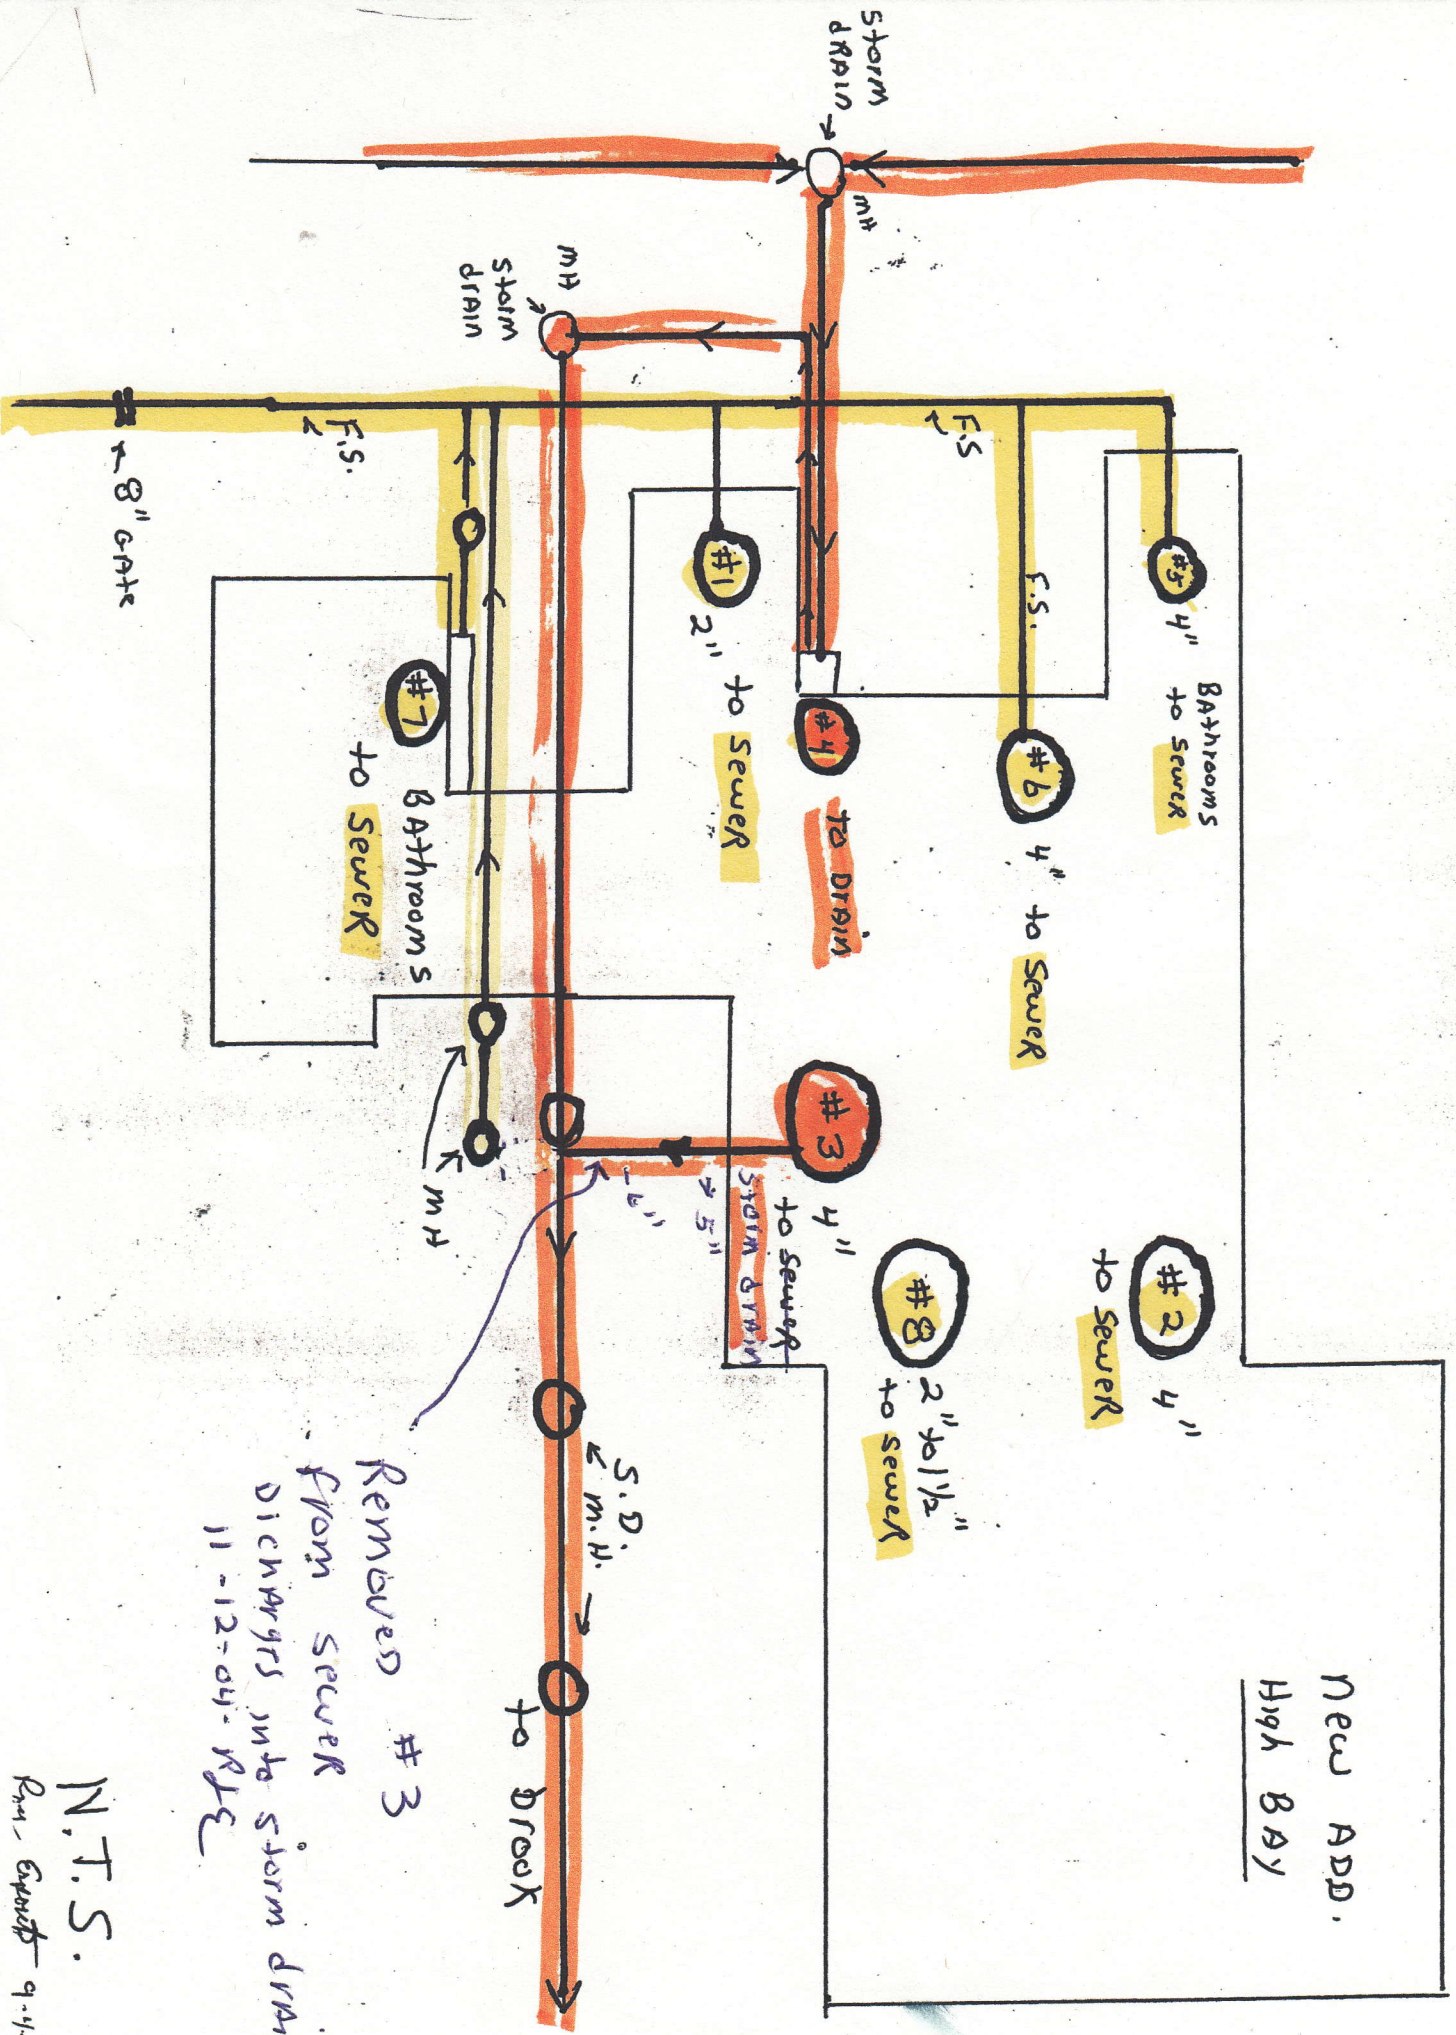

Removed #3
from sewer
discharges into storm drain
11-12-04. RLC

N.T.S.
Rev. Exp. 9-4-04