

NO. STREET:


DATE INST:

MAKE:

SIZE

49 Chestnut St.

INSPECTED

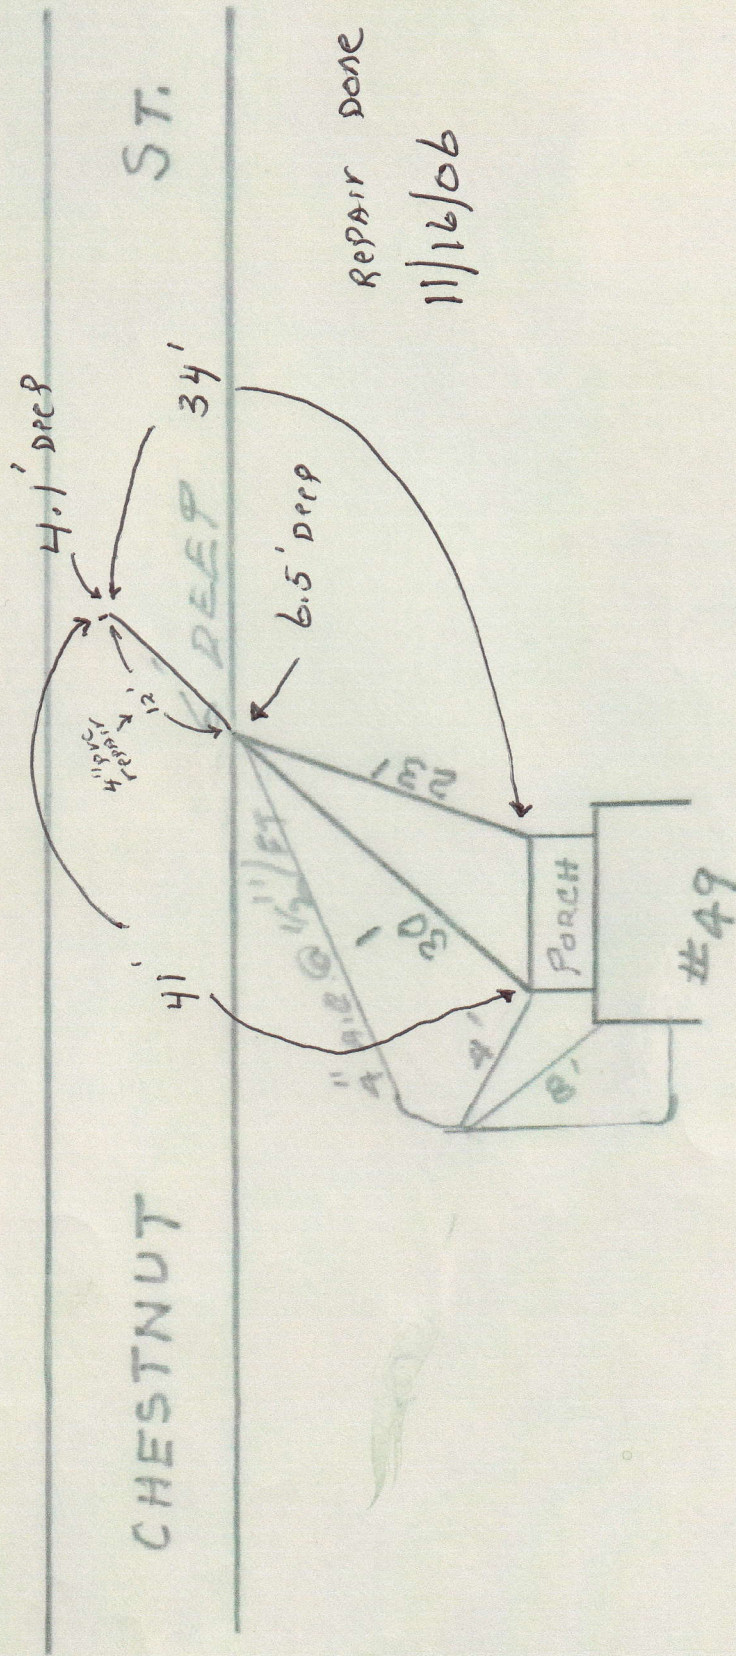

REPAIR DONE

90/91/11