




EAST LONGMEADOW DEPARTMENT OF PUBLIC WORKS

Job: SEWER CONNECTION
Sheet No: 46 Deer Run Ter of _____
Calculated By: _____ Date 9-14-15
Scale: _____

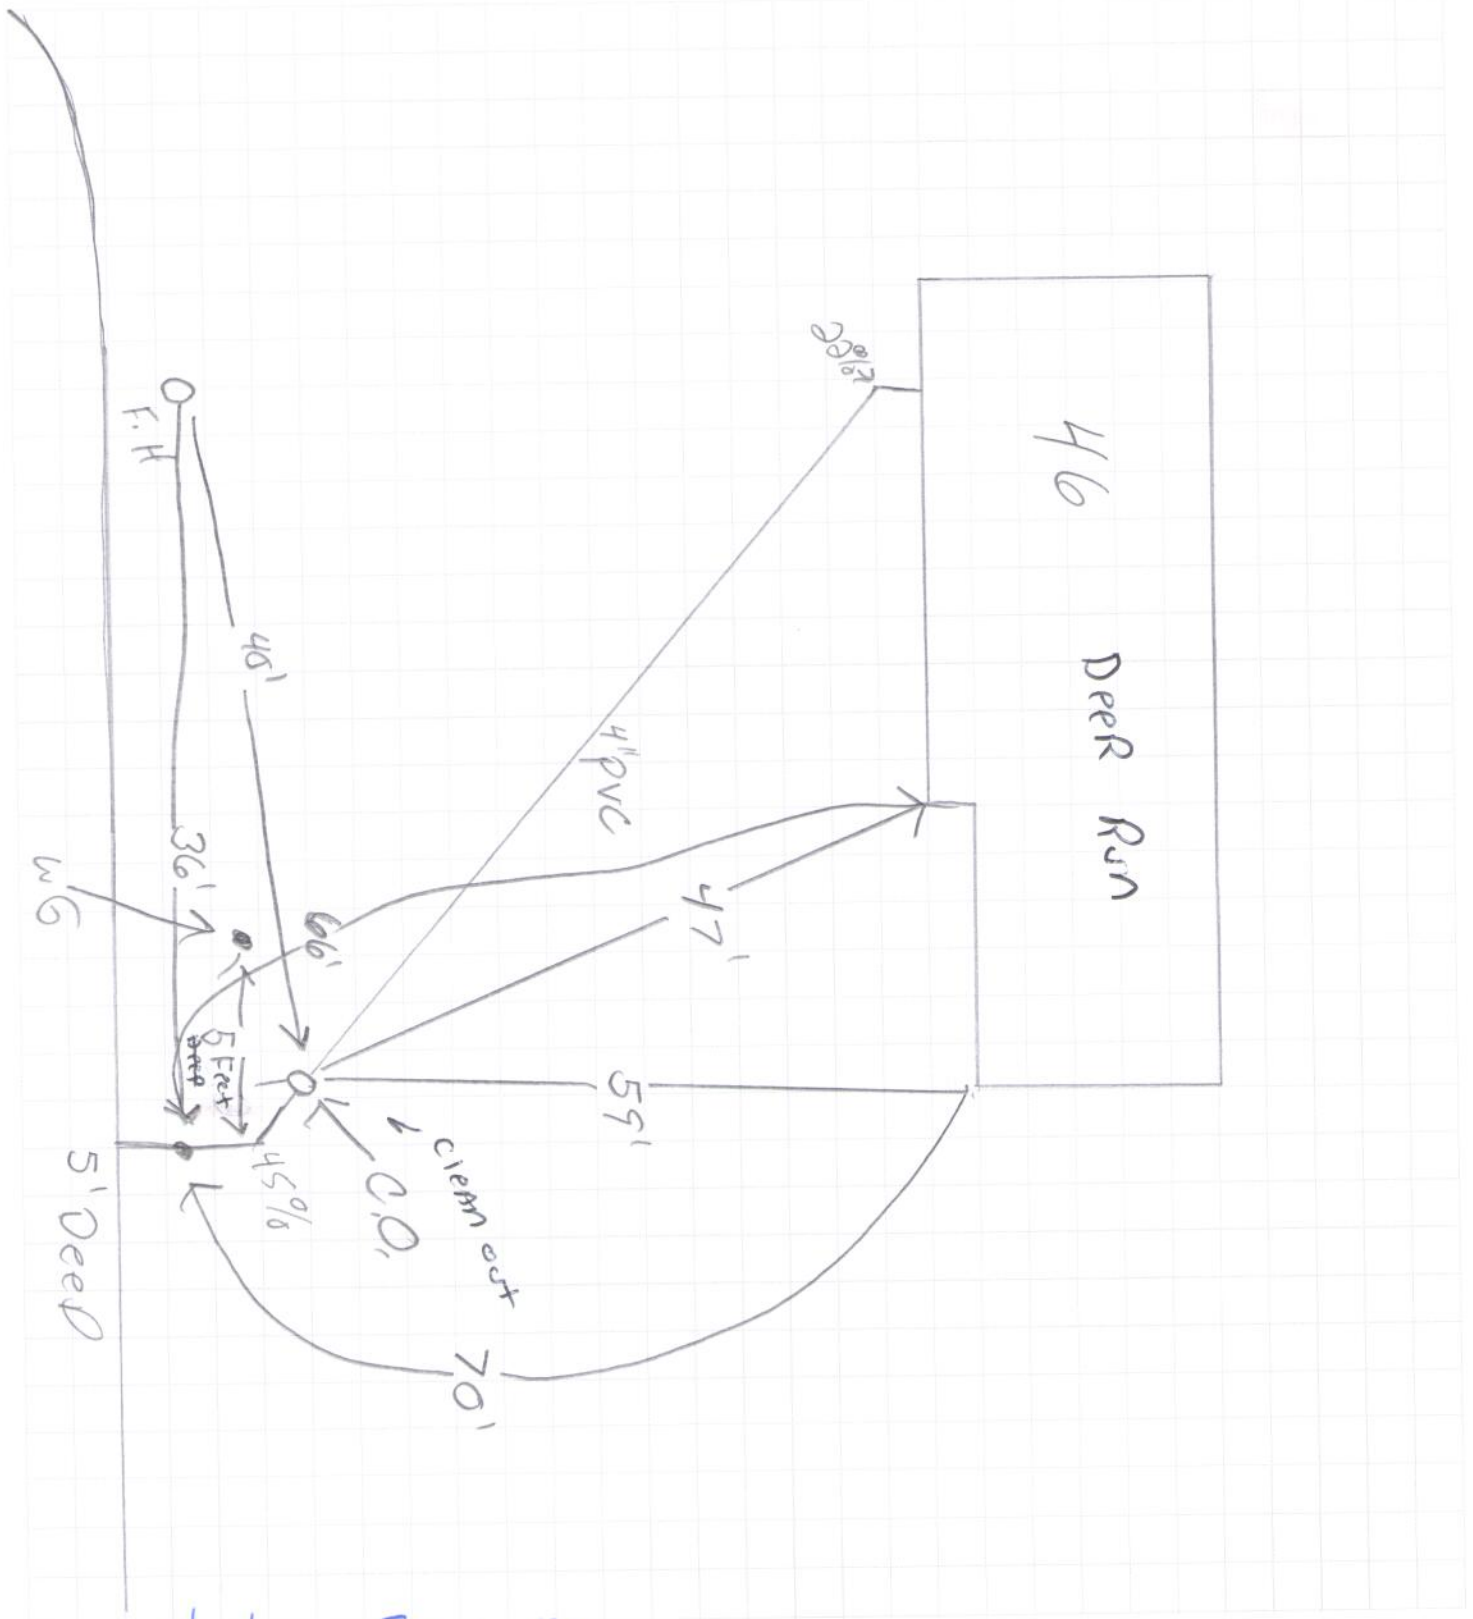

atlas Frank M.