


JOB: 26 Edmond St.  
SHEET NO.: SEWER & DRAIN OF RJC  
CALCULATED BY: connection DATE: 6-25-15  
SCALE:

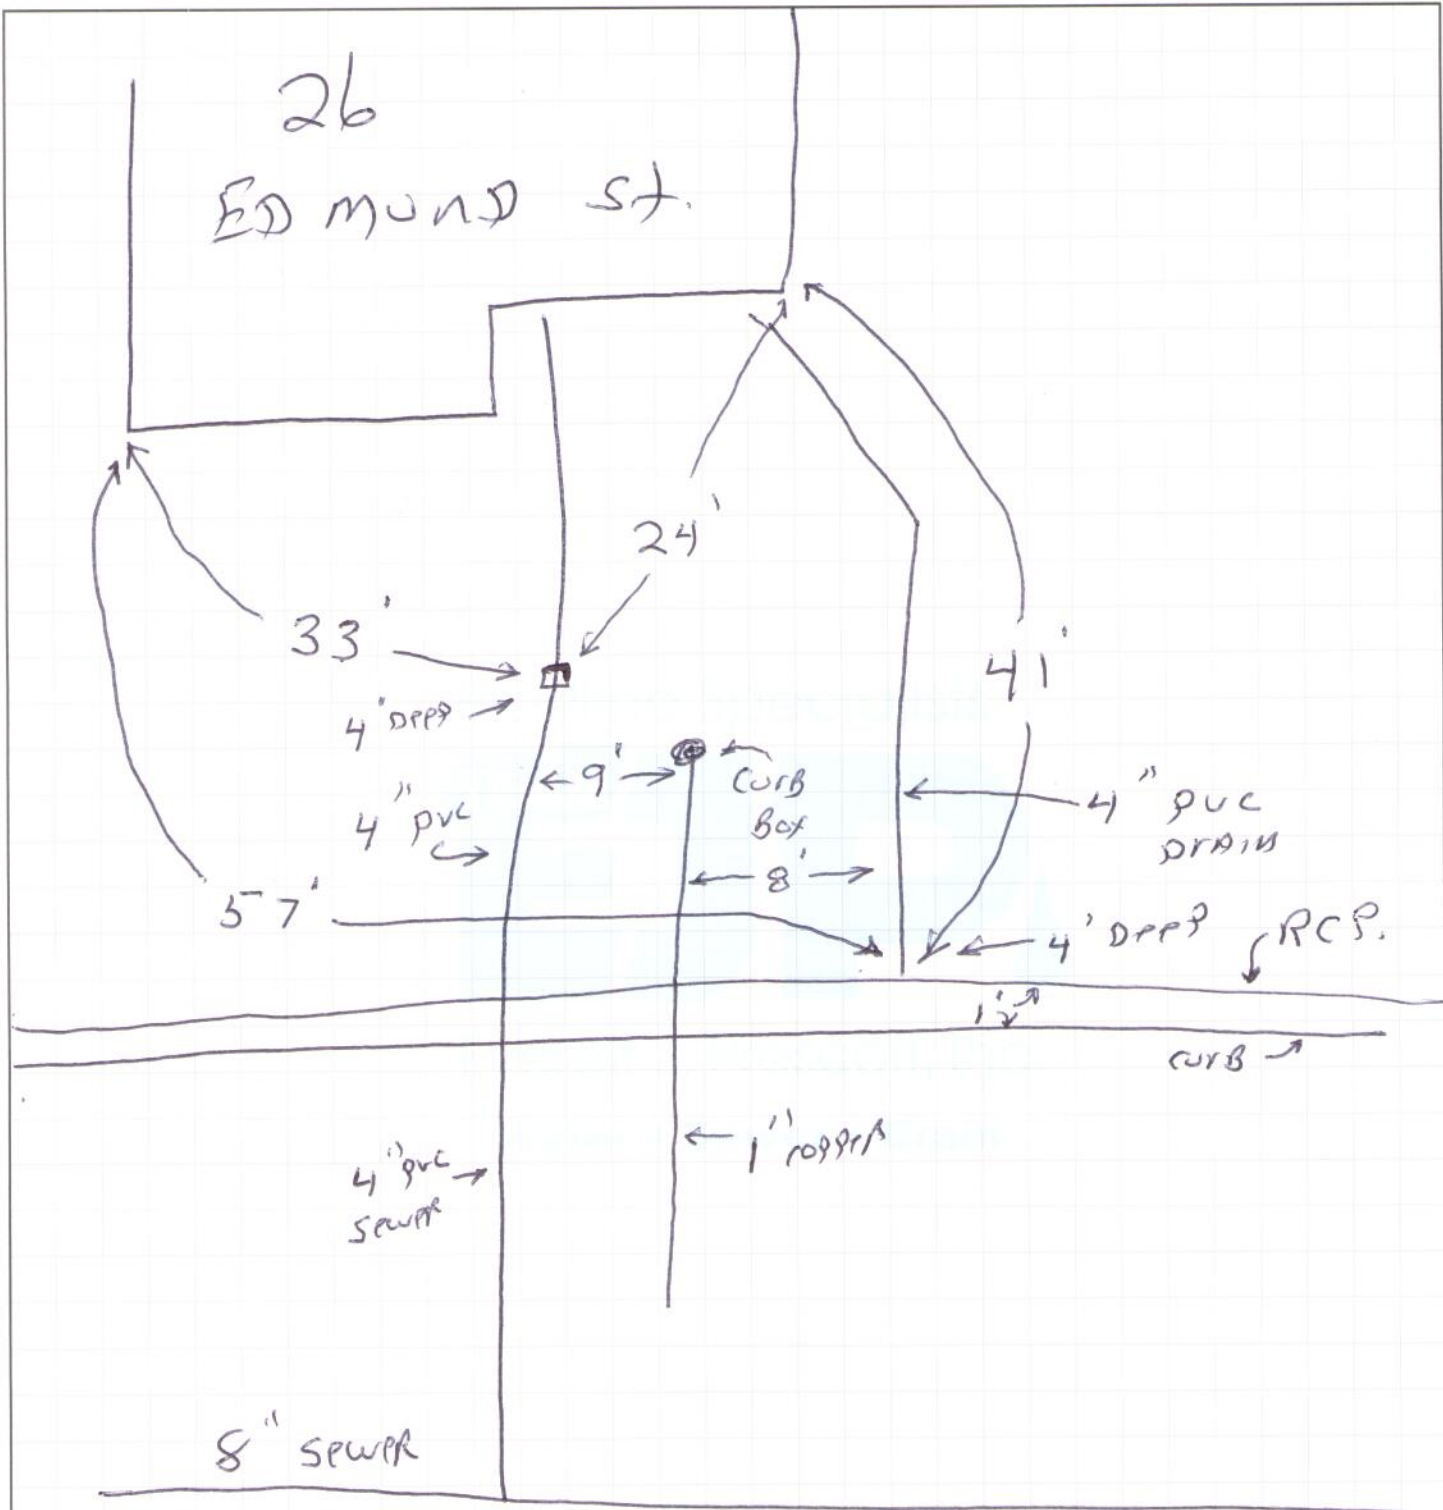

ED mund street