




EAST LONGMEADOW DEPARTMENT OF PUBLIC WORKS

Job: 28 Edmund St
Sheet No: WATER TURB BOX of 1
Calculated By: Pope Date 9-2-15
Scale: _____

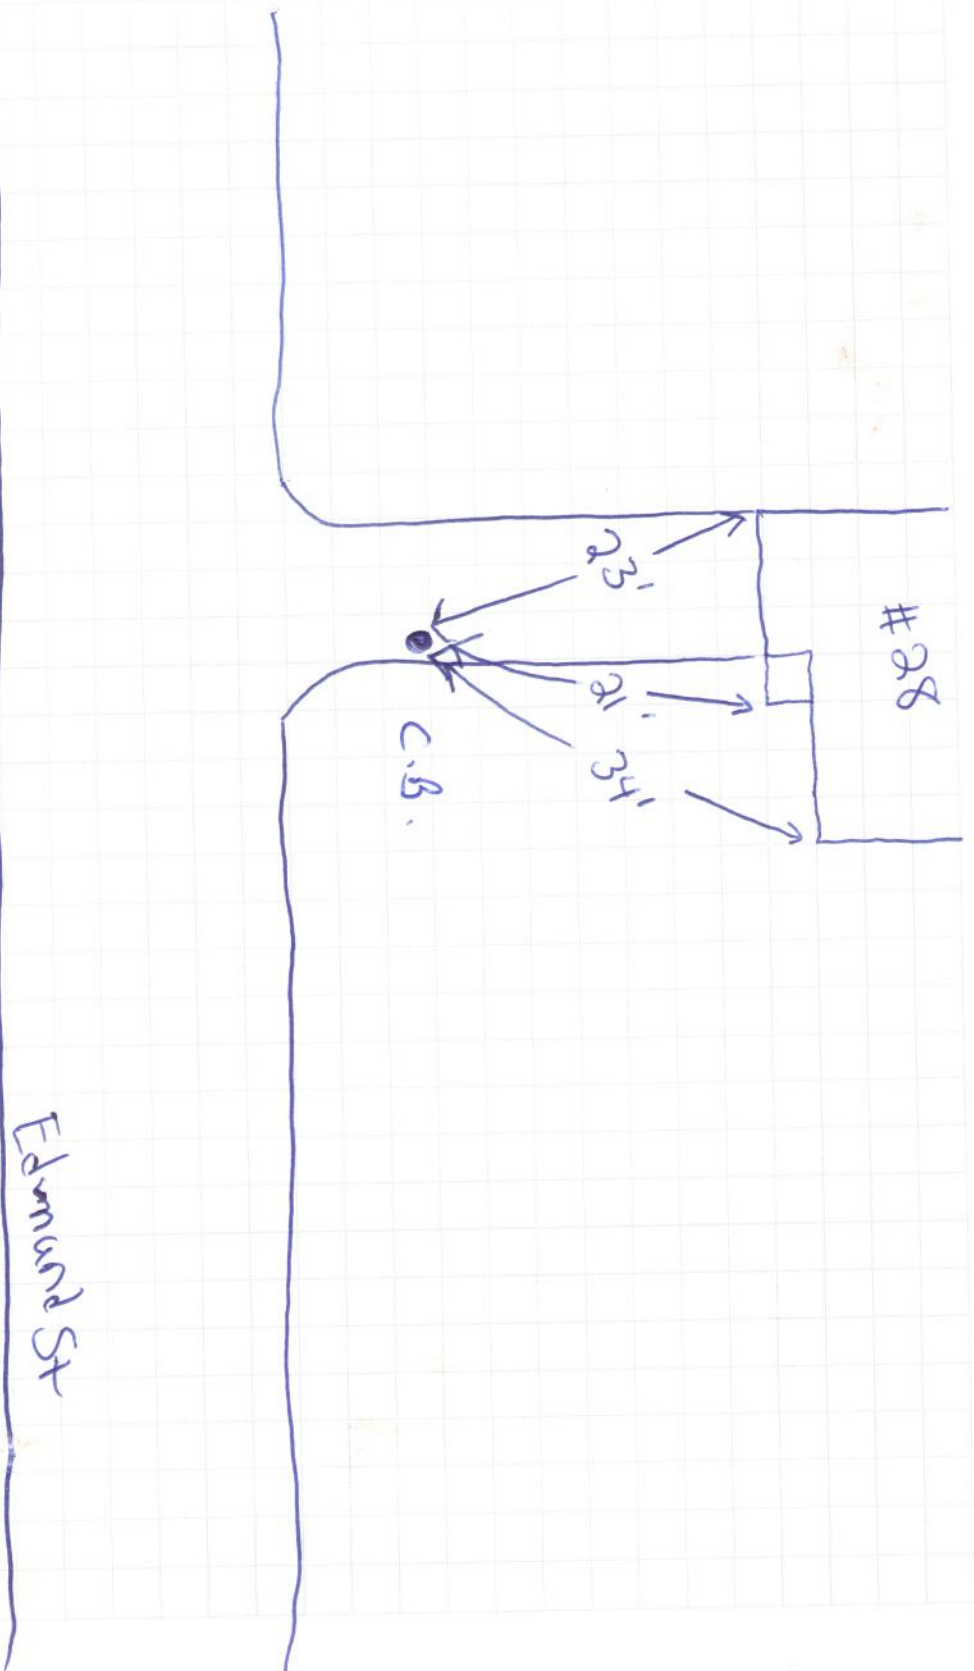

9/11/15 - Frank M.