


319 maple

1/23/12

note: water & sewer in same ditch

4" AC
CAPPED

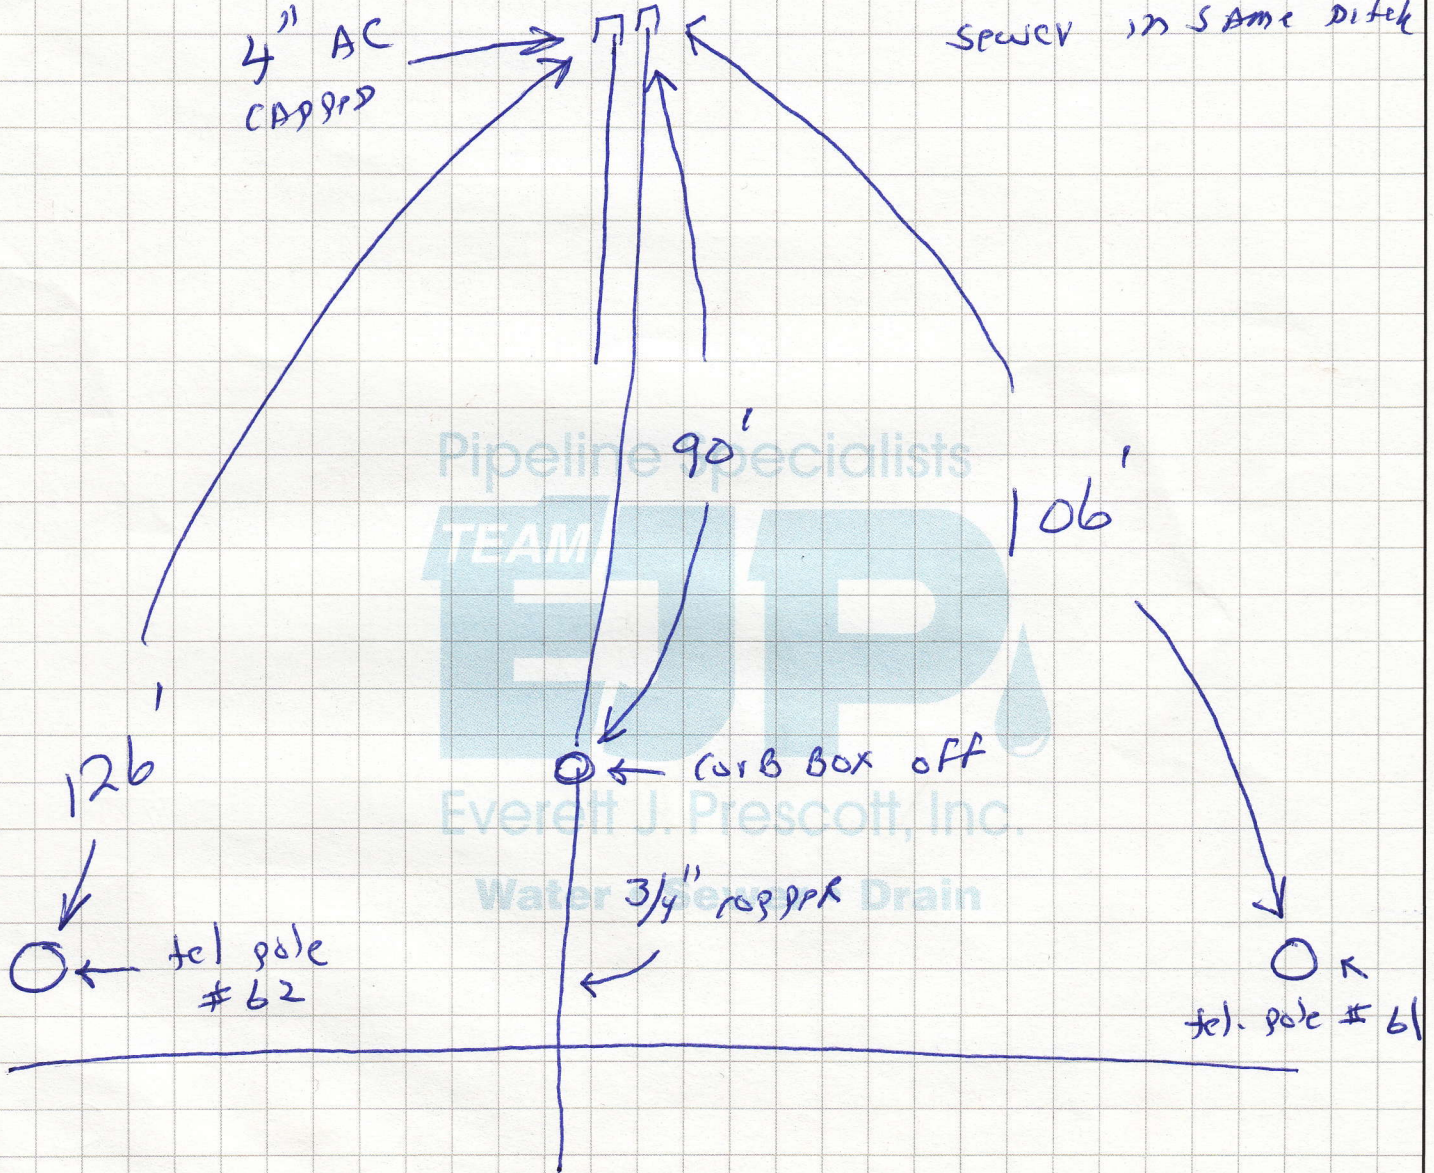

m Aple st.