



water


EAST LONGMEADOW DEPARTMENT OF PUBLIC WORKS

Job: Curb Box

Sheet No: 19 Pondview Dr of

Calculated By: Date 9-11-2015

Scale:

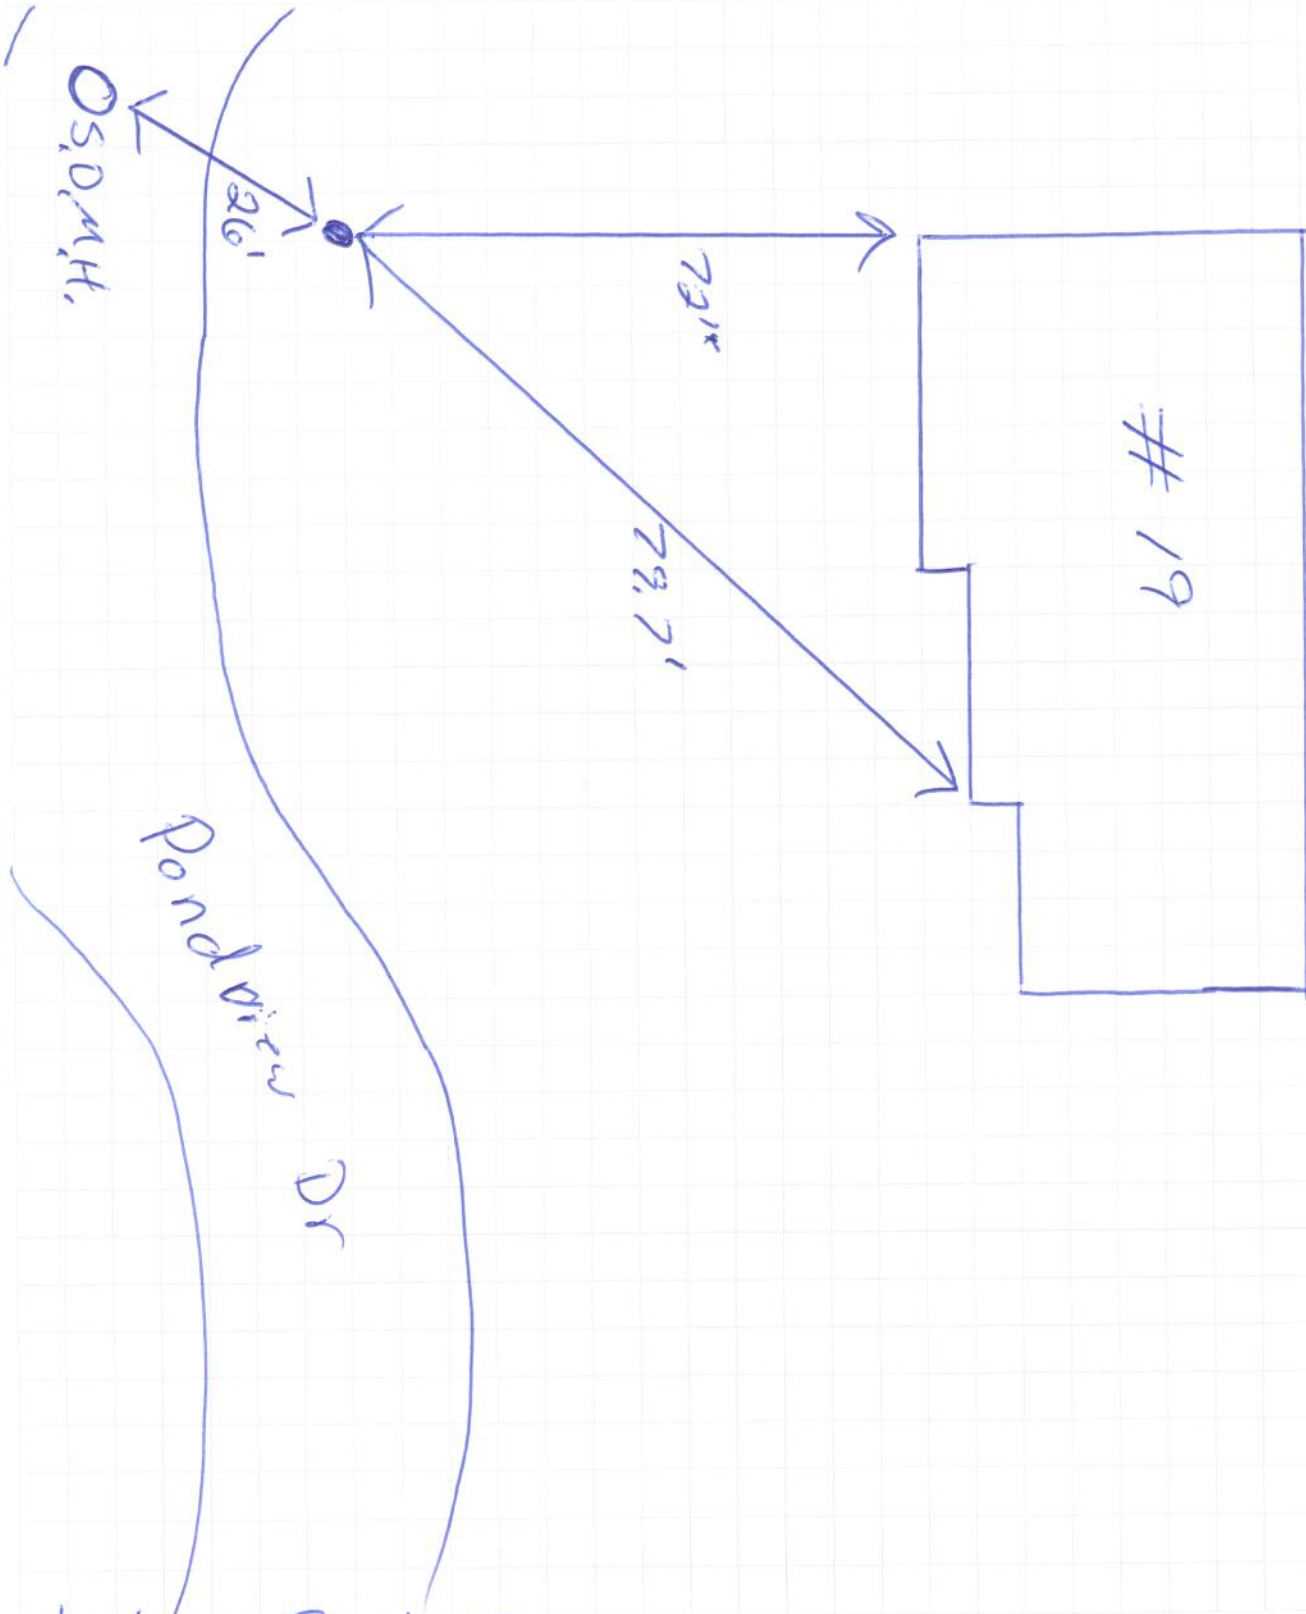

9/15/15 - Frank M.