




EAST LONGMEADOW DEPARTMENT OF PUBLIC WORKS

Job: Water Service RJE
Sheet No: 25 Pond View of _____
Calculated By: _____ Date 9/17/15
Scale: _____

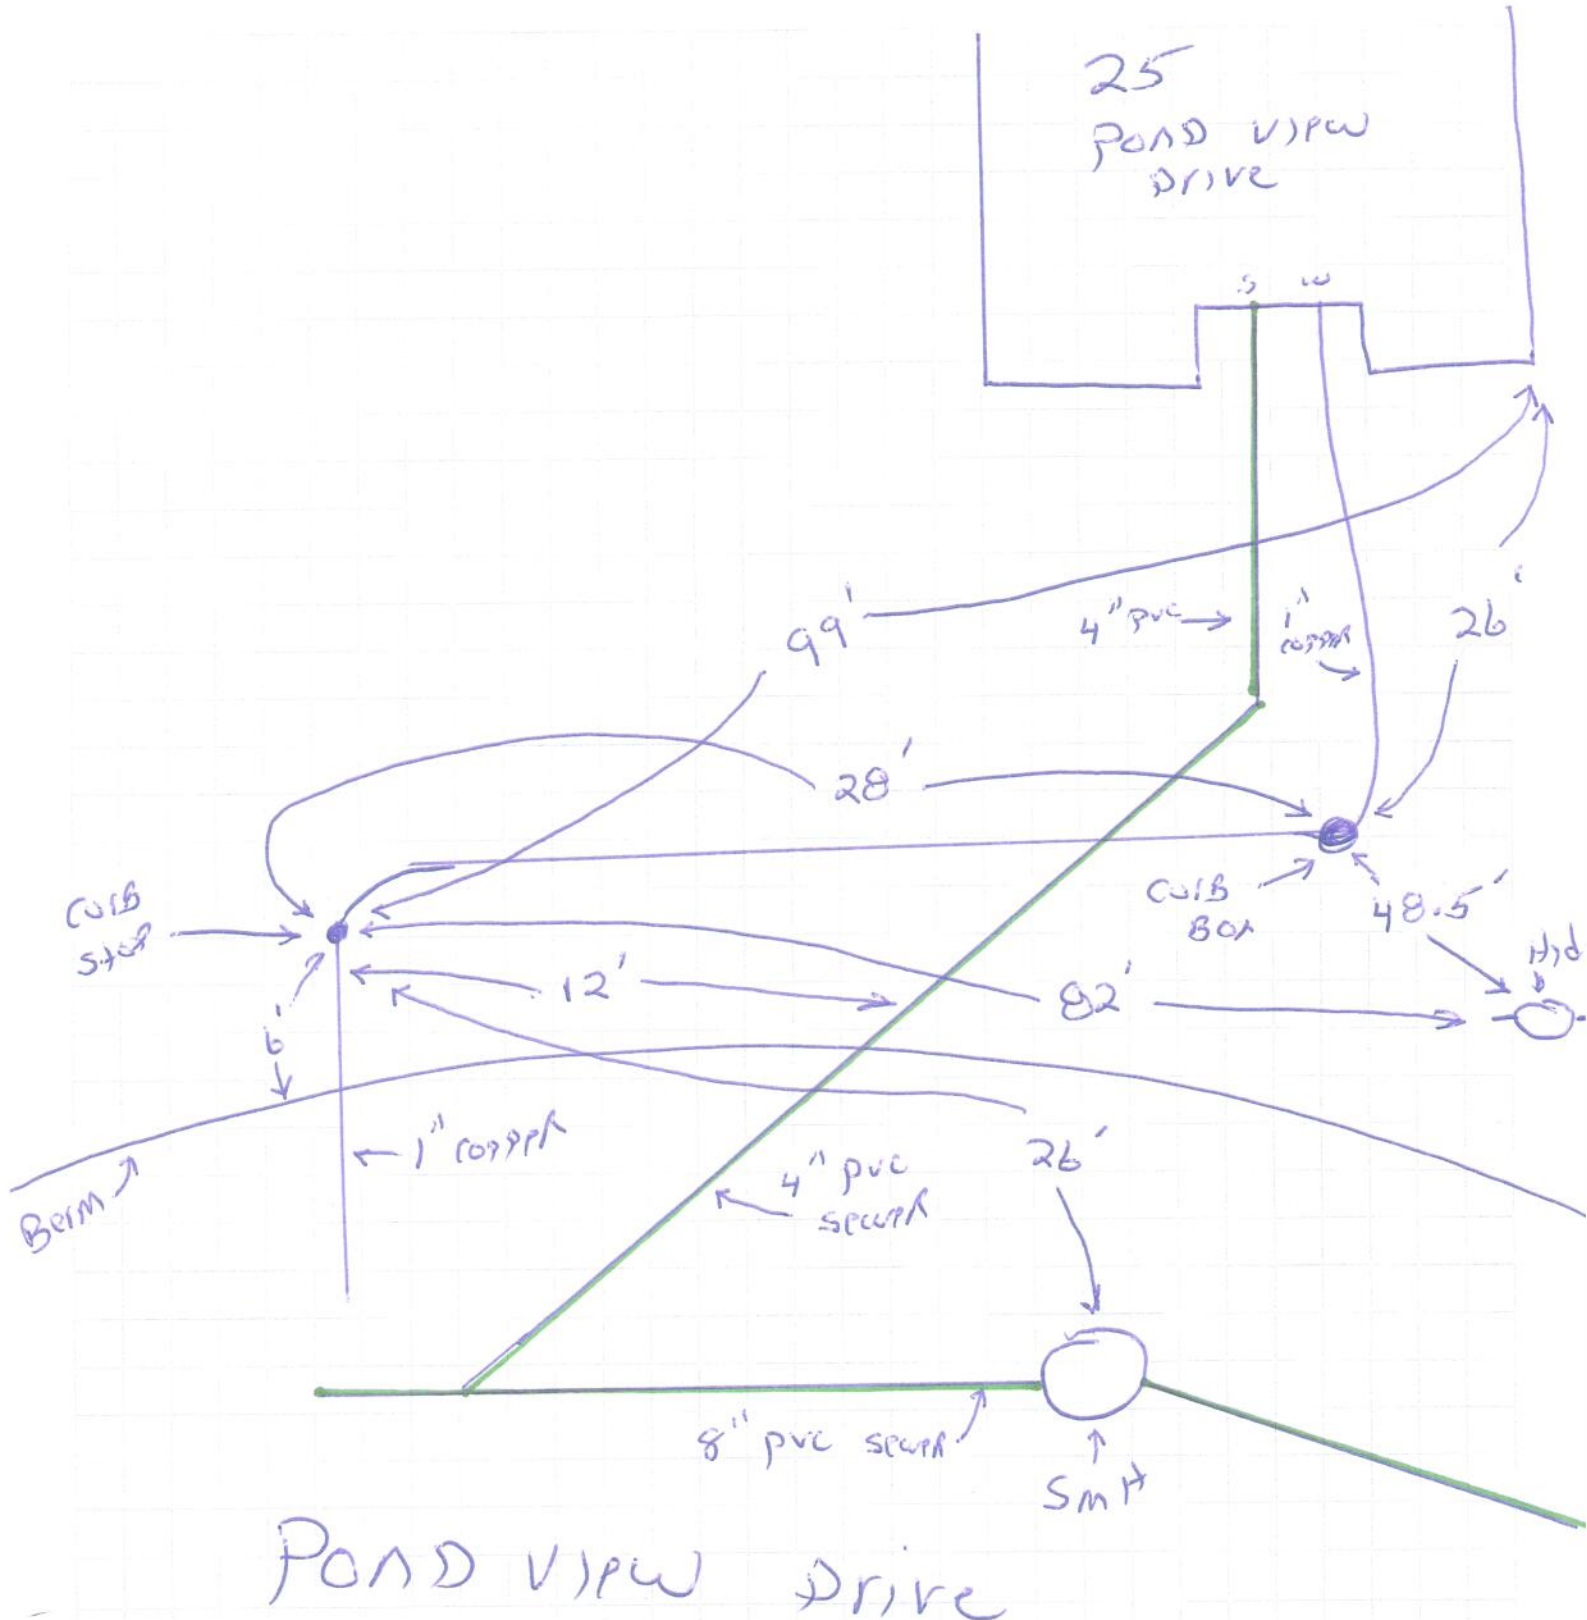

9/24/15 Frank M.