




EAST LONGMEADOW DEPARTMENT OF PUBLIC WORKS

Job: Sewer Service
Sheet No: 25 Pond View Dr. of RJE
Calculated By: _____ Date 9-17-15
Scale: _____

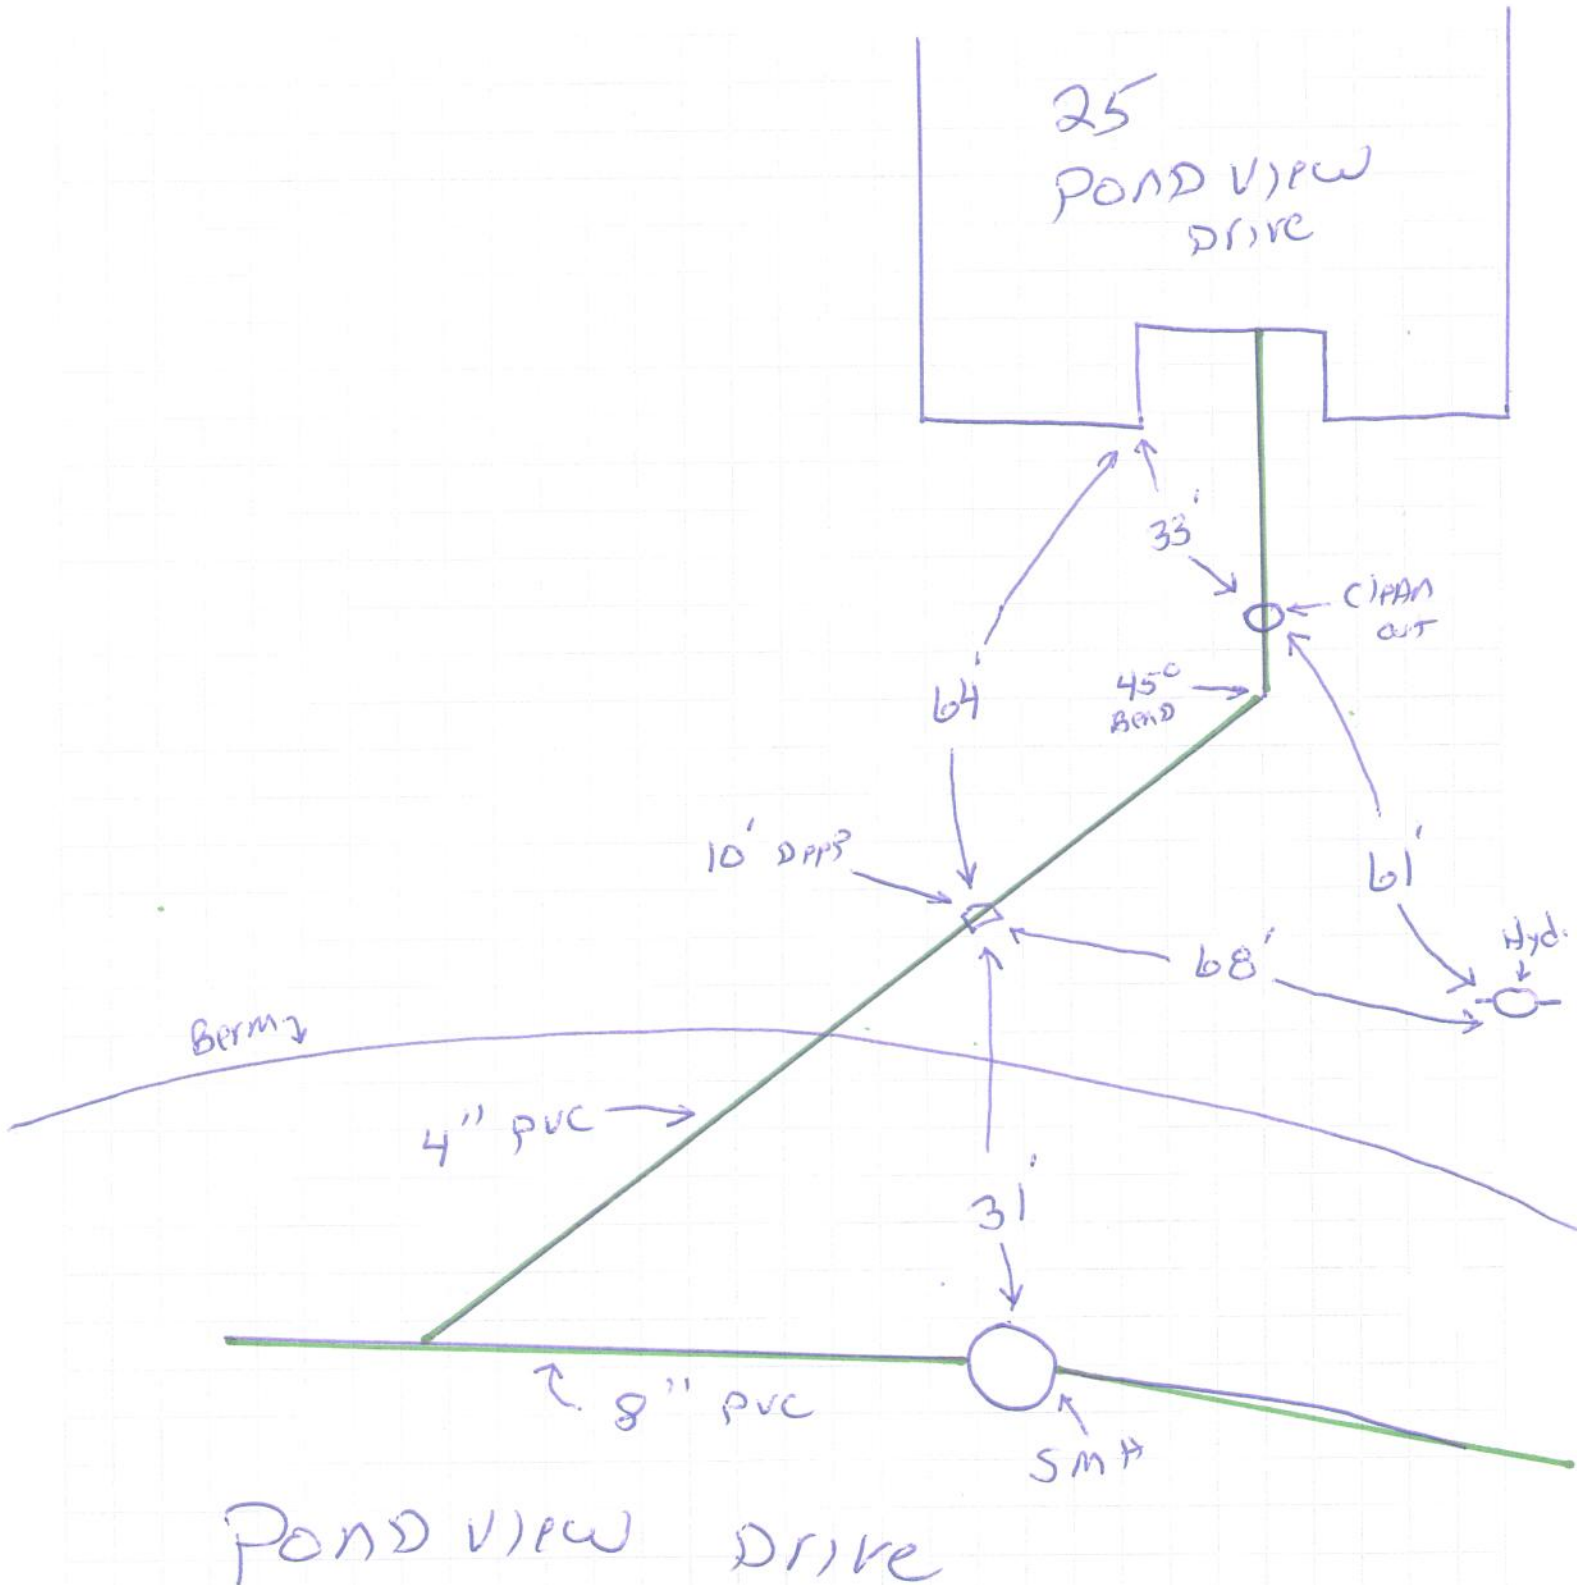

9/24/15 Frank M.