


5/28/15 Don M.

PROJECT STREET

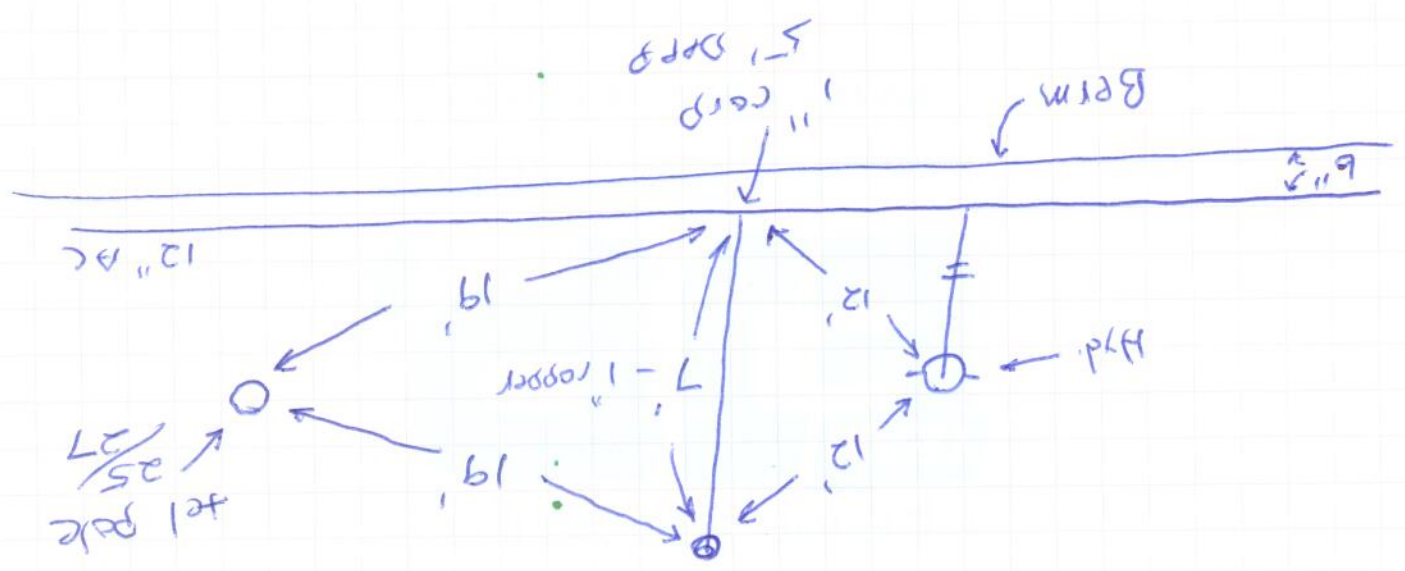

211
Project
Street

JOB: New 1" Water Service
 SHEET NO.: 211 Project of
 CALCULATED BY: *AK*
 DATE: 5-27-15
 SCALE: