



EAST LONGMEADOW DEPARTMENT OF PUBLIC WORKS

Job: Sewer connection - 2" FSS.


Sheet No: 211 Prospect St. of _____

Calculated By: _____

Date 9-22-15

Scale: _____

RLE

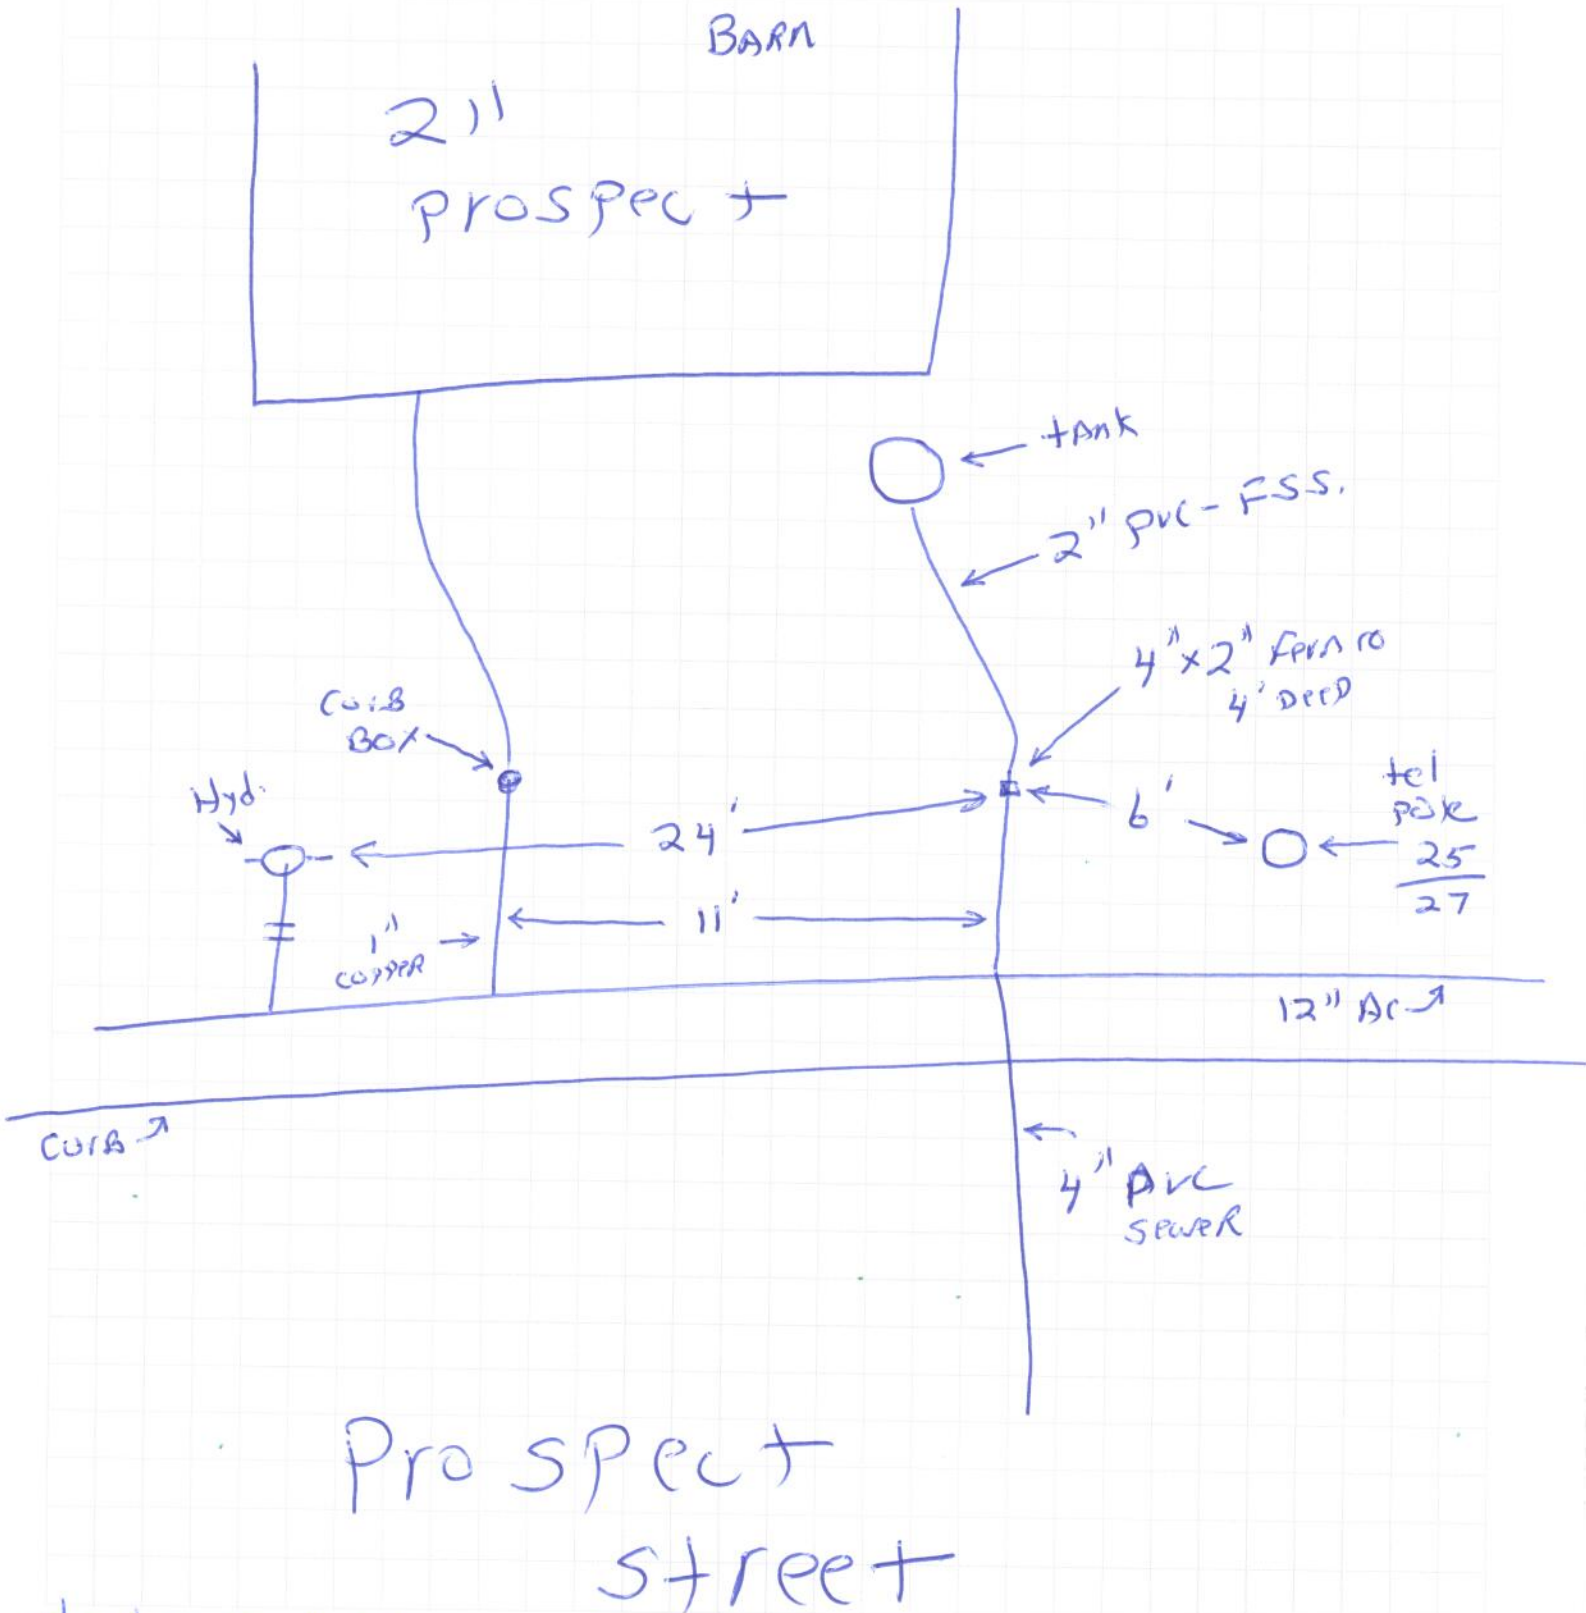

9/24/15 Frank M.