




EAST LONGMEADOW DEPARTMENT OF PUBLIC WORKS

Job: 1" Water Service
Sheet No: 65 Smith Ave of RdE
Calculated By: _____ Date 9-9-15
Scale: _____

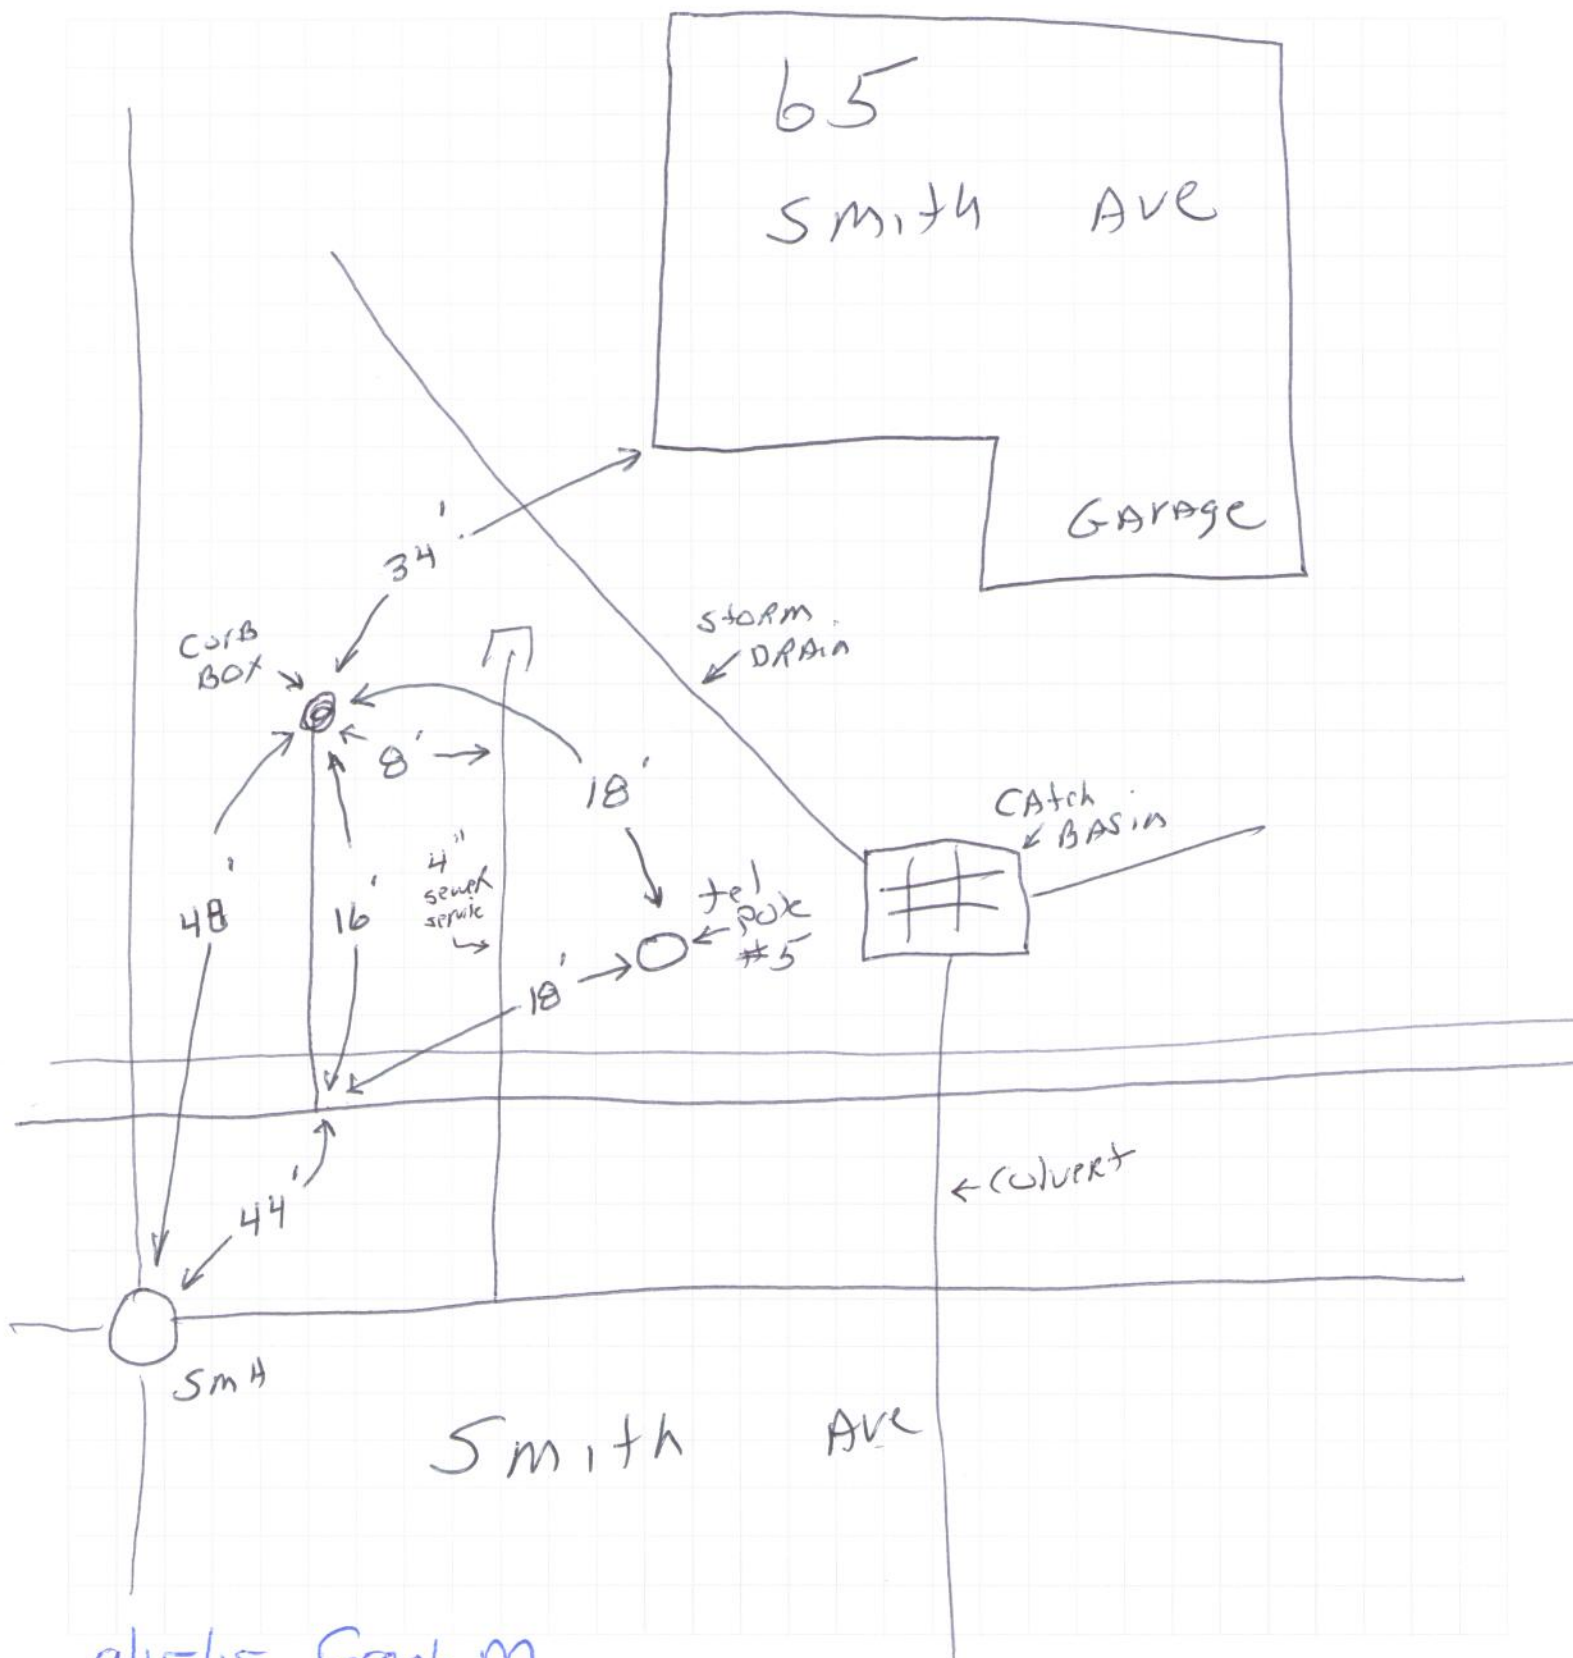

9/15/15 Frank M.