




EAST LONGMEADOW DEPARTMENT OF PUBLIC WORKS

Job: SPWPR CONNECTION

Sheet No: SOUTH BEND LANE of _____

Calculated By: Tom Role Date 8-2-15

Scale: _____

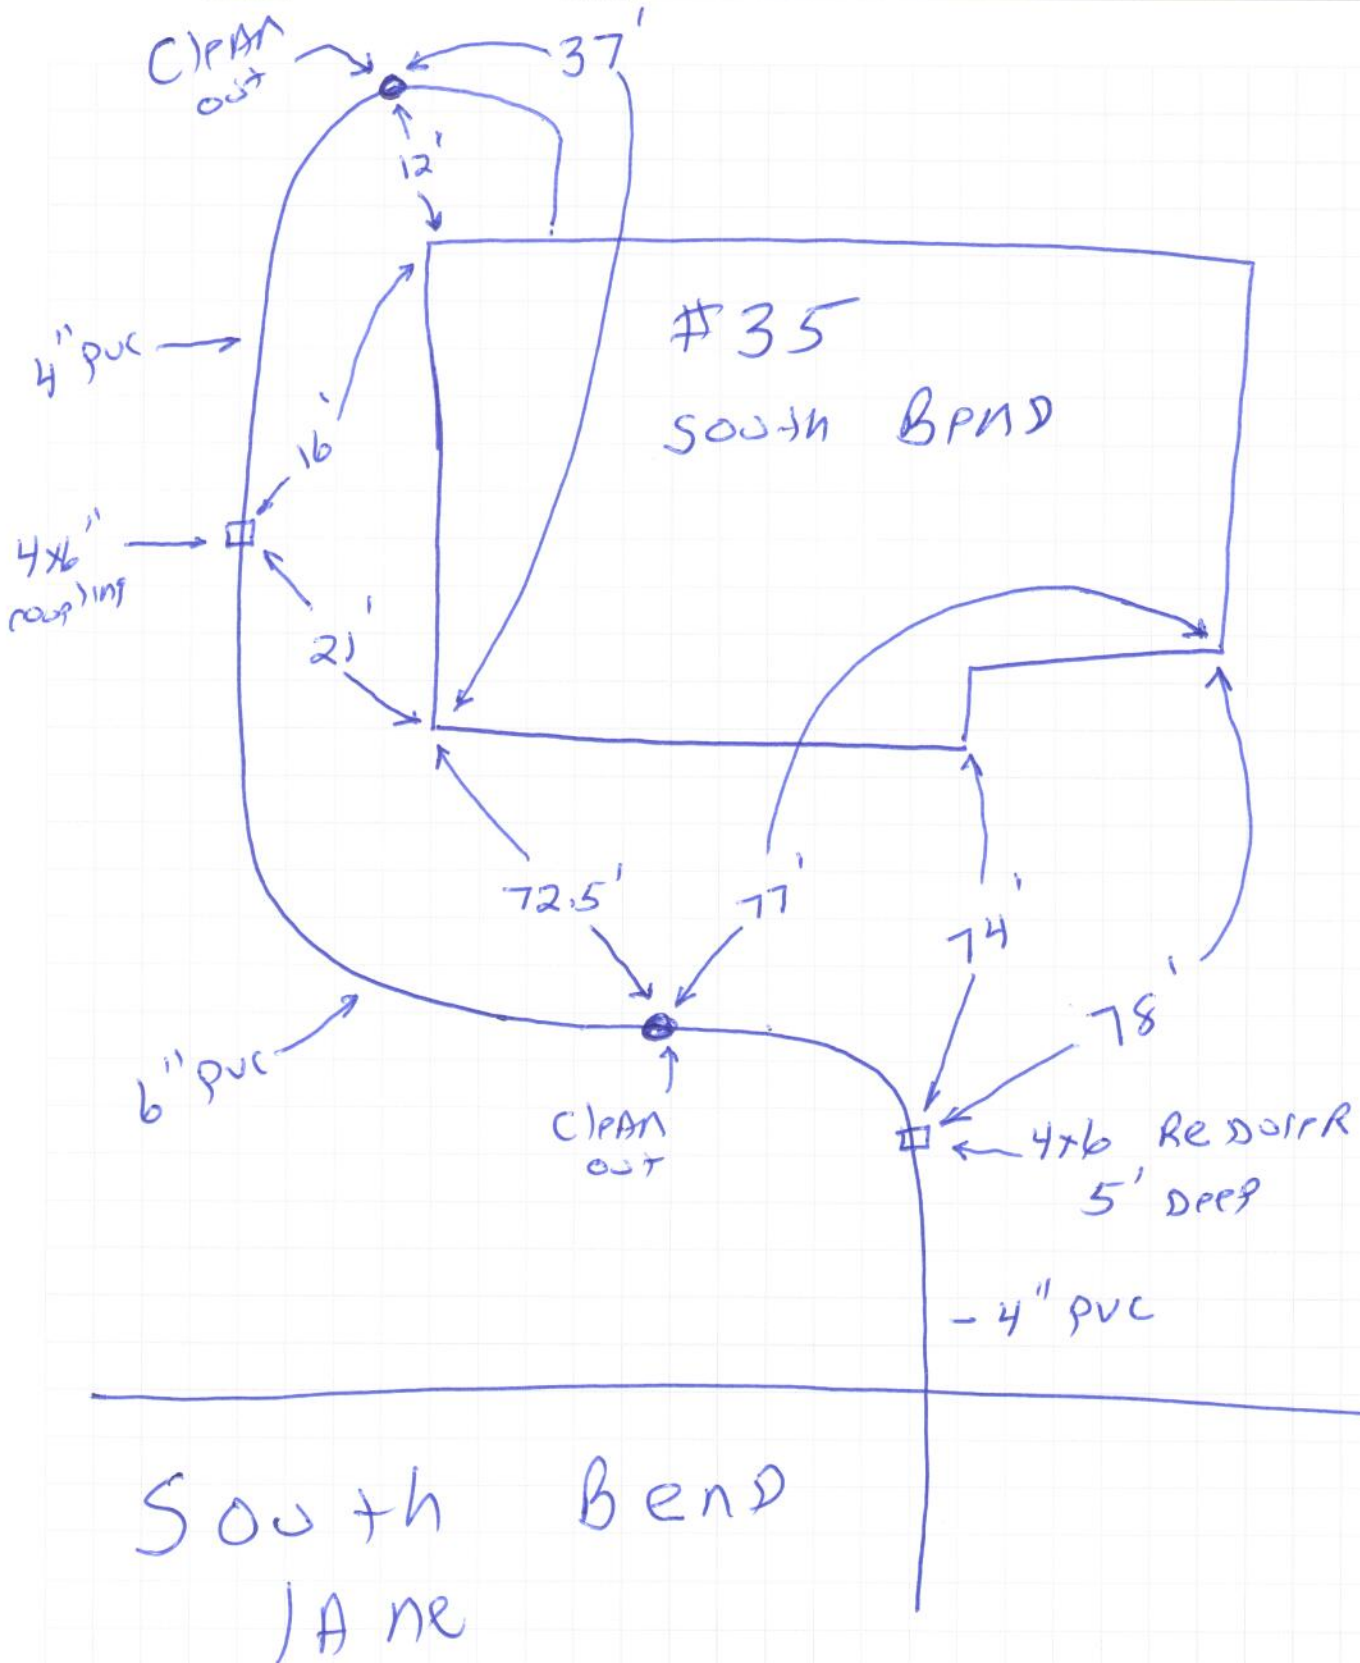

8/25/15 Frankm.