


JOB: 29 Winterberry Lane
SHEET NO.: _____ OF _____
CALCULATED BY: _____ DATE: _____
SCALE: _____

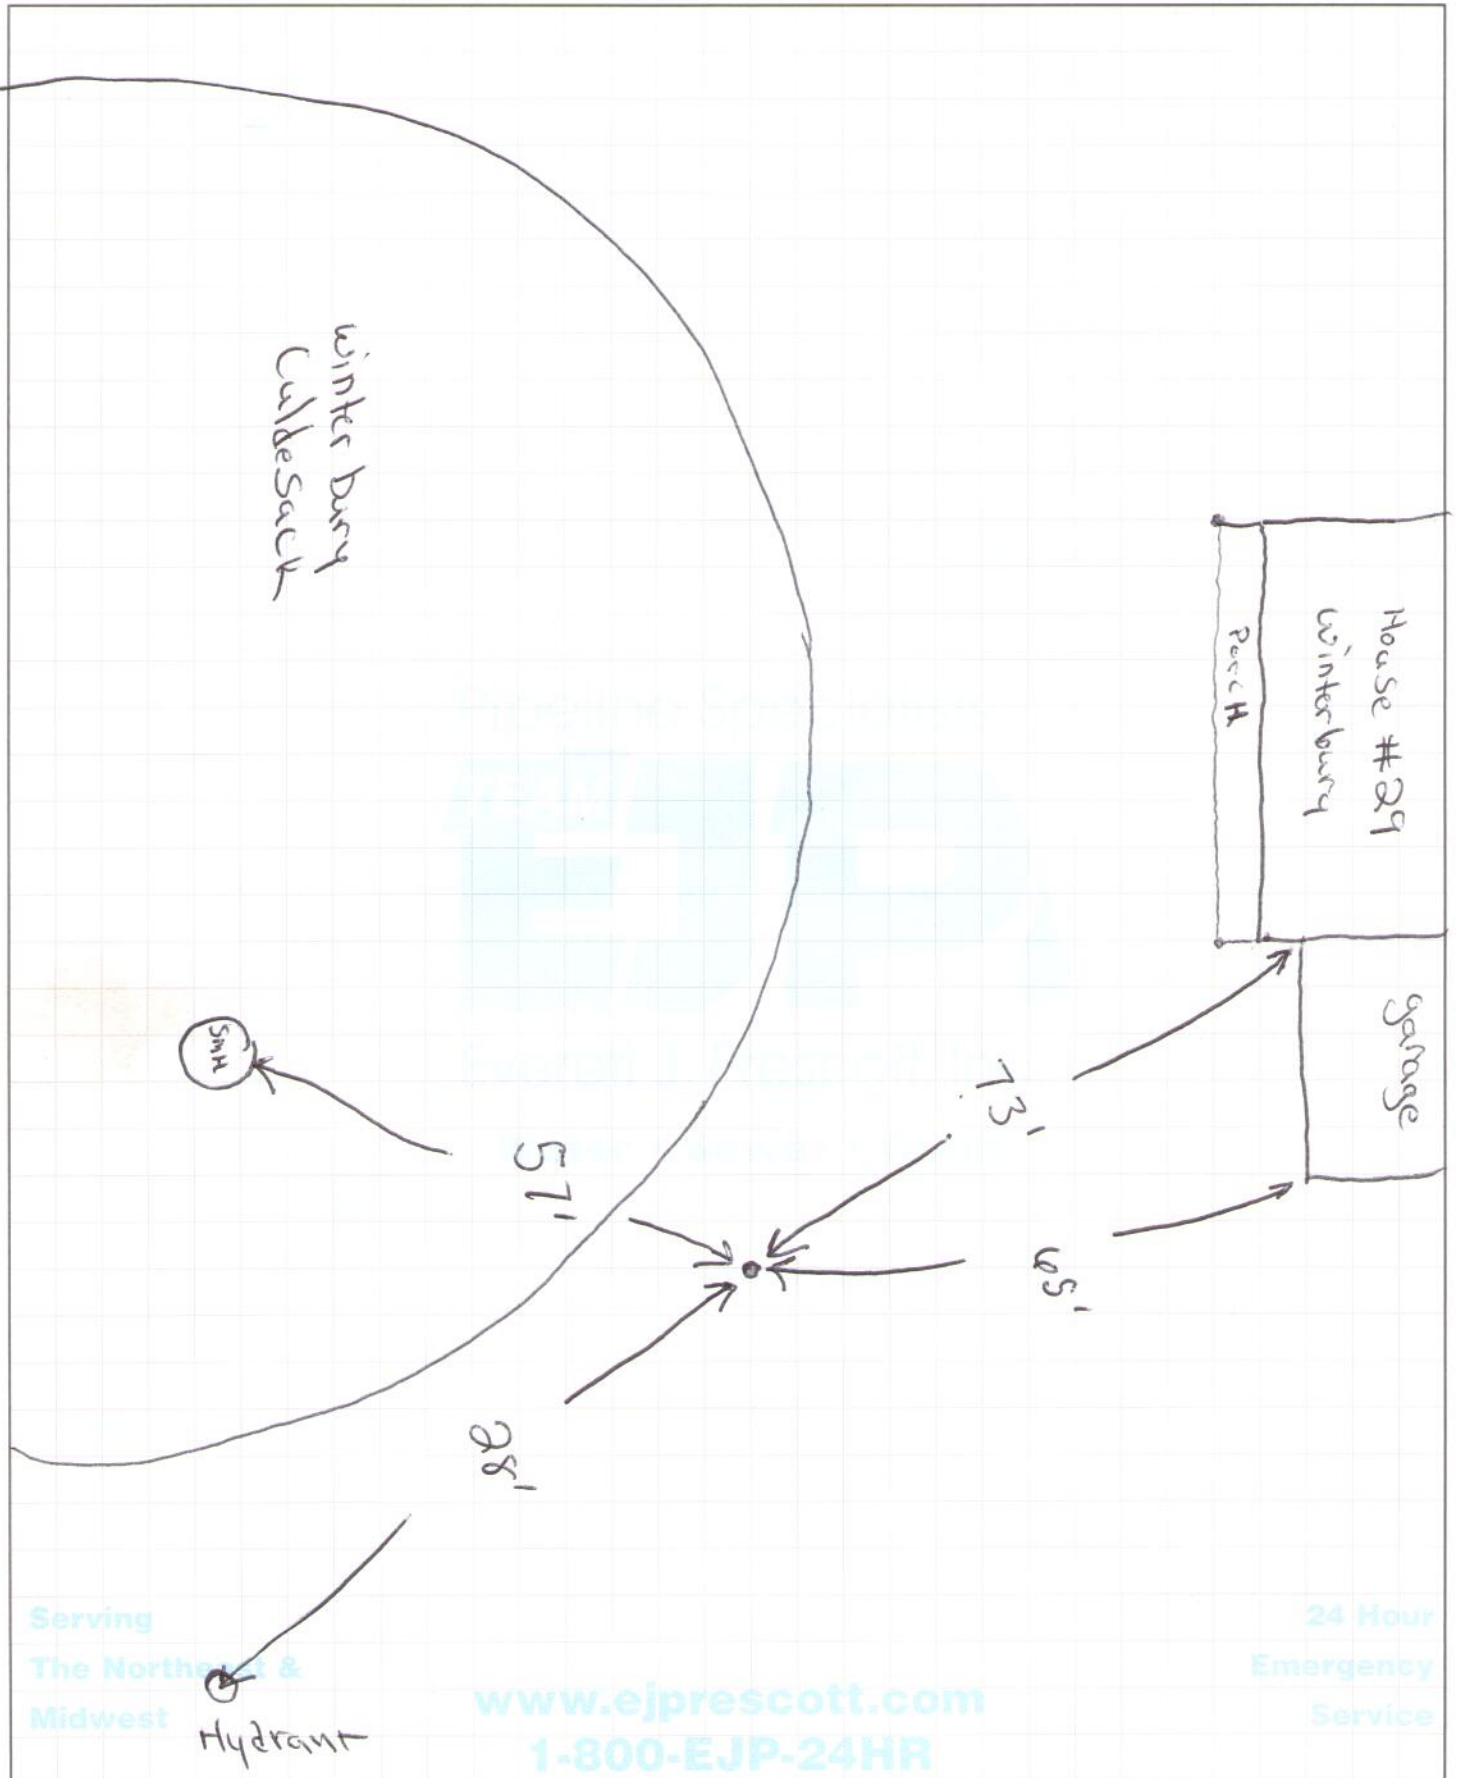

Serving
The North &
Midwest

Hydrant

www.ejprescott.com
1-800-EJP-24HR

24 Hour
Emergency
Service