



AVE

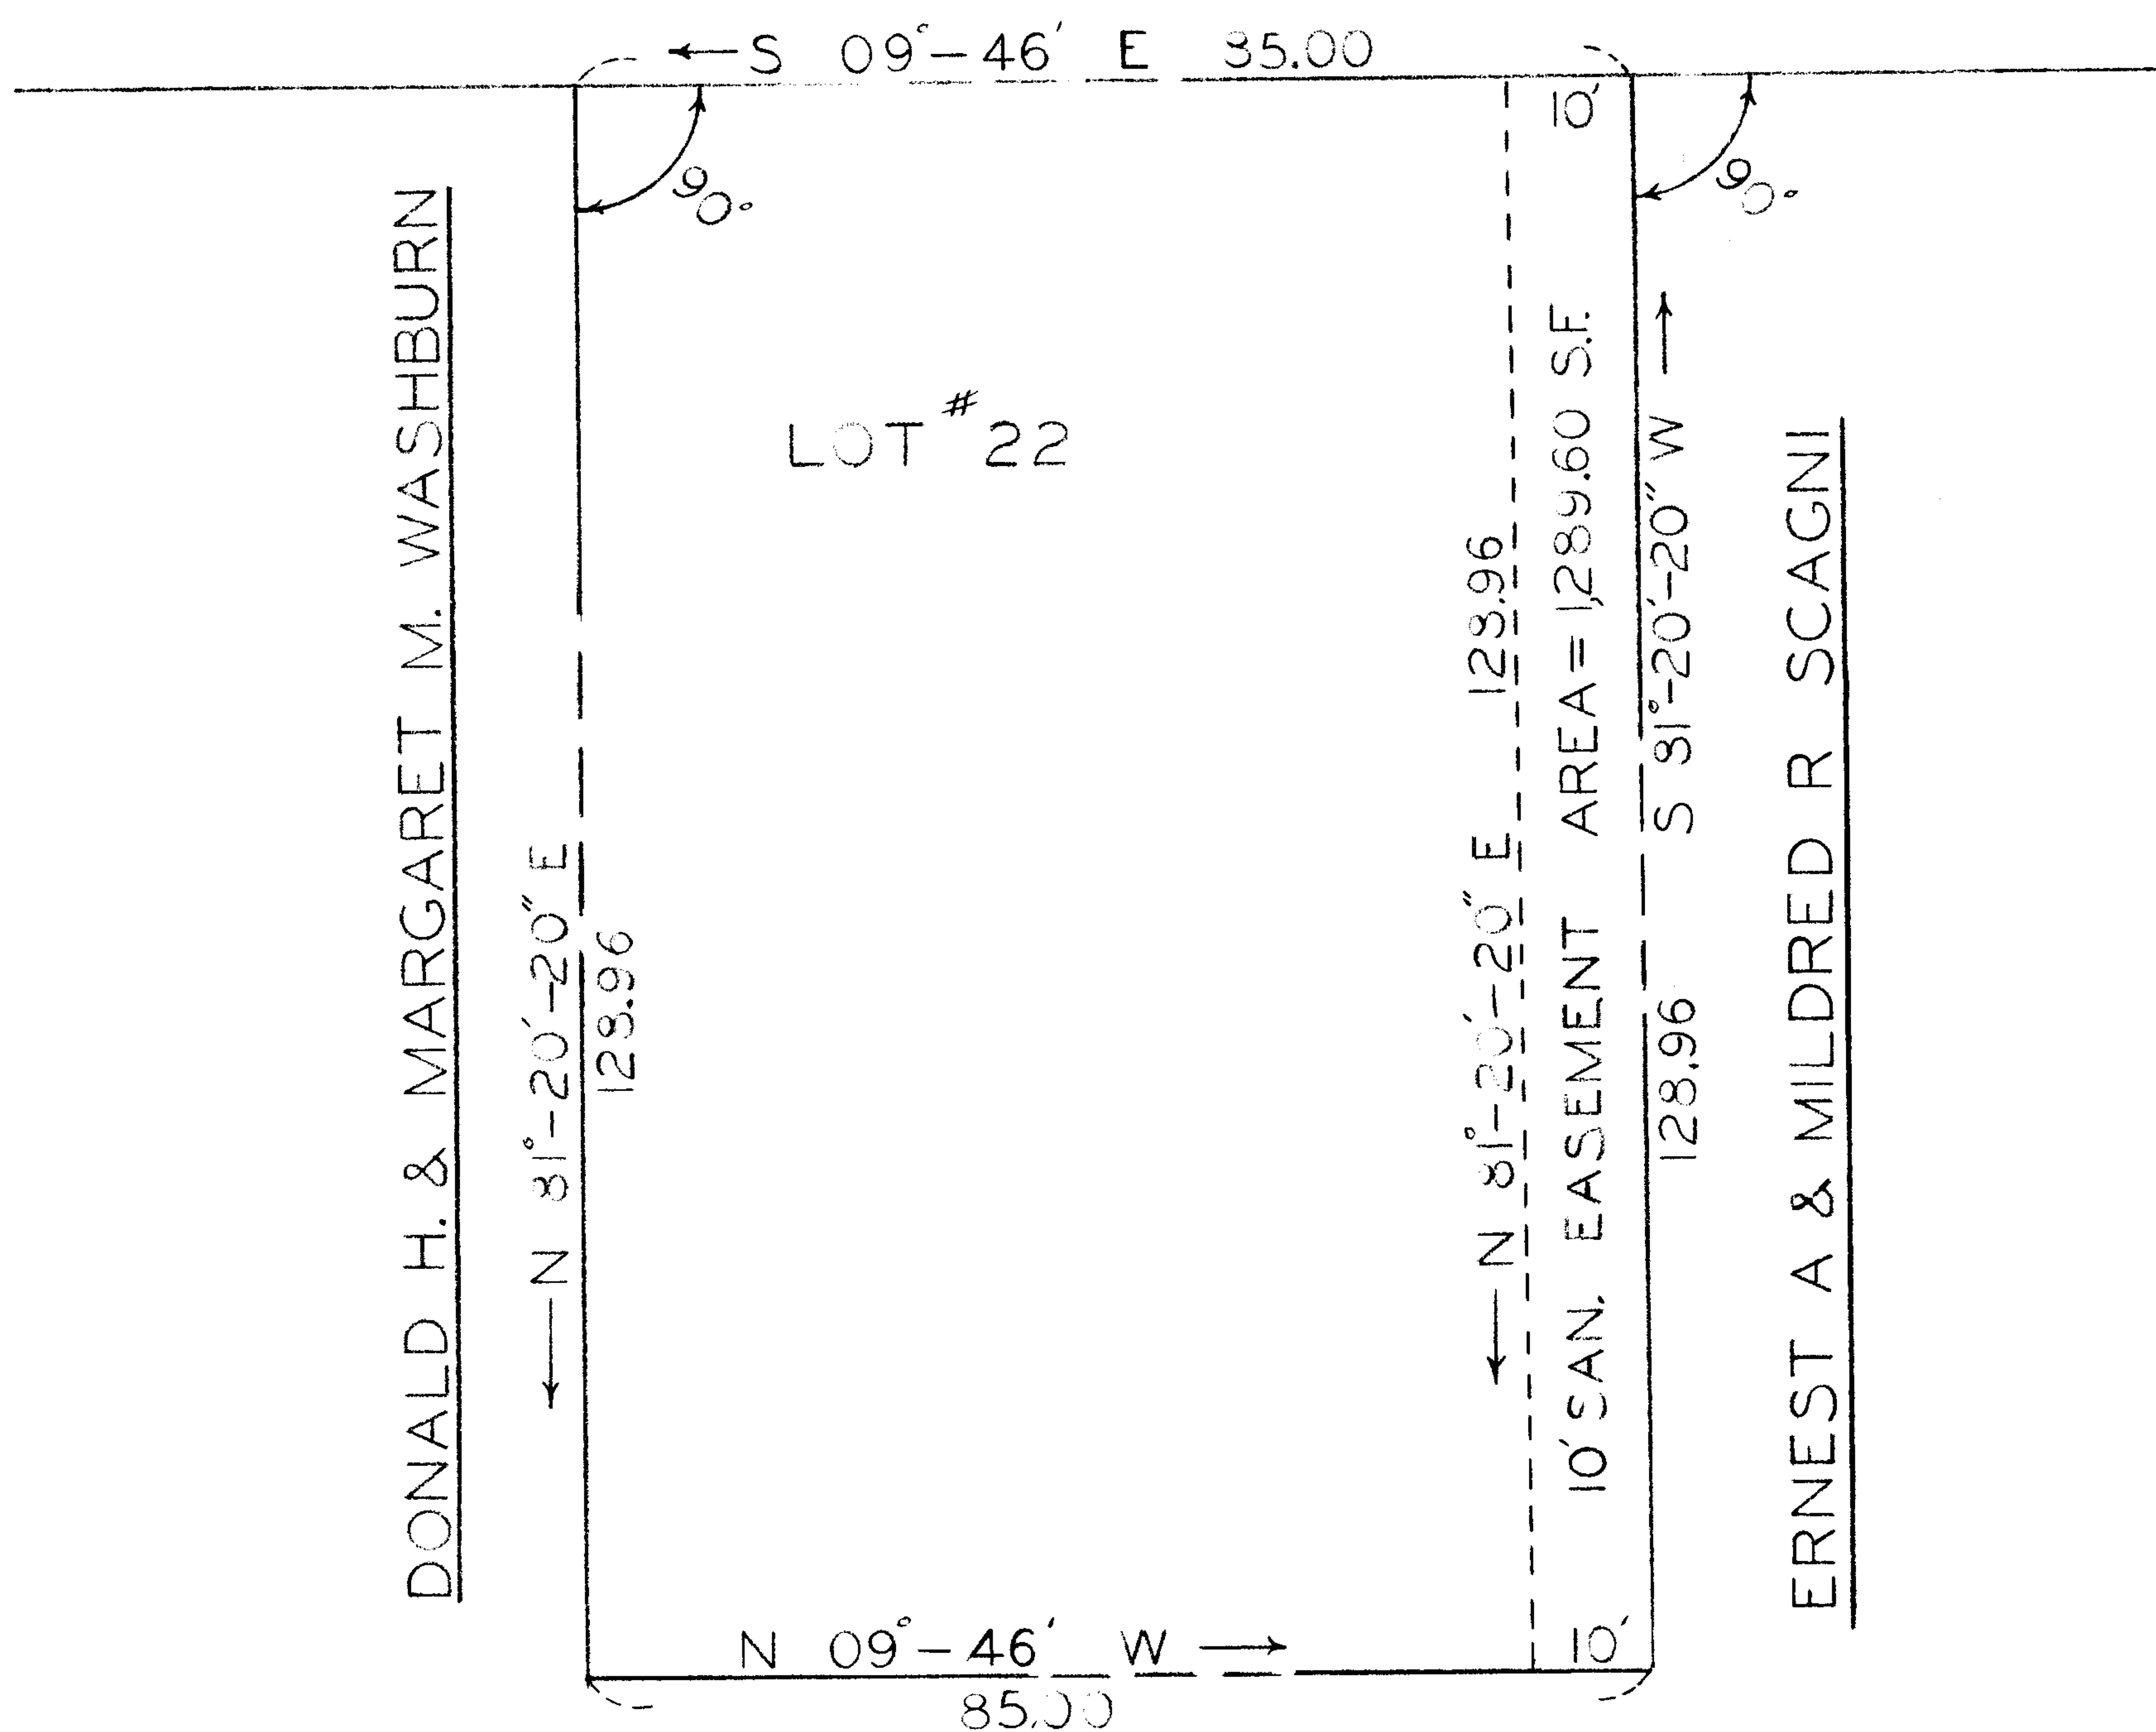

HARLOW E. & ESTHER I.
PENDLETON

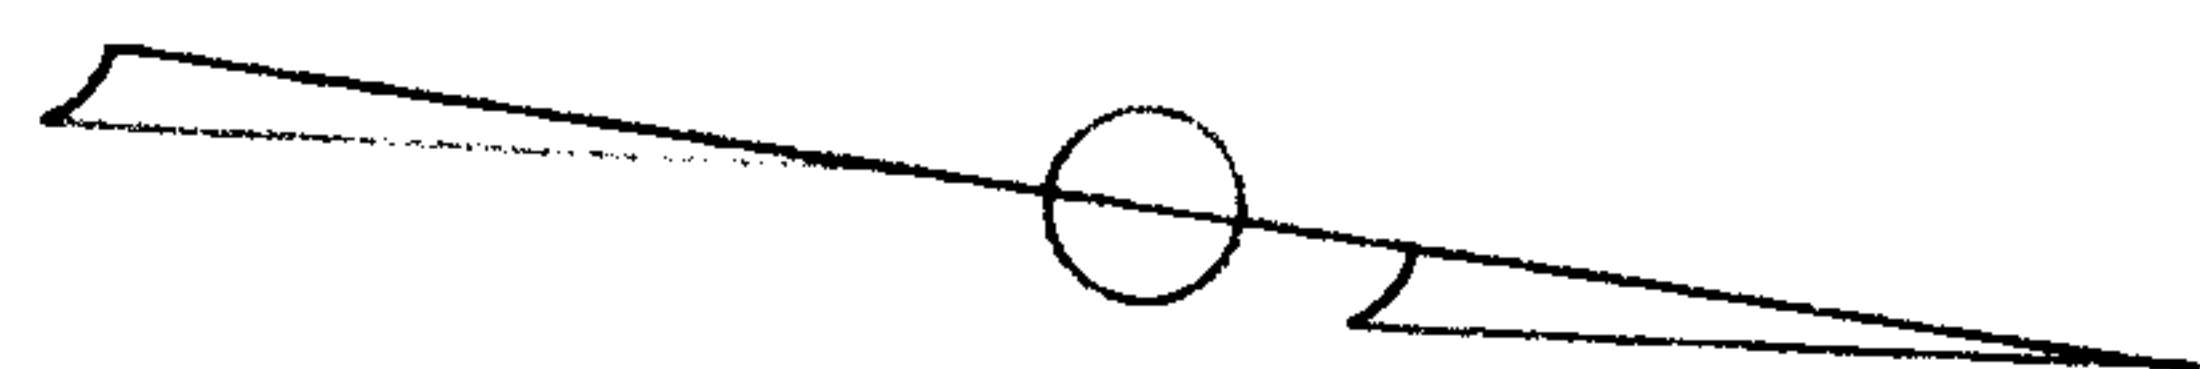

MAR. 1960

PLAN SHOWING EASEMENT FOR
SANITARY SEWER
LAND OF

CHARLES H. & FLORENCE

ANTAYA

DEPT OF PUBLIC WORKS
TOWN EAST LONGMEADOW

SCALE: 1"=20'

ENG. A.A.MELIEN

E-22