
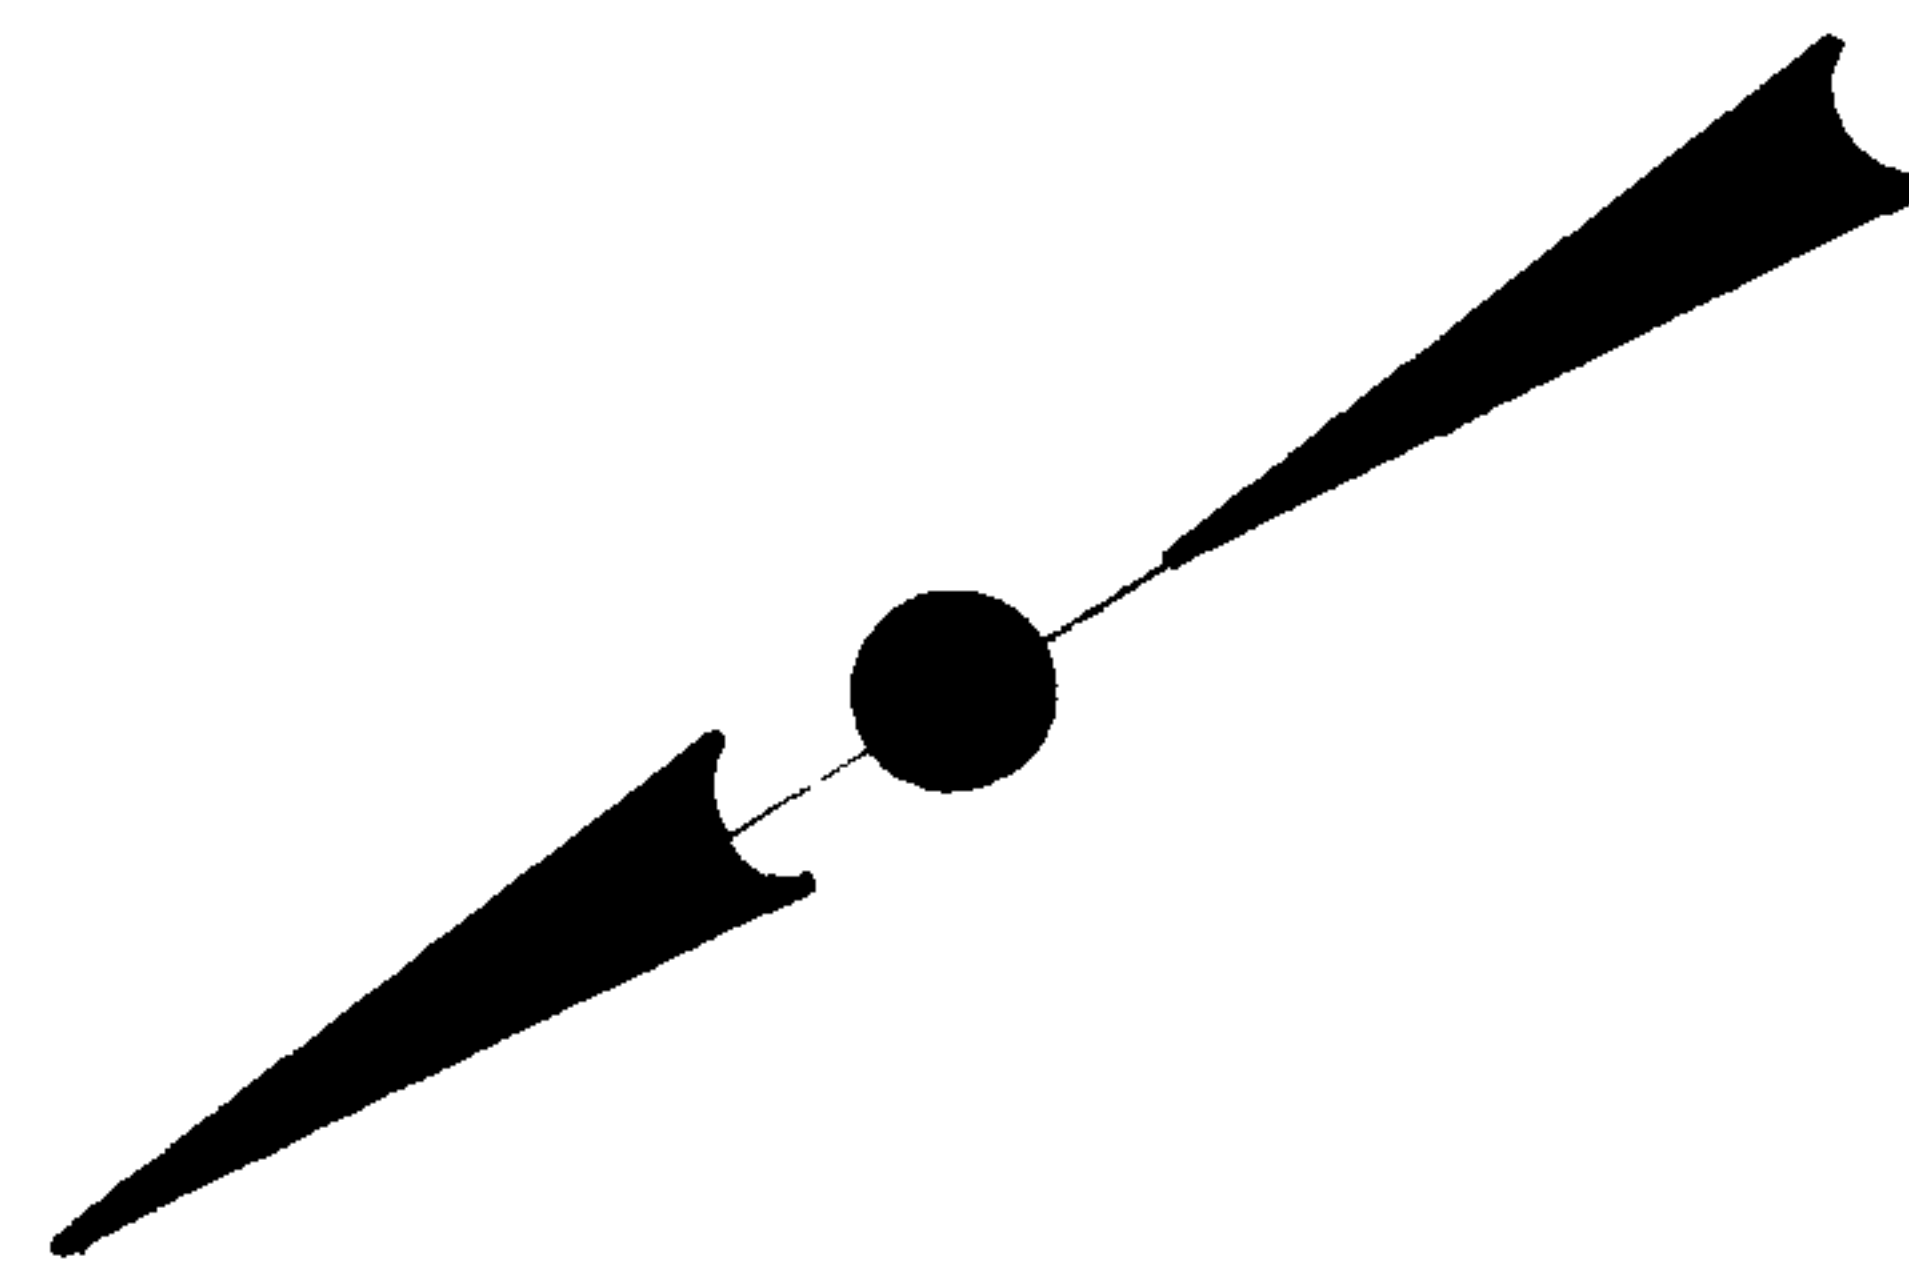


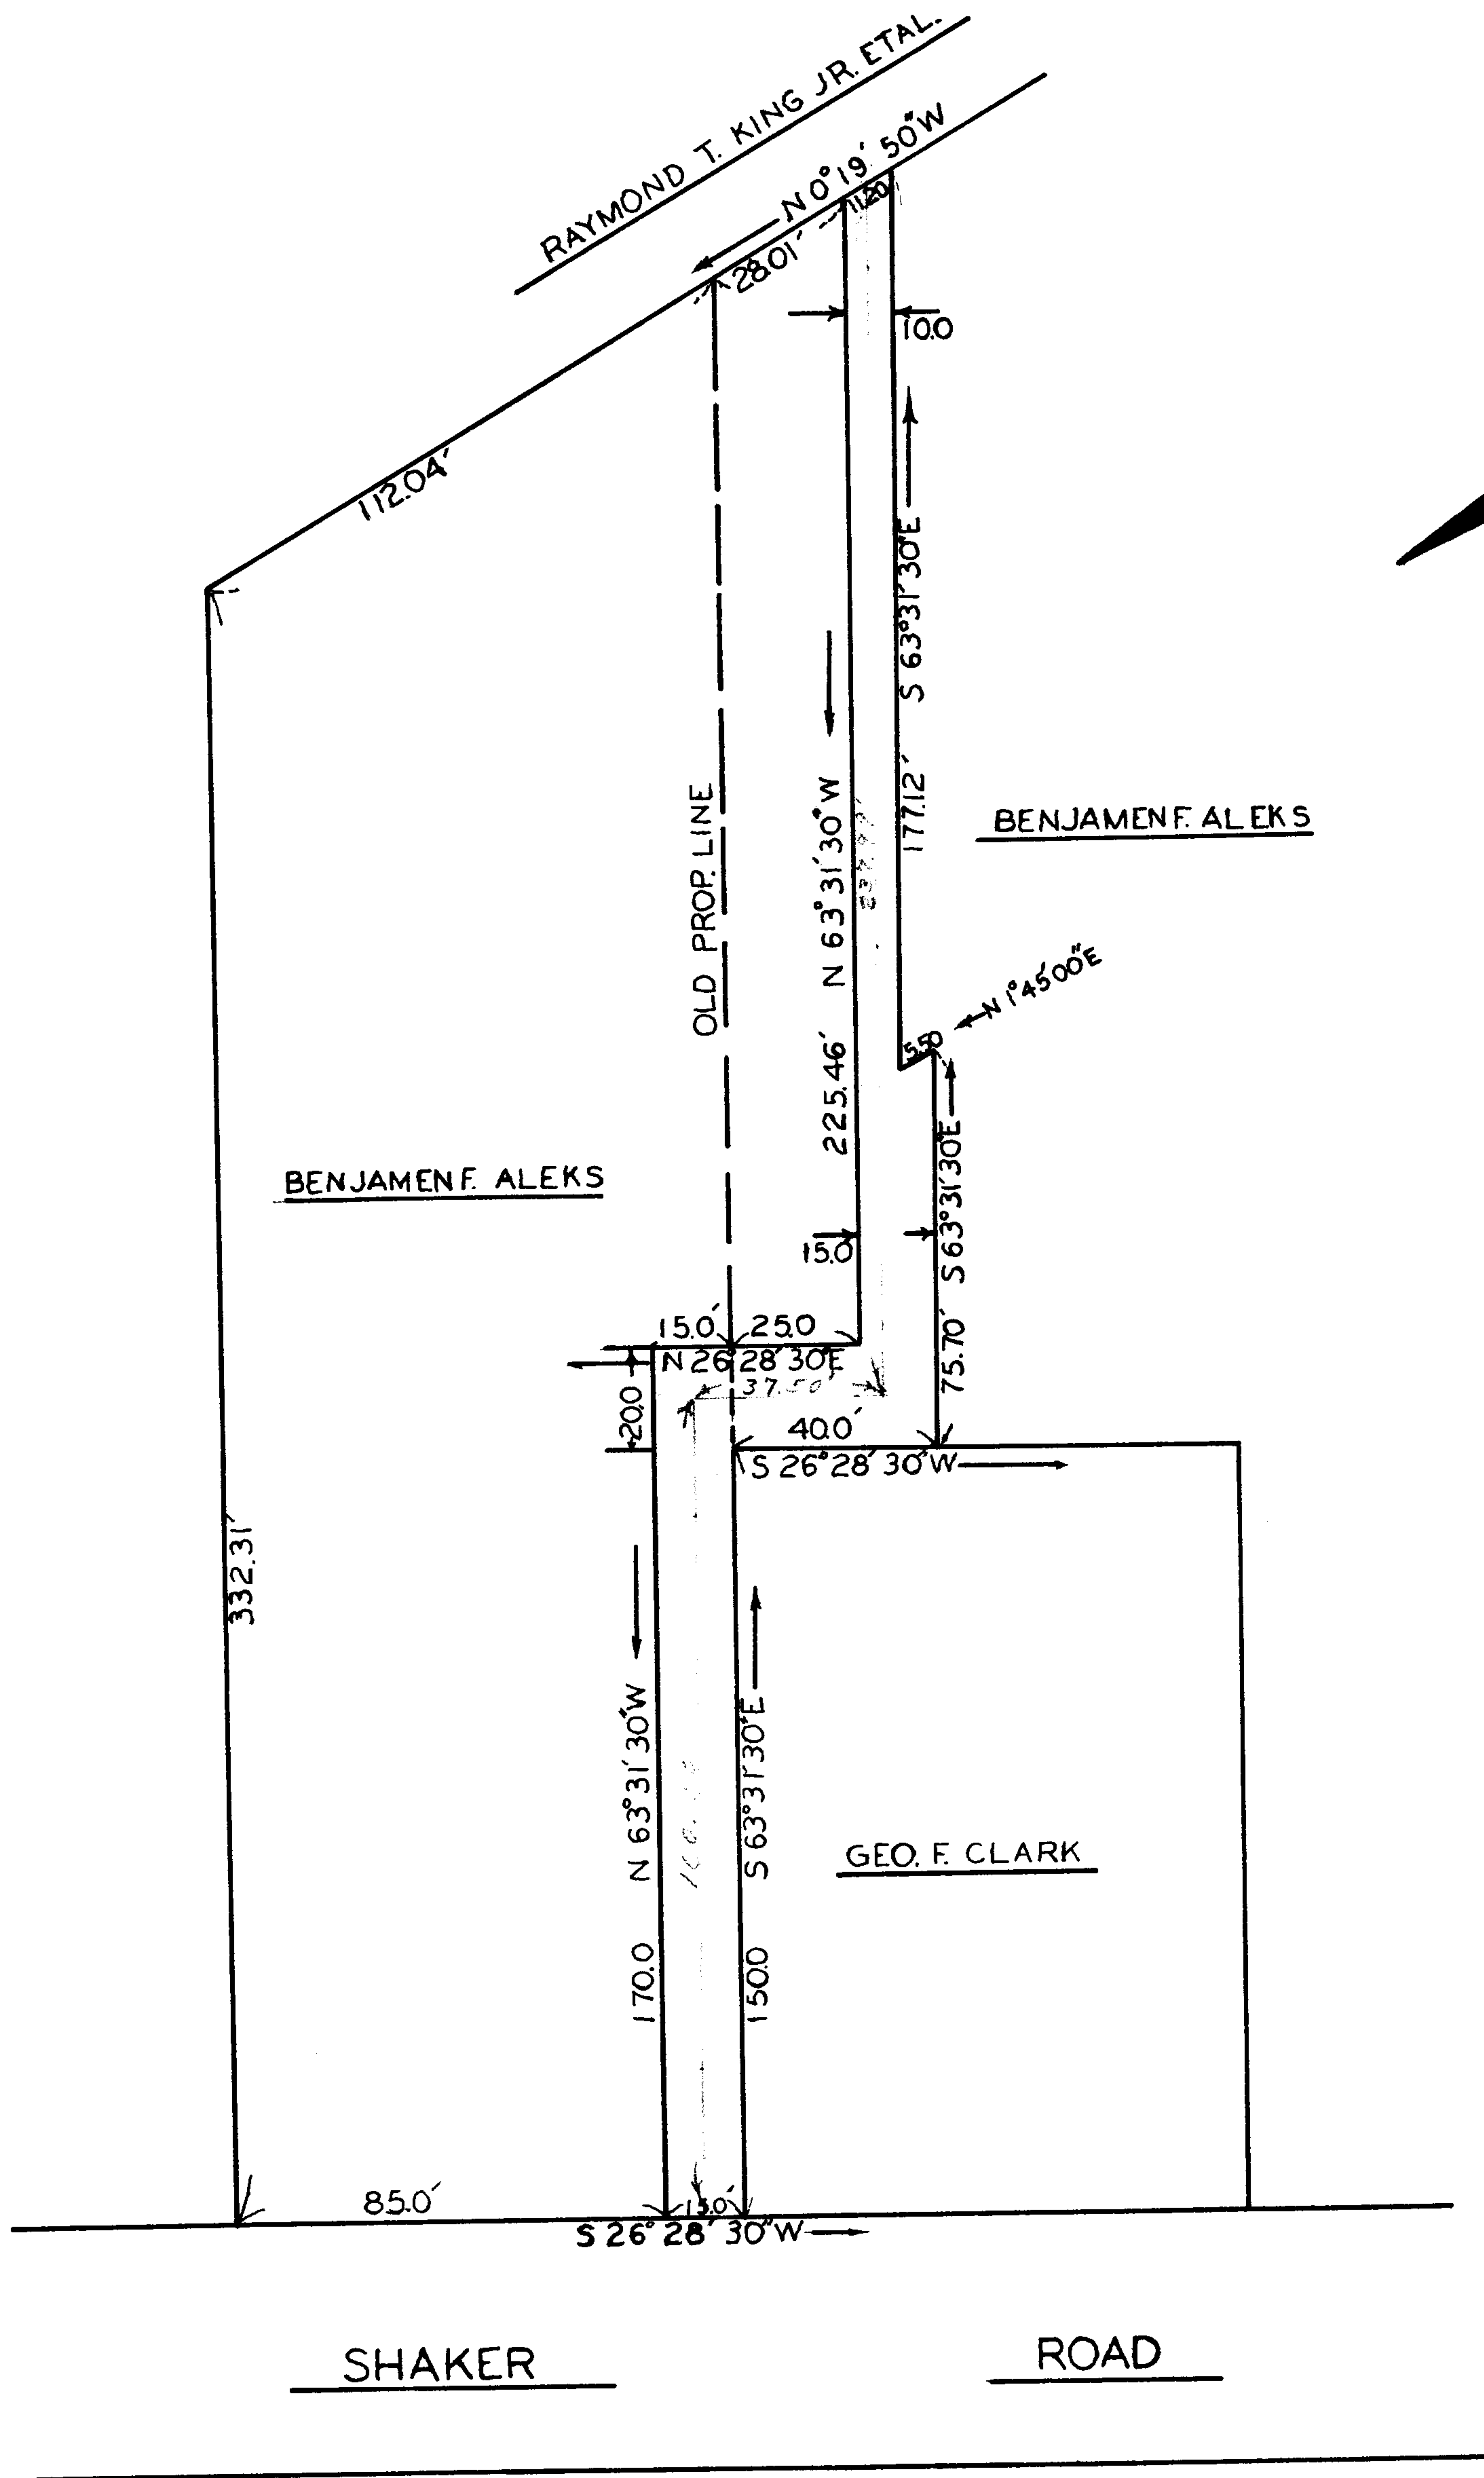

PLAN SHOWING EASEMENT FOR  
SANITARY & SEWER  
STORM & SEWER  
LAND OF  
BENJAMEN F. ALEKS  
DEPT. OF PUBLIC WORKS : AAMELIEN ENG.  
TOWN OF EAST LONG MEADOW MASS.  
SCALE: 1" = 40'  
MAY 1981

E # 35