


UNIT 3:	ELECTRIC:	
CONSTRUCTION:	WATER:	
HEIGHT:	GAS:	
CONDITION:	SEWER:	
REMARKS:	PAVED ST:	

PENN. CENTRAL
RAIL ROAD

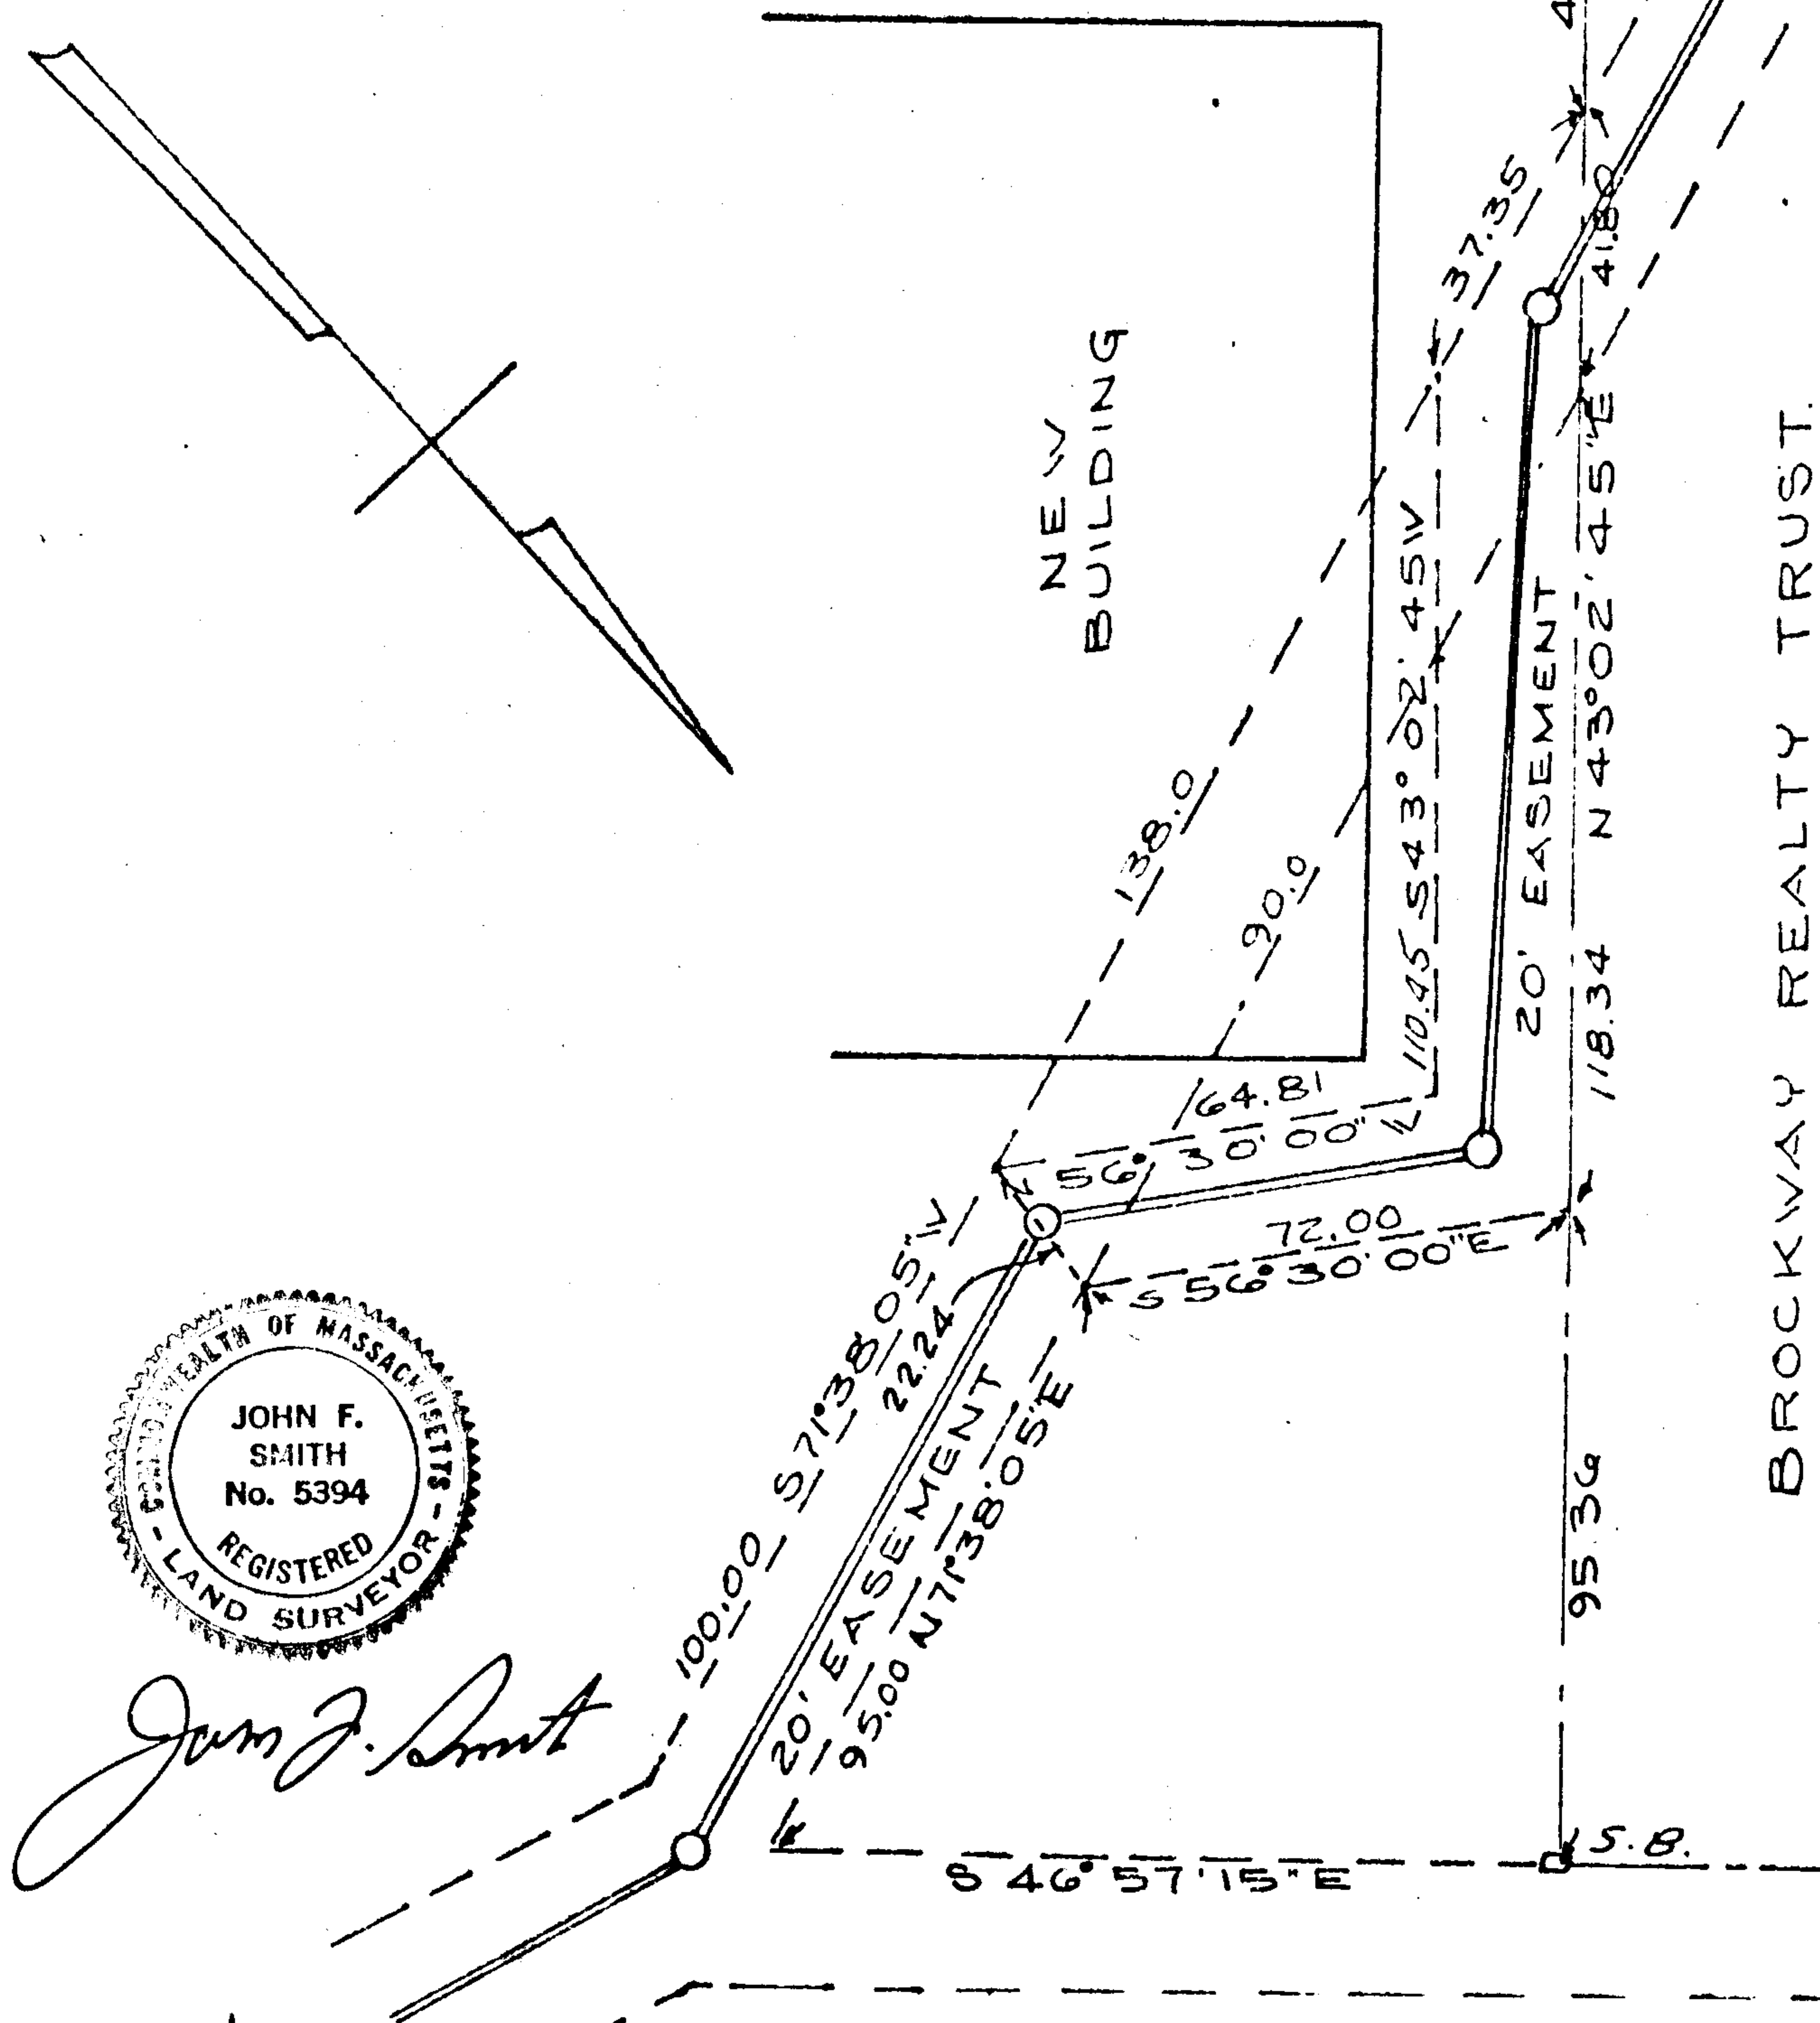

John F. Smith

RE-LOCATION OF SEWER EASEMENT

REVISED AUG 2, 1973

OWNER: GASLAND INC.	PLAN OF LAND AT:
ADDRESS: 622 STATE STREET	SHOPPING CENTER
SPRINGFIELD, MASS	EAST LONGMEADOW, MASS
	DATE: JULY 1973 SCALE: 1"=50'

MASS. LIC. NO. 5394	SMITH & WALLER
	ENGINEERING COMPANY INC.
	602 WHITE ST. SPRINGFIELD, MASS