


TOWN OF EAST LONGMEADOW

1956 Alteration to Town Layout

Scale: 40 Feet to the Inch

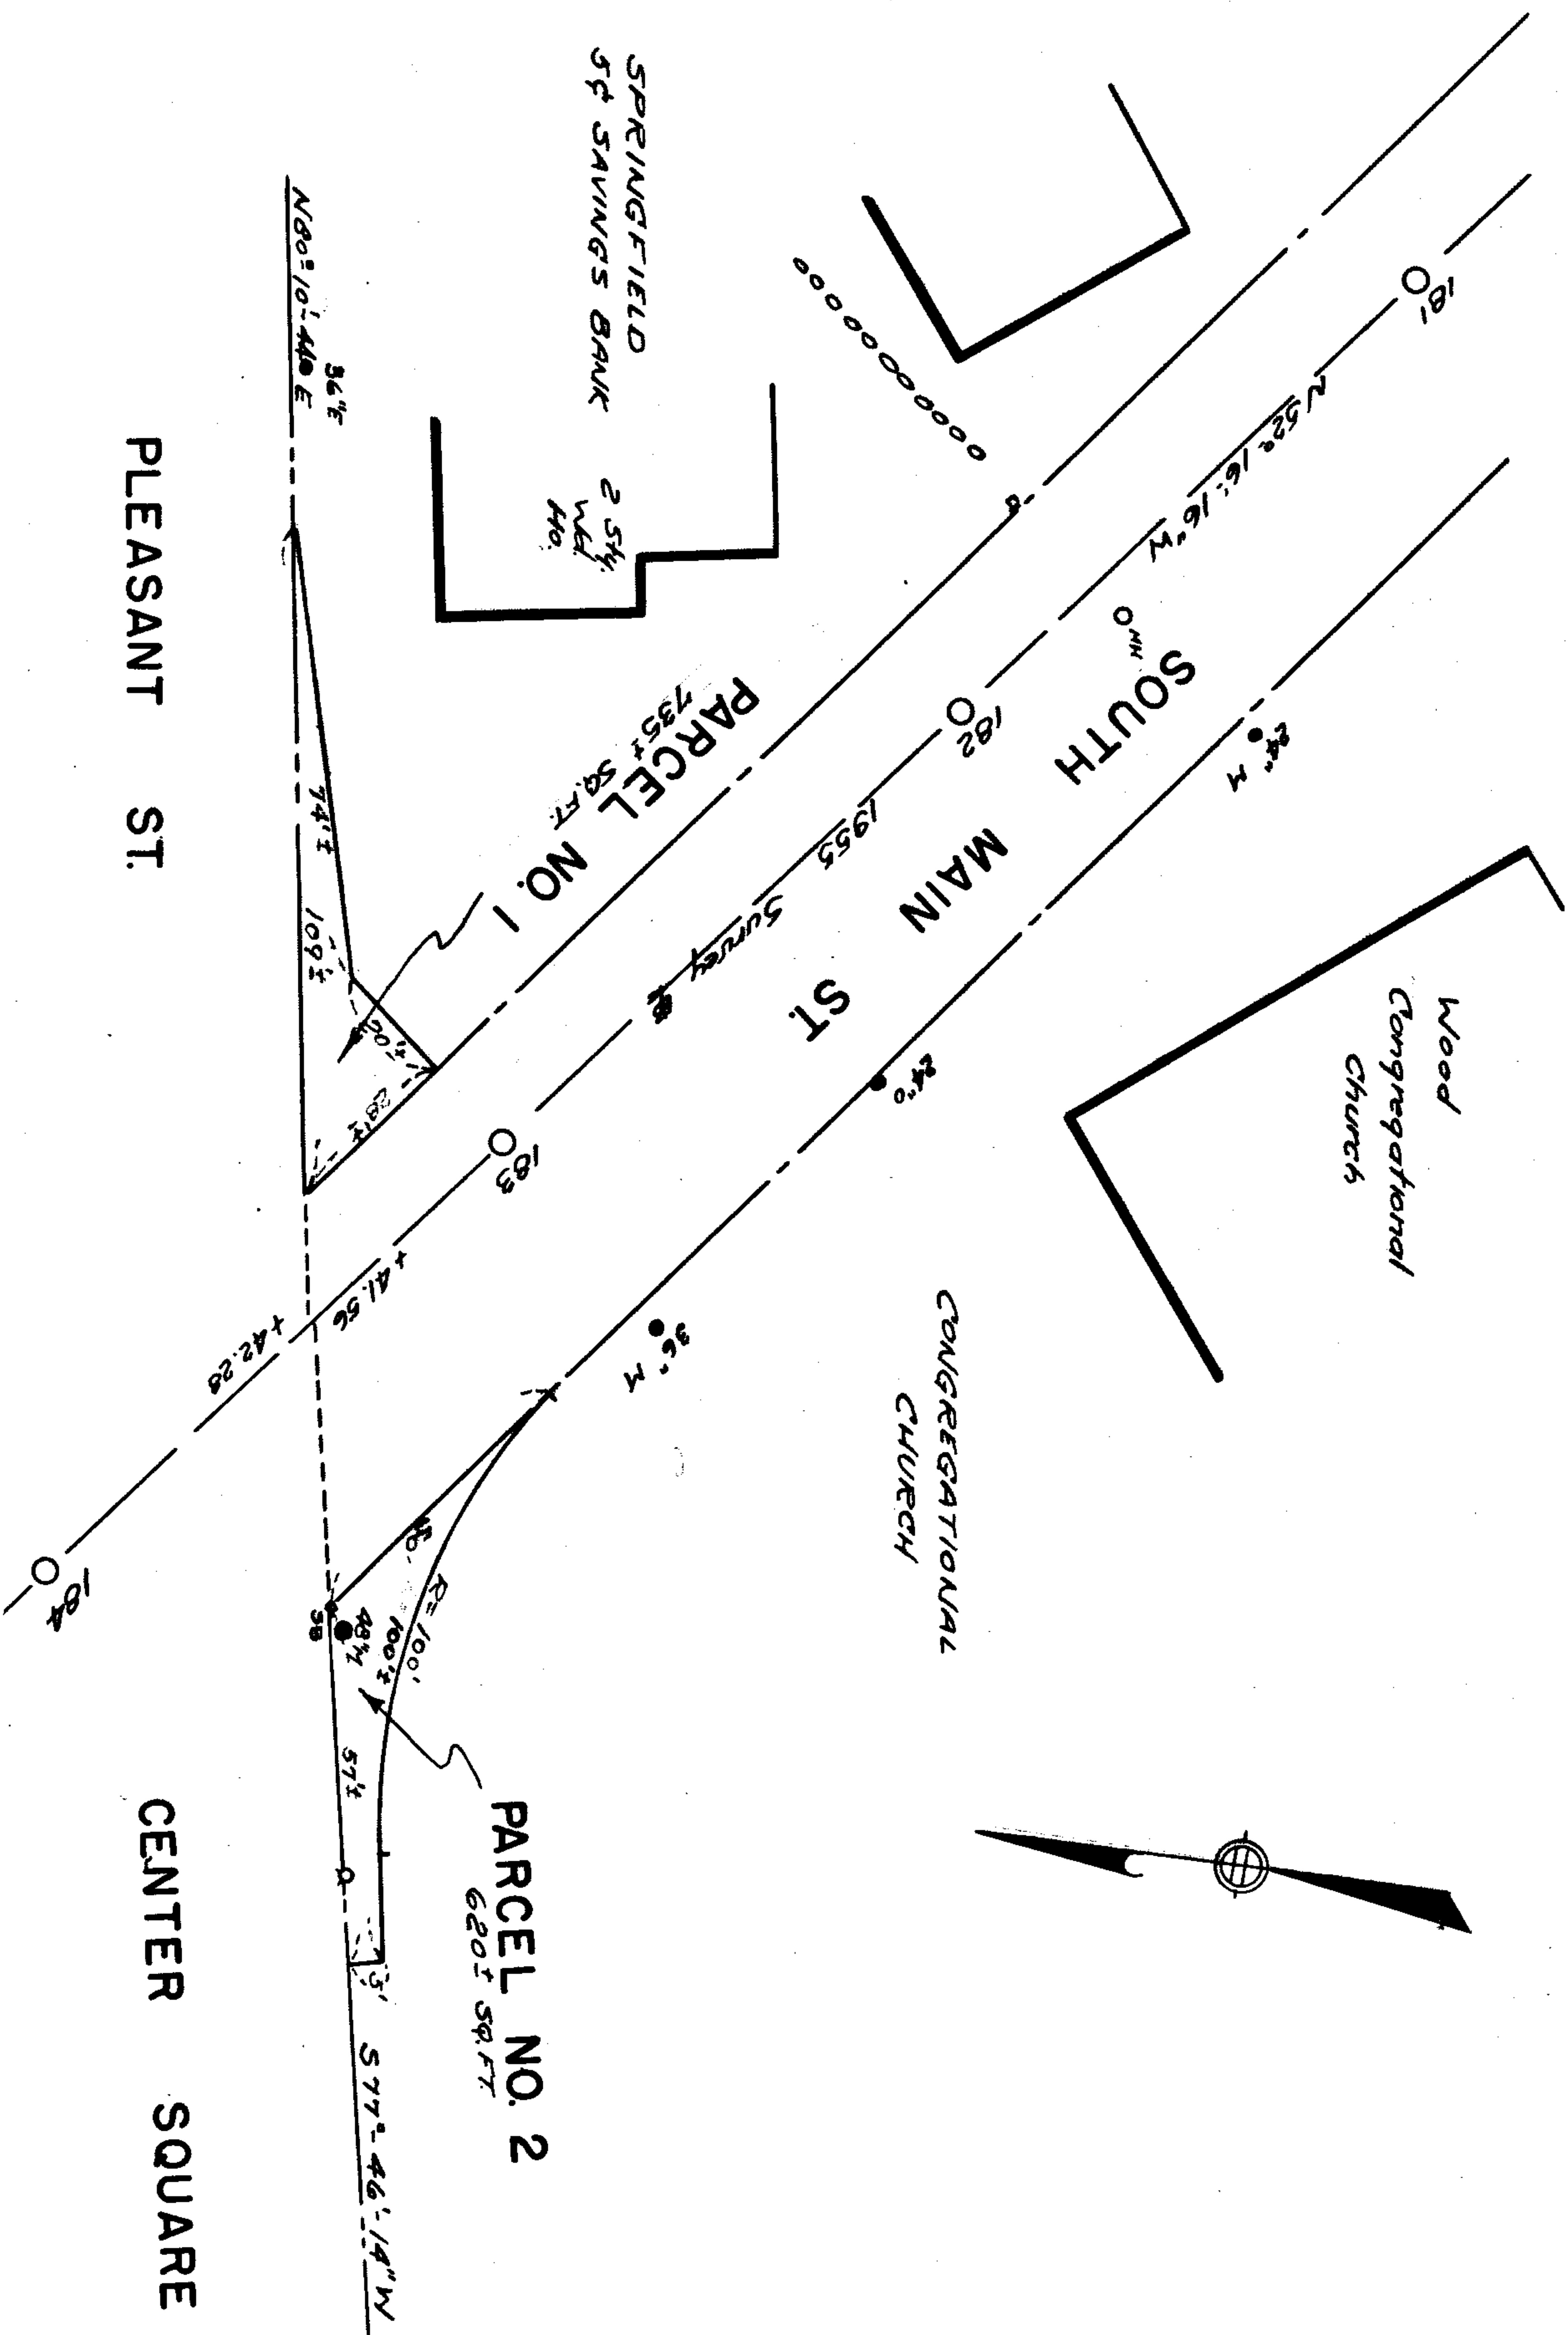

FILED