
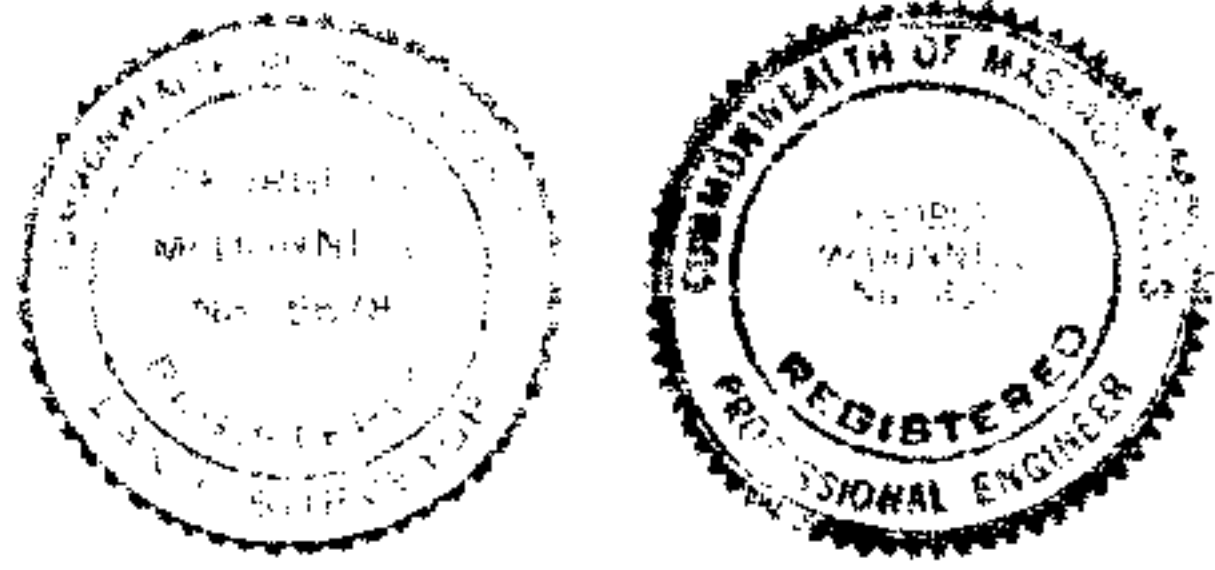


EDWARD CRAVEN
PARCEL - B = 26,320 SQ. FT.
 $1310.49' \times .50 = 655.24$

 

PLAN OF EASEMENTS
FOR
NORTHEAST INTERCEPTOR
DEPARTMENT OF PUBLIC WORKS
TOWN OF EAST LONGMEADOW, MASS.

TIGHE & BOND, CONSULTING ENGINEERS
HOLYOKE, MASS.

SCALE: 1" = 40' NOV, 1967