



 

MALDA F. LAROCHELLE
PARCEL-6 = 49,440 SQ. FT.

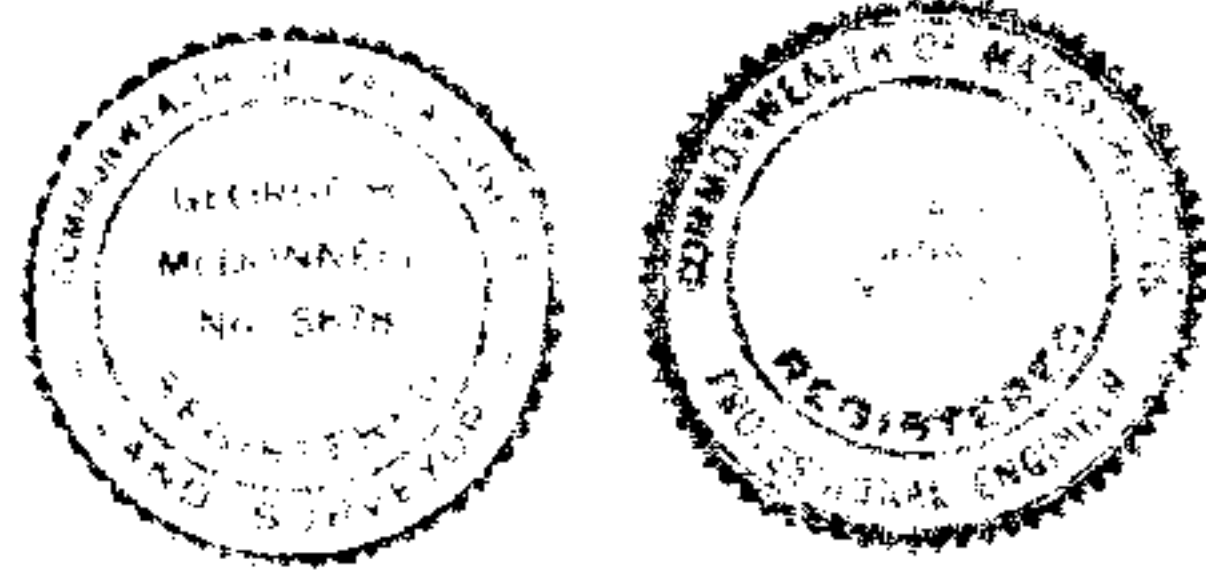

PLAN OF EASEMENTS
FOR
NORTHEAST INTERCEPTOR
DEPARTMENT OF PUBLIC WORKS
TOWN OF EAST LONGMEADOW, MASS.

TIGHE & BOND, CONSULTING ENGINEERS
HOLYOKE, MASS.

SCALE: 1" = 40' NOV, 1967