
 


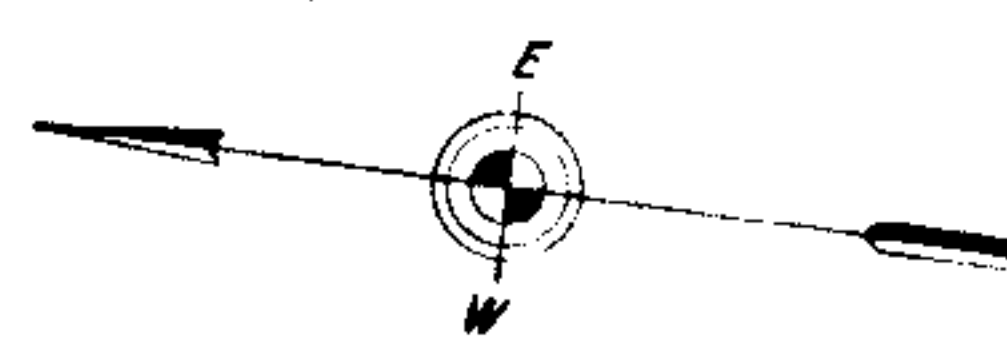


**E CURVE DATA**

|                |
|----------------|
| R = 263.32'    |
| T = 61.79'     |
| A = 26°24'-45" |
| A = 121.39'    |

**FRANK & CATHERINE SCAMARDELLA**  
**JOSEPH F. & HELEN A. SCAMARDELLA**  
PARCEL-3 = 15,440 SQ. FT.

**RICHARD J. & CHARLOTTE A. MELBOURNE**  
PARCEL-4 = 13,190 SQ. FT.

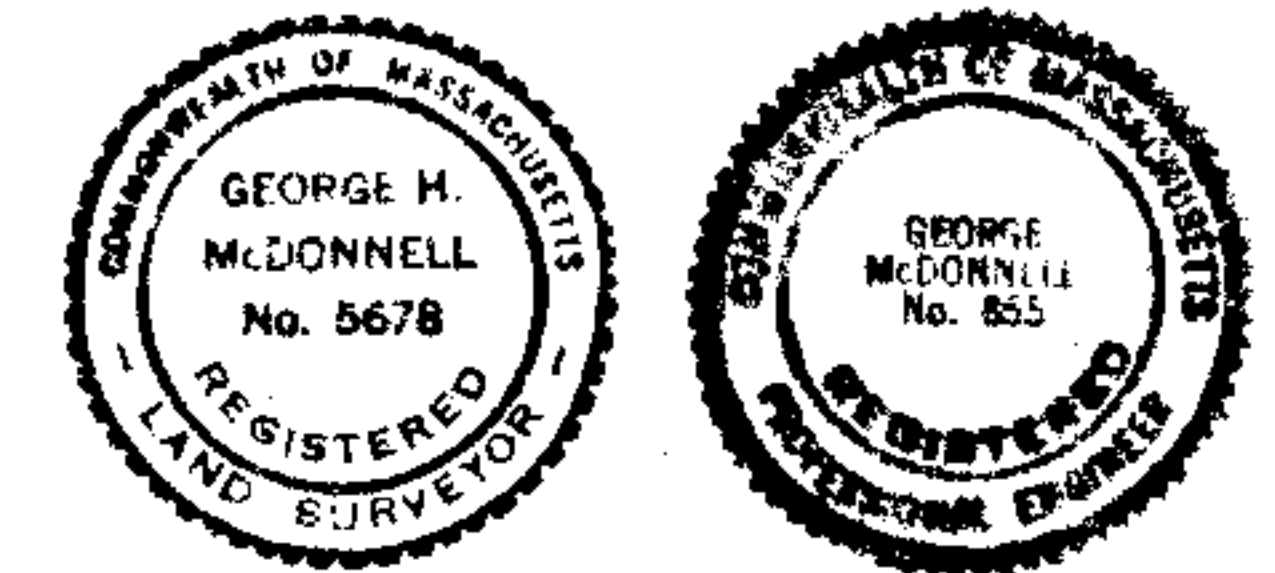

**PLAN OF EASEMENTS**  
**FOR**  
**NORTHEAST INTERCEPTOR**  
**DEPARTMENT OF PUBLIC WORKS**  
**TOWN OF EAST LONGMEADOW, MASS.**

TIGHE & BOND, CONSULTING ENGINEERS  
HOLYOKE, MASS.

SCALE: 1" = 40' NOV, 1967