


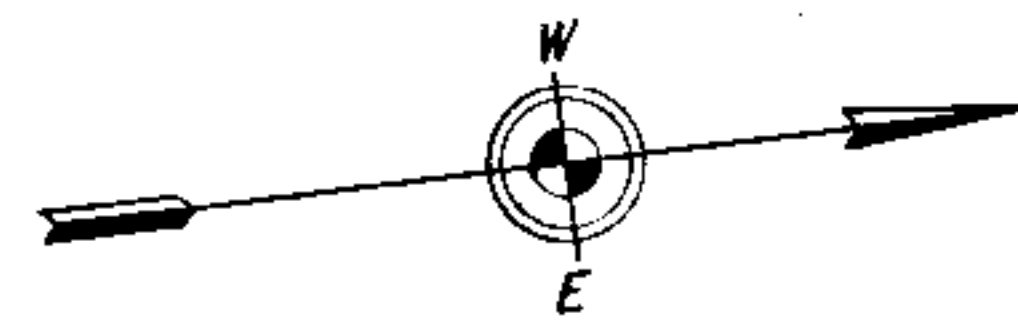


JOHN H. & NANCY R. BORTLE

PARCEL-10=17,780 SQ. FT.
879.05' X .50 = 439.52

GLENWOOD HOMES INC.

PARCEL-9 = 33,550 SQ. FT.
1677.41' x .50 = 838.70

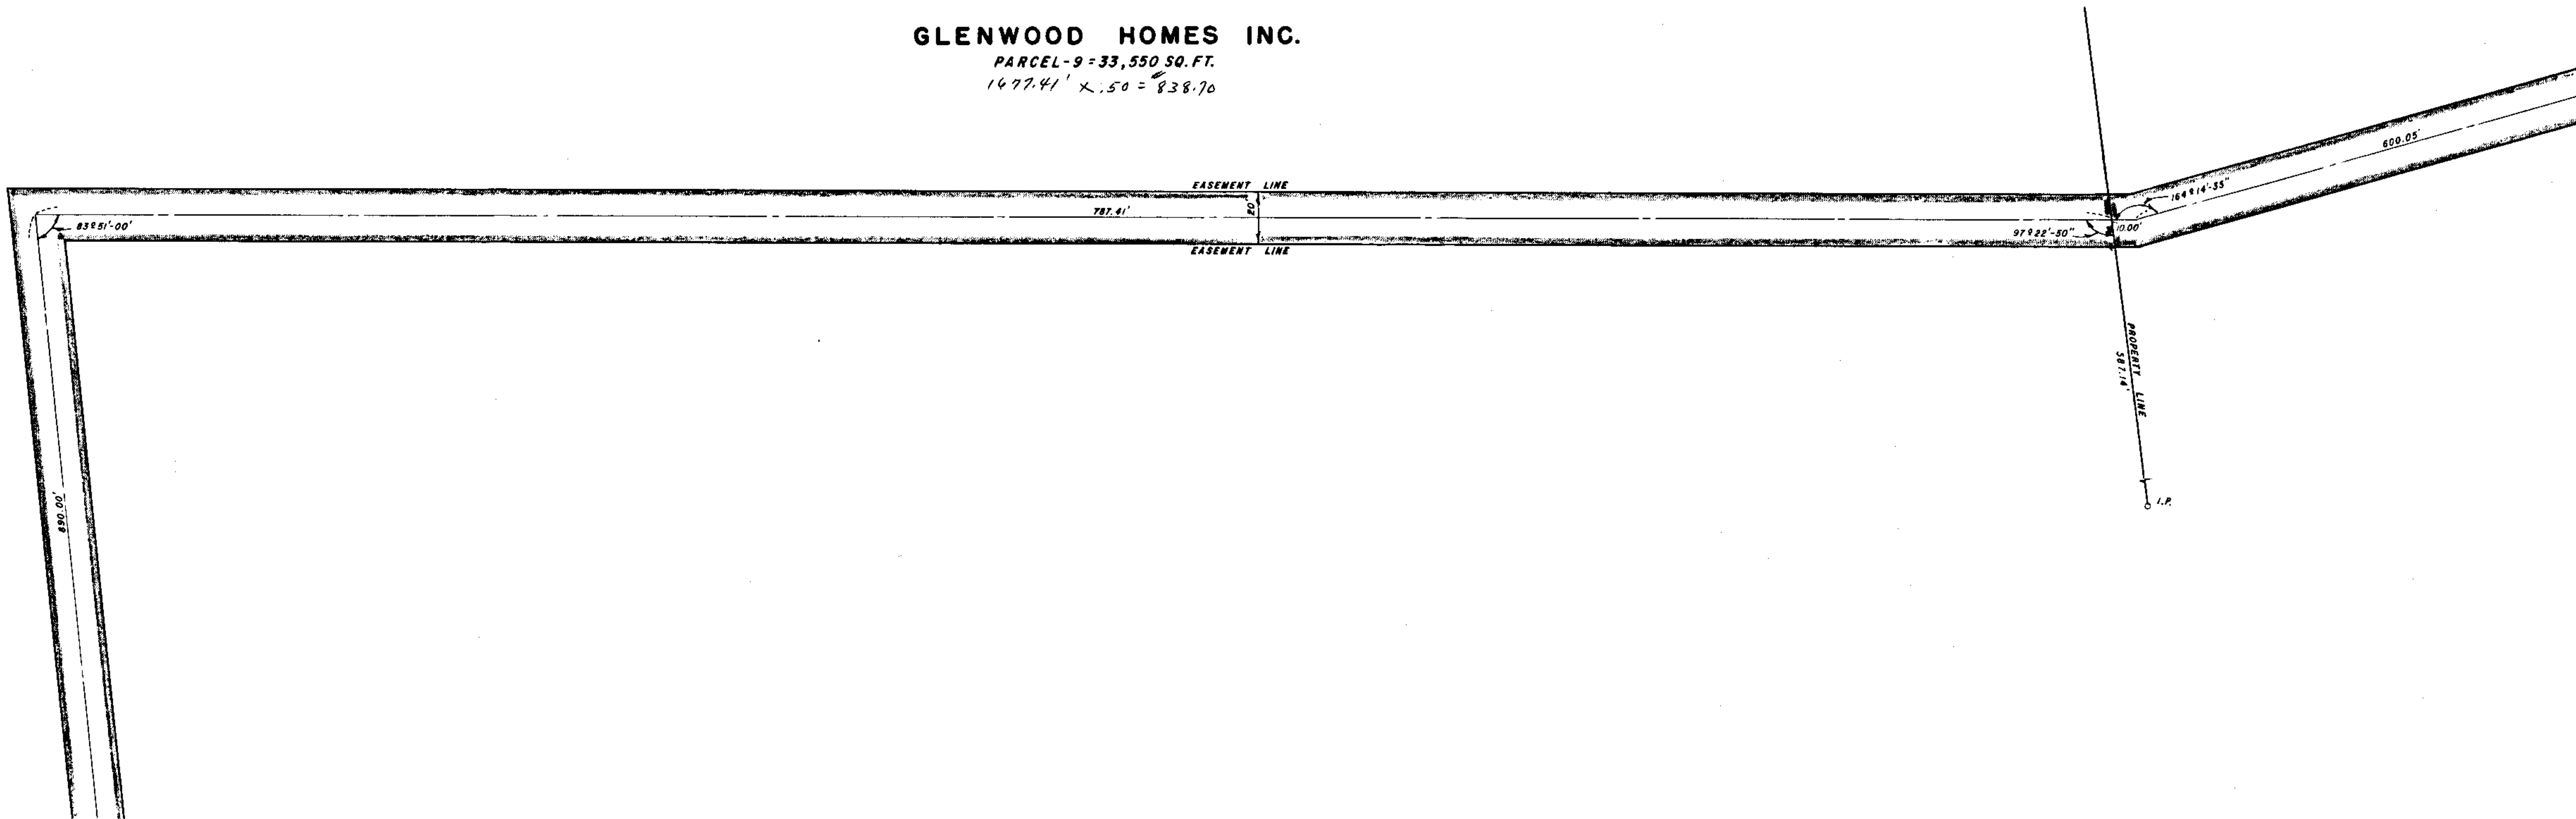

PLAN OF EASEMENTS
FOR
NORTHEAST INTERCEPTOR
DEPARTMENT OF PUBLIC WORKS
TOWN OF EAST LONGMEADOW, MASS.

TIGHE & BOND, CONSULTING ENGINEERS
HOLYOKE, MASS.

SCALE: 1" = 40'

NOV, 1967