



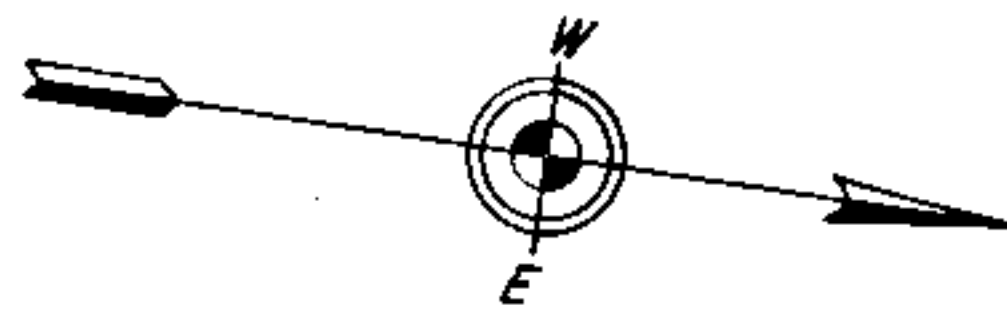

JOHN H. & NANCY R. BORTLE $879.05' \times .50 = 439.52$
PARCEL-10 = 17,780 SQ. FT.

TOTAL = $3866.95' \times .50 = 1933.47$

 

PLAN OF EASEMENTS
FOR
NORTHEAST INTERCEPTOR
DEPARTMENT OF PUBLIC WORKS
TOWN OF EAST LONGMEADOW, MASS.

TIGHE & BOND, CONSULTING ENGINEERS
HOLYOKE, MASS.

SCALE: 1" = 40' NOV, 1967